


Ground Floor Plan



Mezanine Floor Plan

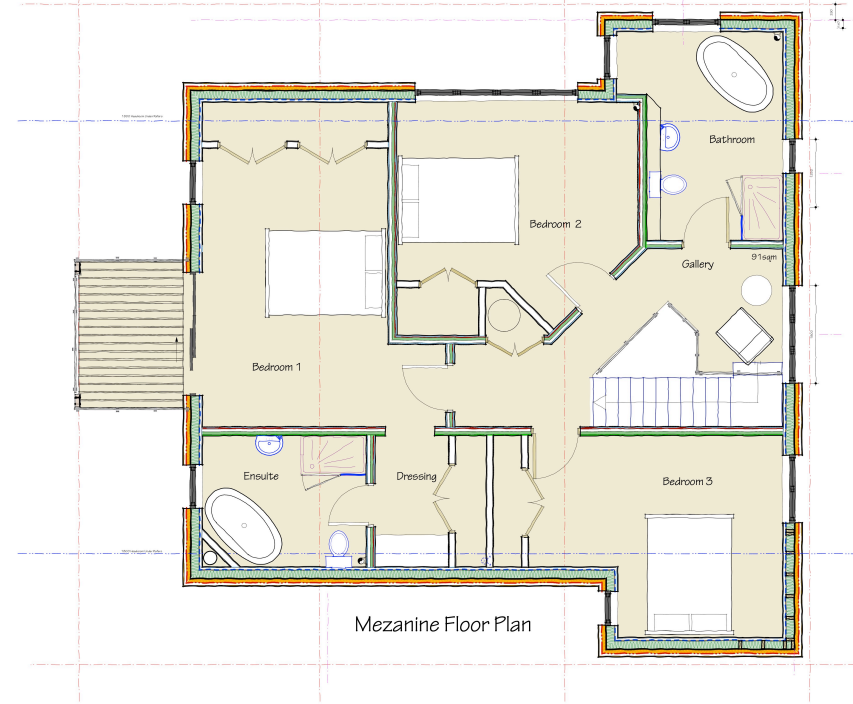

Parking



Rev: Date: Revision:

t r a c c i n g h o u s e s
a r c h i t e c t s

Gosmore • Pulham Market • Diss • Norfolk • IP214X
Tel: 01397 608057 M: 07799112008 e-mail: robmf@zoo.co.uk

Project: Pear Tree Farm Barn Residential
Ashfield

Drawing: Barn Proposed Plans

Scale: 1:50@ A1 or 1:100 @ A3 Date: May 2022

Job Ref: PEA - 201-A Dwg No. Rev:

This drawing is copyright. This drawing must not be scaled. Before commencing any work the contractor must set out and check all dimensions.