




Front Elevation

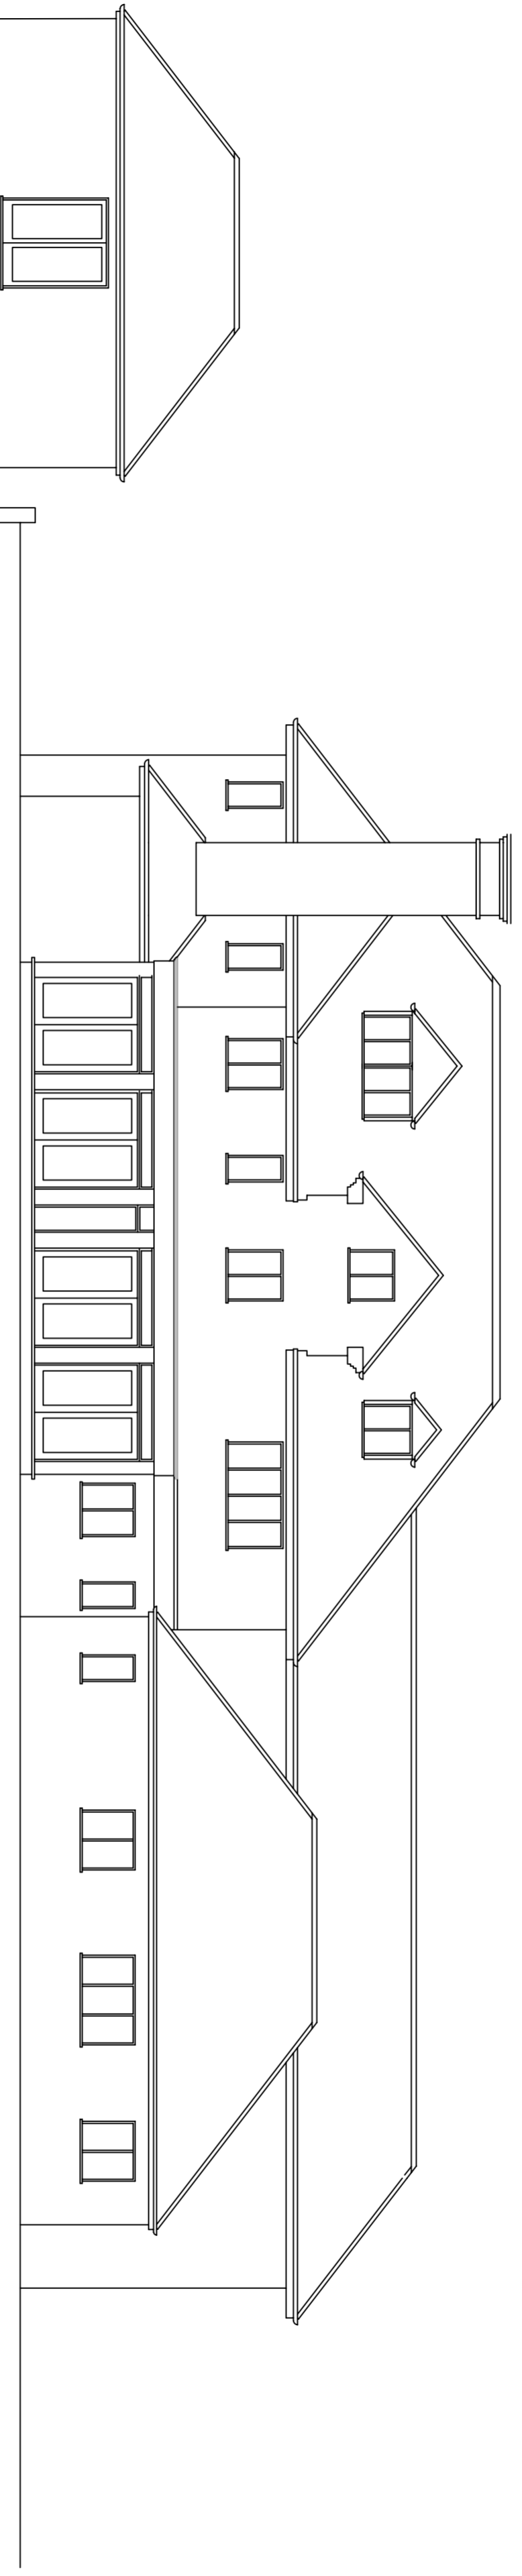


Rear Elevation

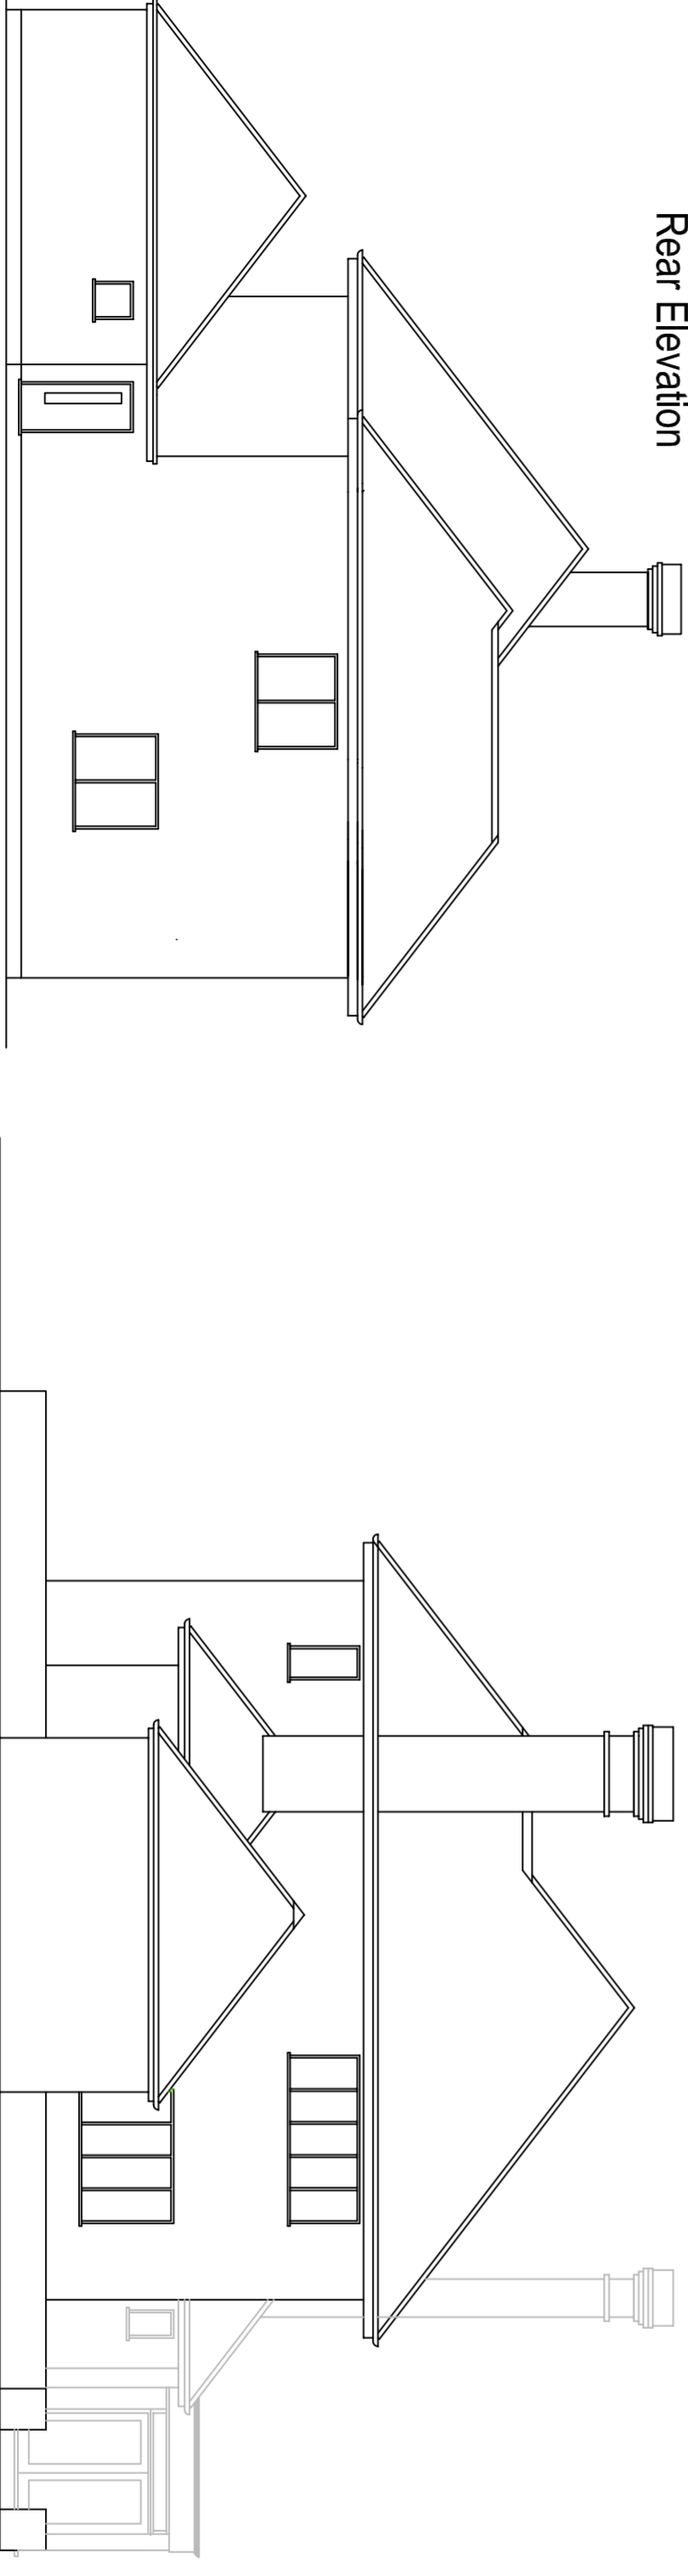

Left Hand Side Elevation

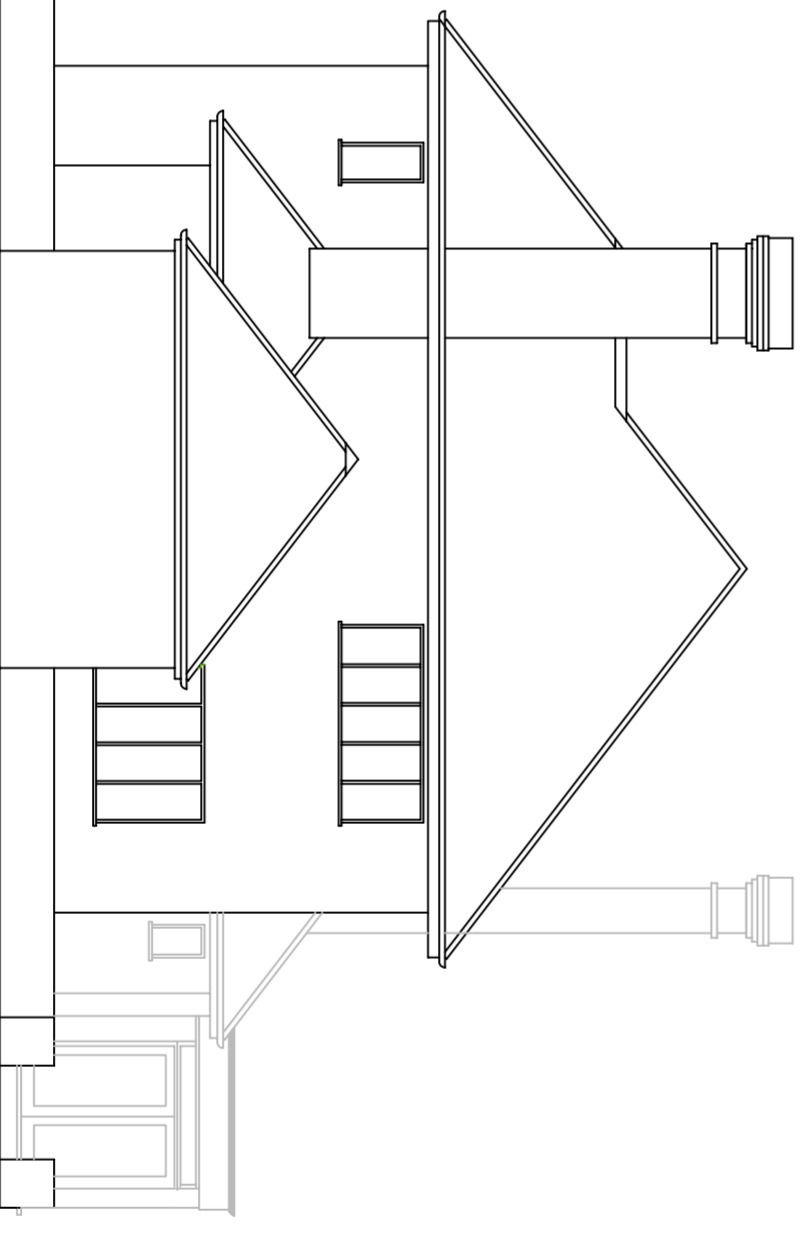

Right Hand Side Elevation

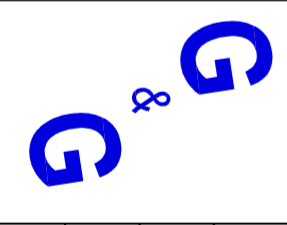

<b>G &amp; G Building Consultancy Ltd</b>		13 Delves Road, Marsill WSI 3JZ - 01922644843 / 0779 5412360 / 0782 1644890 gbedowns@ghinteriel.com	
Scheme Location:		Tennal House, Roman Rd, Sutton Coldfield, B74 3AA	
Date:		17th June 2021	
Drawing Title:		PROPOSED PHYSIO THERAPY POOL	
Existing Elevations		Scale: 1:100	
		Job / Drawing No: GN02770/035	