



Front Elevation


External walls of Swimming pool
 Cavity block walls, Clad in ThermoWood black
 External walls of the link and plant room
 Blockwork construction with render finish

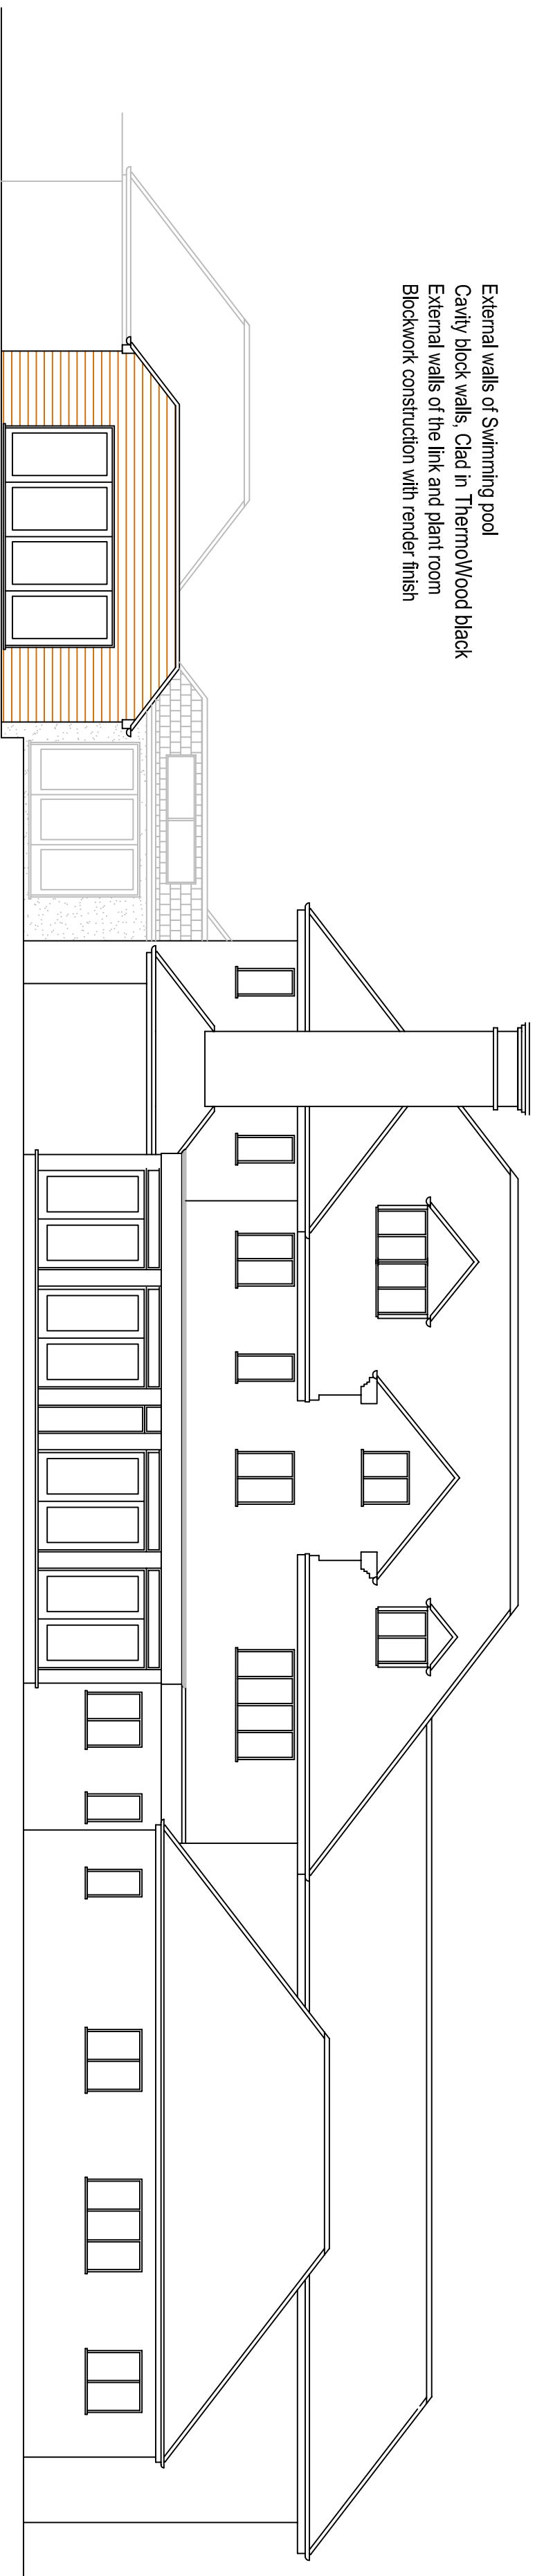

Rear Elevation

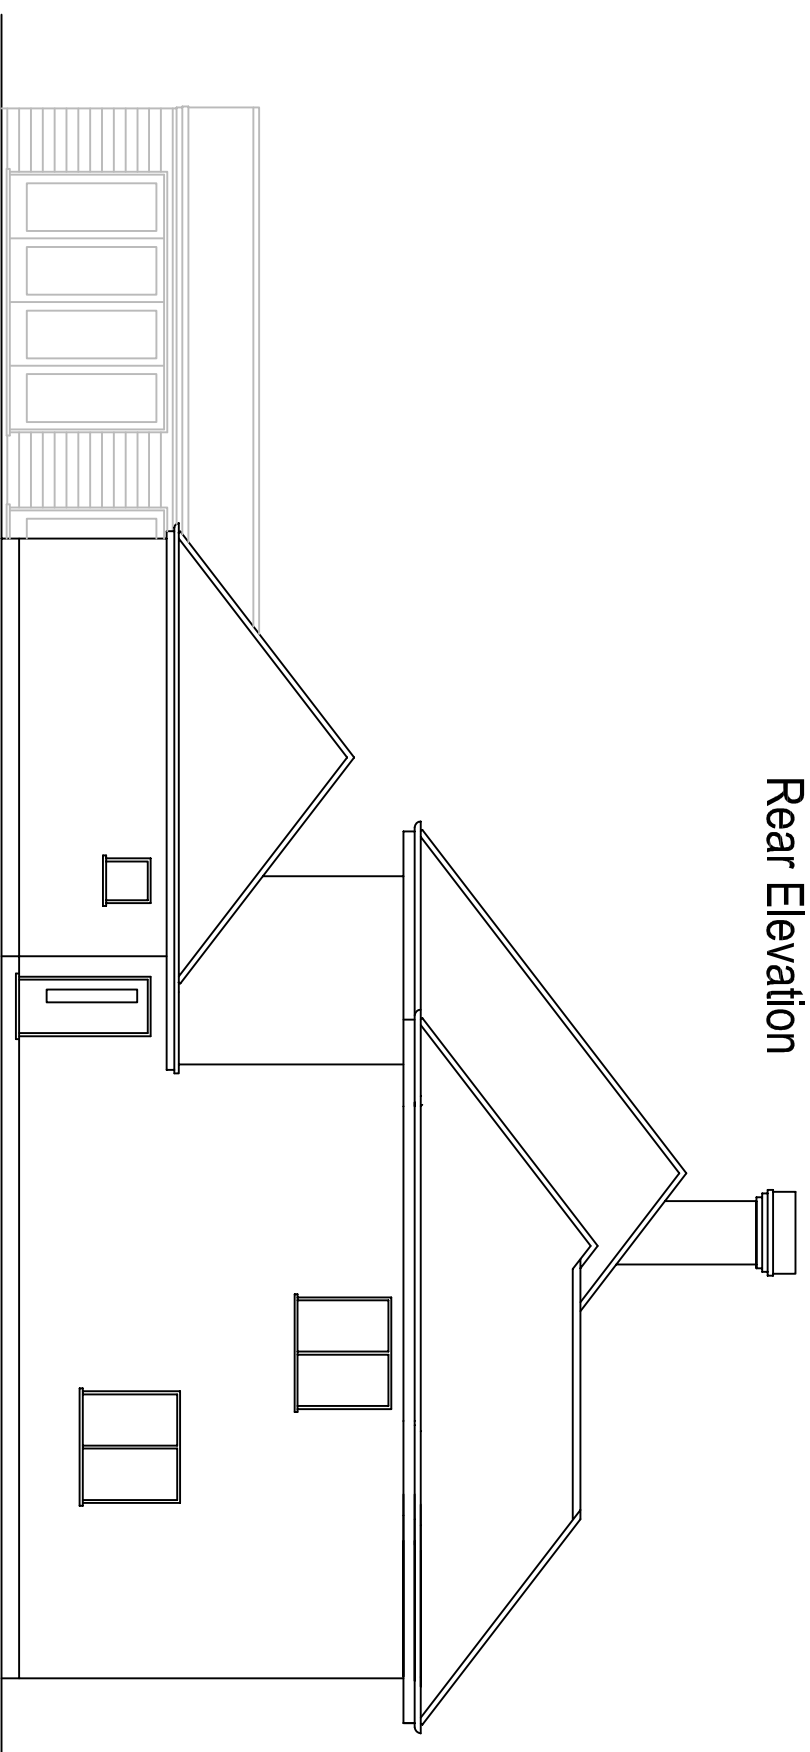

Left Hand Side Elevation

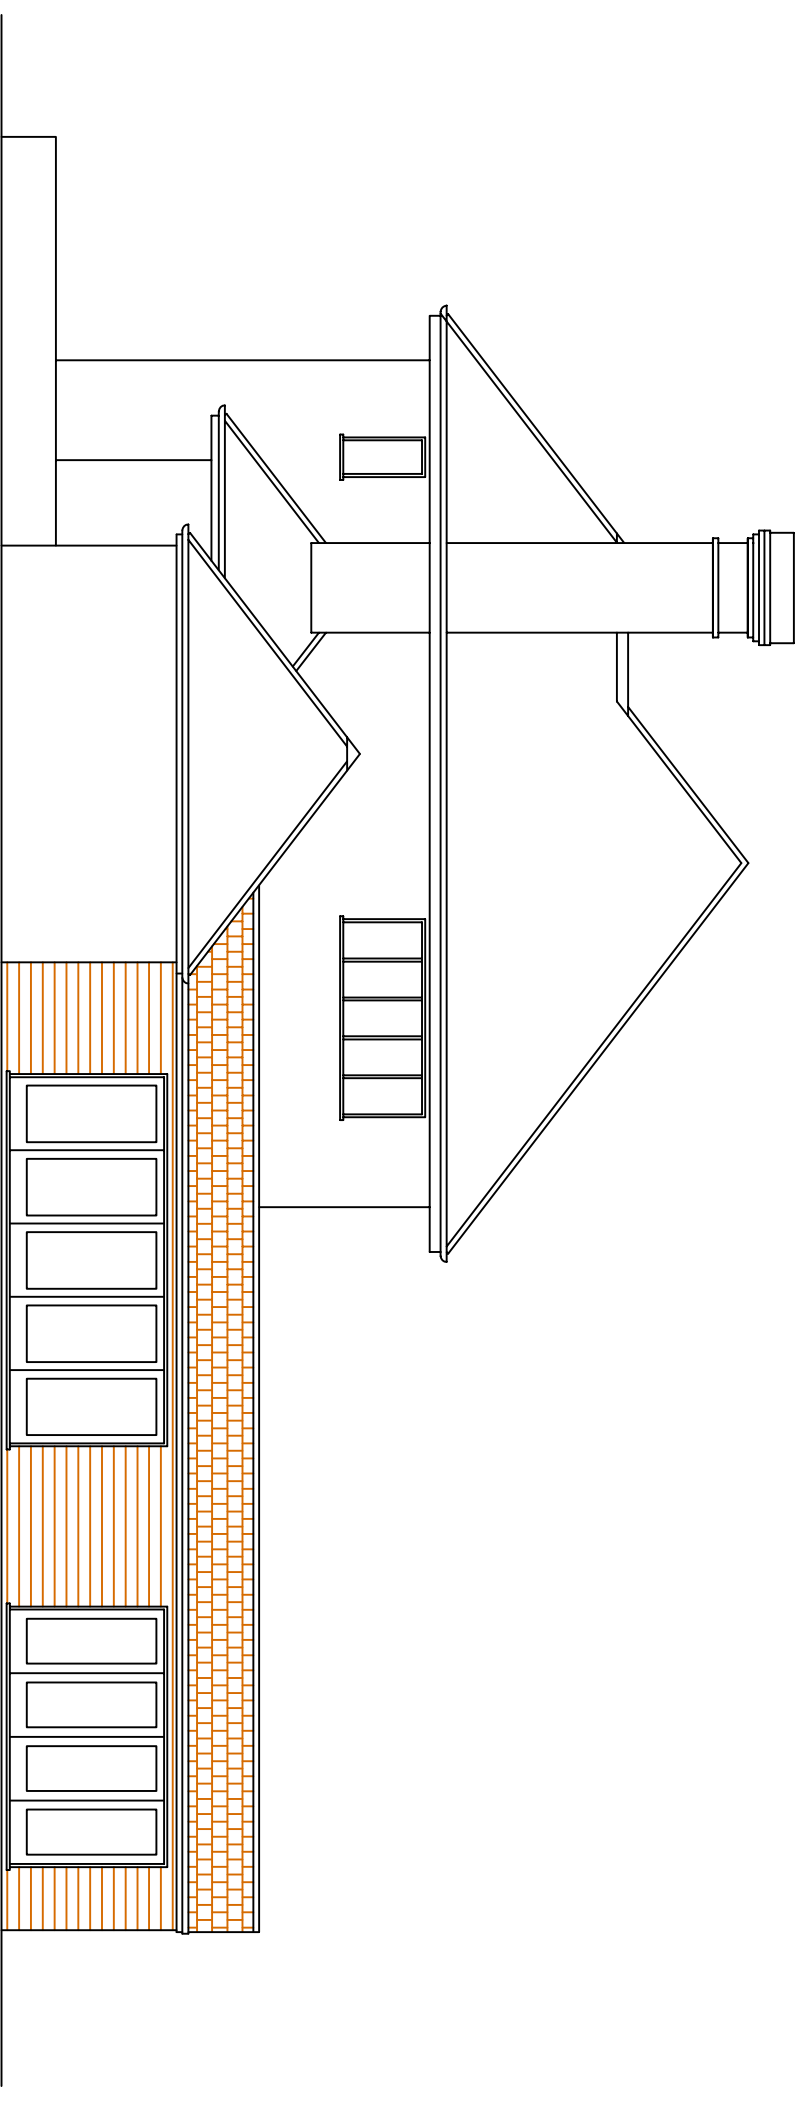

Right Hand Side Elevation

G & G	
G & G Building Consultancy Ltd	
13 Delvies Road, Maresfield WS1 3JZ - 01922644843 / 0779 5412360 / 0782 1644590 gbedowns@ghintermal.com	
Scheme Location:	Tennal House, Roman Rd, Sutton Coldfield, B74 3AA
Date:	30th September 2021
Drawing Title:	PROPOSED PHYSIO THERAPY POOL
Scale:	1:100
Job / Drawing No:	GN027701069