





Existing Front Elevation  
scale 1:100@A1

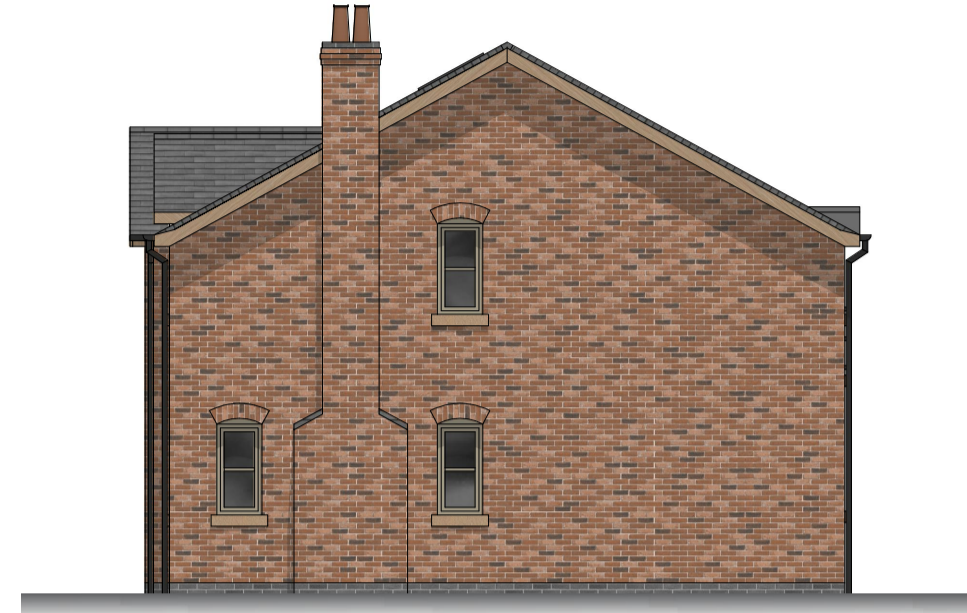



Existing Side Elevation  
scale 1:100@A1




Existing Rear Elevation  
scale 1:100@A1

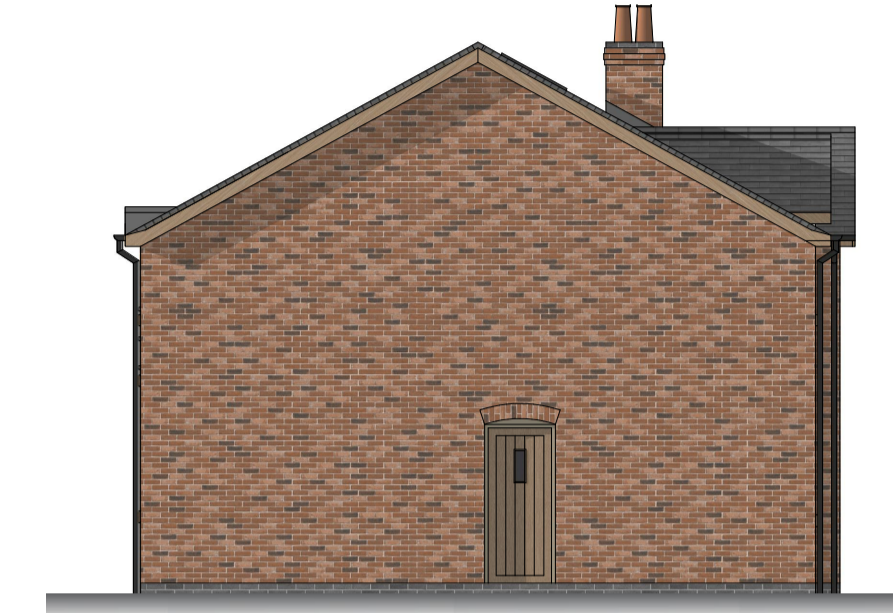


Existing Side Elevation  
scale 1:100@A1

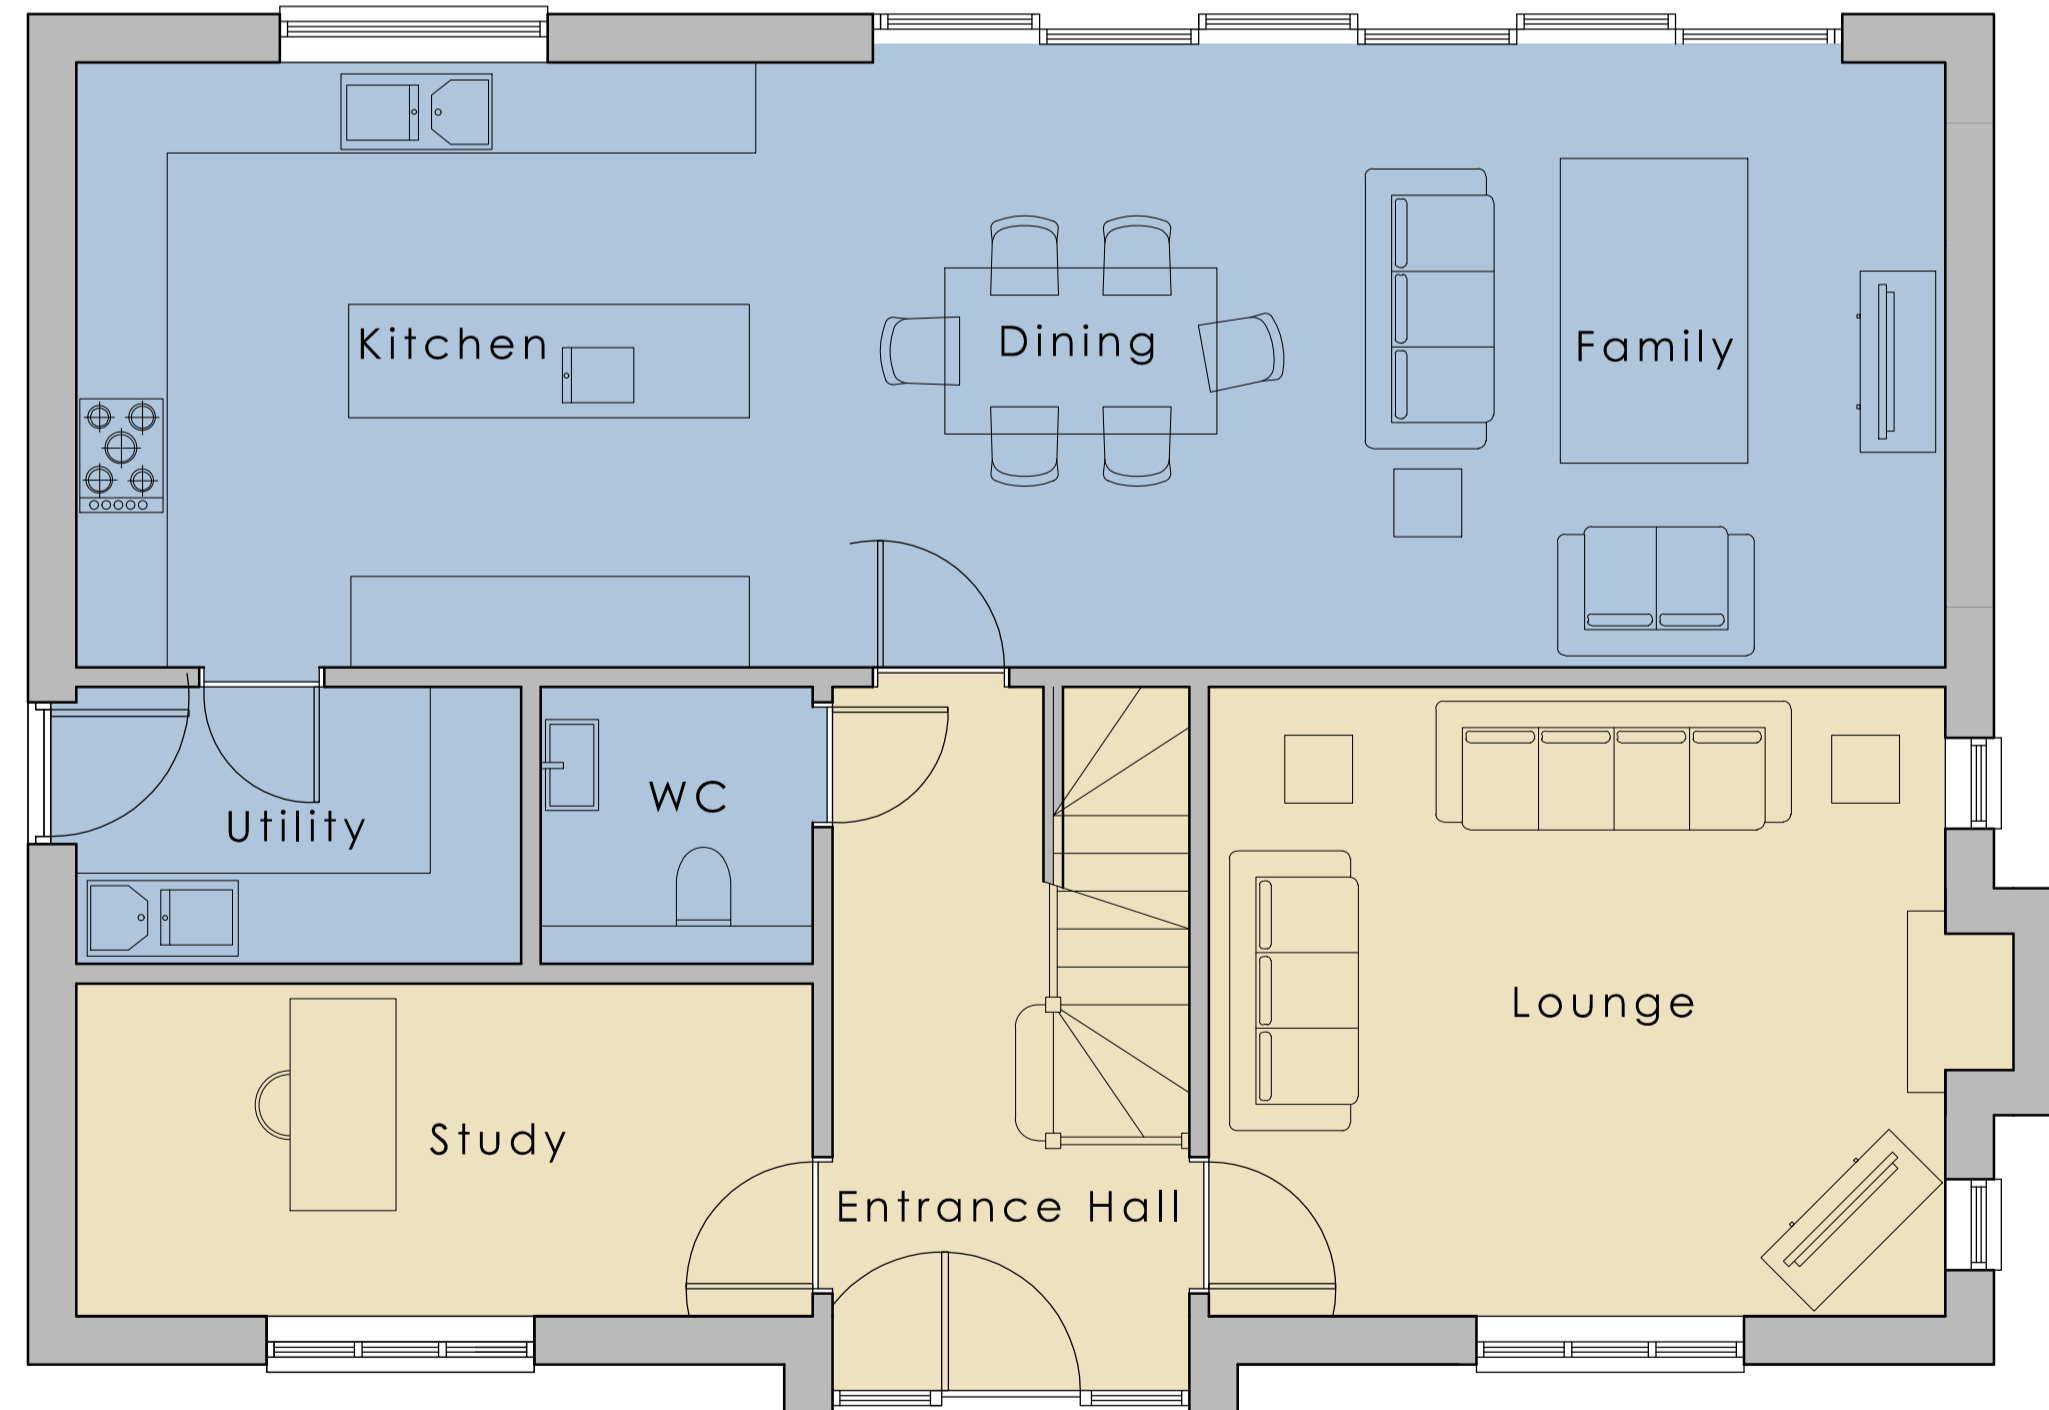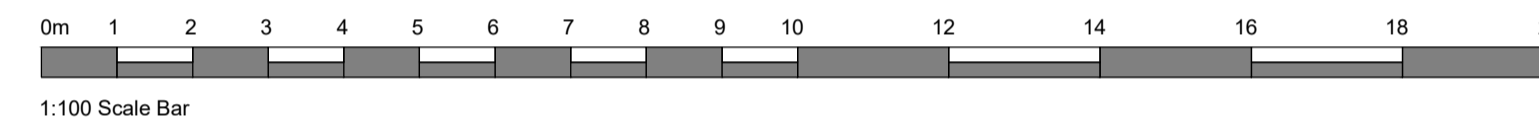

Existing Ground Floor  
scale 1:50@A1

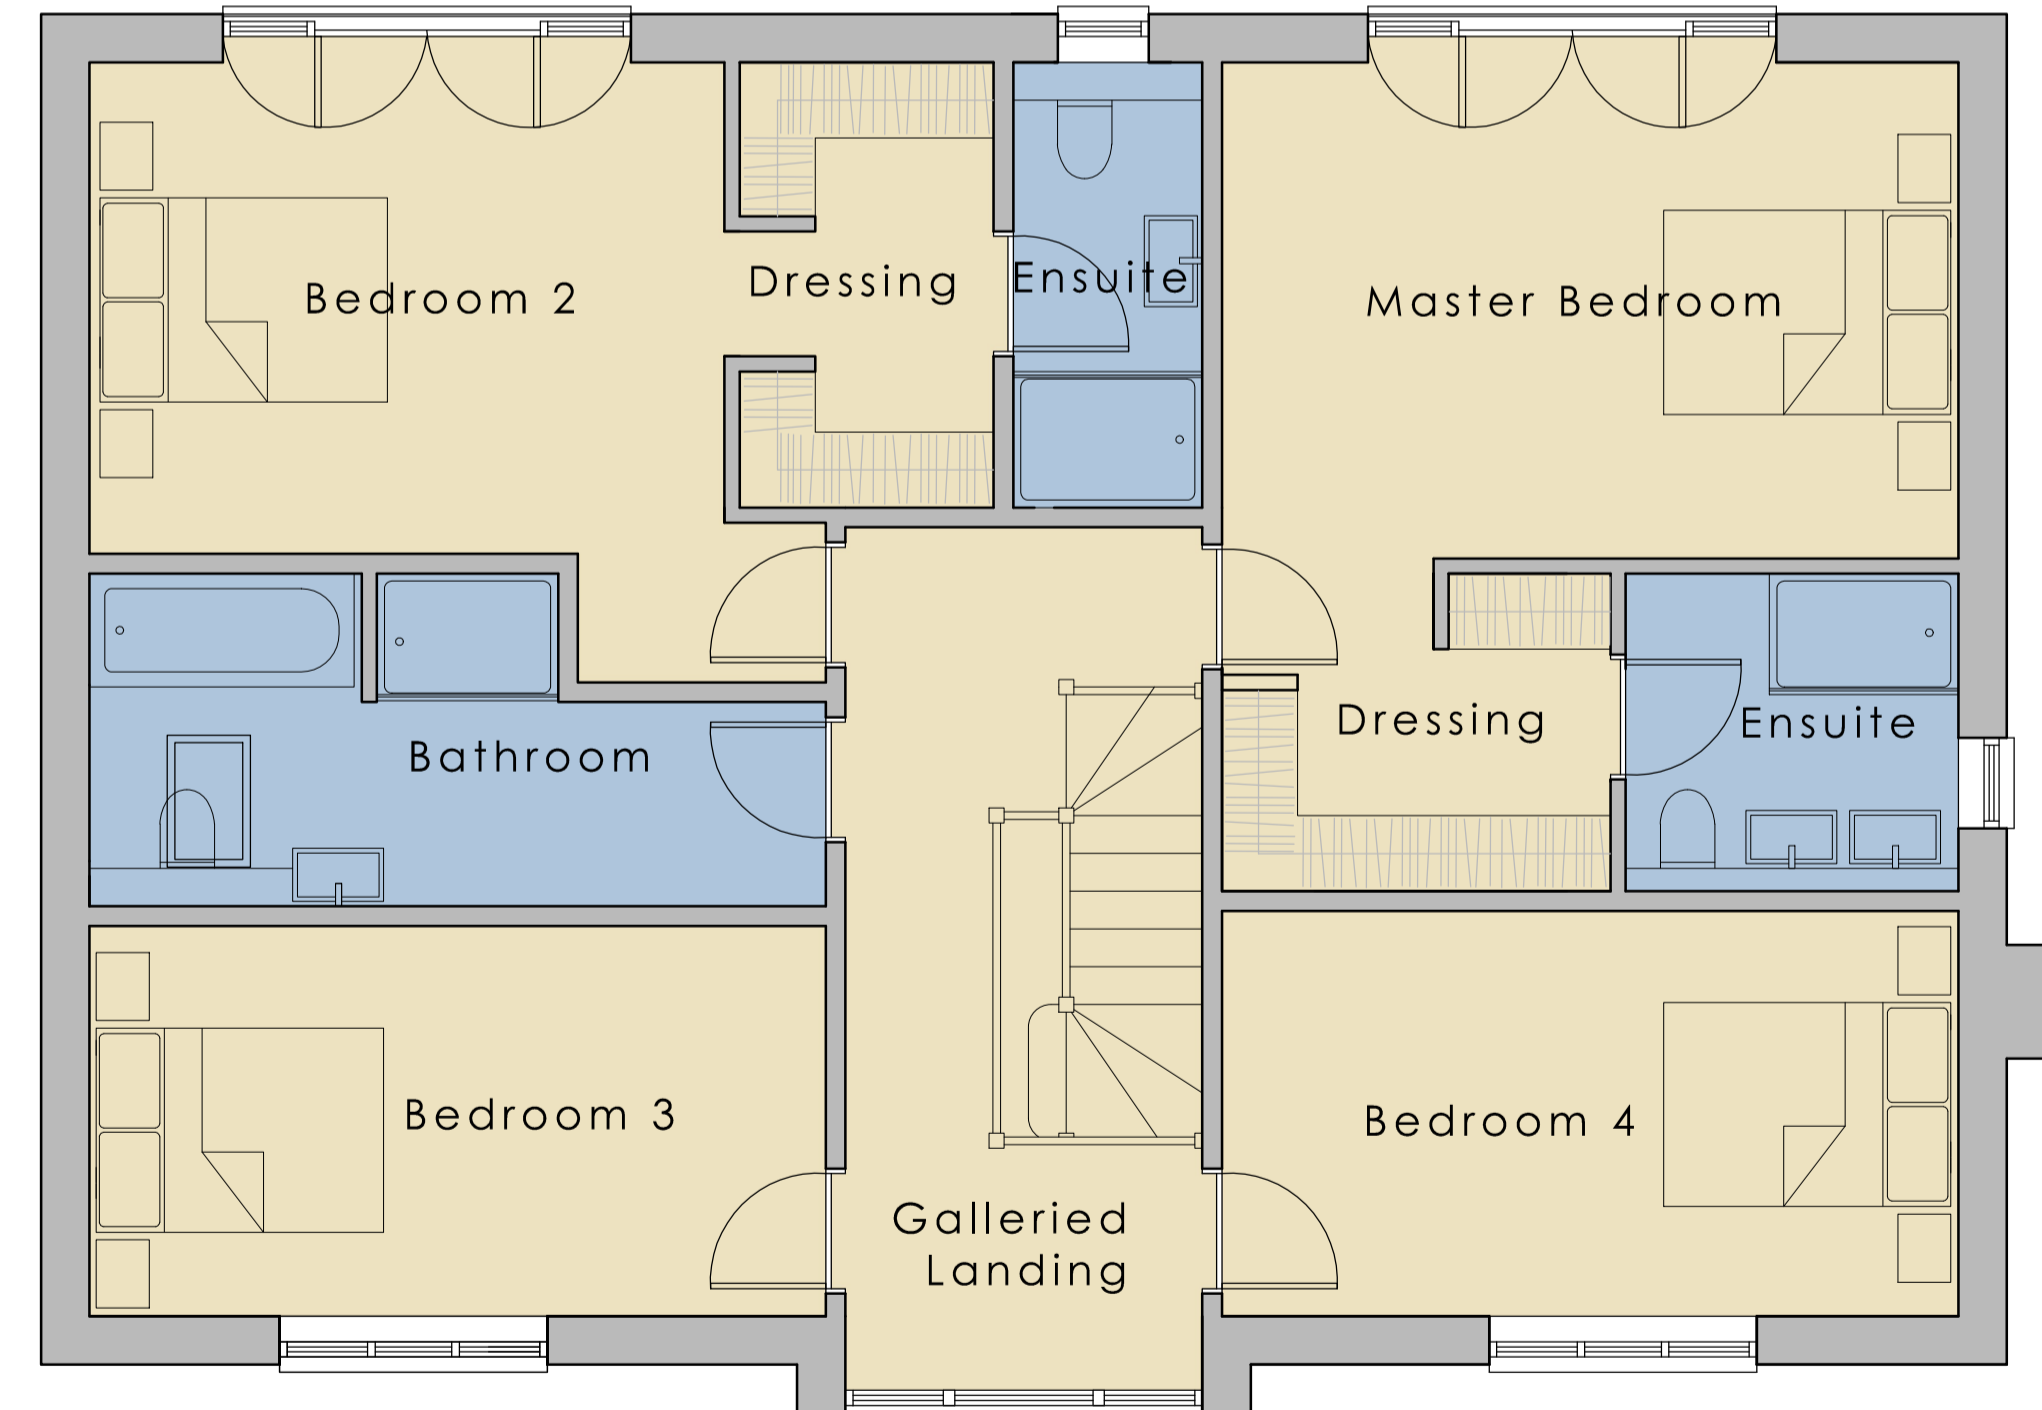

Existing First Floor Plan  
scale 1:50@A1

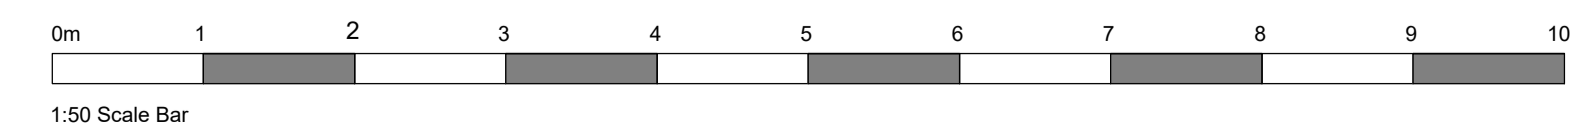

Client:  
**Mr & Mrs Bond**

Project:  
Fern Bank, Commside,  
Gentleshaw

Drawing title:  
**Existing Plans and Elevations**

Drawing number:  
**1988-220**

Date of first issue:  
02-12-20

Scale / Paper size:  
VAR. / A1

Revision:  
**C**