


PROPOSED GROUND FLOOR PLAN  
Scale 1:50



PROPOSED FIRST FLOOR PLAN  
Scale 1:50

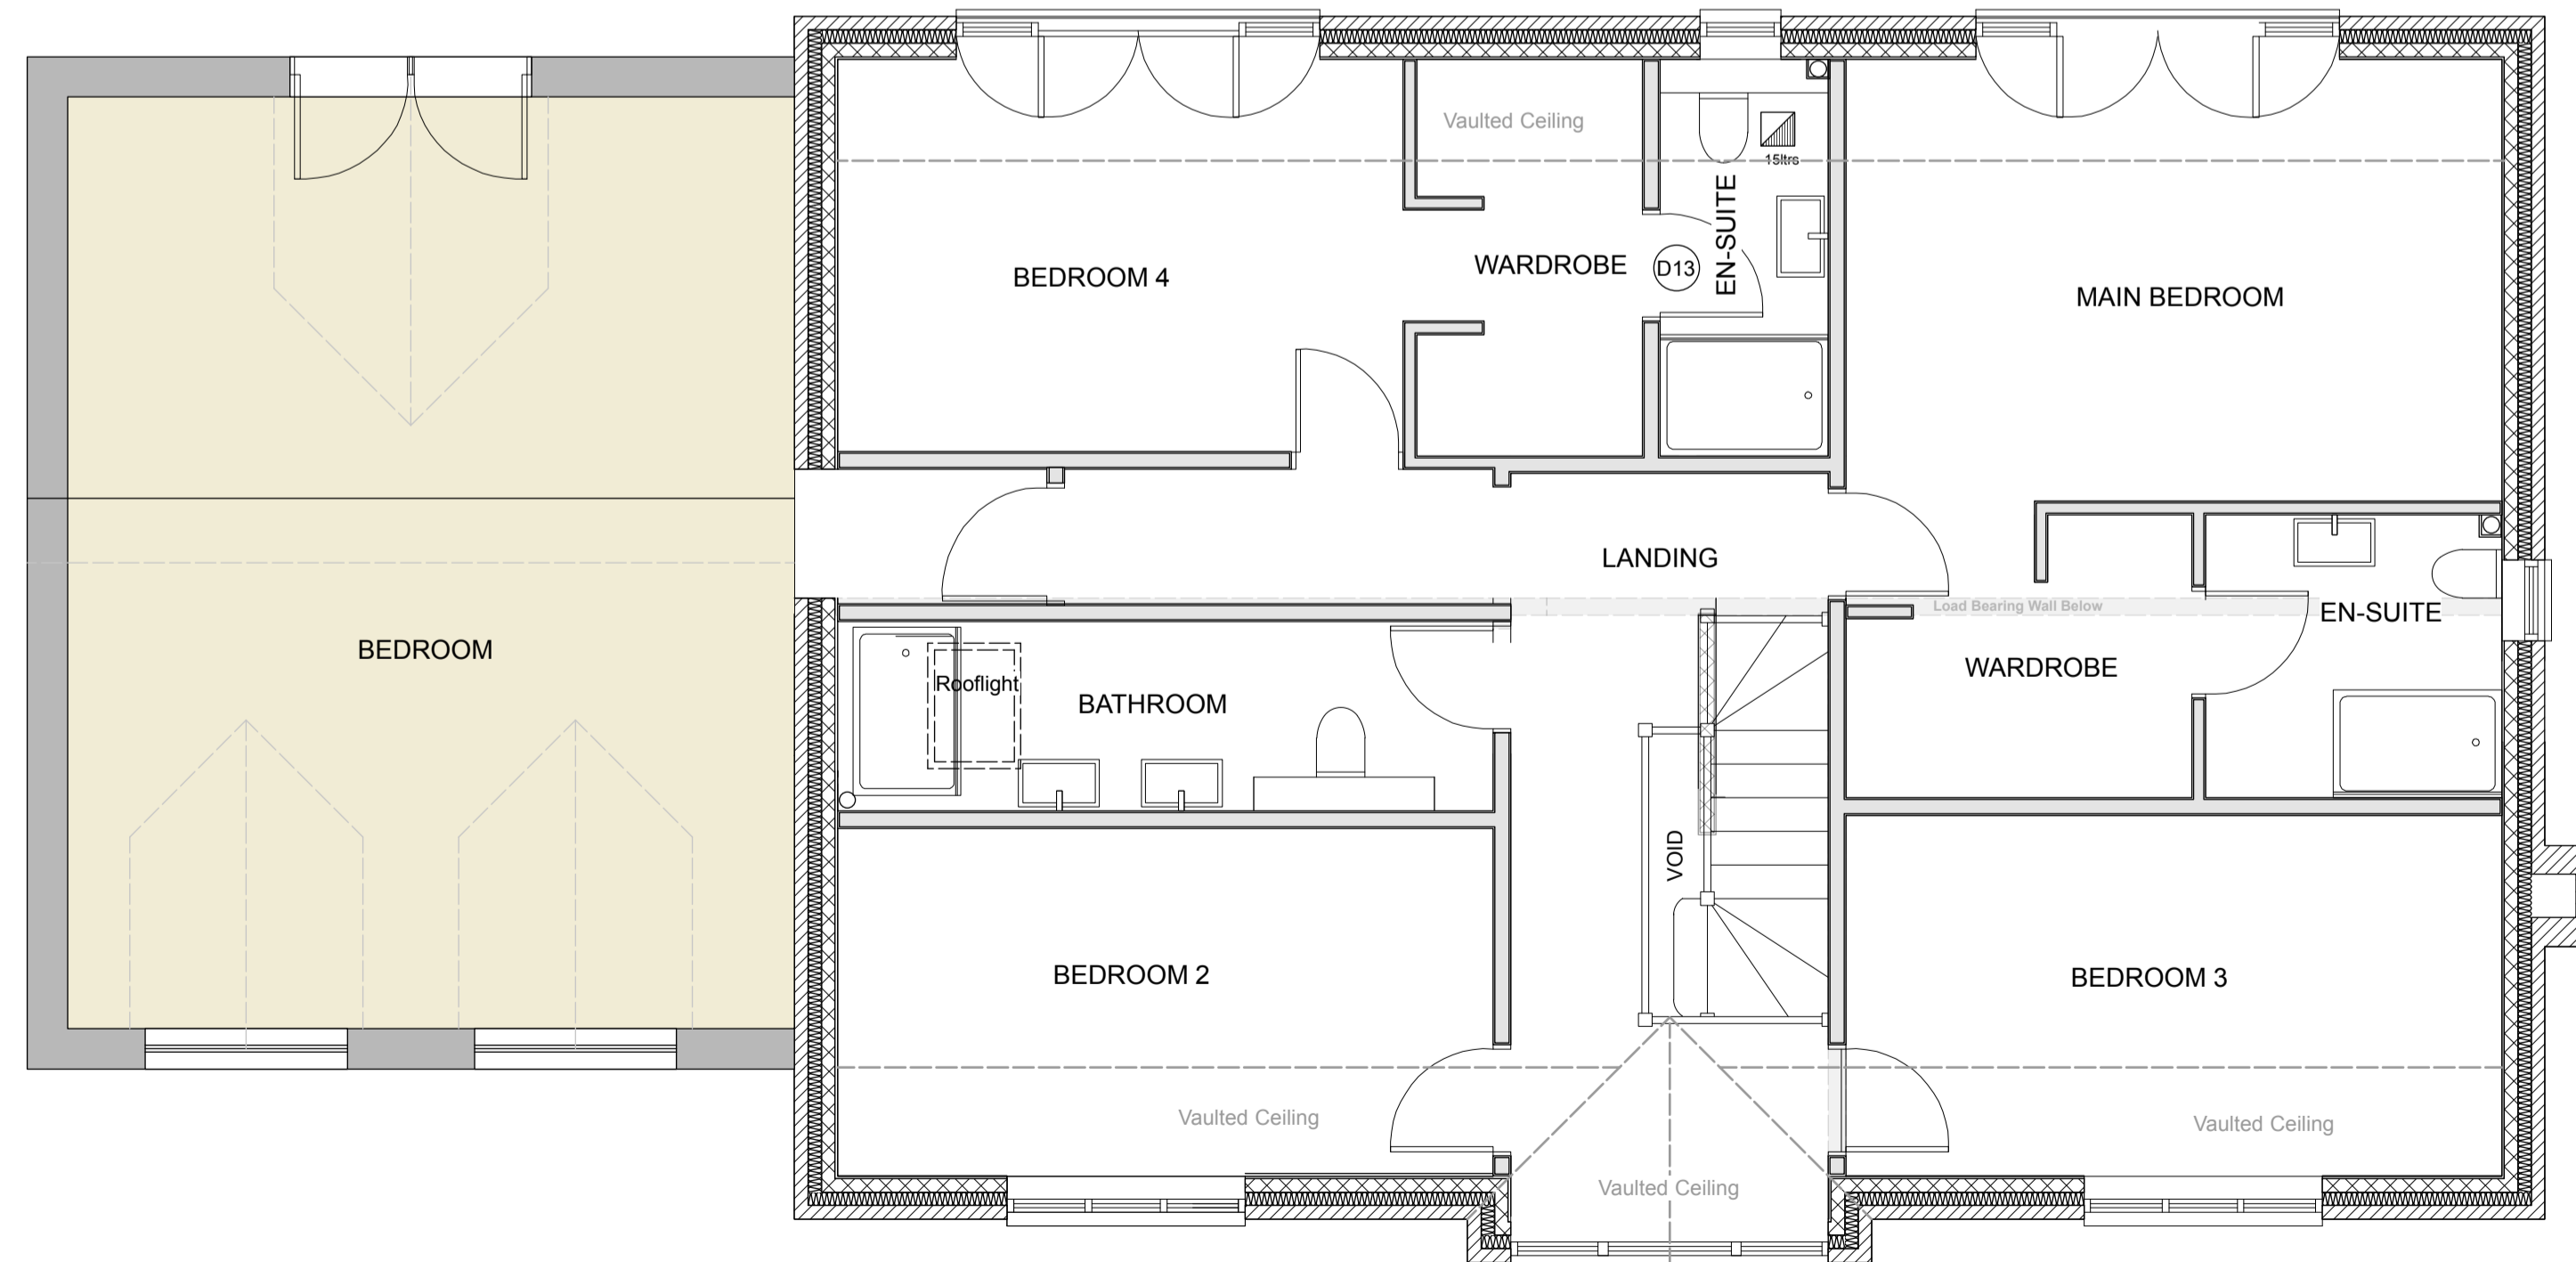

E: Lee@Spectordesign.co.uk  
M: 07881923447 T: 01902 404910

Rev	Date	Comments	Rev	Ch

Project Address  
FERN BANK, COMMONSIDE, GENTLESHAW, WS15 4NG

Drawing Title  
WORKING DRAWING PLAN

Client Name/Organisation  
MR A BOND

Scales  
1:50 @ A1

Drawing Number  
1415 - 02

Original Paper Size  
A1 Landscape