



Copyright © HG Design Limited 2022. All rights reserved. This drawing is the property of HG Design Limited and is not to be reproduced, stored in a retrieval system, or transmitted in any form or by any means, electronic, mechanical, photocopying, recording, or by any information storage and retrieval system, without the prior written permission of HG Design Limited. HG Design Limited is a registered company in England and Wales, registered number 10548888. HG Design Limited is a limited liability company registered in England and Wales, registered number 10548888. HG Design Limited is a limited liability company registered in England and Wales, registered number 10548888.

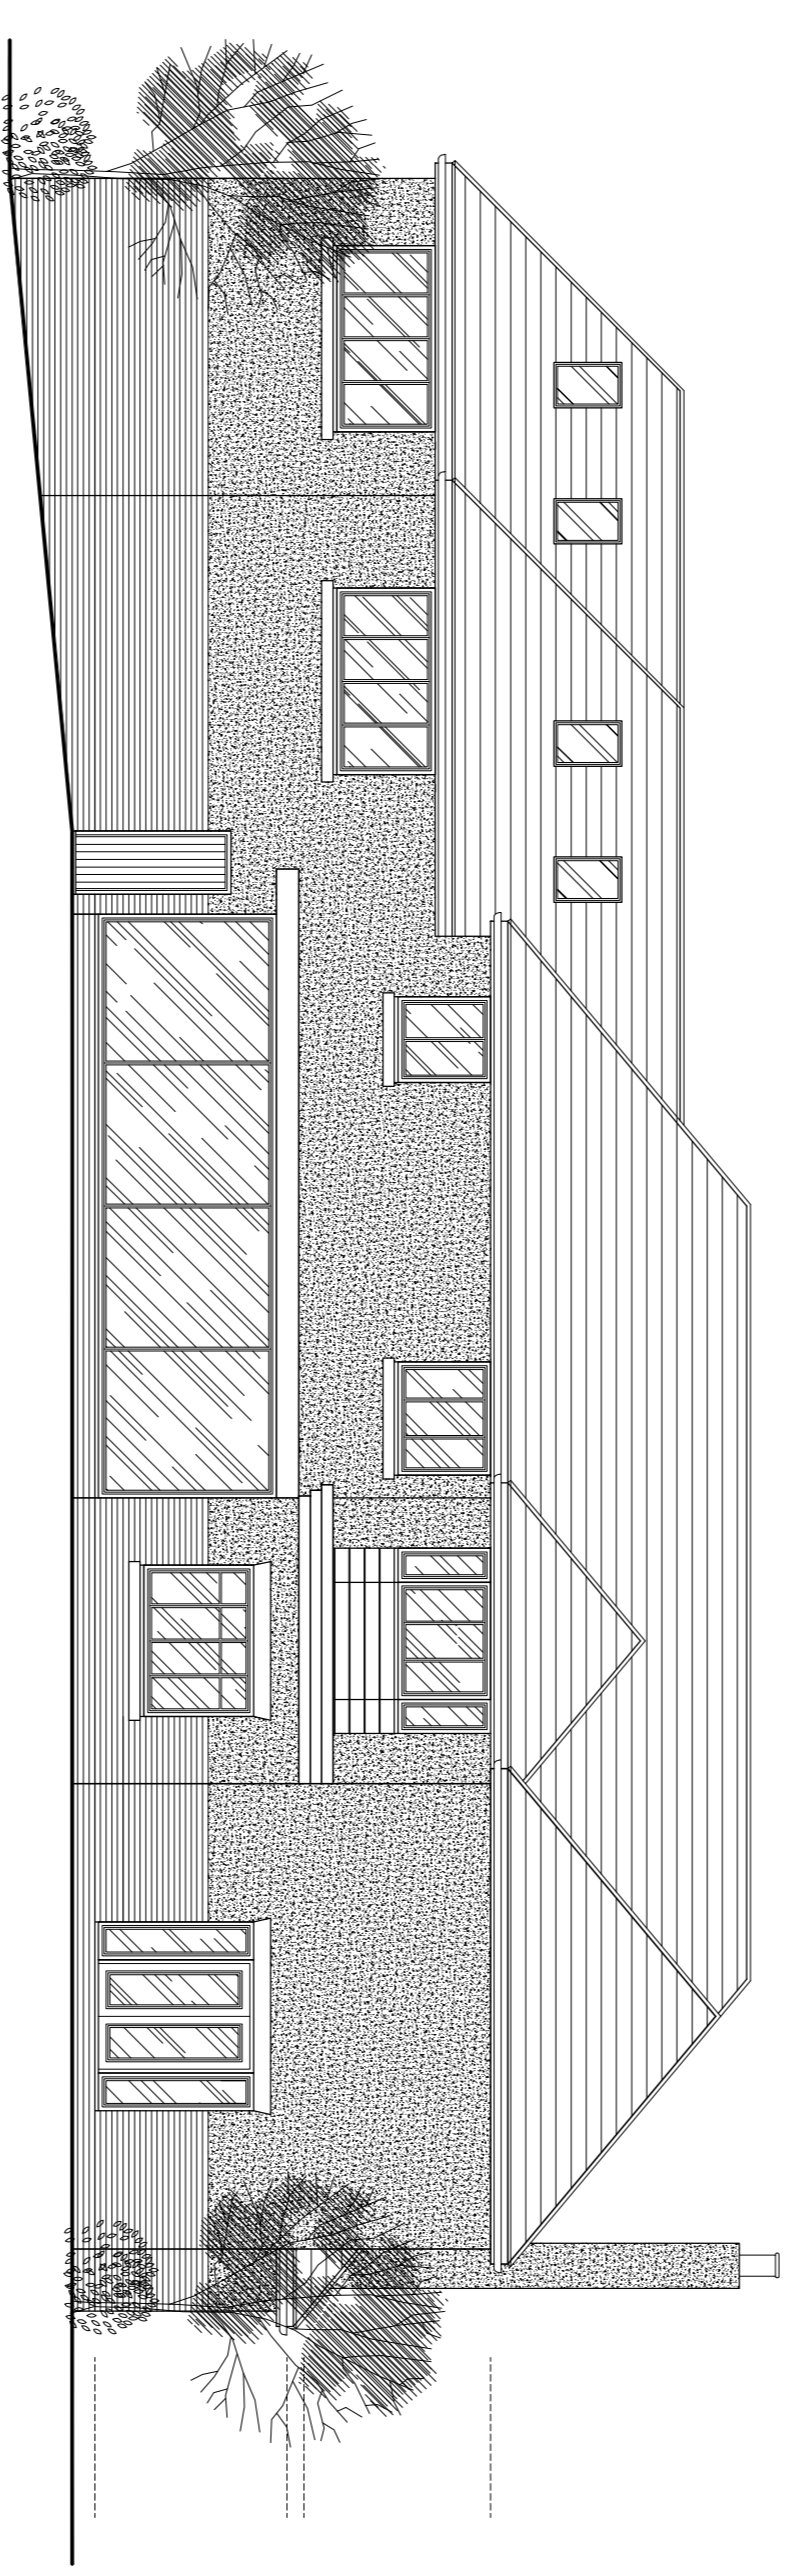

Proposed Front Elevation



Proposed Rear Elevation

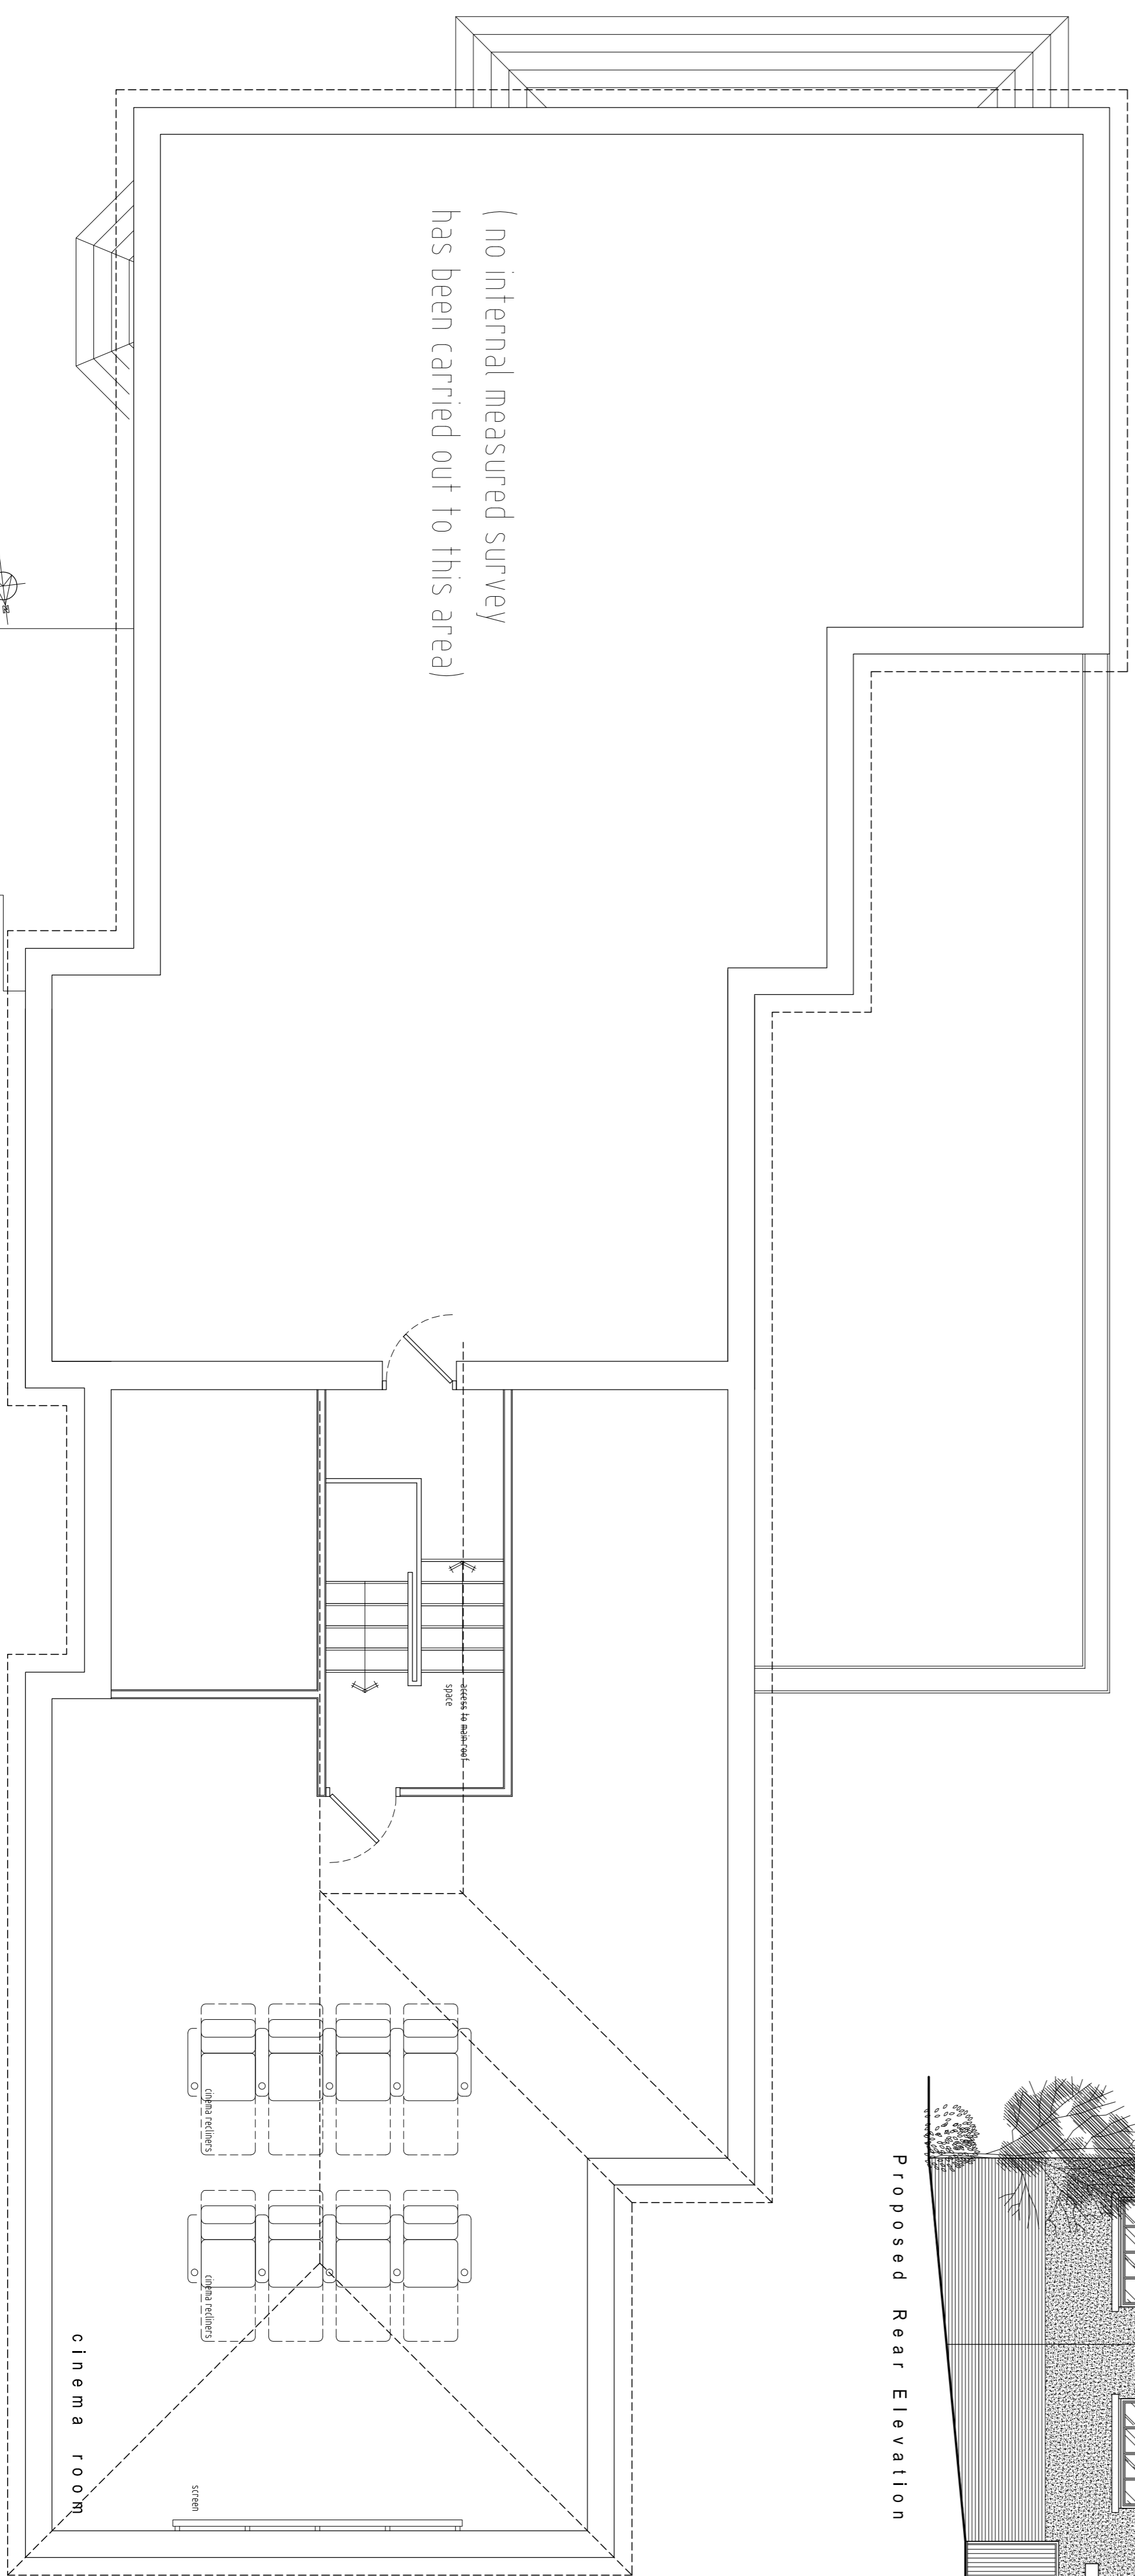

Proposed Second Floor Plan



client

project
 Oak House 2 Woodside Drive
 Little Aston Sutton Coldfield
 West Midlands - B74 3BB

drawing title
 Proposed Elevations
 Proposed Second Floor Plan

scale
 1:50/1:100@A1
 date
 23/02/2022
 drawing no.
 HGD22-02-1.4
 status
 PLANNING

A