




Proposed Side Elevation

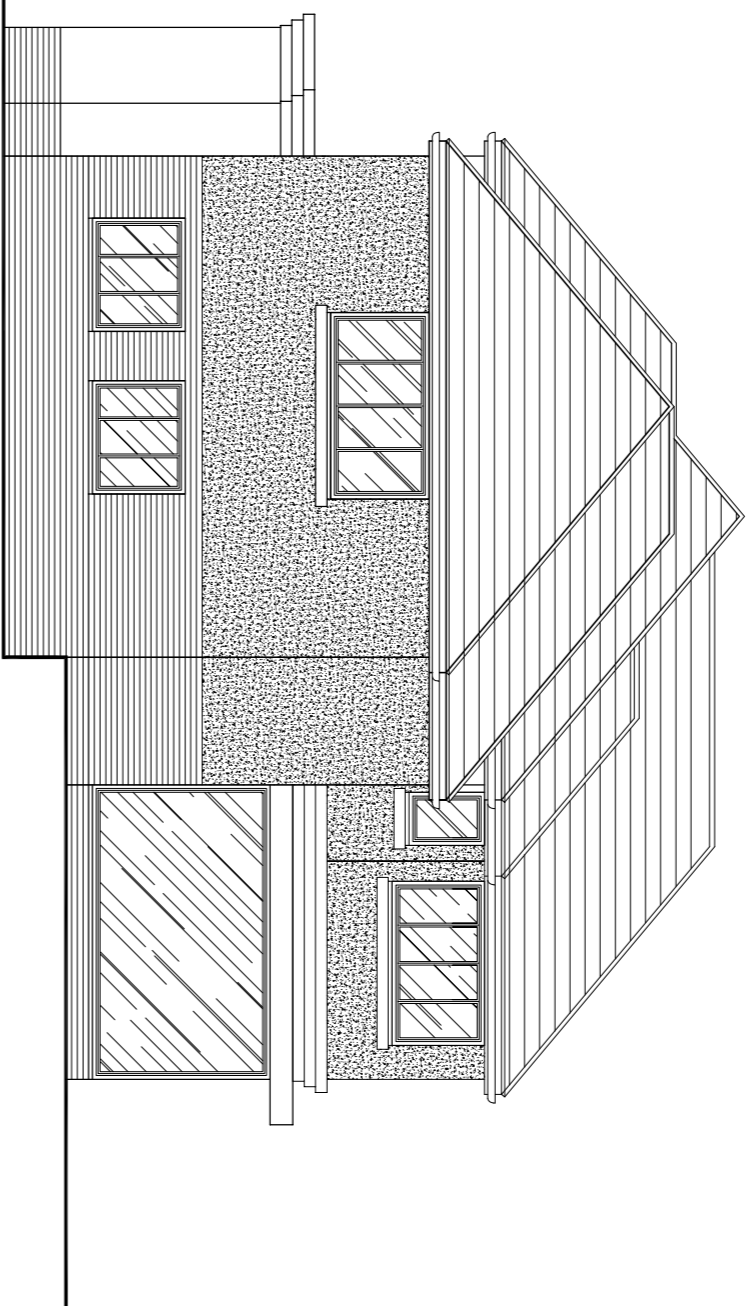

Proposed Side Elevation

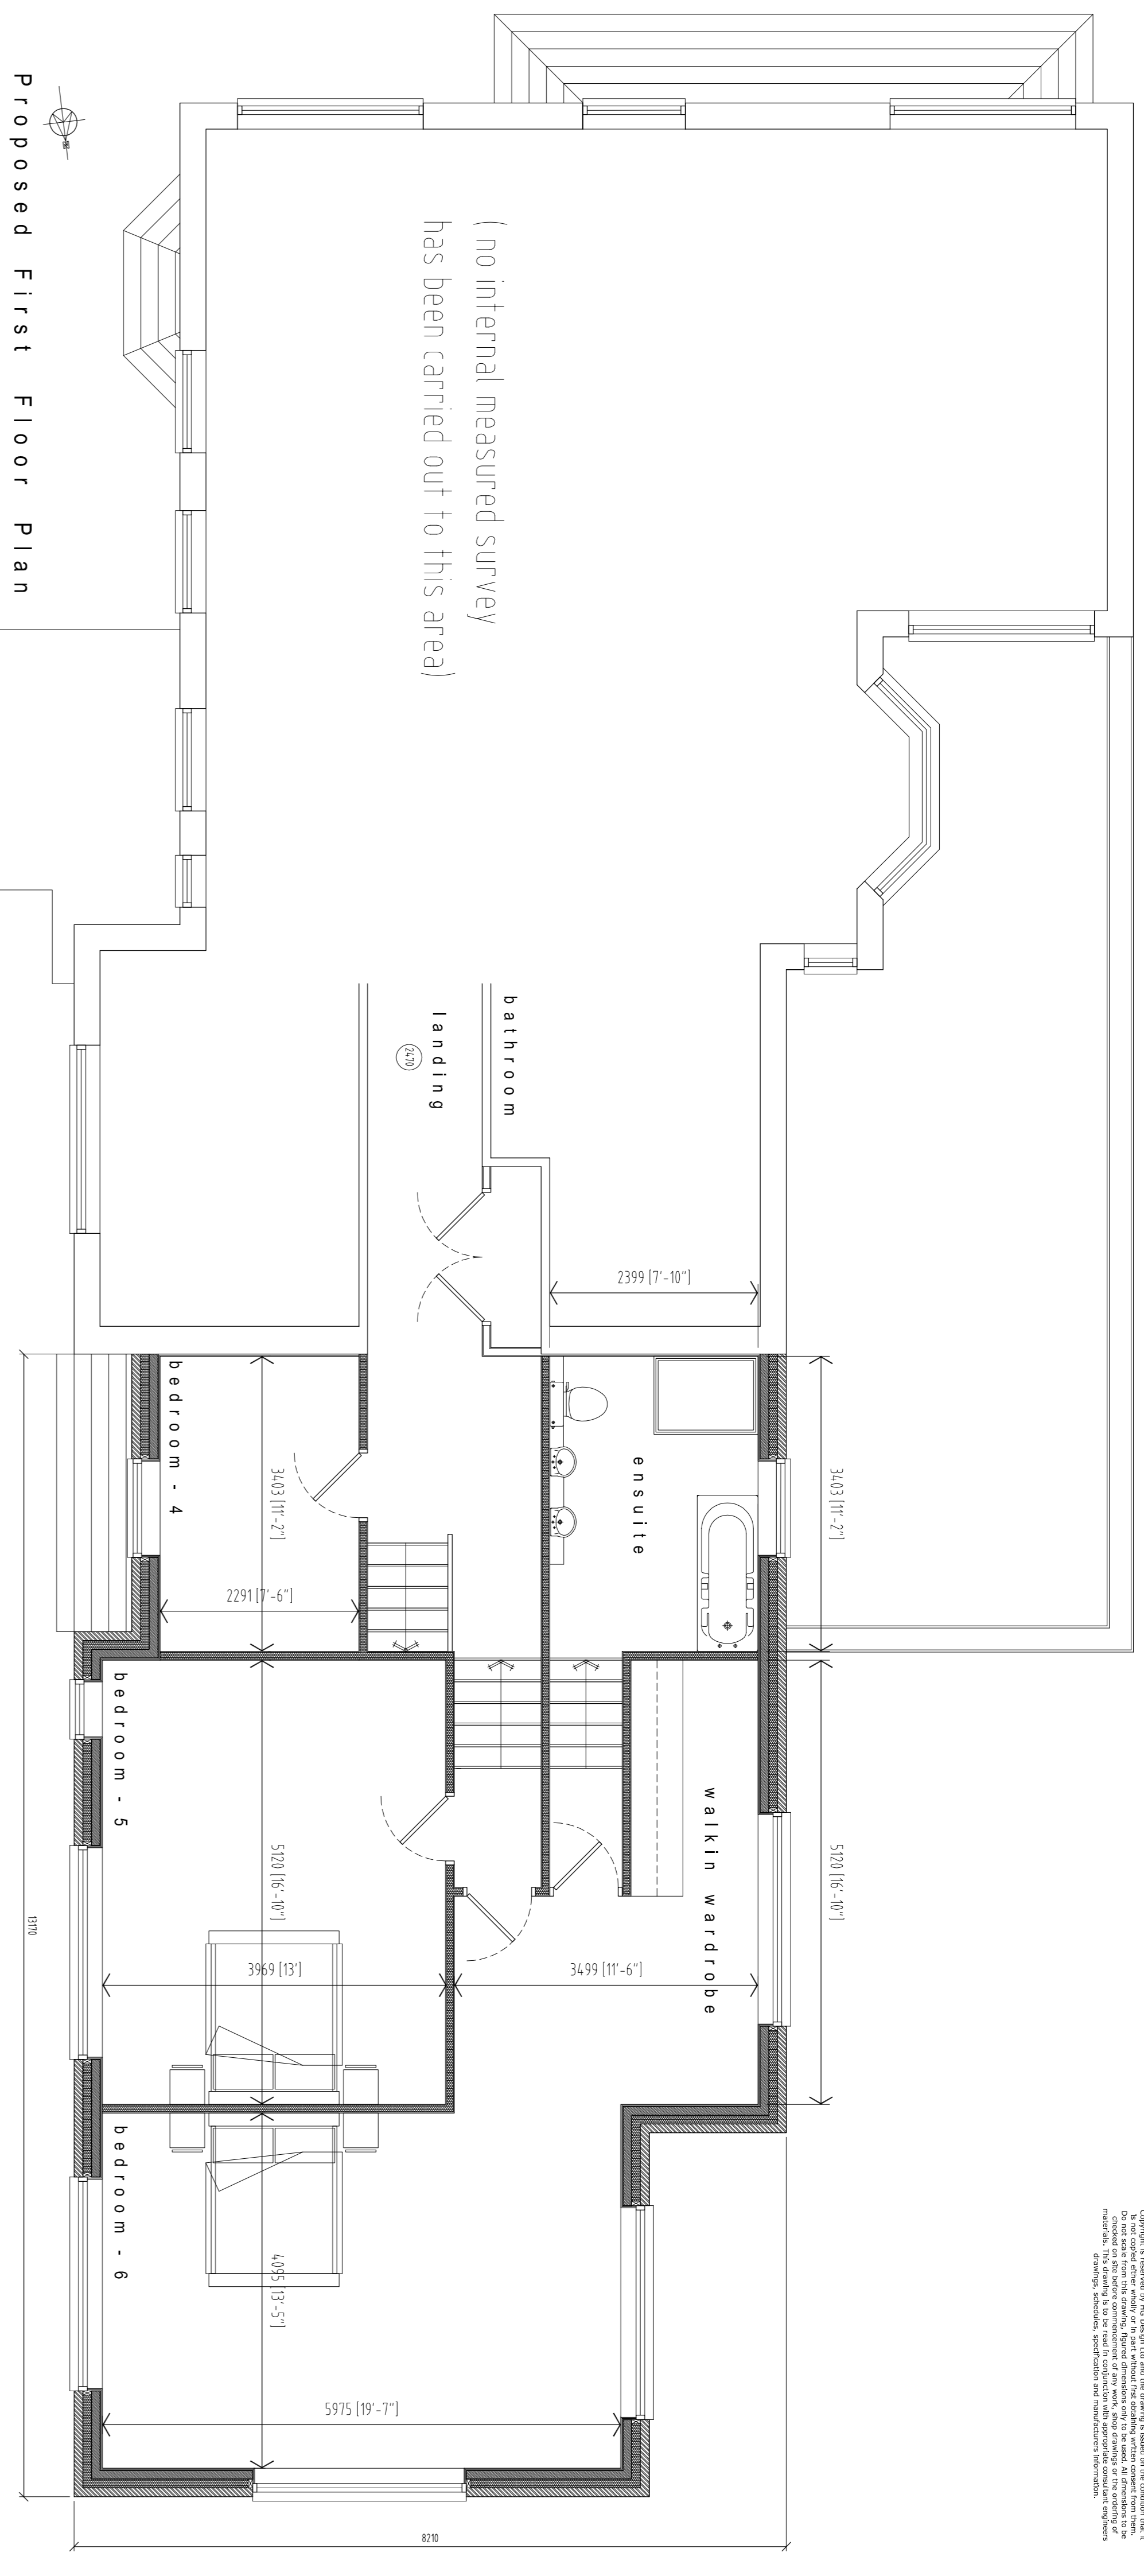

Proposed First Floor Plan

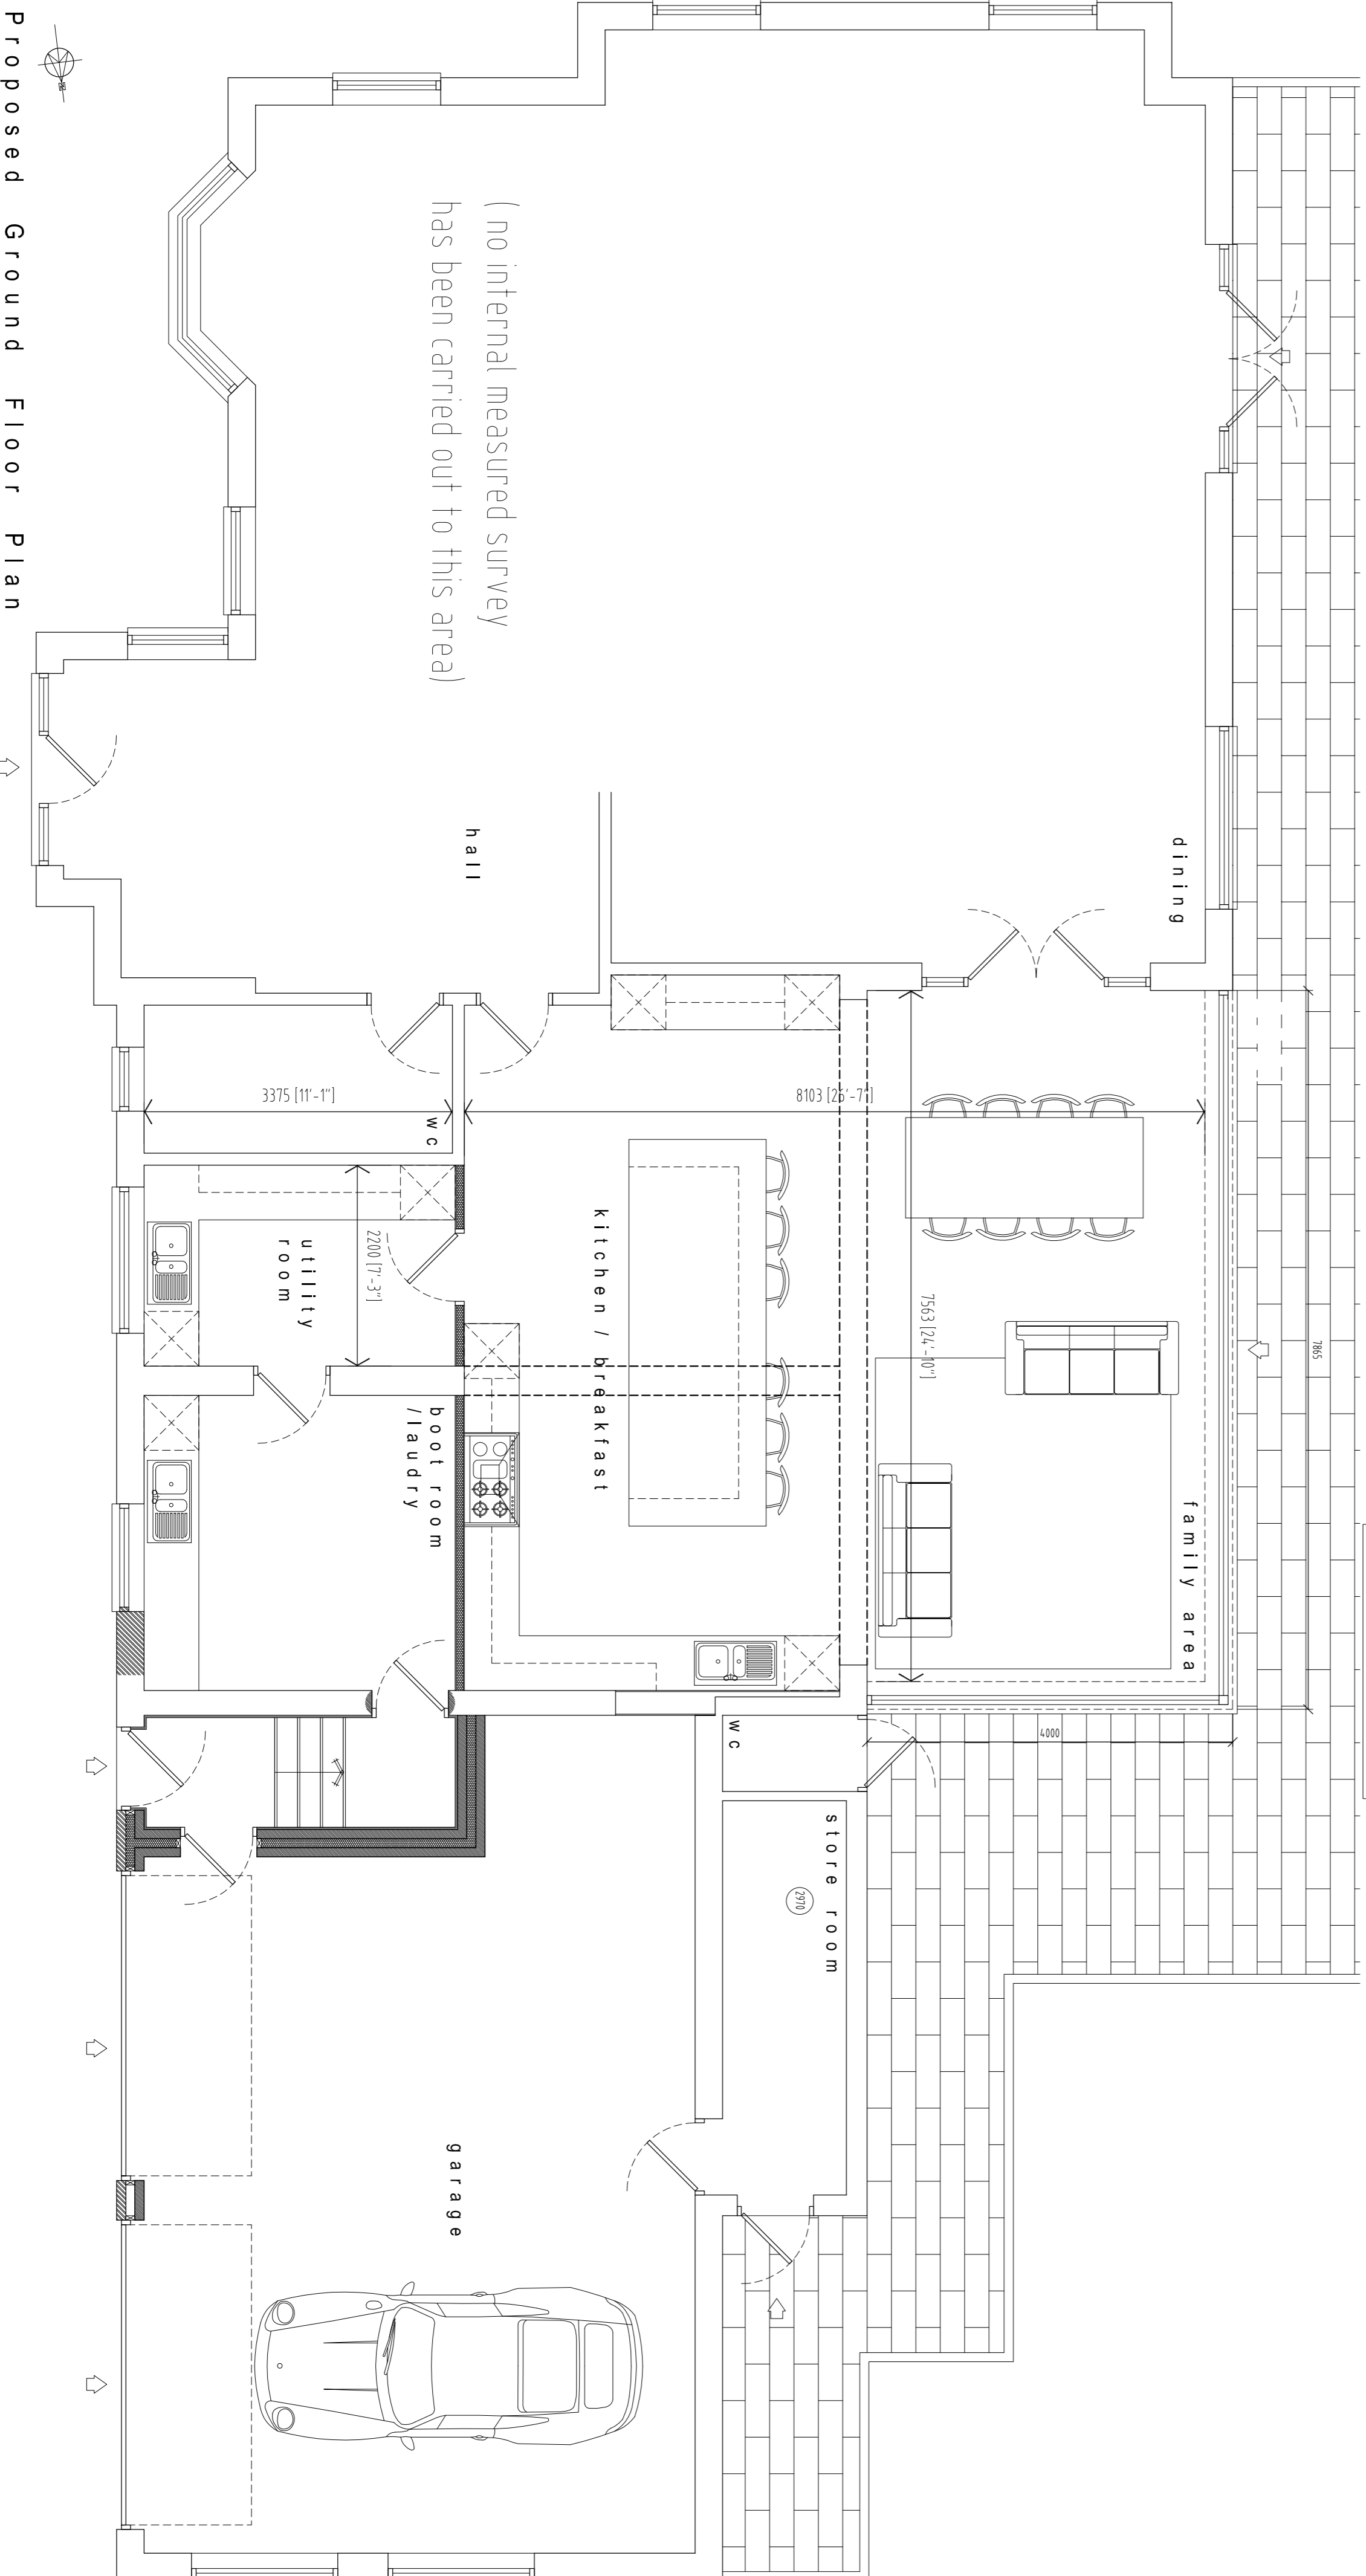

Proposed Ground Floor Plan

Copyright © HG Design Limited 2022. All Rights Reserved. This drawing is the property of HG Design Limited. It is not to be used, copied, or reproduced in any form without the written permission of HG Design Limited. HG Design Limited is not responsible for any errors or omissions in this drawing. HG Design Limited is not responsible for any consequences arising from the use of this drawing. HG Design Limited is not responsible for any loss or damage of any kind arising from the use of this drawing. HG Design Limited is not responsible for any claims or actions of any kind arising from the use of this drawing. HG Design Limited is not responsible for any claims or actions of any kind arising from the use of this drawing.



client

project:
Oak House 2 Woodside Drive
Little Aston Sutton Coldfield
West Midlands - B74 3BB

drawing title:
Proposed Ground & First Floor Plans
& Elevations

scale: 1:50/1:100@A1
date: 23/02/2022 revision
drawing no: HGD22-02-1.3
status: PLANNING

