



NORTH ELEVATION

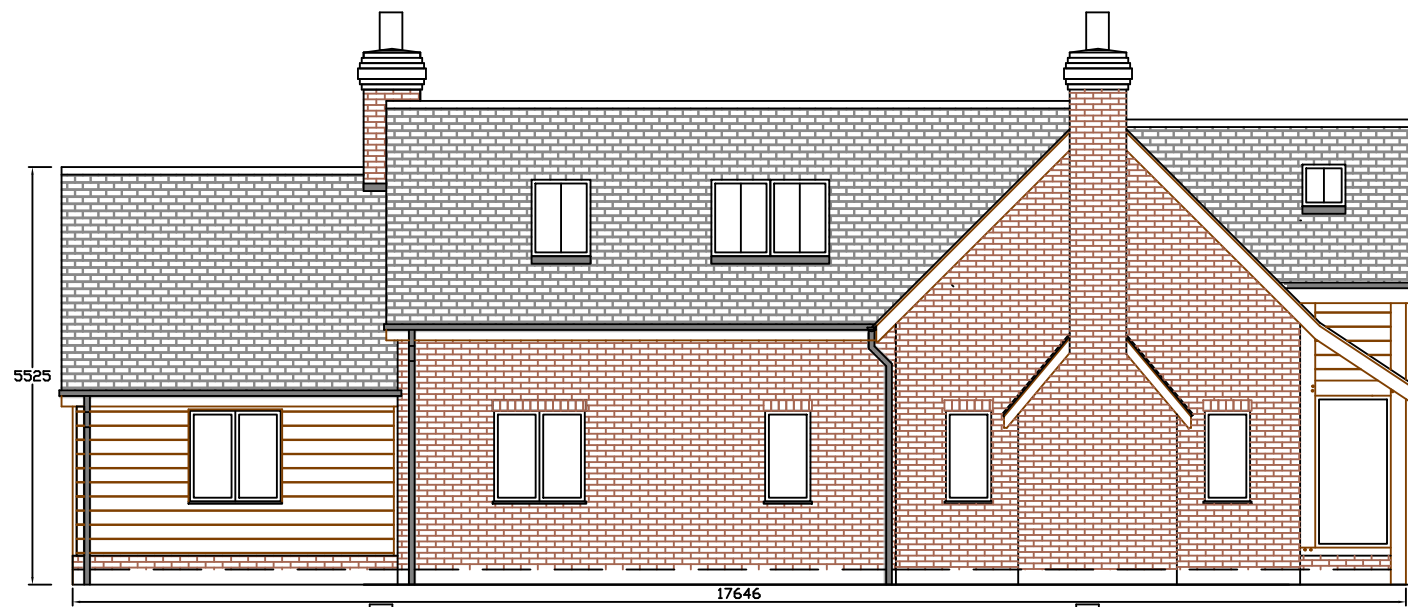



EAST ELEVATION



SOUTH ELEVATION

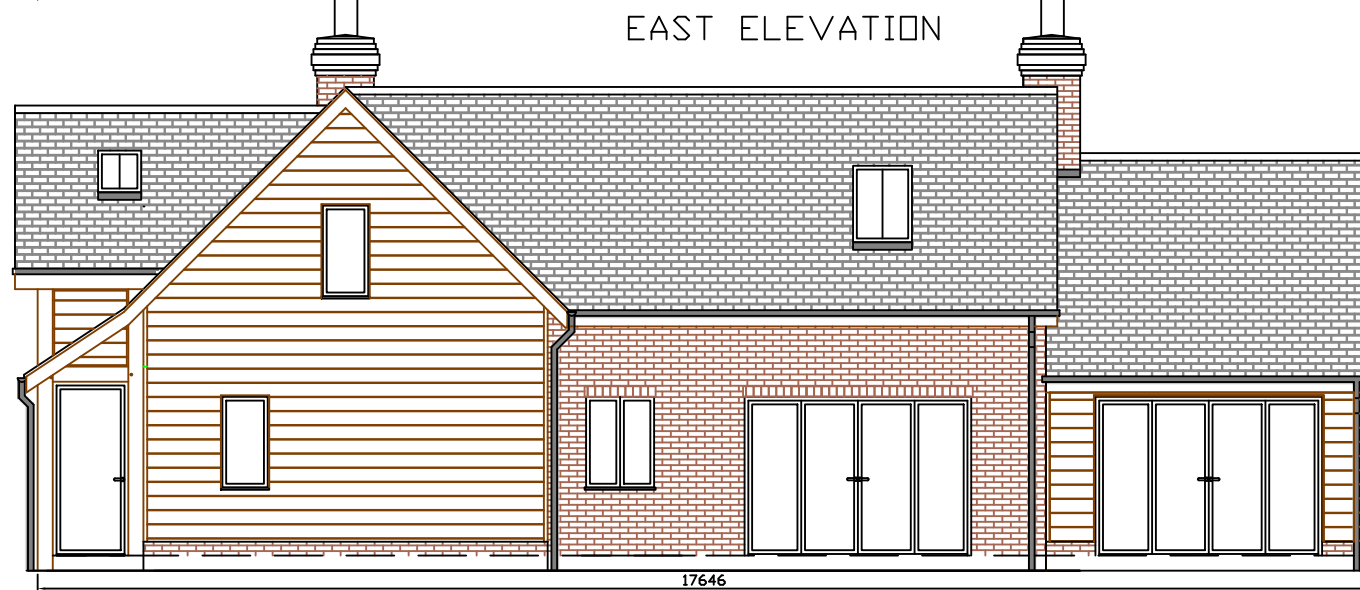

WEST ELEVATION

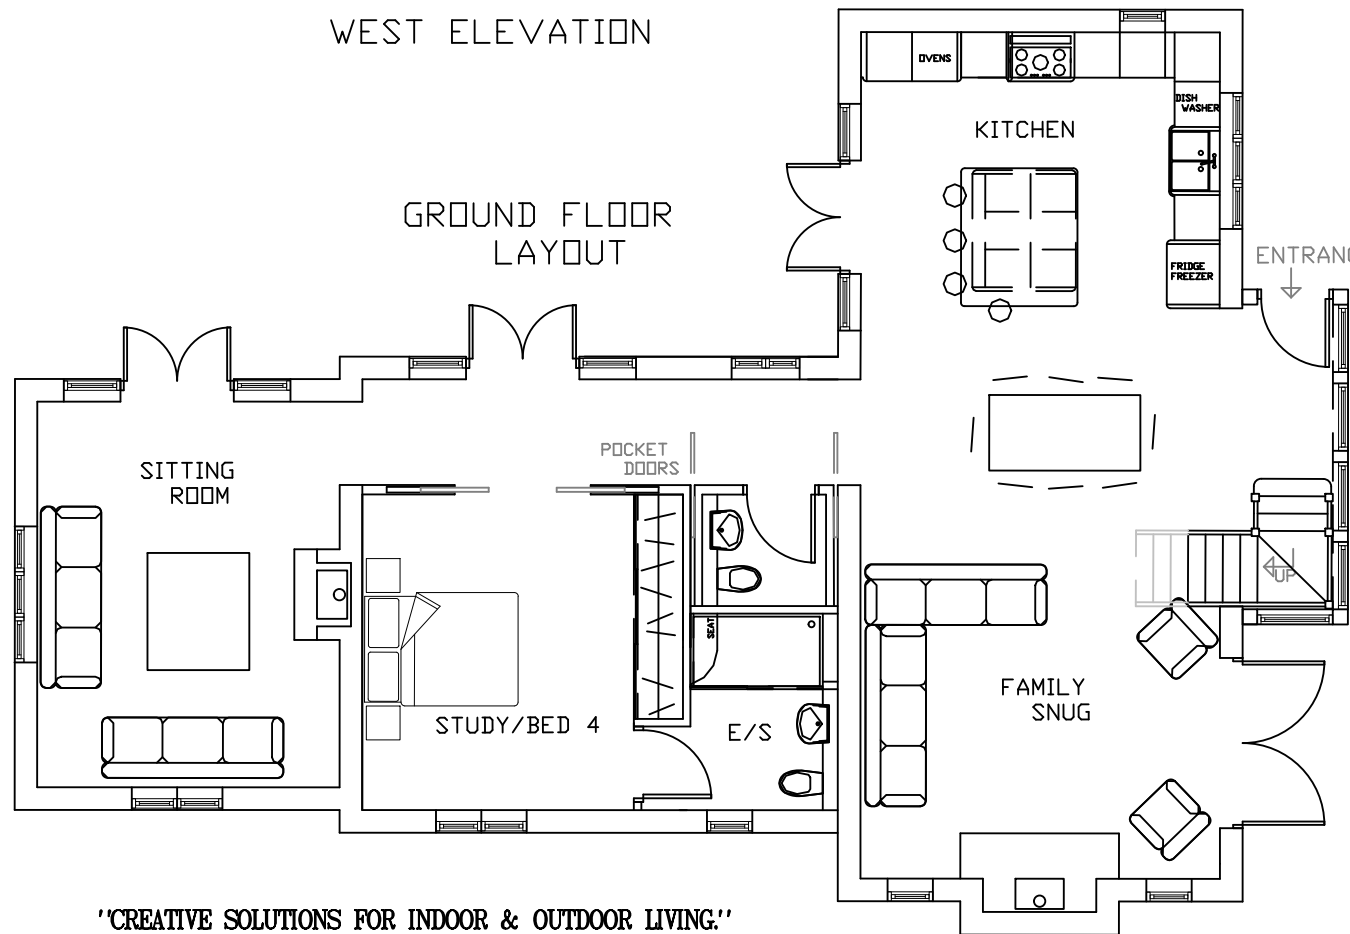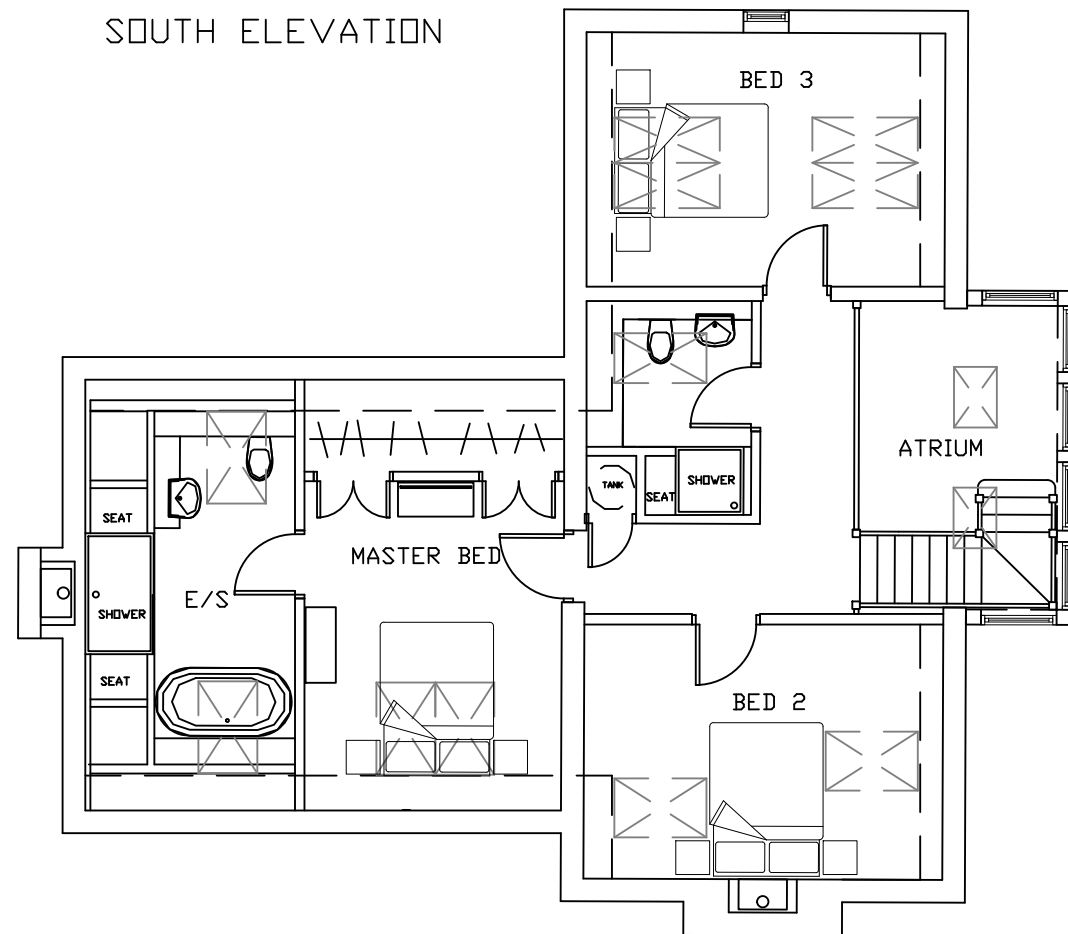

GROUND FLOOR LAYOUT

LAND TO REAR
150 MAIN STREET
ALREWAS
STAFFS
DE13 7ED

PROPOSED
PLANS & ELEVATIONS

SCALE 1:100 A3
DRAWING AL22/717
DATE JAN 2022
BY IHM

MCL DESIGN & BUILD
UNIT L2
BURNTWOOD RING ROAD
BURNTWOOD
WS7 3JQ

07974 100728
mcl.design@aol.co.uk

All designs remain the property of
MCL DESIGN & BUILD and must not
be copied or used without written consent.

'CREATIVE SOLUTIONS FOR INDOOR & OUTDOOR LIVING.'