



EXISTING FIRST FLOOR PLAN

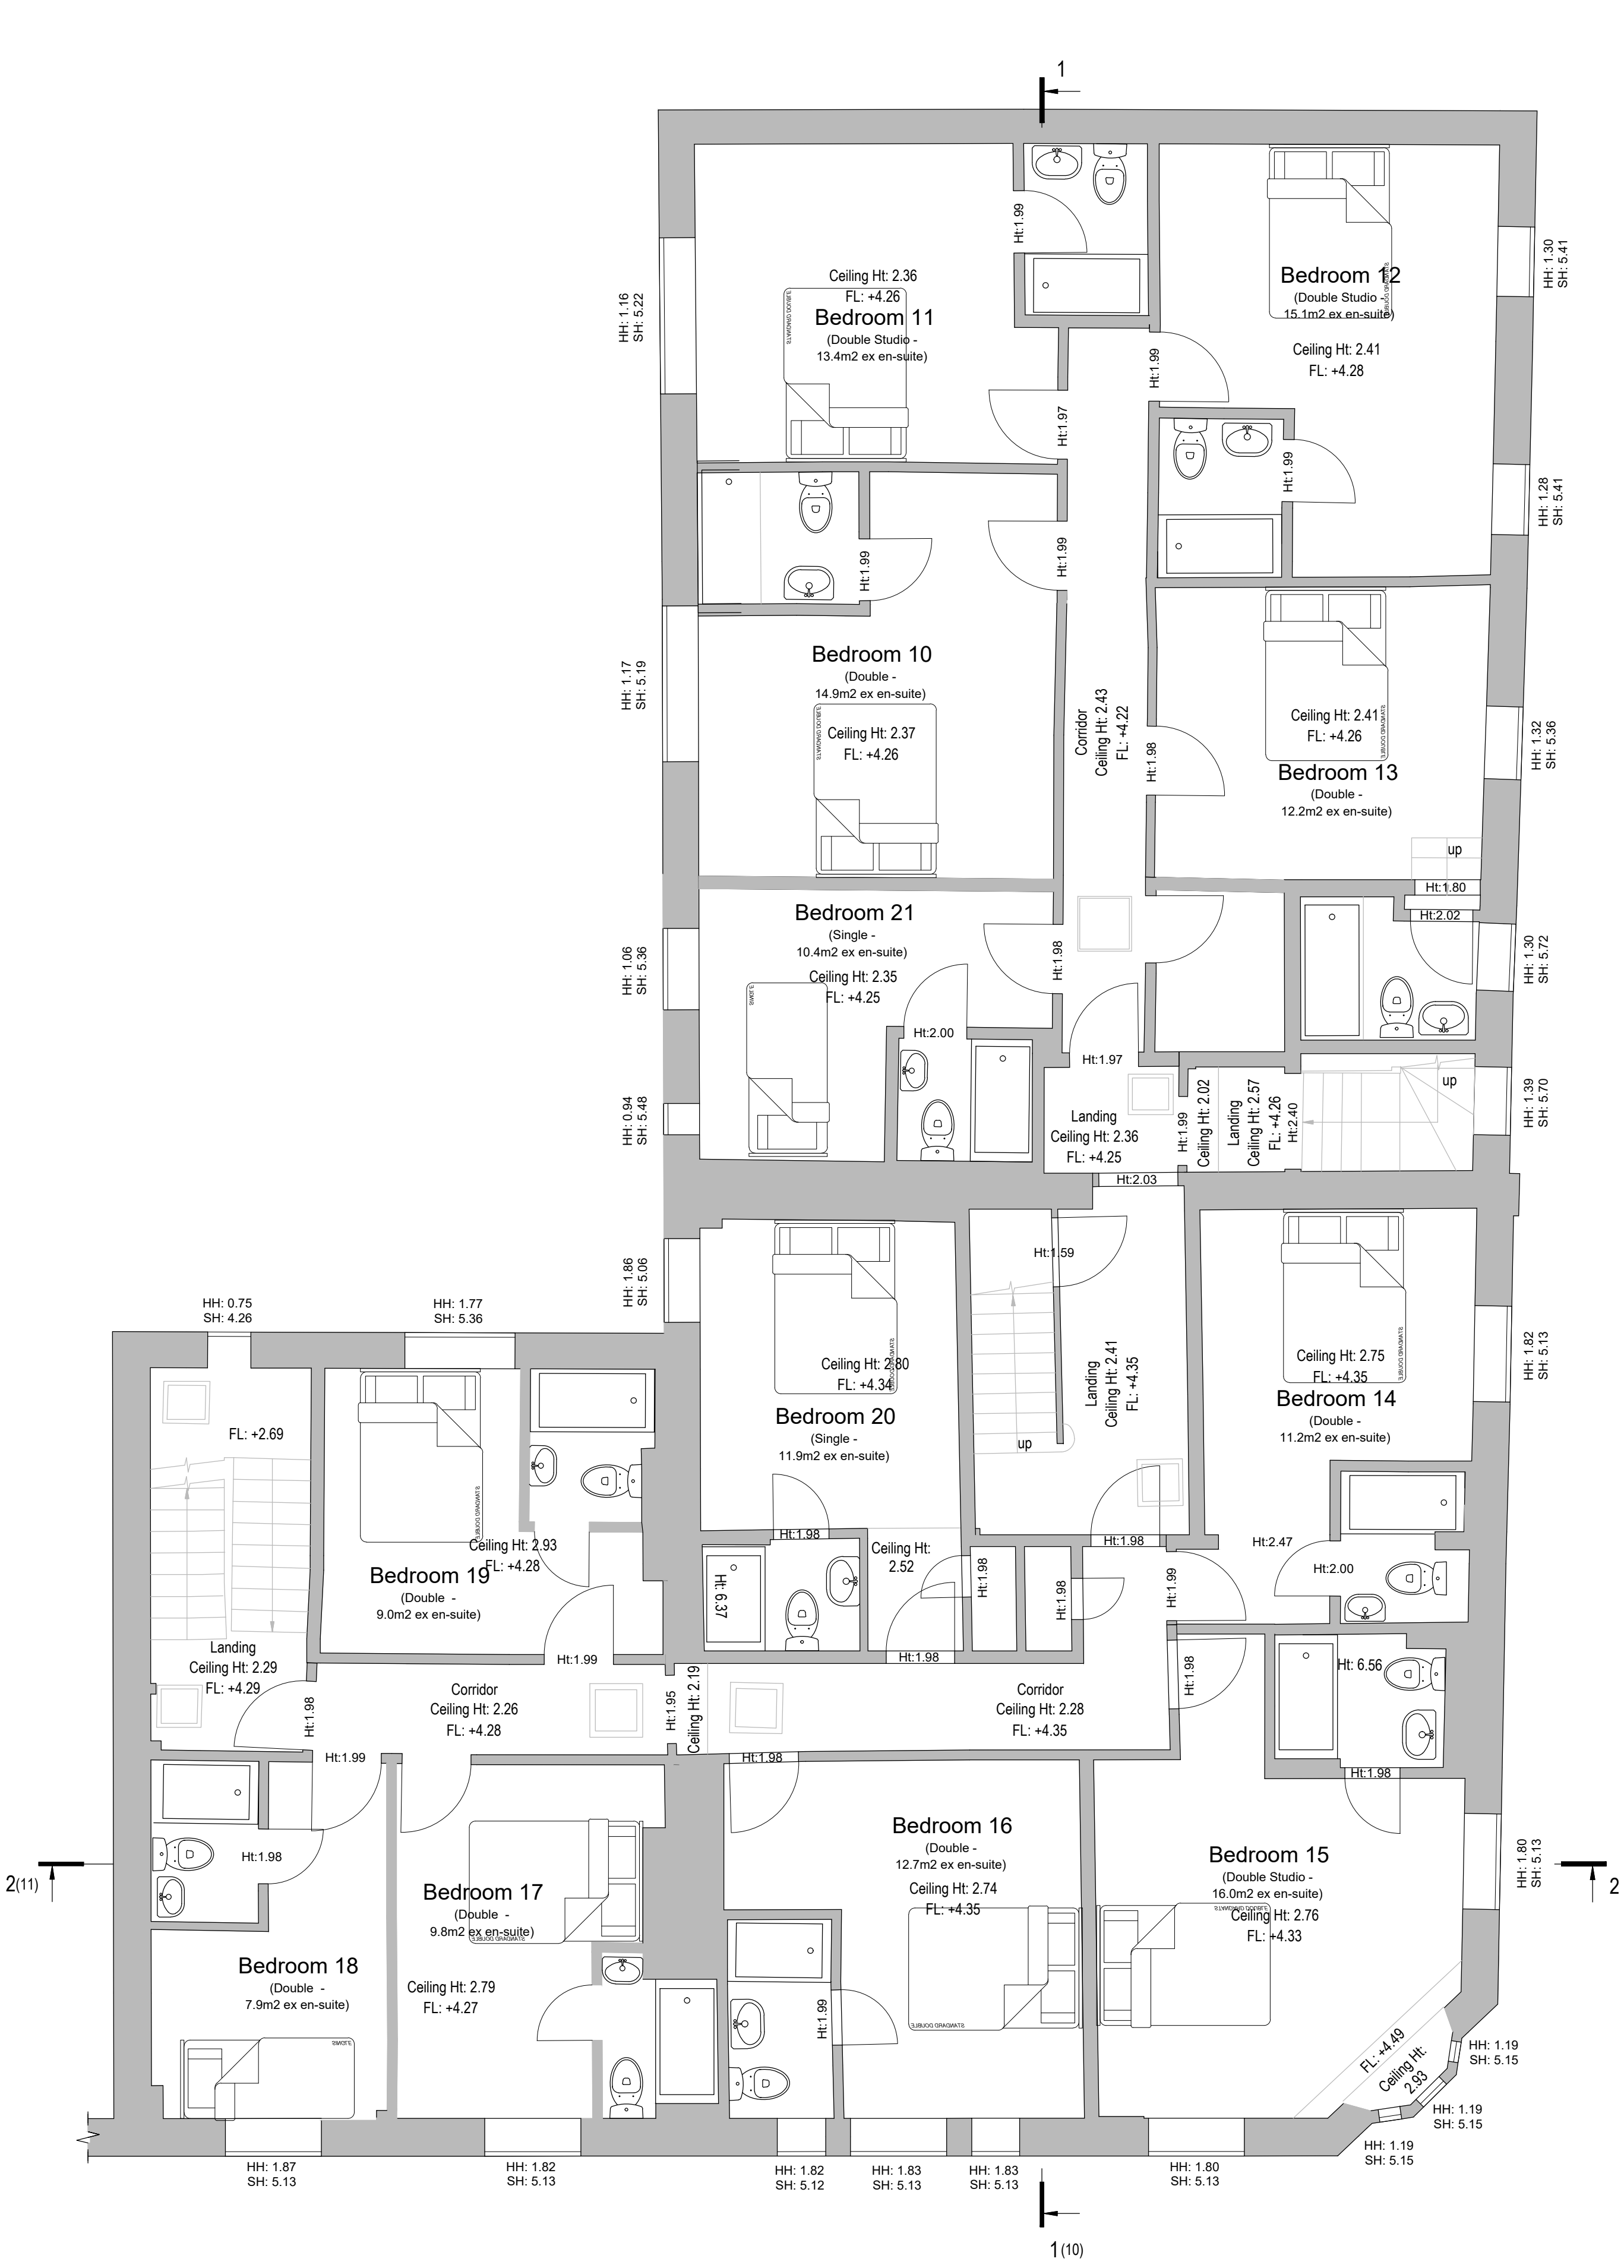

PROPOSED FIRST FLOOR PLAN (NO CHANGE)

 

NOTES

1. All dimensions are in millimeters unless otherwise stated.
2. All dimensions are to the center of the wall unless otherwise stated.
3. All dimensions are to the center of the door unless otherwise stated.
4. All dimensions are to the center of the window unless otherwise stated.
5. All dimensions are to the center of the staircase unless otherwise stated.
6. All dimensions are to the center of the lift unless otherwise stated.
7. All dimensions are to the center of the elevator unless otherwise stated.
100. All dimensions are to the center of the lift unless otherwise stated.

LEGEND:

- Boundary Line
- Demolished walls
- 7N dense blockwork
- Studwork
- Lightweight blockwork
- Facing brickwork
- FD30 - Fire Door with intumescent strip

NOTE

MEANS OF ESCAPE WINDOW - SEE SPECIFICATION FOR DETAILS

SMOKEHEAT DETECTOR

CONTRACTOR IS RESPONSIBLE FOR ALL DESIGN AND INSTALLATION OF TEMPORARY WORKS ON SITE. ALL DIMENSIONS TO BE CHECKED ON SITE BY THE STEEL WORK CONTRACTOR PRIOR TO FABRICATION AND ERECTION. CLIENT TO ENSURE ALL PARTY WALL AGREEMENTS ARE IN PLACE.

PLANNING

REV	DESCRIPTION	BY	APP
1	Initial Design	AA	AA
2	Revised Design	AA	AA
3	Final Design	AA	AA

AURA ARCHITECTURE

7 Prescott Place
London
SW4 6BS
0203 189 1619
info@aurahomes.co.uk
www.aurahomes.co.uk
© 2017
ALL RIGHTS RESERVED

CLIENT: Mohammed Rattansay
PROJECT: 48-53 Cornerwell Church Street
Cornerwell
SE8 5TR

DATE: 17/03/2022
SCALE: 1:50 @ A1
TITLE: FIRST FLOOR PLANS

JOB	DRAWING	REVISION
20318	PL-03	-