




Ordnance Survey Plan
Scale 1:1250



Aerial View
by Google Earth 2017

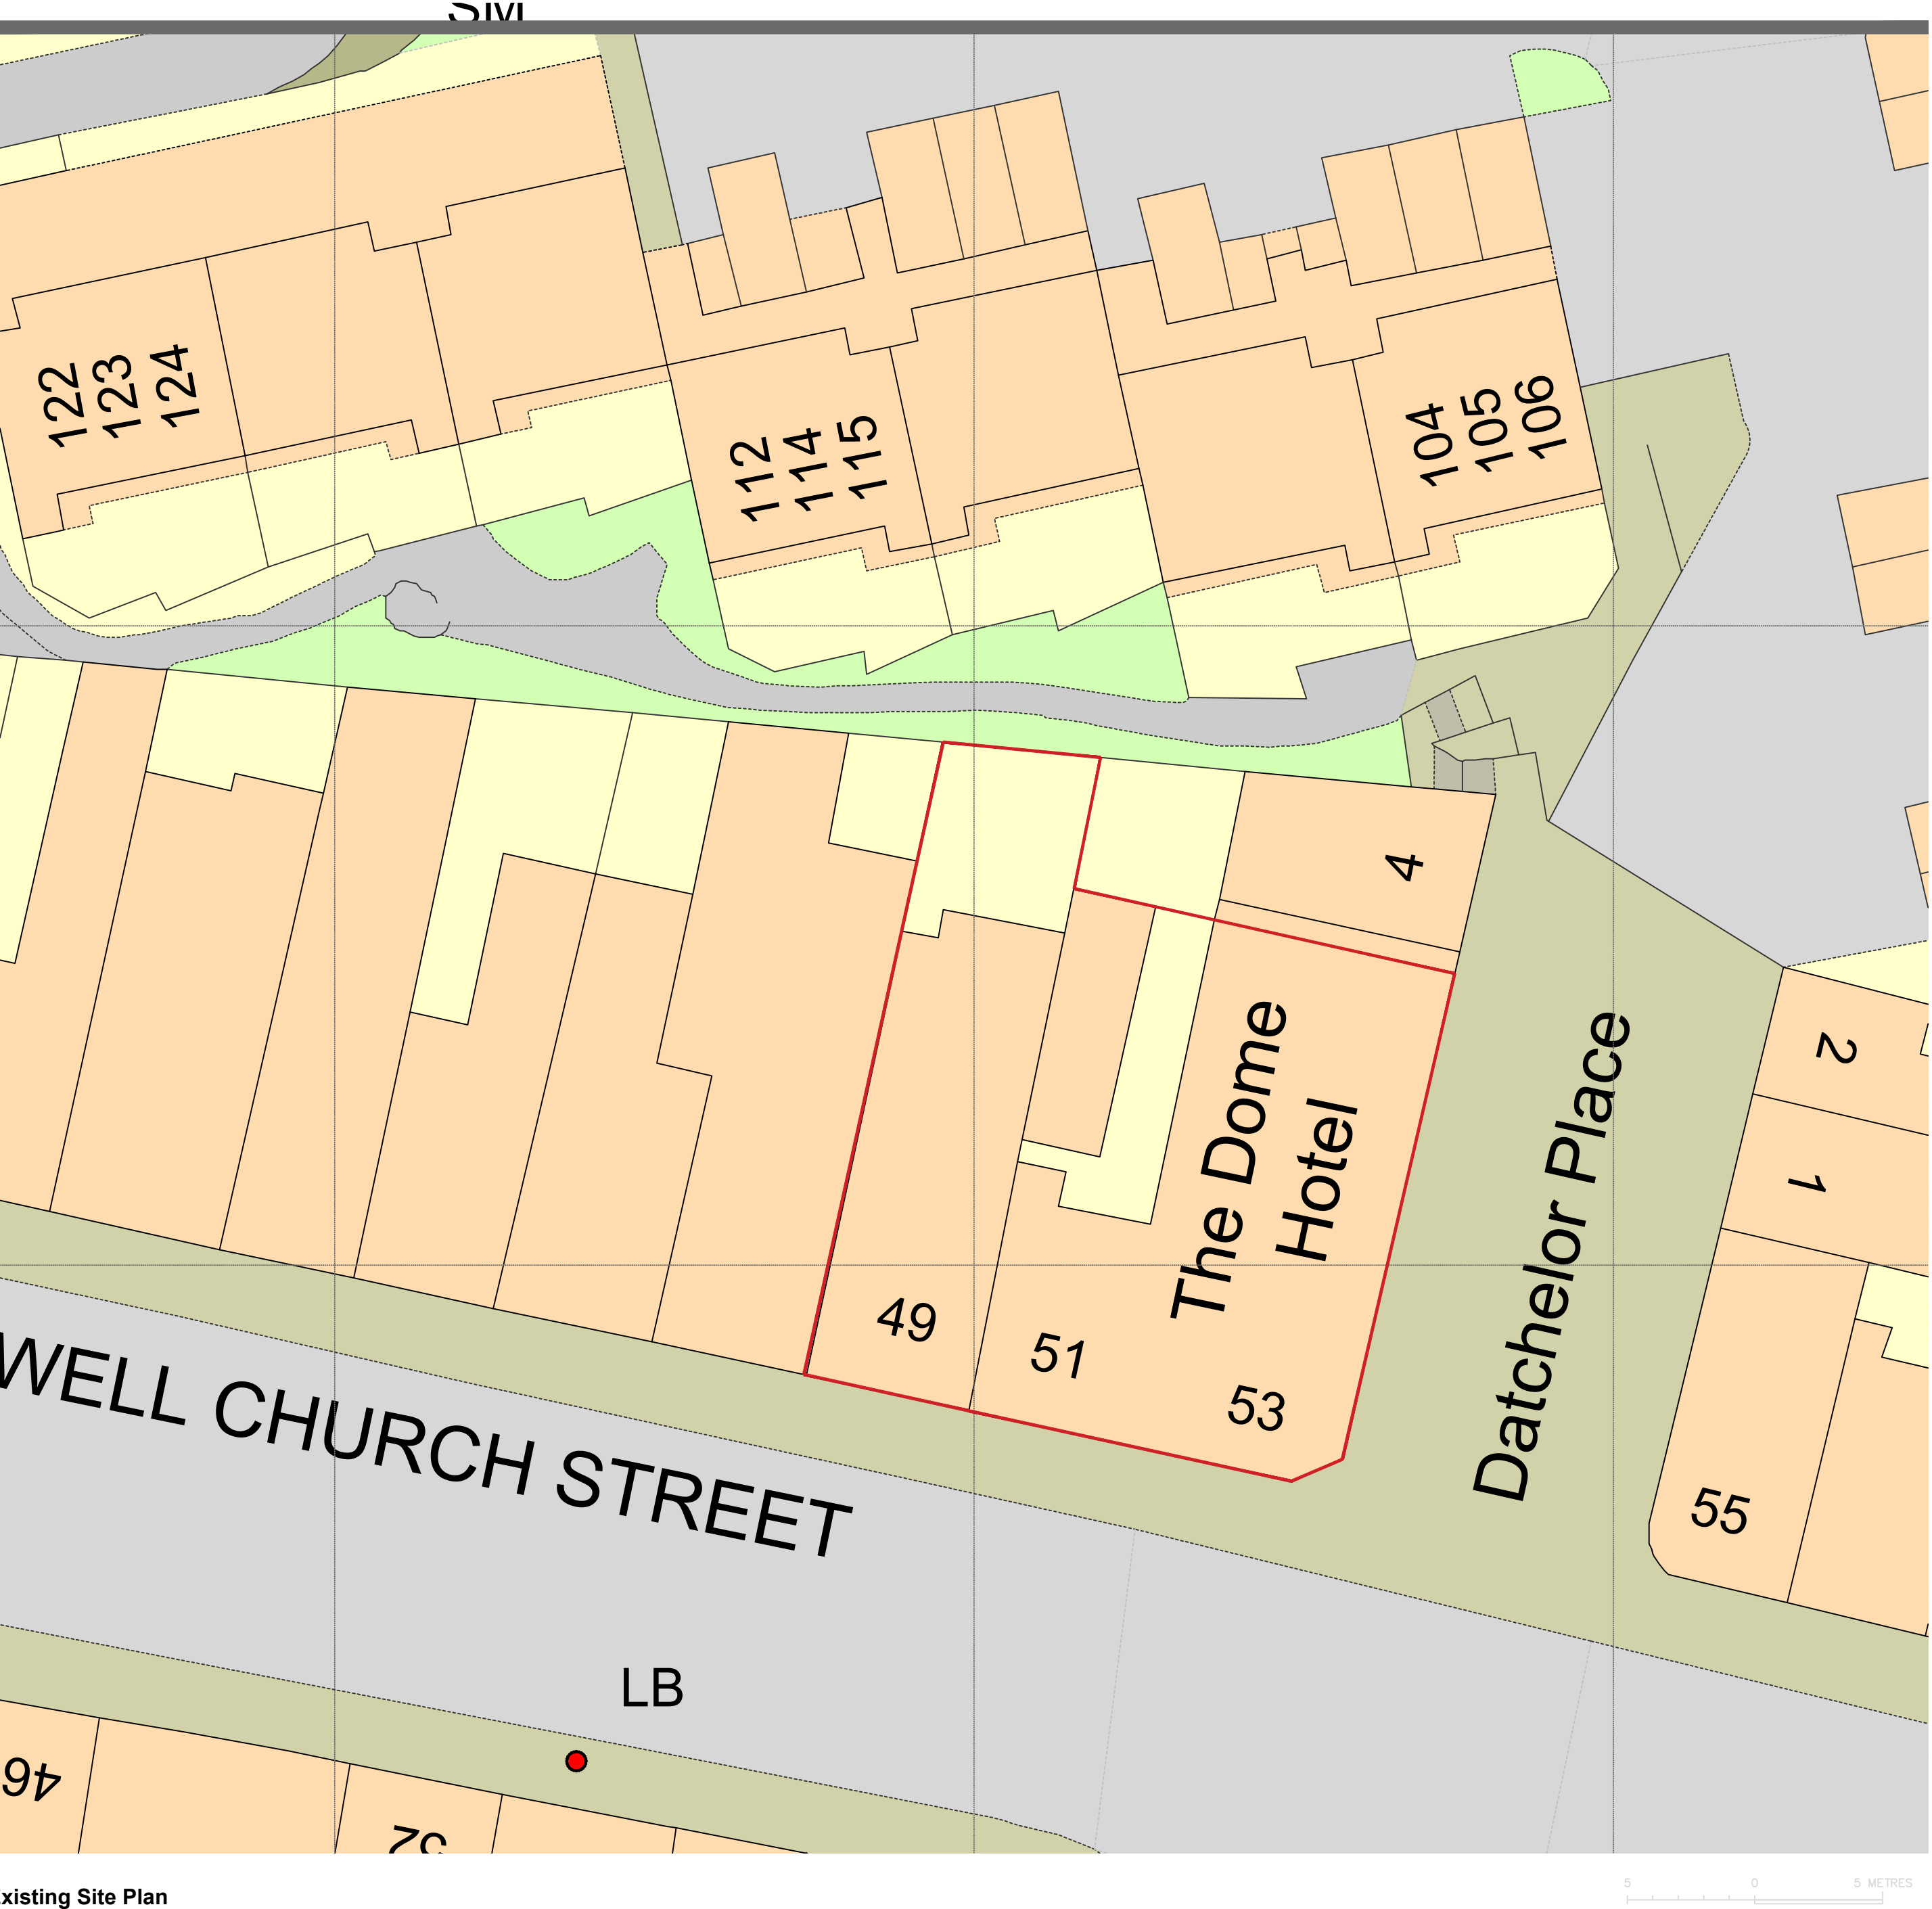

Existing Site Plan
Scale 1:200