





NORTH-EAST ELEVATION
1:50 @ A1

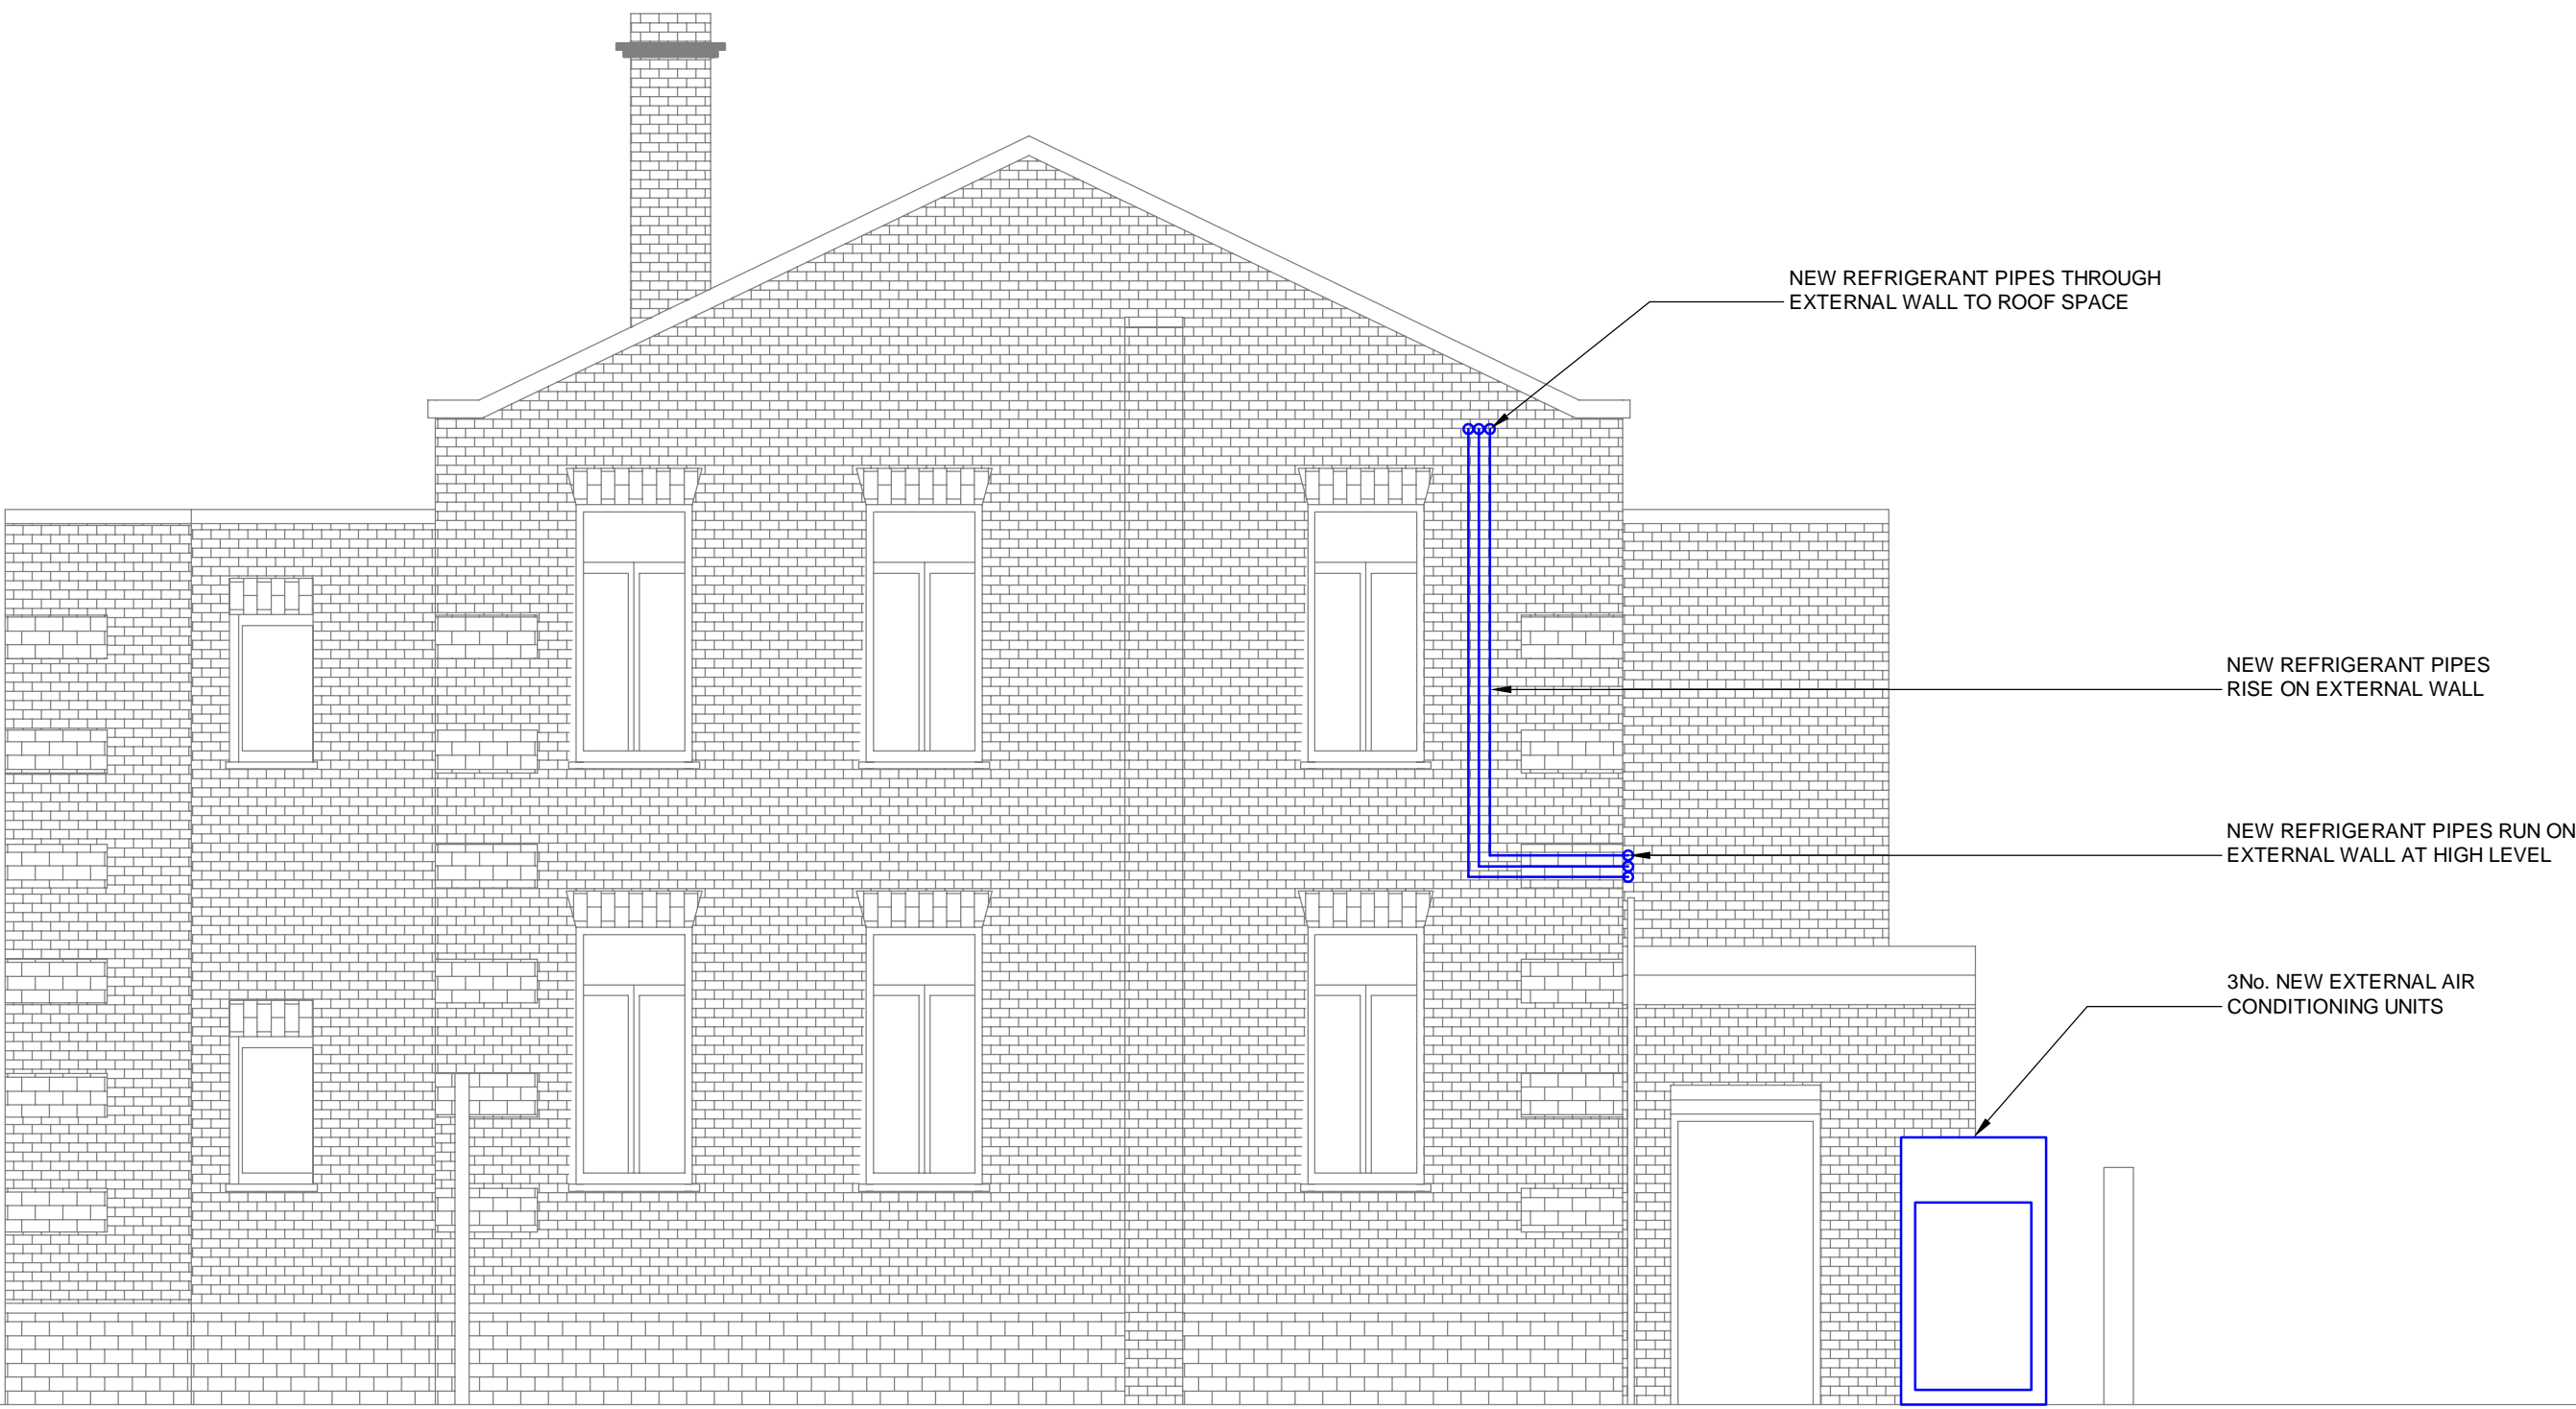

NORTH-WEST ELEVATION
1:50 @ A1

 

P	25.03.22	ISSUED FOR INFORMATION
REV	DATE	DESCRIPTION



8 Holgate Court, Western Road,
Romford, Essex, RM1 3JS

Tel: 01708 729070 www.davidmiles.co.uk

project
NUNHEAD LIBRARY

title
PROPOSED NORTH-EAST AND
NORTH-WEST ELEVATIONS

scale 1:50@A1 date MARCH 2022

drawn CJA	checked AJF	rev P
--------------	----------------	----------

drawing no.
7277-MPL-103

PLANNING

DO NOT SCALE FROM THIS DRAWING
This drawing is copyright and is the property of David Miles & Partners Ltd.
It is to be used between the client and the architect.
Any reproduction without the written permission of David Miles & Partners Ltd is strictly prohibited.