



SOUTH-WEST ELEVATION  
1:50 @ A1

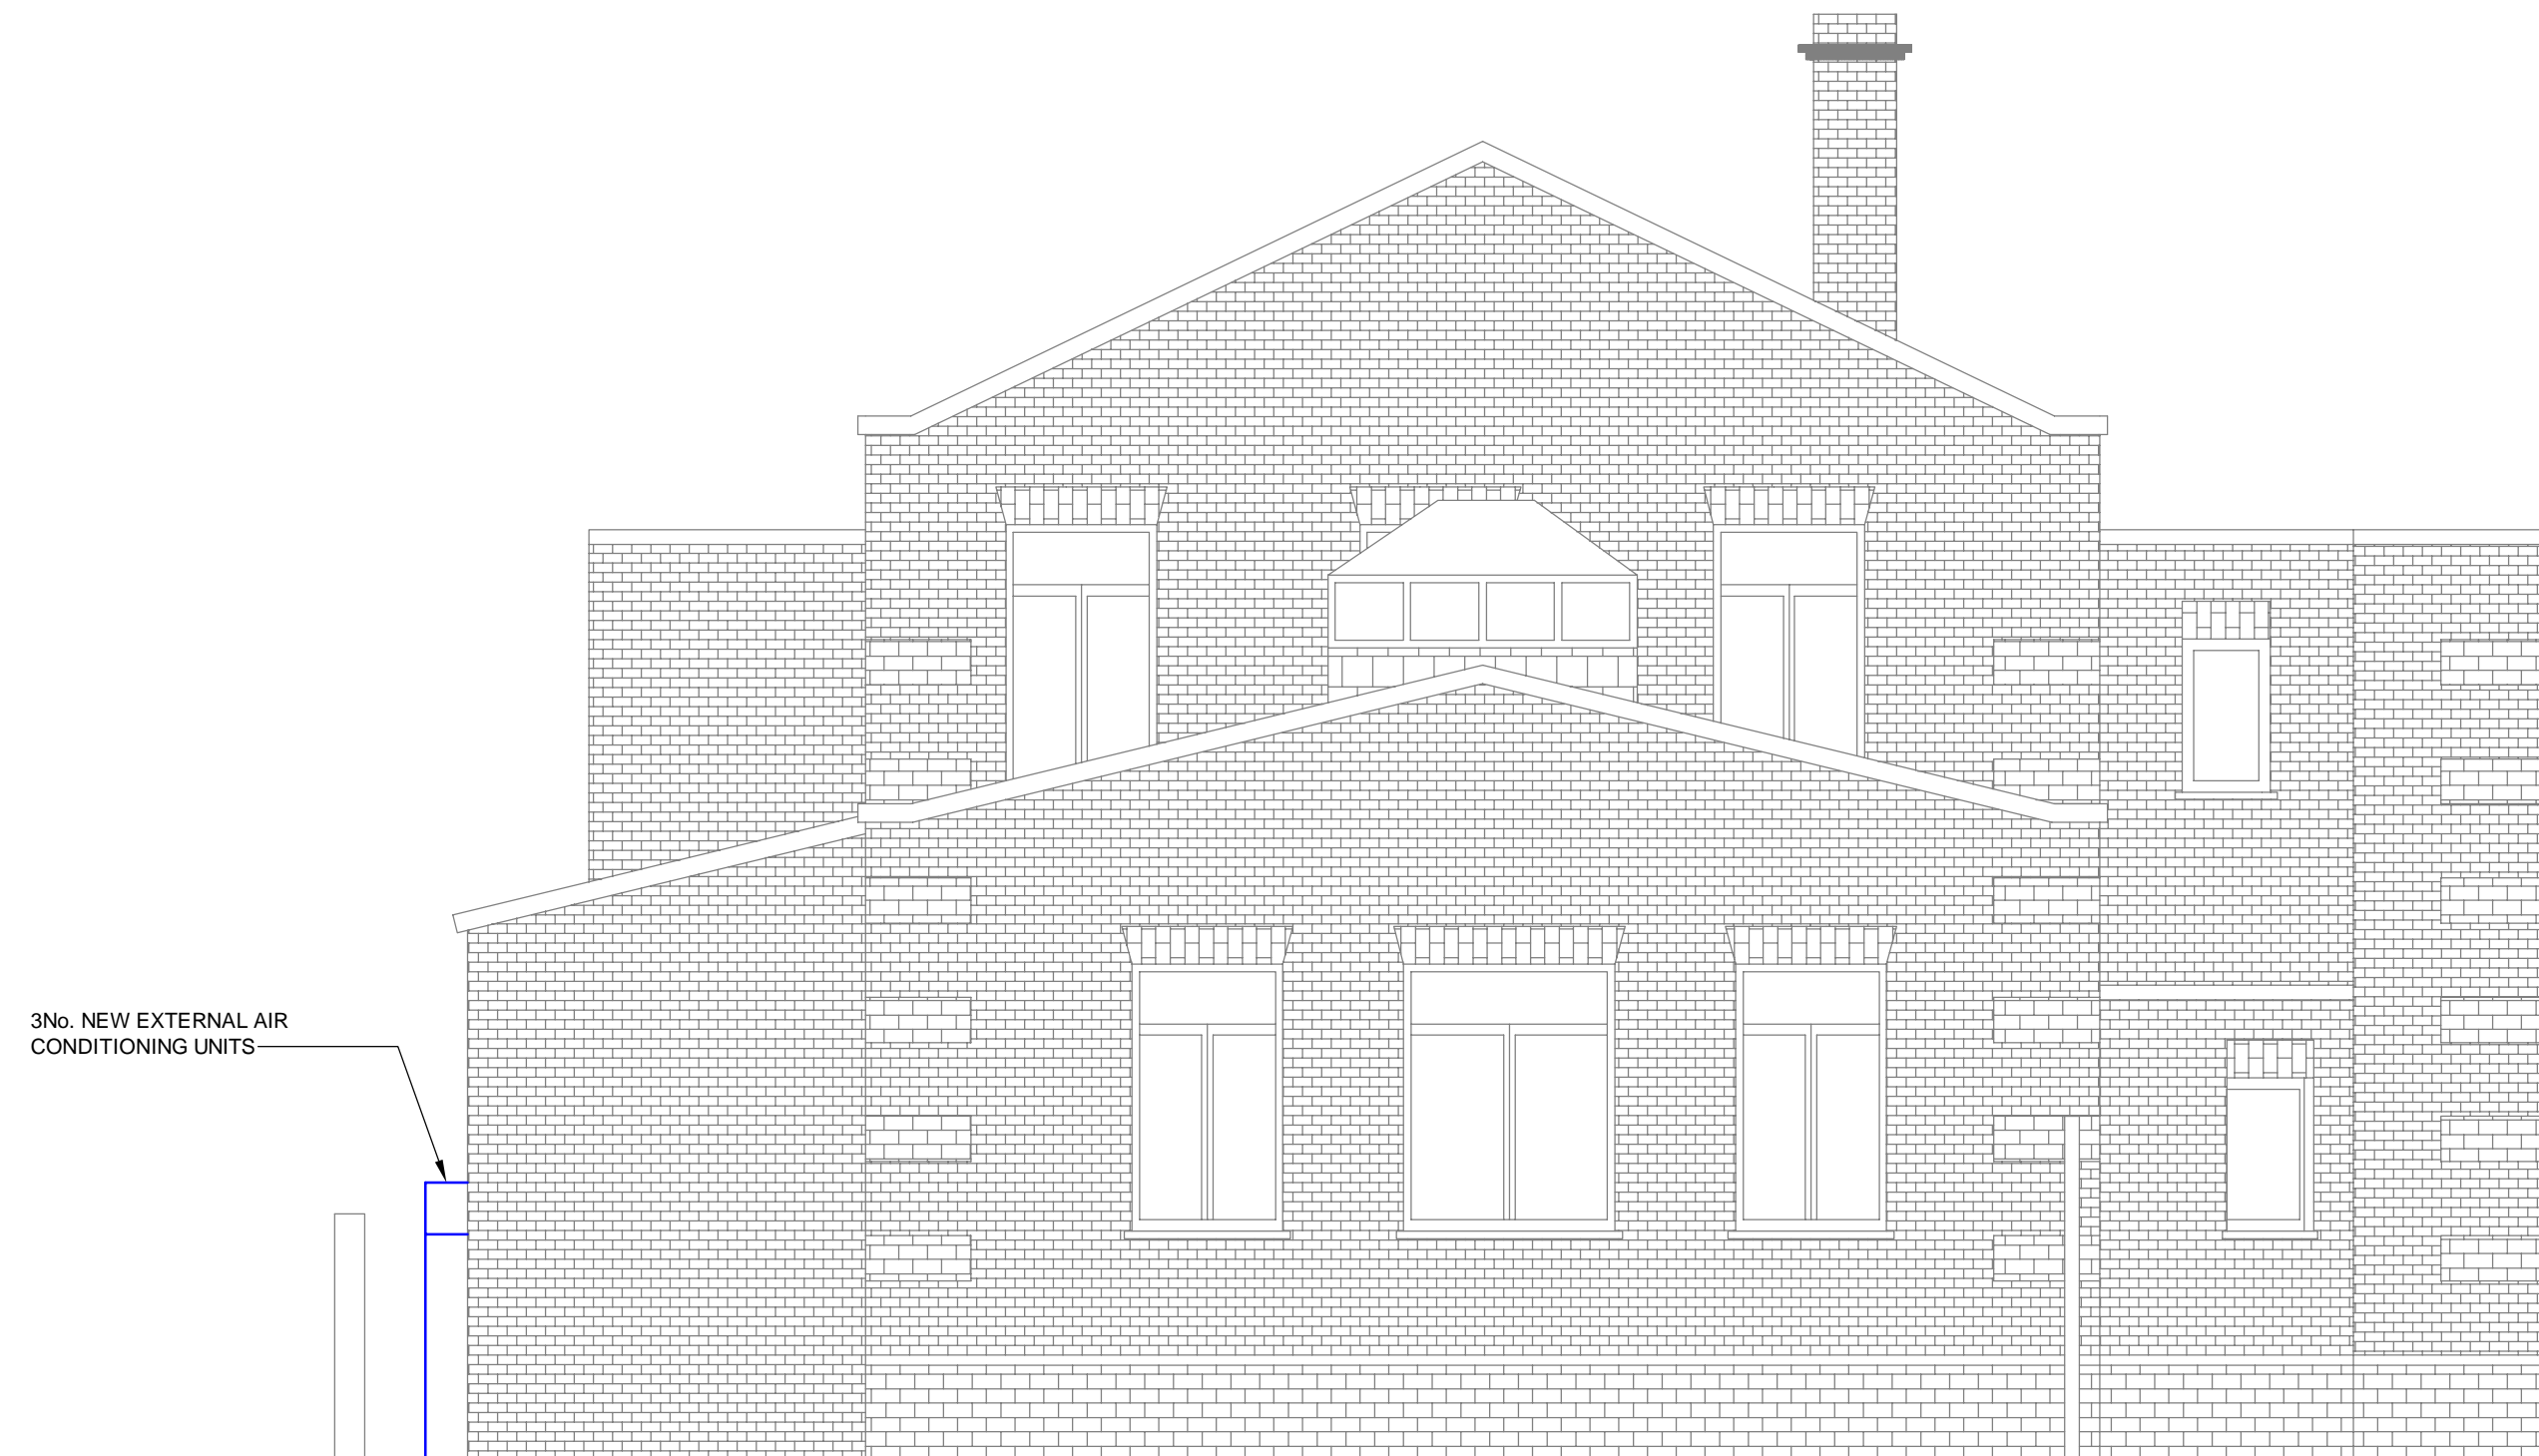

SOUTH-EAST ELEVATION  
1:50 @ A1

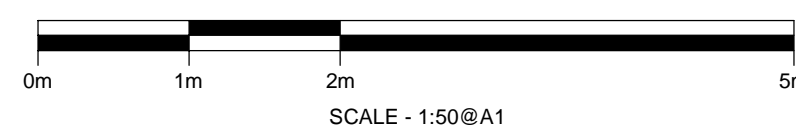

P	25.03.22	ISSUED FOR INFORMATION
REV	DATE	DESCRIPTION



8 Holgate Court, Western Road,  
Romford, Essex, RM1 3JS  
Tel: 01708 729070    [www.davidmiles.co.uk](http://www.davidmiles.co.uk)

project  
NUNHEAD LIBRARY

title  
PROPOSED SOUTH-WEST AND  
SOUTH-EAST ELEVATIONS

scale  
1:50@A1

date  
MARCH 2022

drawn CJA	checked AJF	rev P
--------------	----------------	----------

drawing no.  
7277-MPL-104

PLANNING

**DO NOT SCALE FROM THIS DRAWING**  
This drawing is copyright and is the property of David Miles & Partners Ltd.  
It is to be used for the purposes and the client.  
Any reproduction without the written permission of David Miles & Partners Ltd is strictly prohibited.