


Existing Front Elevation



Existing Rear Elevation

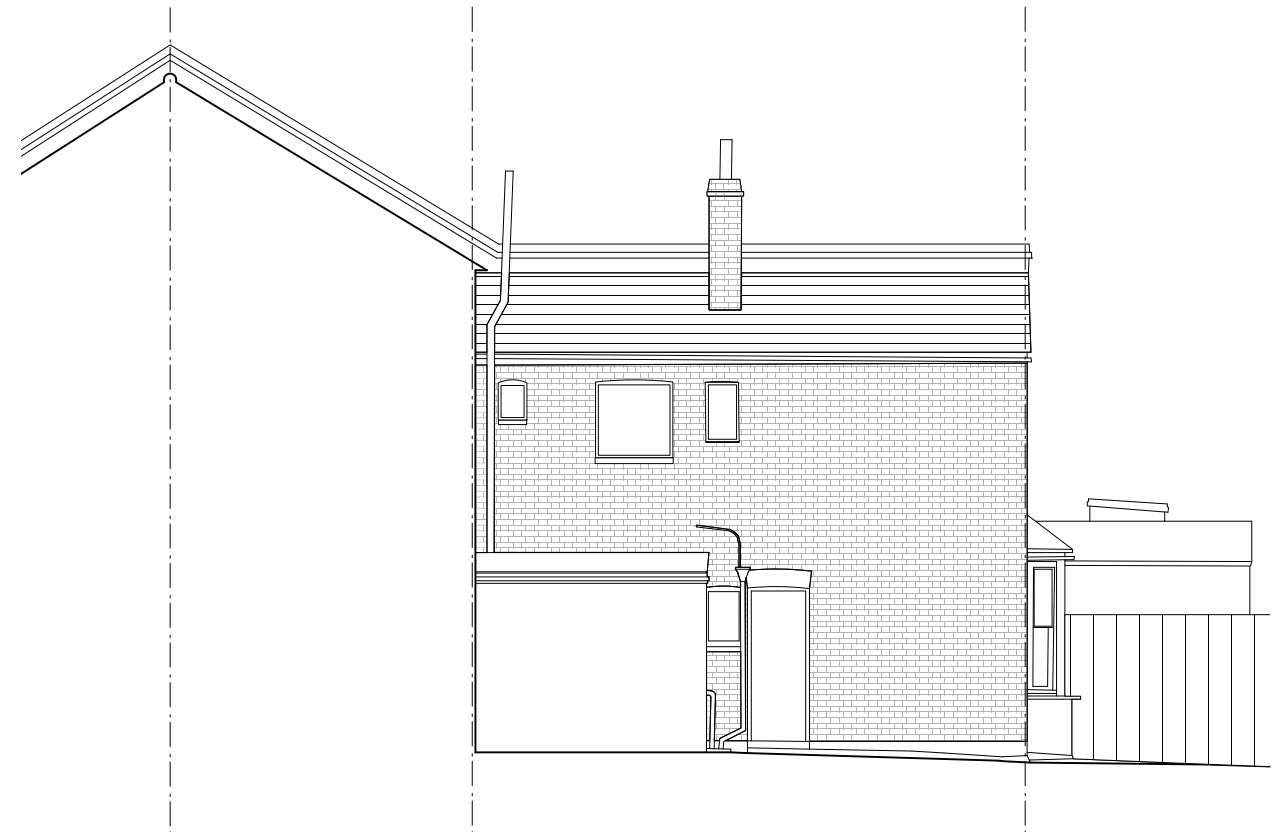

Existing Side Elevation



Existing Section AA

WALL KEY:

Existing walls

Status: Planning	
Project: 158 Copleston Road	
Client: Design Group	
Drawing: Existing Elevations & Section AA	
Drawing Number: 2101_P_011	Rev:
Date: May 22	Scale: 1:100@A3
Design Group Ltd 48 Tritton Road London SE21 8DE, UK T +44 7948280483 E rebecca@behbahanihall.com	