




As existing survey 1:100

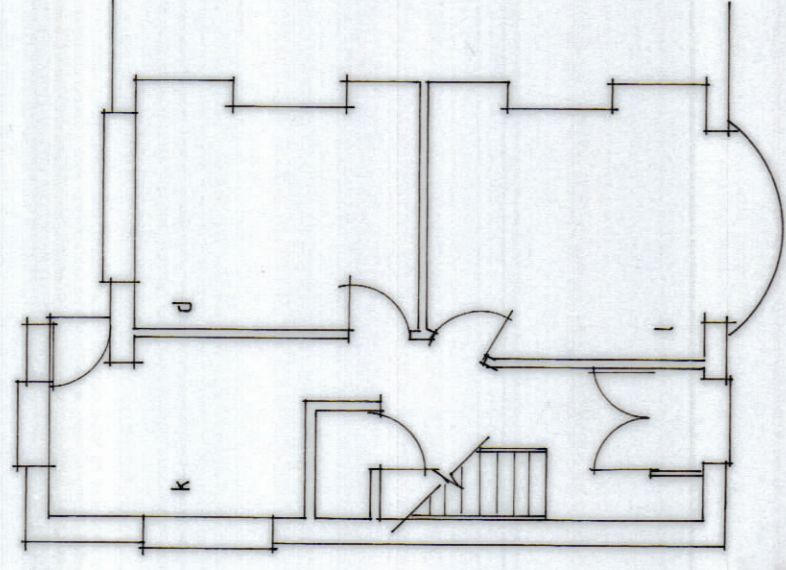

Ground floor plan

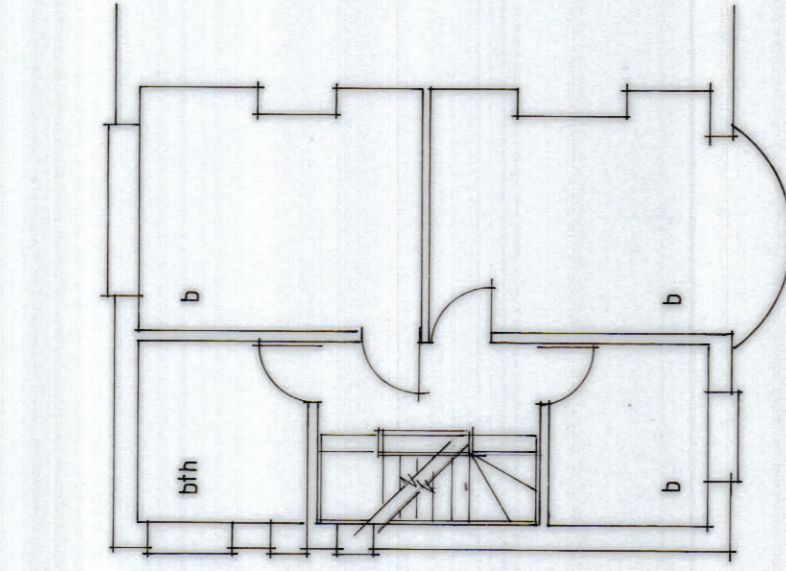


First floor plan

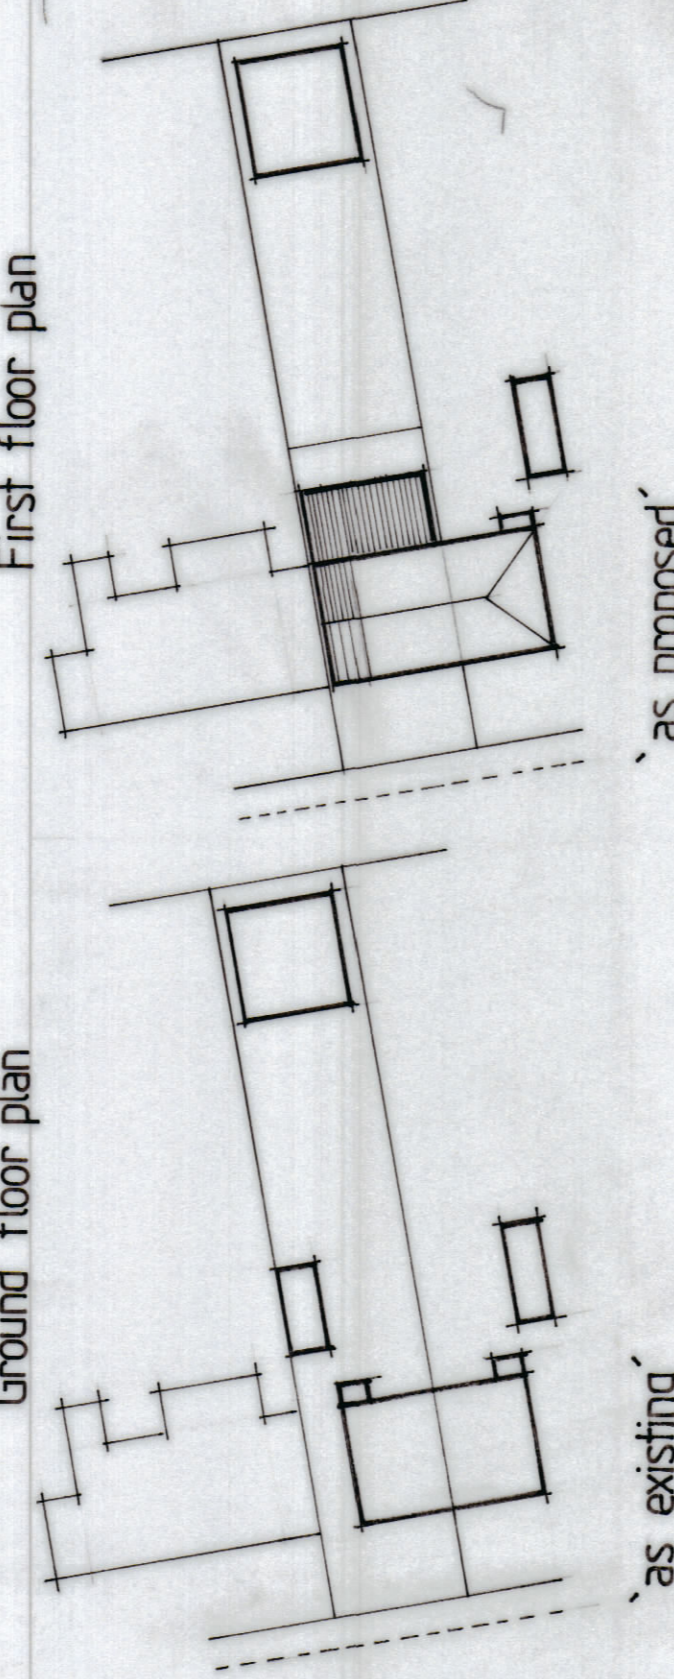


as existing

as proposed


SITE LAYOUT PLAN 1:500

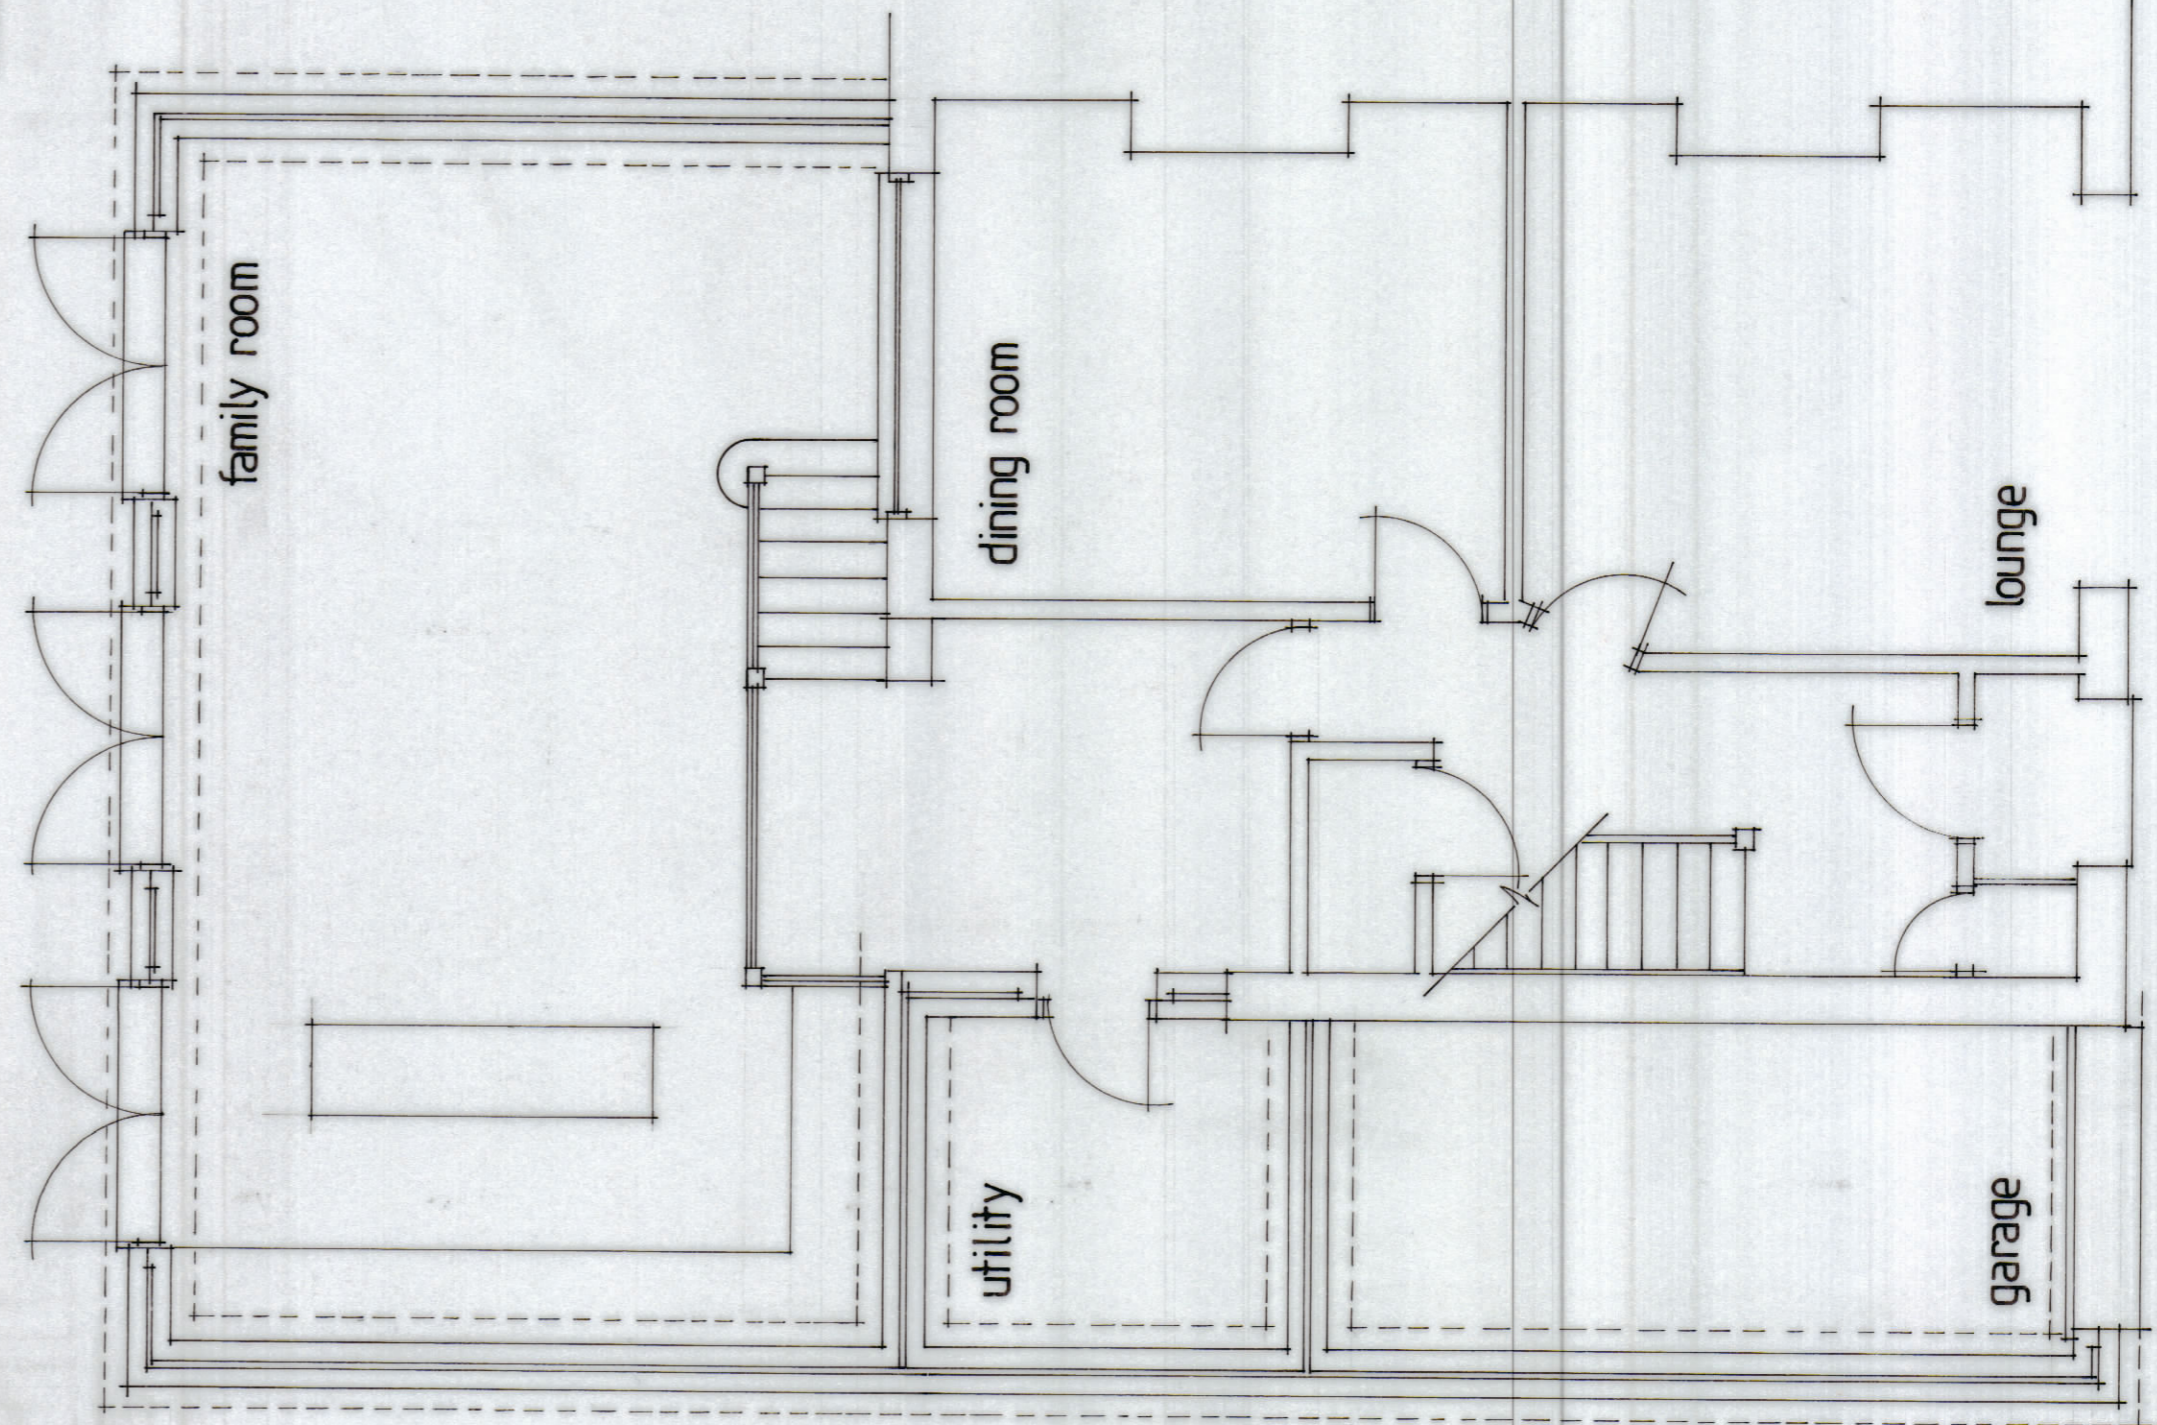


GROUND FLOOR PLAN 1:50

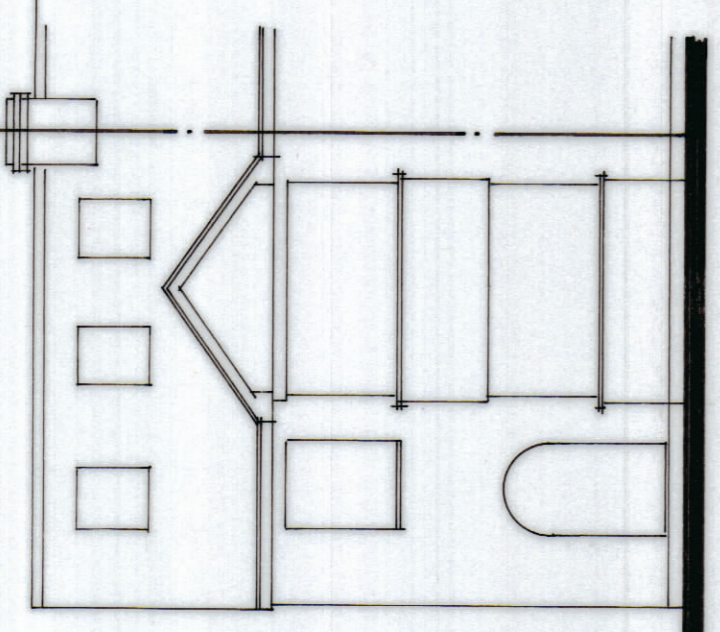


West elevation

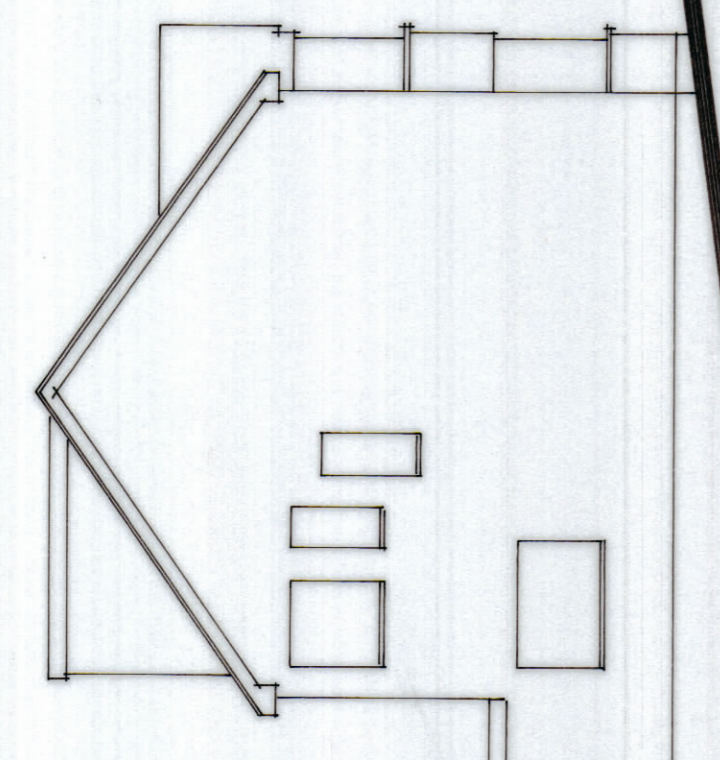


North elevation

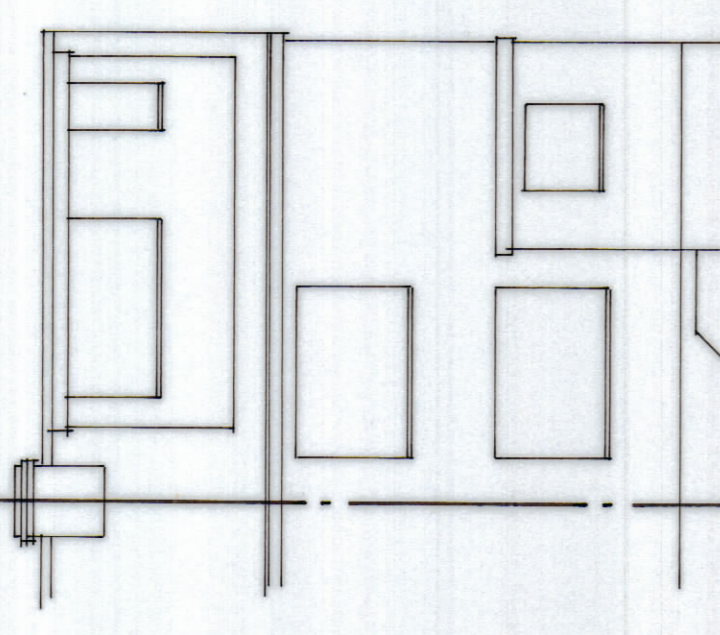


East elevation

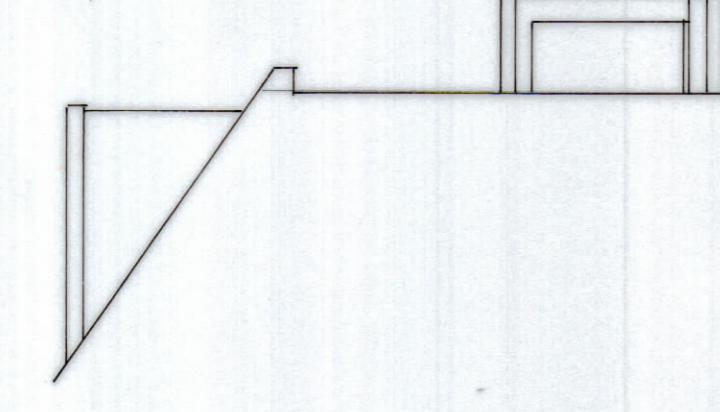


South elevation

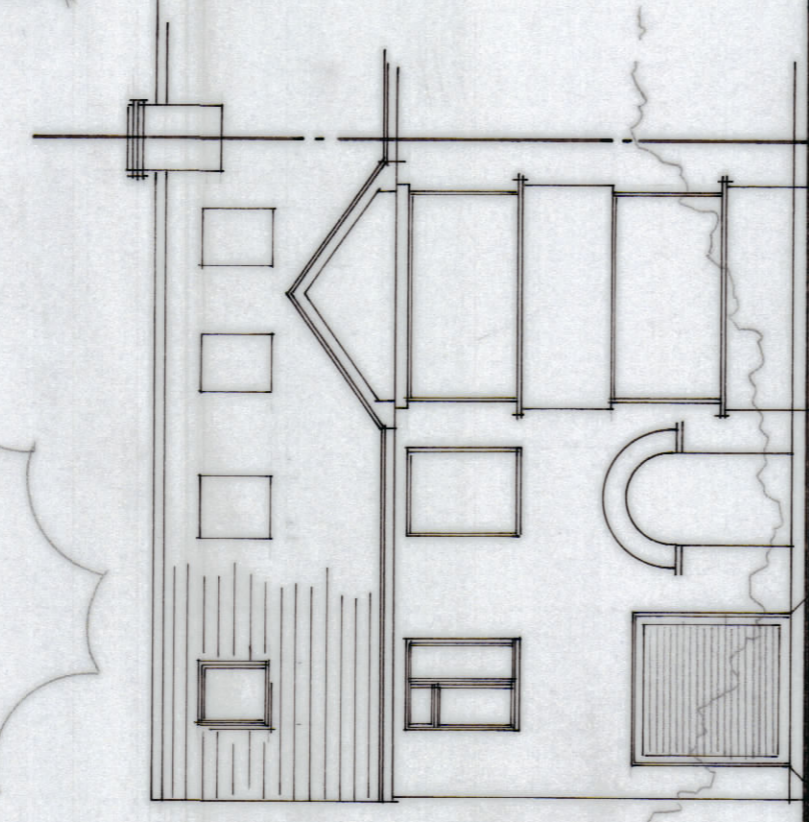


WEST ELEVATION 1:100

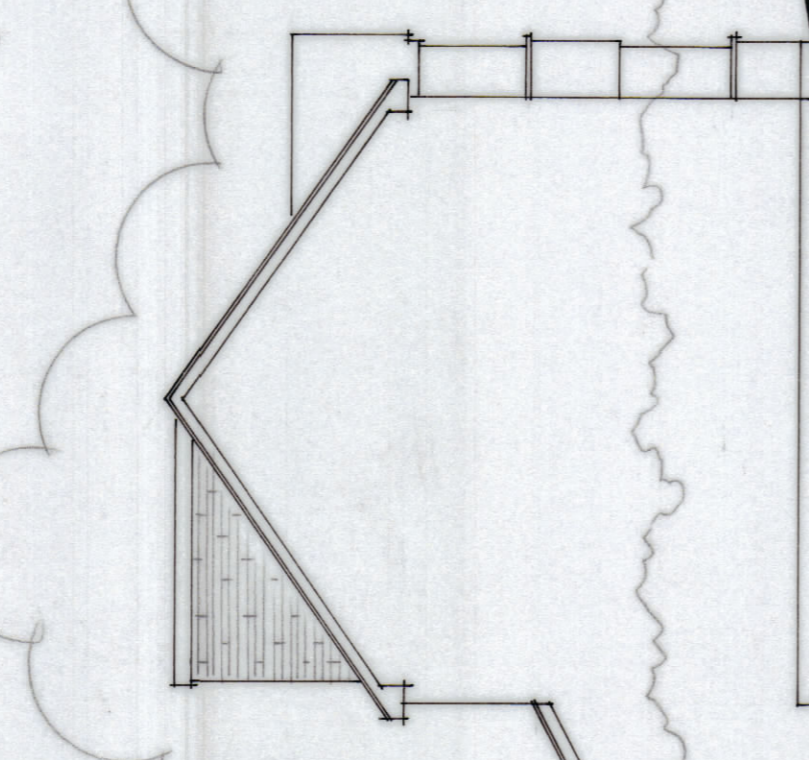

NORTH ELEVATION 1:100


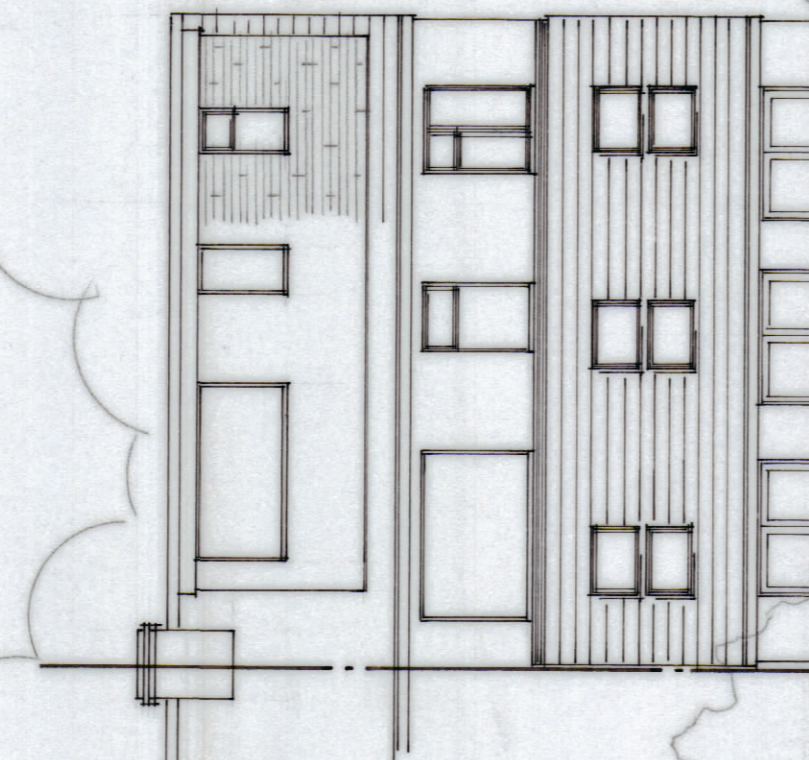


EAST ELEVATION 1:100

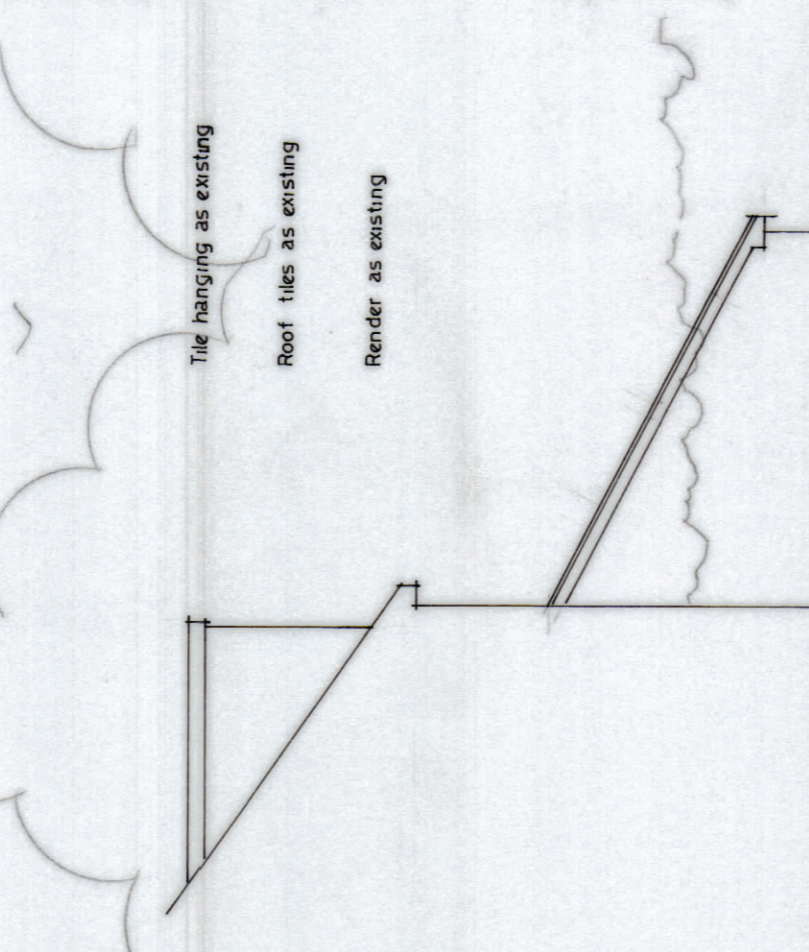


SOUTH ELEVATION 1:100


Tile hanging as existing
Roof ties as existing
Render as existing

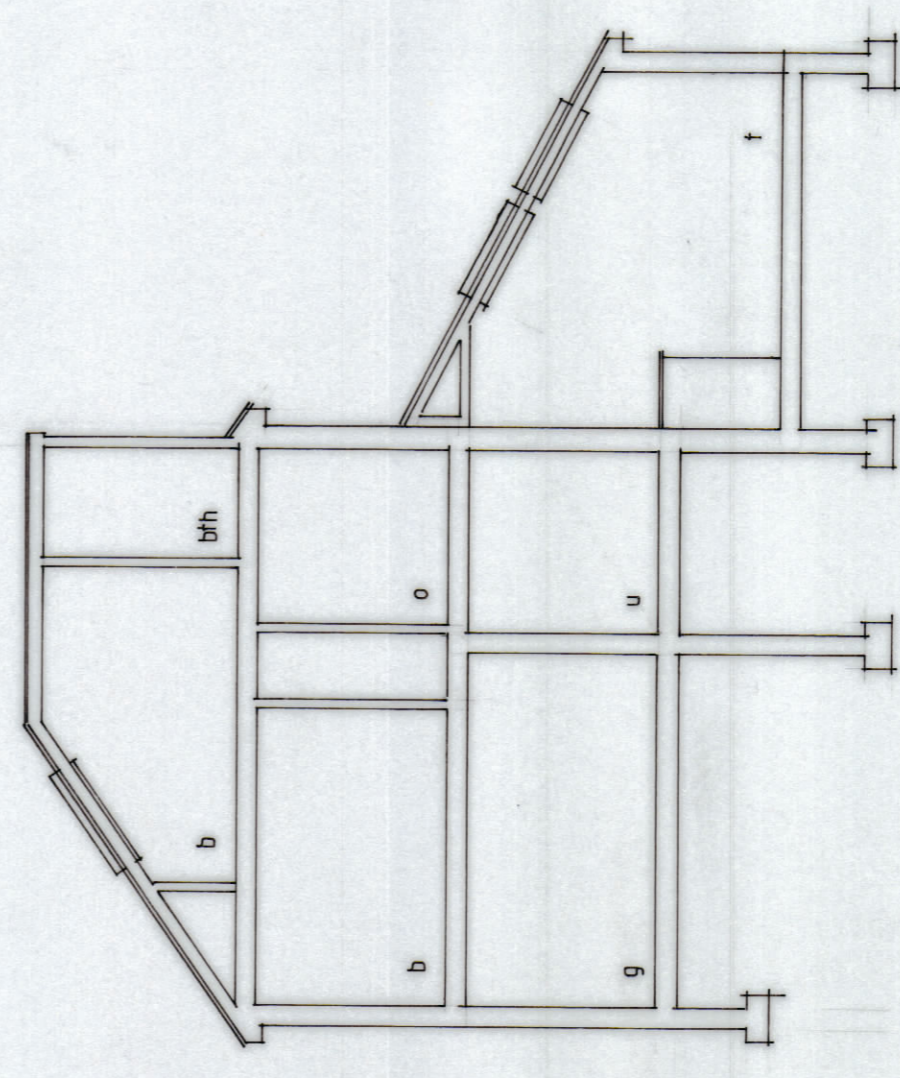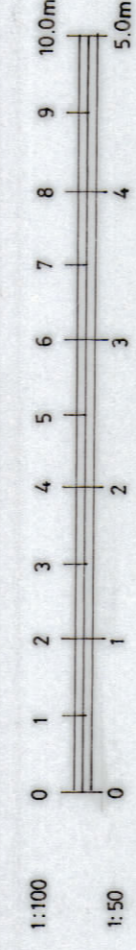

SECTION THRO' 1:100

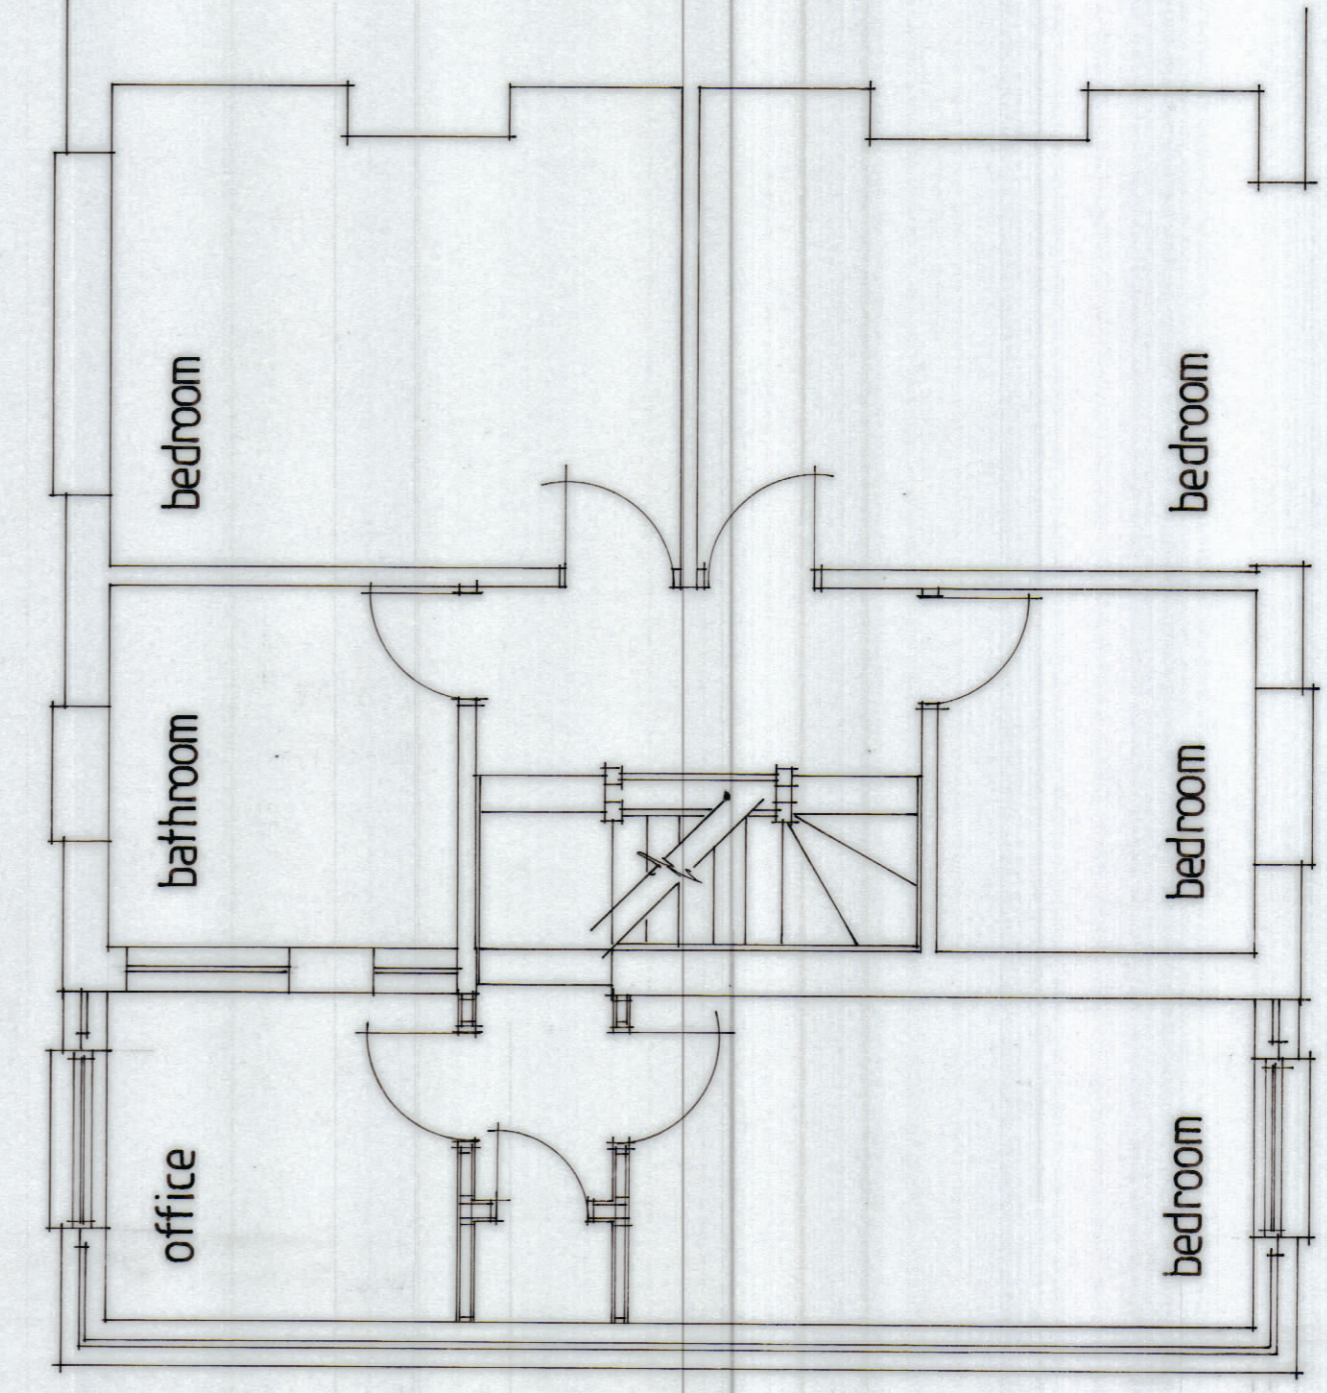

FIRST FLOOR PLAN 1:50

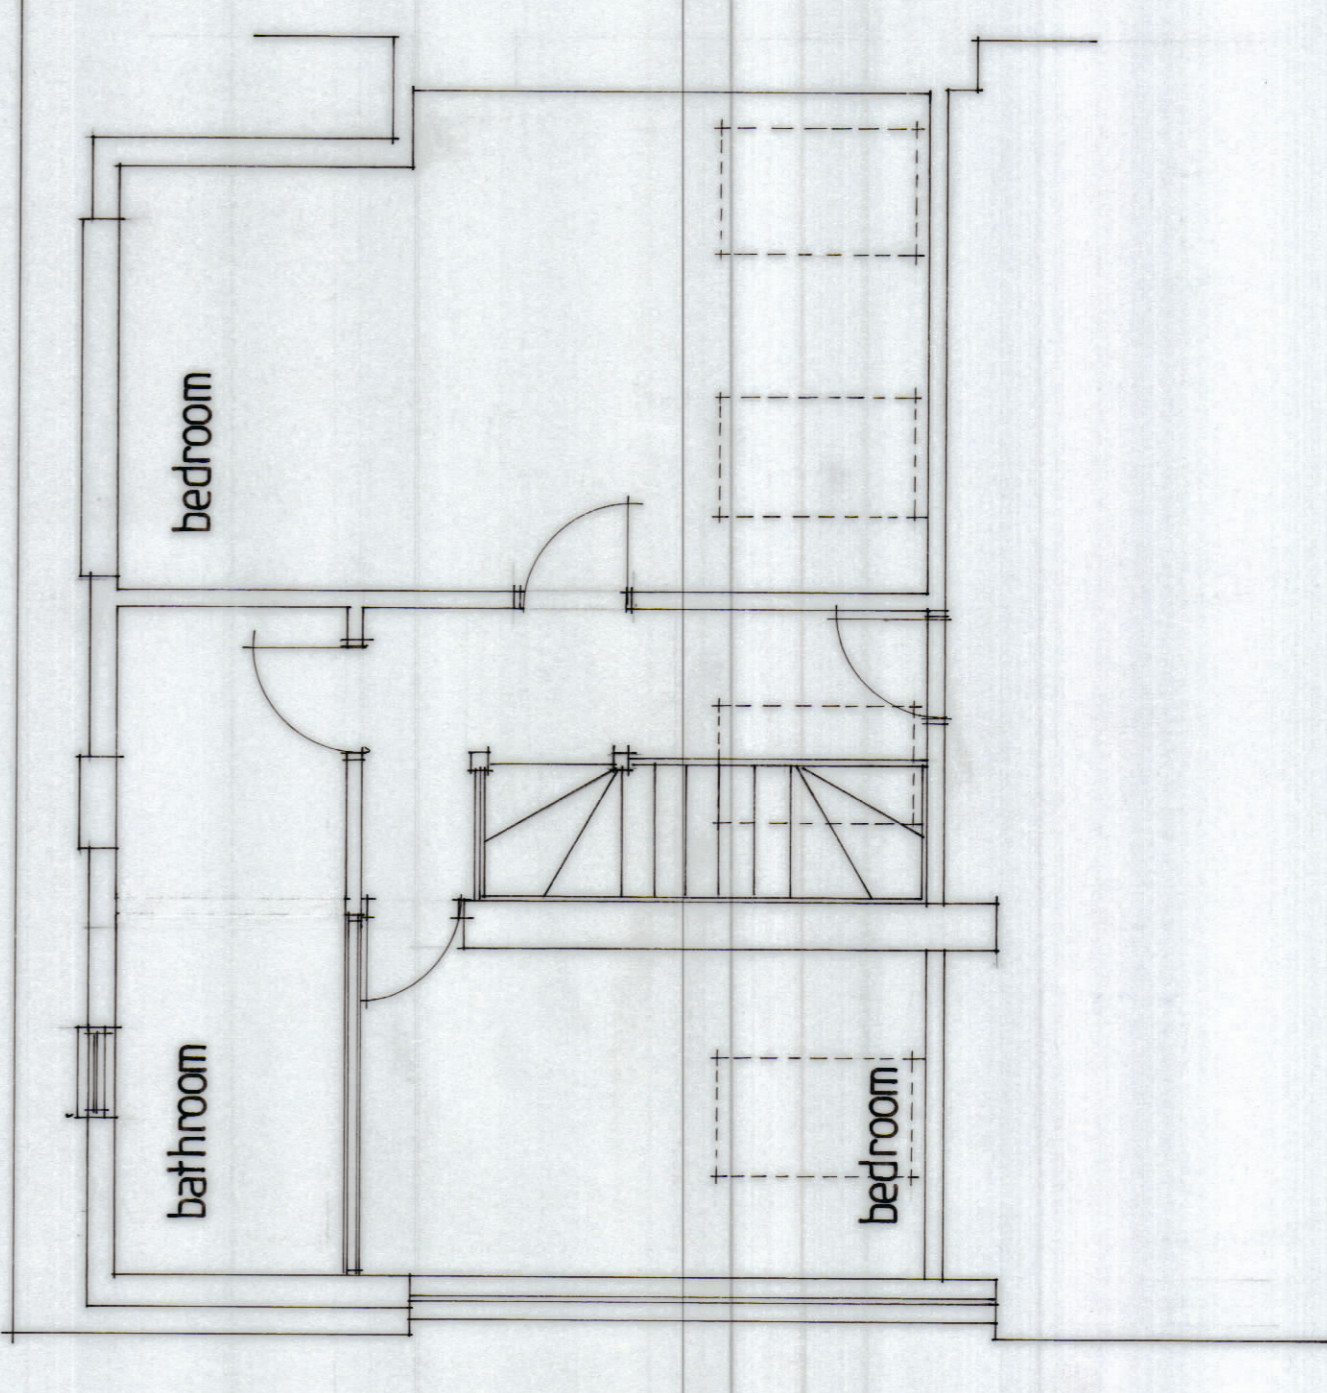

SECOND FLOOR PLAN 1:50

SUBJECT	General arrangement
PROJECT	29 Hazelbury Road Whitchurch Bristol
CLIENT	Mr and Mrs Robinson
DWG. NO.	002
REV.	
DATE	Mar. '22