



1 Existing Ground Floor  
1 : 100

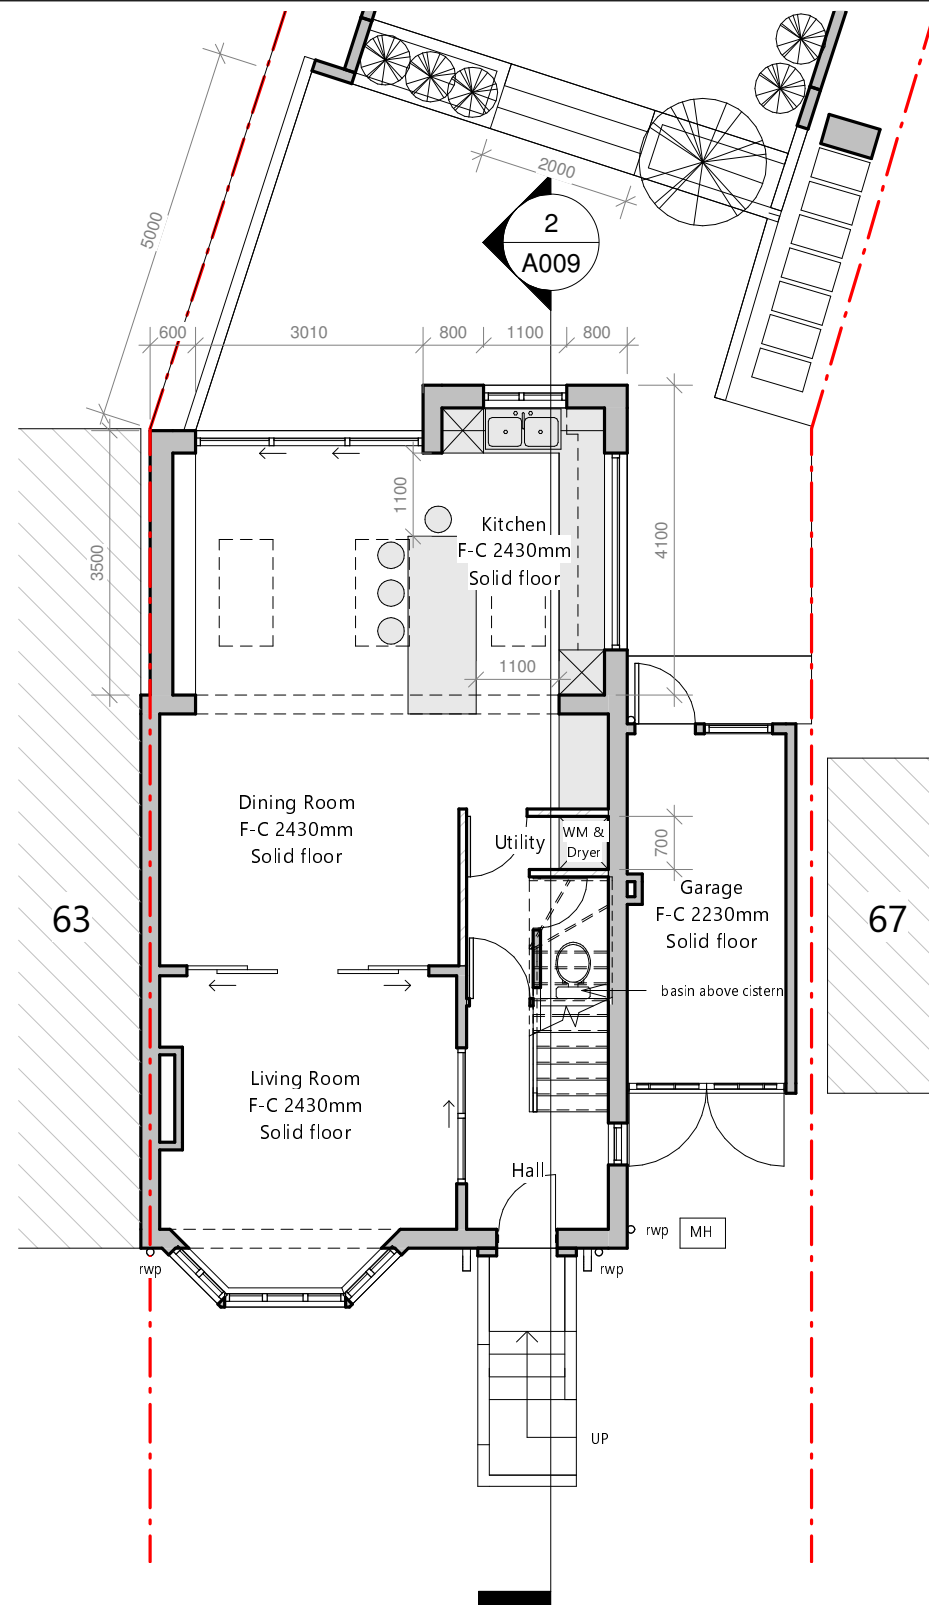

2 Proposed Ground Floor  
1 : 100

 

VISUAL SCALE 1:100



www.autodesk.com/revit

No.	Description	Date

65 Lincon Avenue N14 7LL


Rear Extension & Loft Conversion

Ground Floor Plan


Project number	Project Number
Date	12.05.2022
Drawn by	KEVCADS
Checked by	KEVCADS

A001


Scale 1 : 100

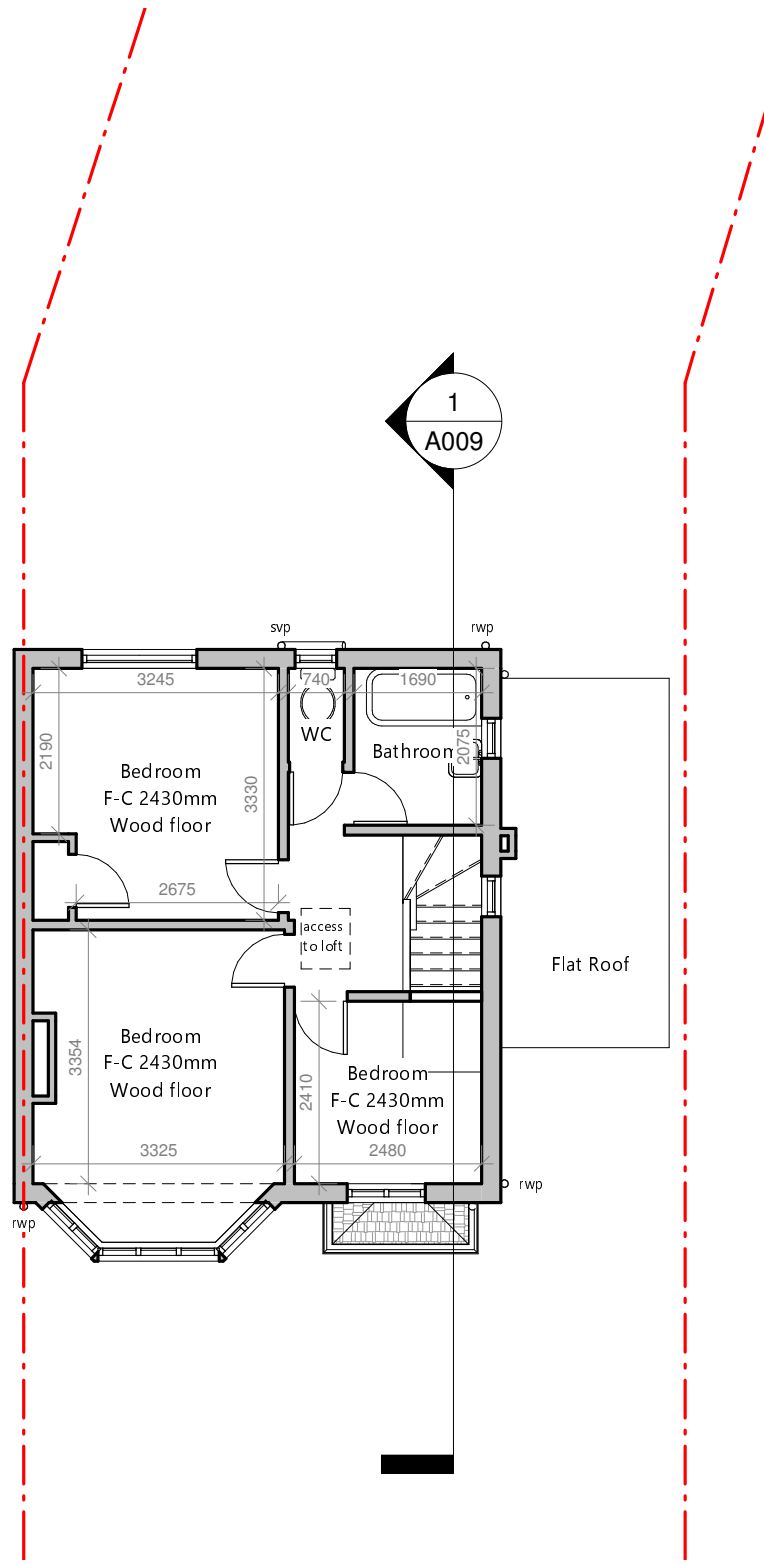

1 Existing First Floor  
1 : 100

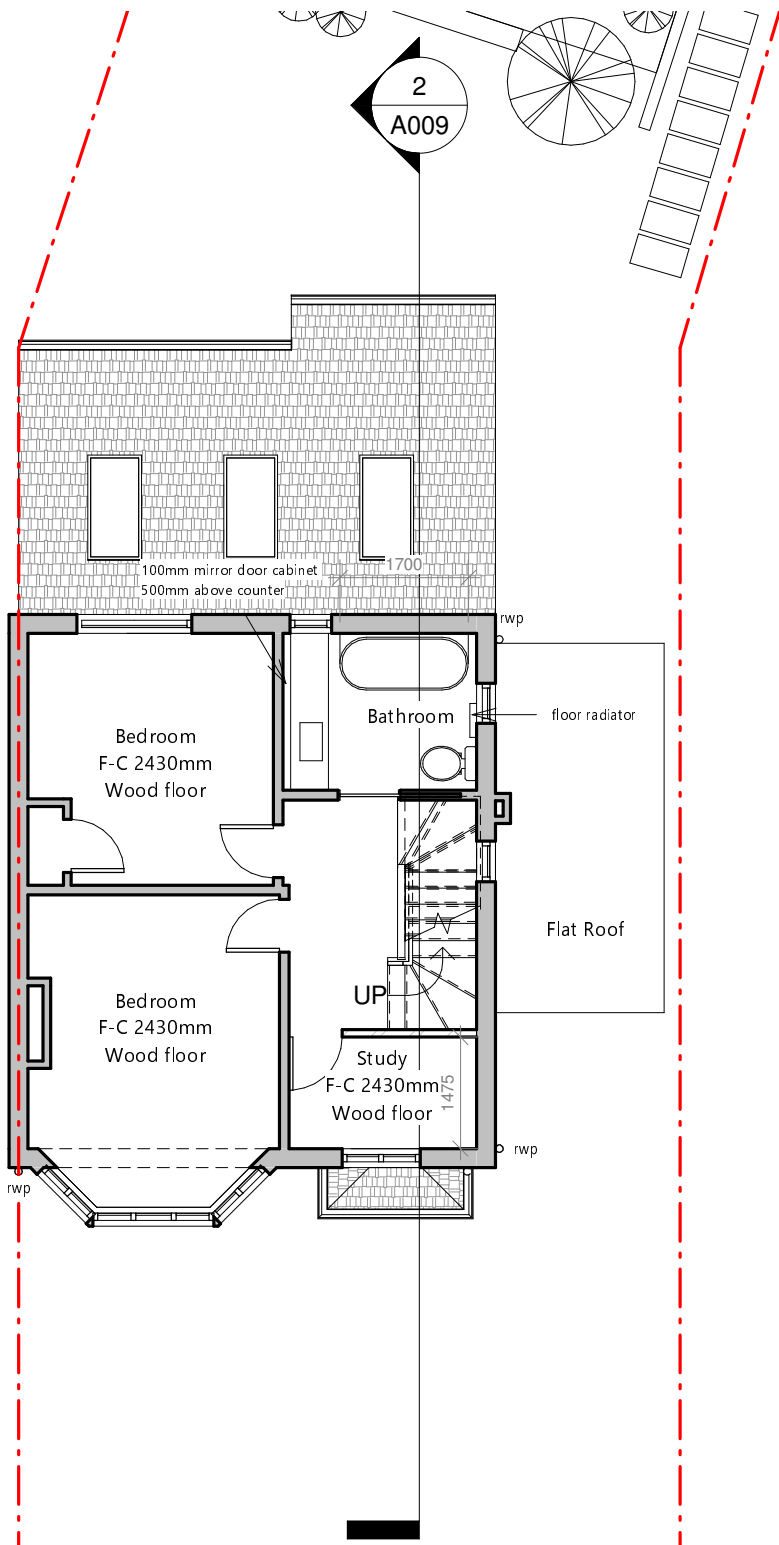

2 Proposed First Floor  
1 : 100

 

VISUAL SCALE 1:100




www.autodesk.com/revit


No.	Description	Date

65 Lincon Avenue N14 7LL  
  
Rear Extension & Loft Conversion


First Floor Plan		A002
Project number	Project Number	
Date	12.05.2022	
Drawn by	KEVCADS	
Checked by	KEVCADS	
Scale		1 : 100

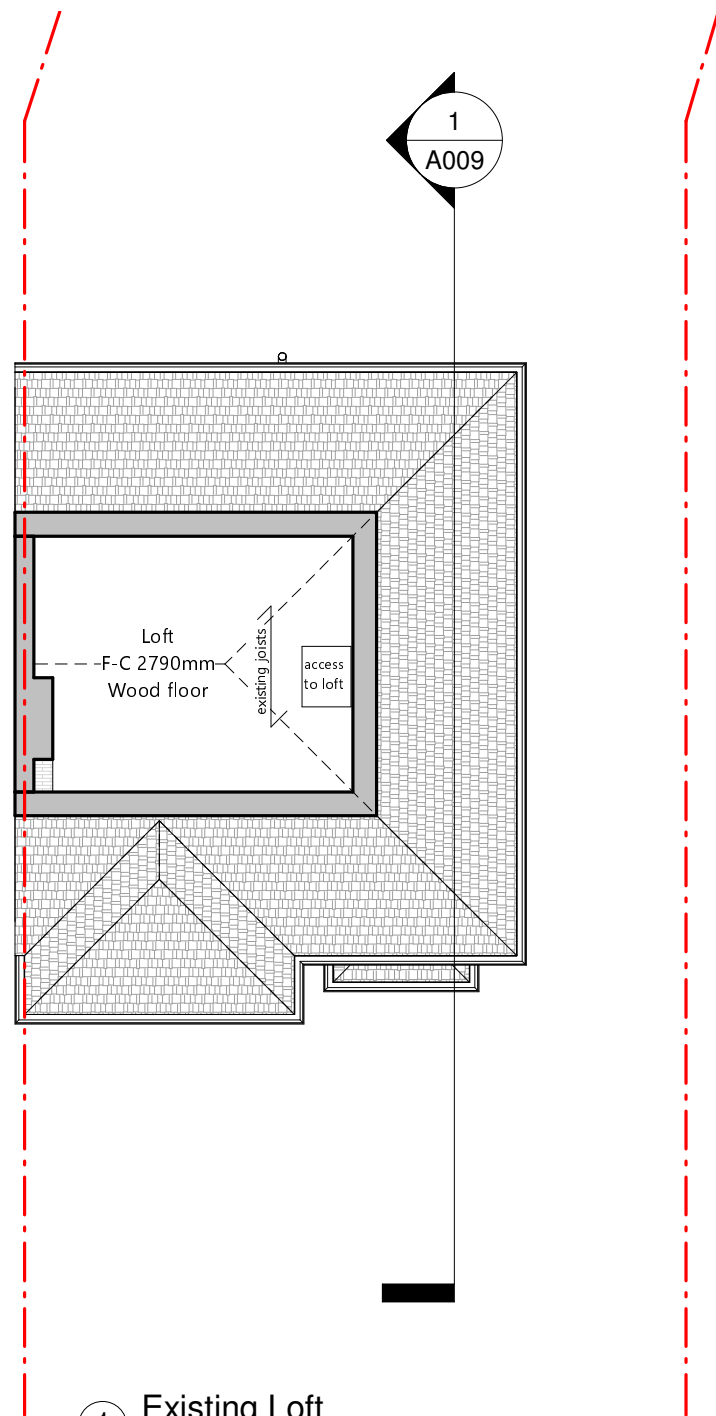

1 Existing Loft  
1 : 100

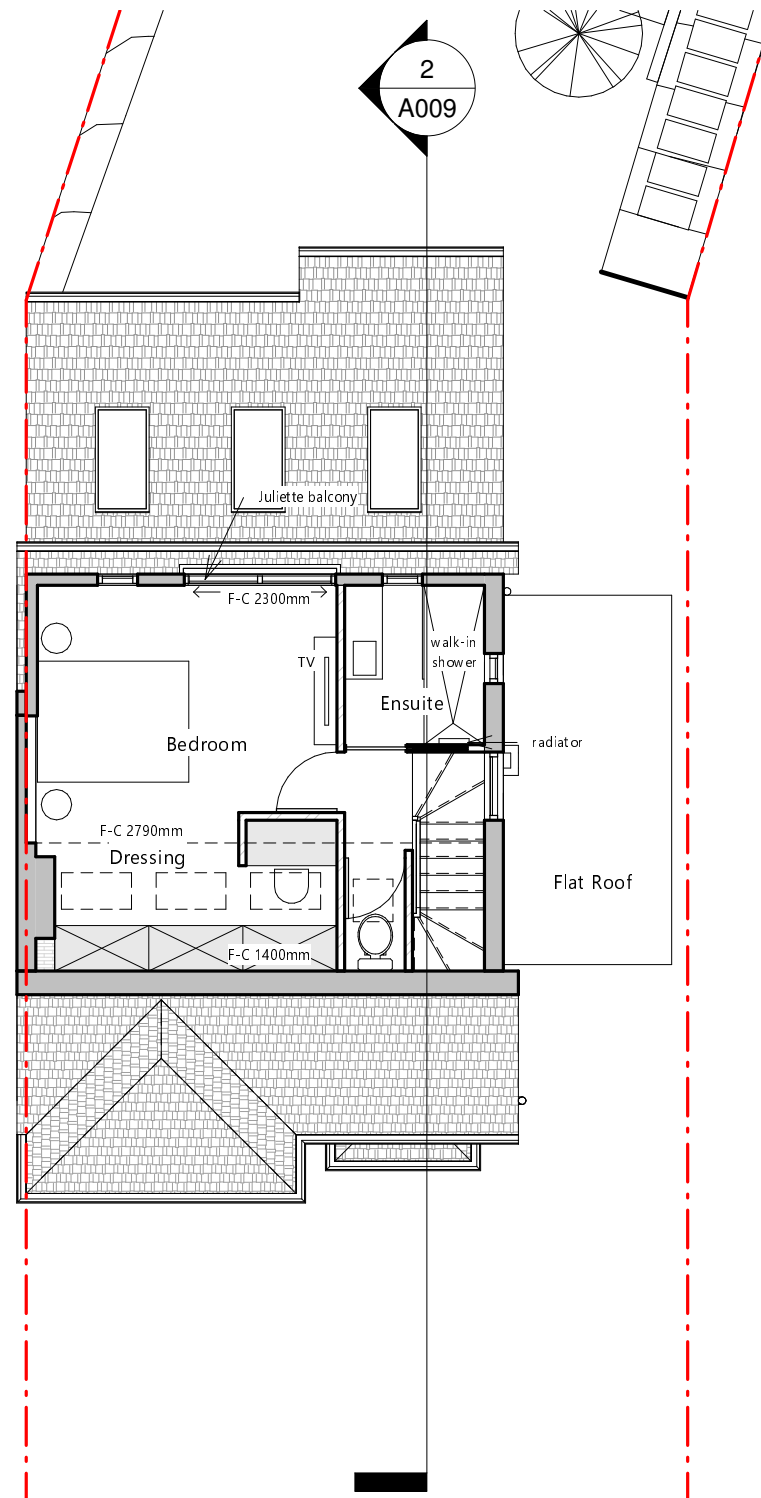

2 Proposed Loft  
1 : 100

 

VISUAL SCALE 1:100



www.autodesk.com/revit

No.	Description	Date

65 Lincon Avenue N14 7LL


Rear Extension & Loft Conversion

Loft Plan


Project number	Project Number
Date	12.05.2022
Drawn by	KEVCADS
Checked by	KEVCADS

A003


Scale 1 : 100

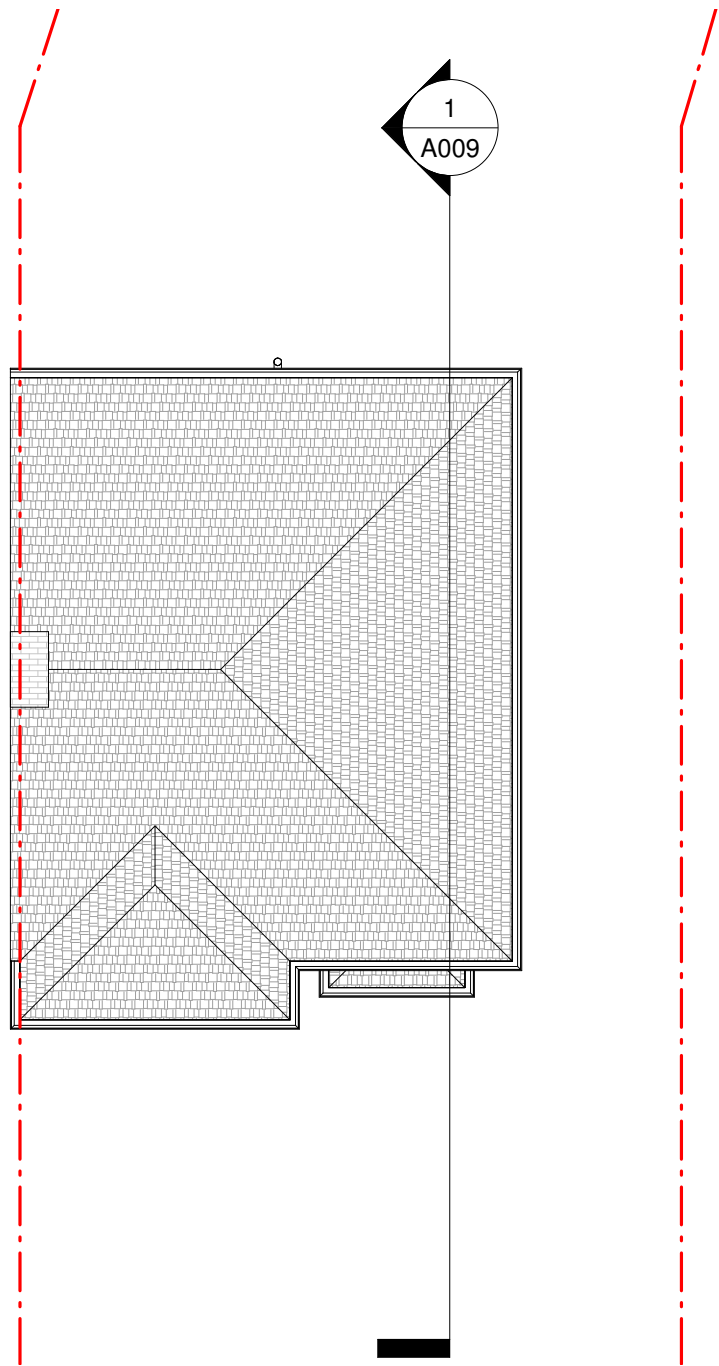

① Existing Roof  
1 : 100

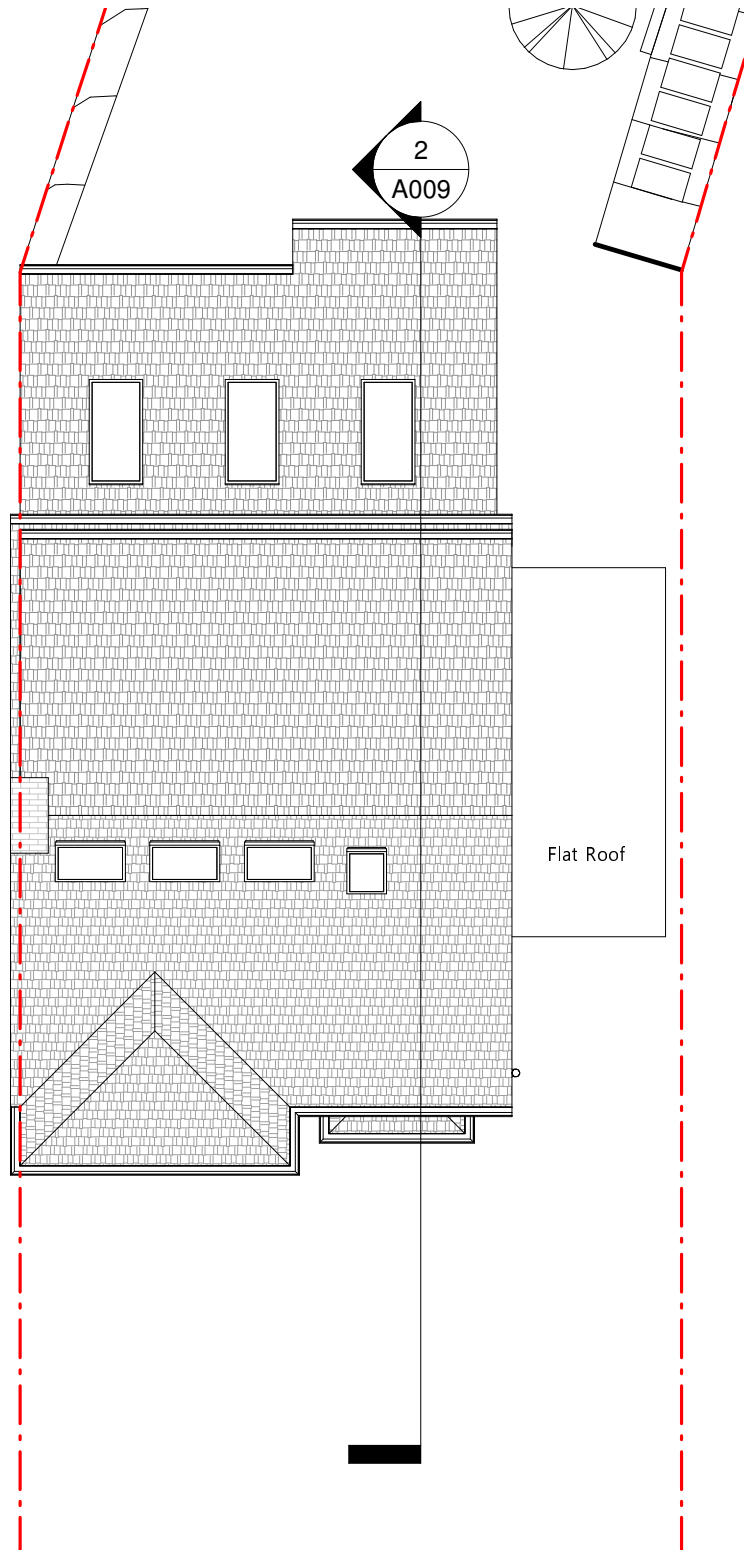

② Proposed Roof  
1 : 100

 

VISUAL SCALE 1:100



[www.autodesk.com/revit](http://www.autodesk.com/revit)

No.	Description	Date

65 Lincon Avenue N14 7LL


Rear Extension & Loft Conversion

Roof Plan

Project number	Project Number
Date	12.05.2022
Drawn by	KEVCADS
Checked by	KEVCADS

**A004**

Scale 1 : 100

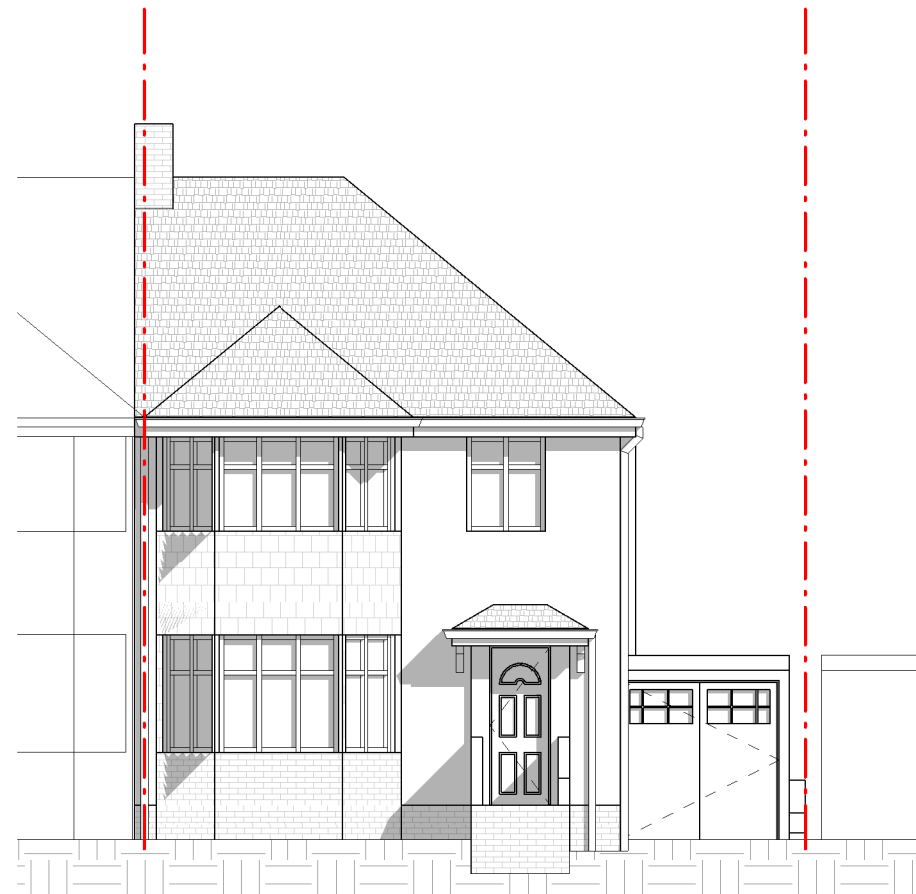

① Ex Front Elevation  
1 : 100



② Pr Front Elevation  
1 : 100



VISUAL SCALE 1:100



[www.autodesk.com/revit](http://www.autodesk.com/revit)

No.	Description	Date

65 Lincon Avenue N14 7LL

Rear Extension & Loft Conversion

Front Elevation


Project number	Project Number
Date	12.05.2022
Drawn by	KEVCADS
Checked by	KEVCADS

**A005**


Scale 1 : 100



① Ex Rear Elevation  
1 : 100

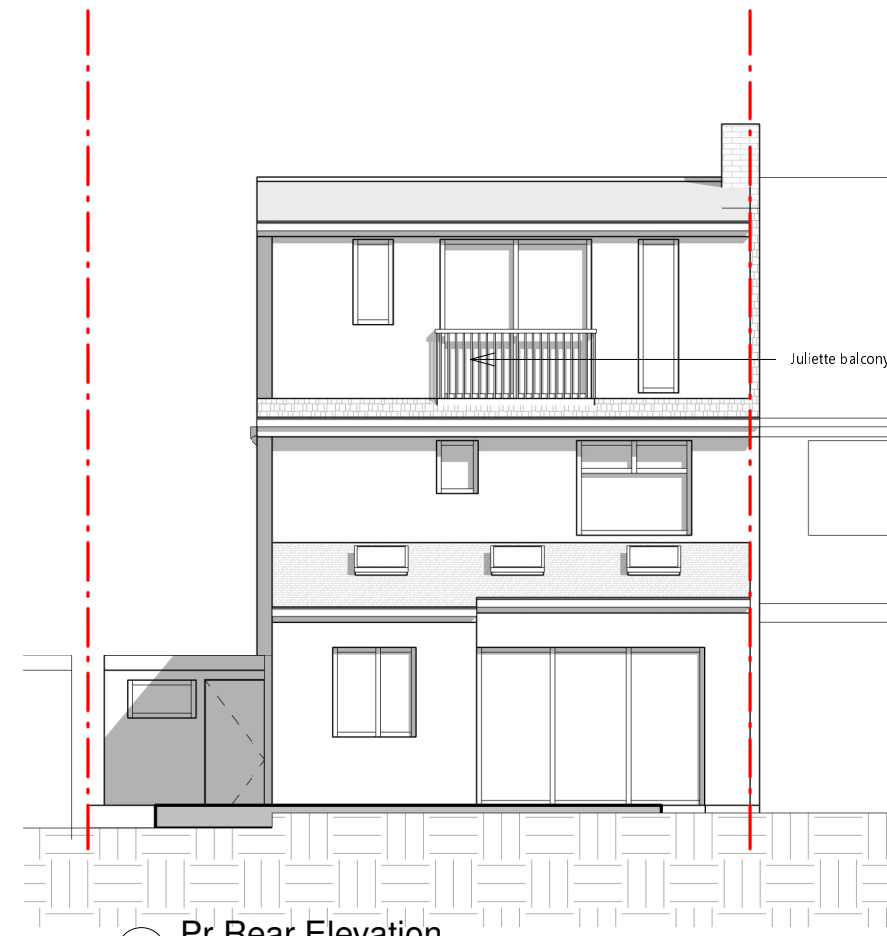

② Pr Rear Elevation  
1 : 100

 

VISUAL SCALE 1:100



[www.autodesk.com/revit](http://www.autodesk.com/revit)

No.	Description	Date

65 Lincon Avenue N14 7LL


Rear Extension & Loft Conversion

Rear Elevation


Project number	Project Number
Date	12.05.2022
Drawn by	KEVCADS
Checked by	KEVCADS

**A006**


Scale 1 : 100

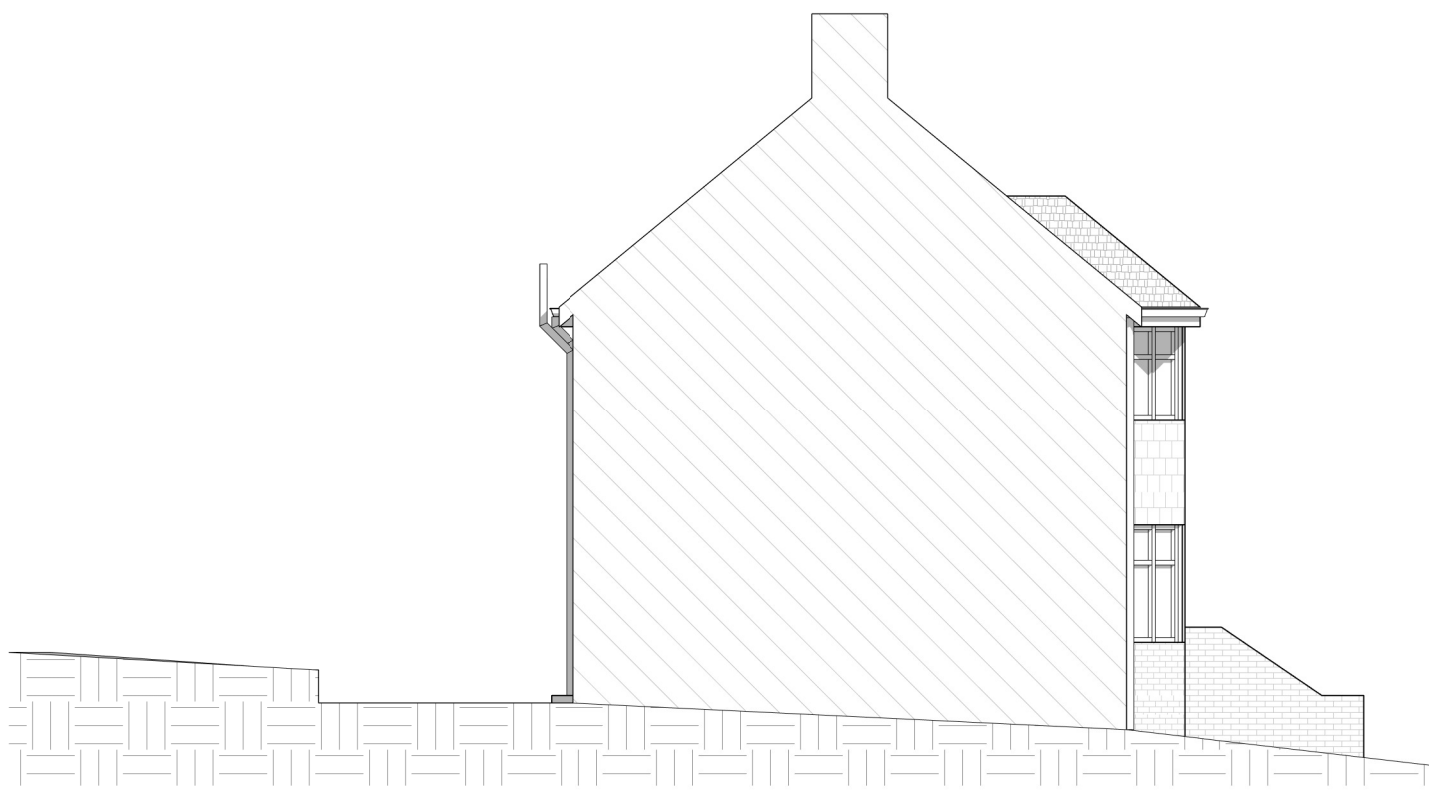

① Ex Side Elevation (From no.63)  
1 : 100

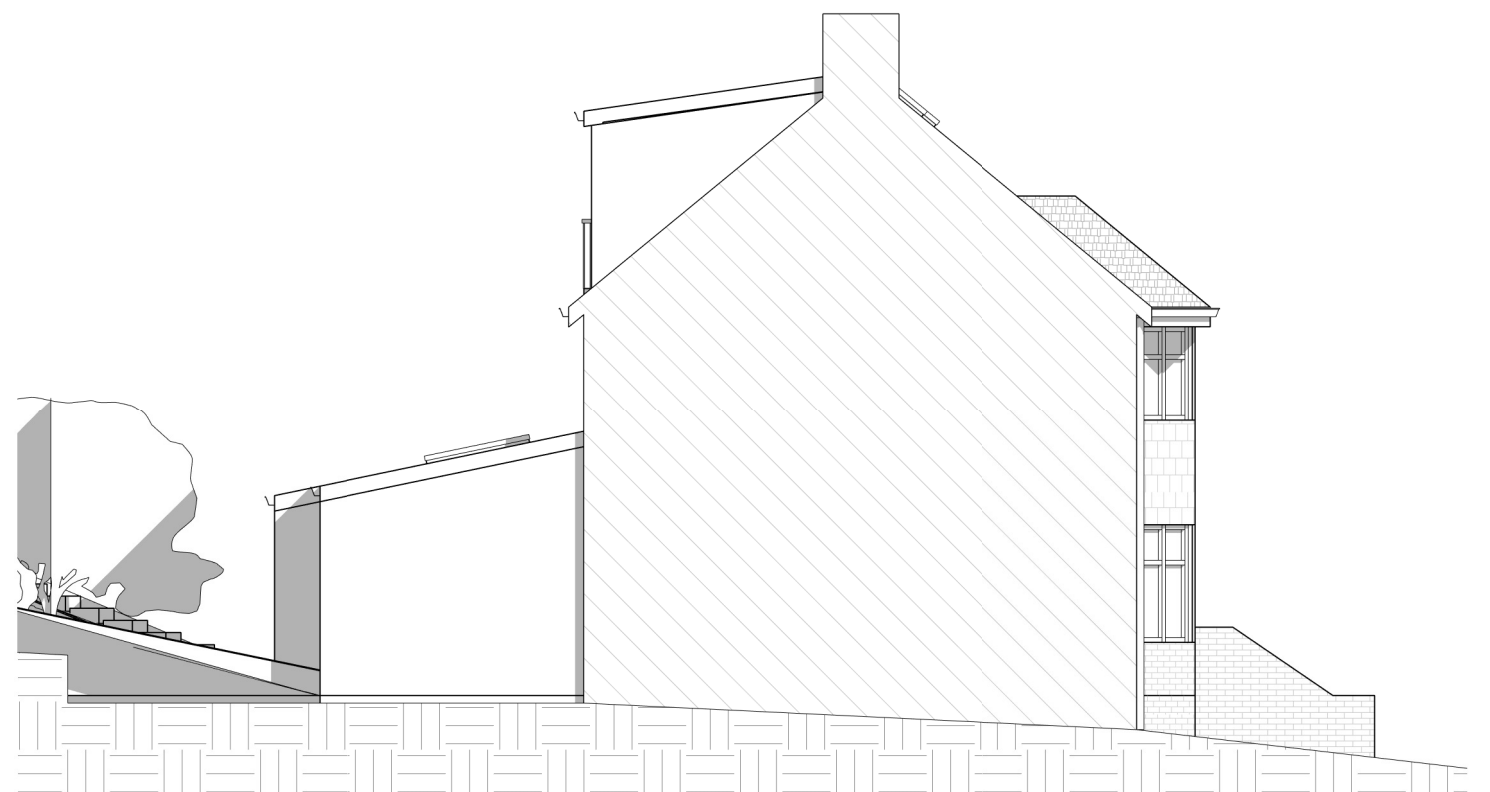

② Pr Side Elevation (From no.63)  
1 : 100

 

VISUAL SCALE 1:100



[www.autodesk.com/revit](http://www.autodesk.com/revit)

No.	Description	Date

65 Lincon Avenue N14 7LL


Rear Extension & Loft Conversion

Side Elevation (From no.63)


Project number	Project Number
Date	12.05.2022
Drawn by	KEVCADS
Checked by	KEVCADS

**A007**


Scale 1 : 100

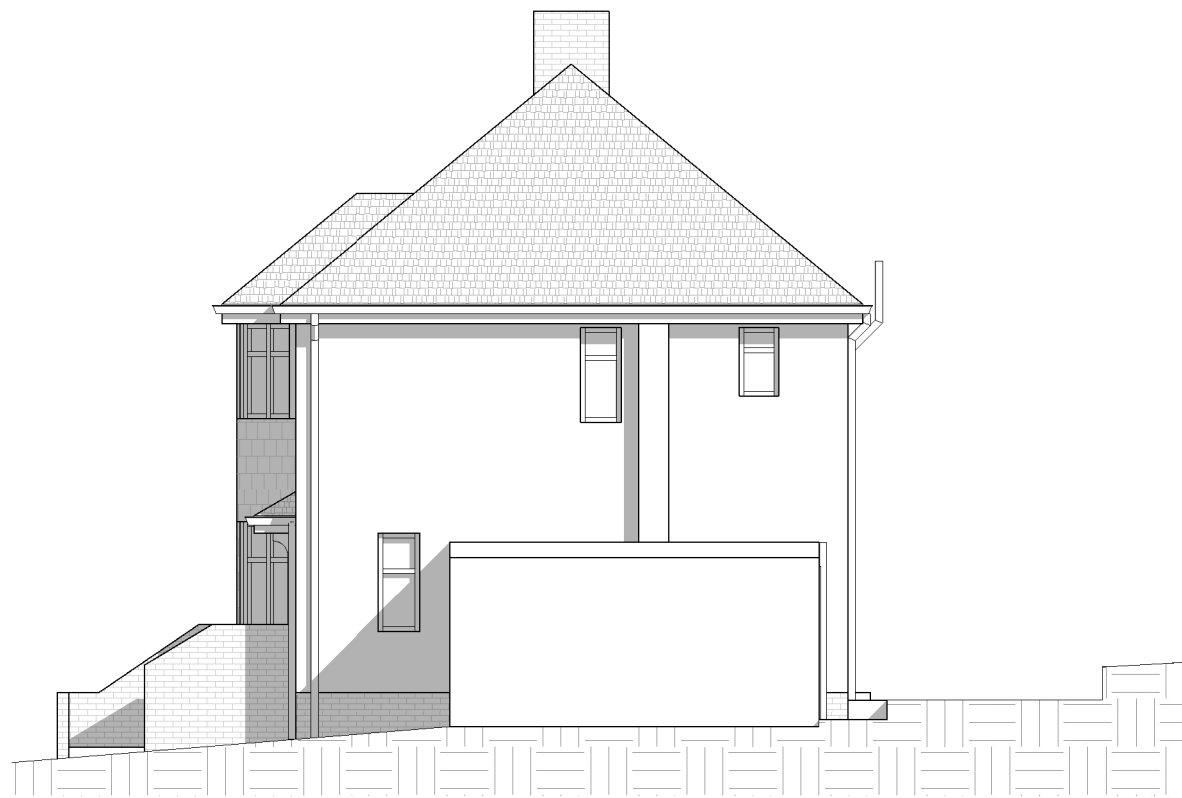

① Ex Side Elevation (From no.67)  
1 : 100

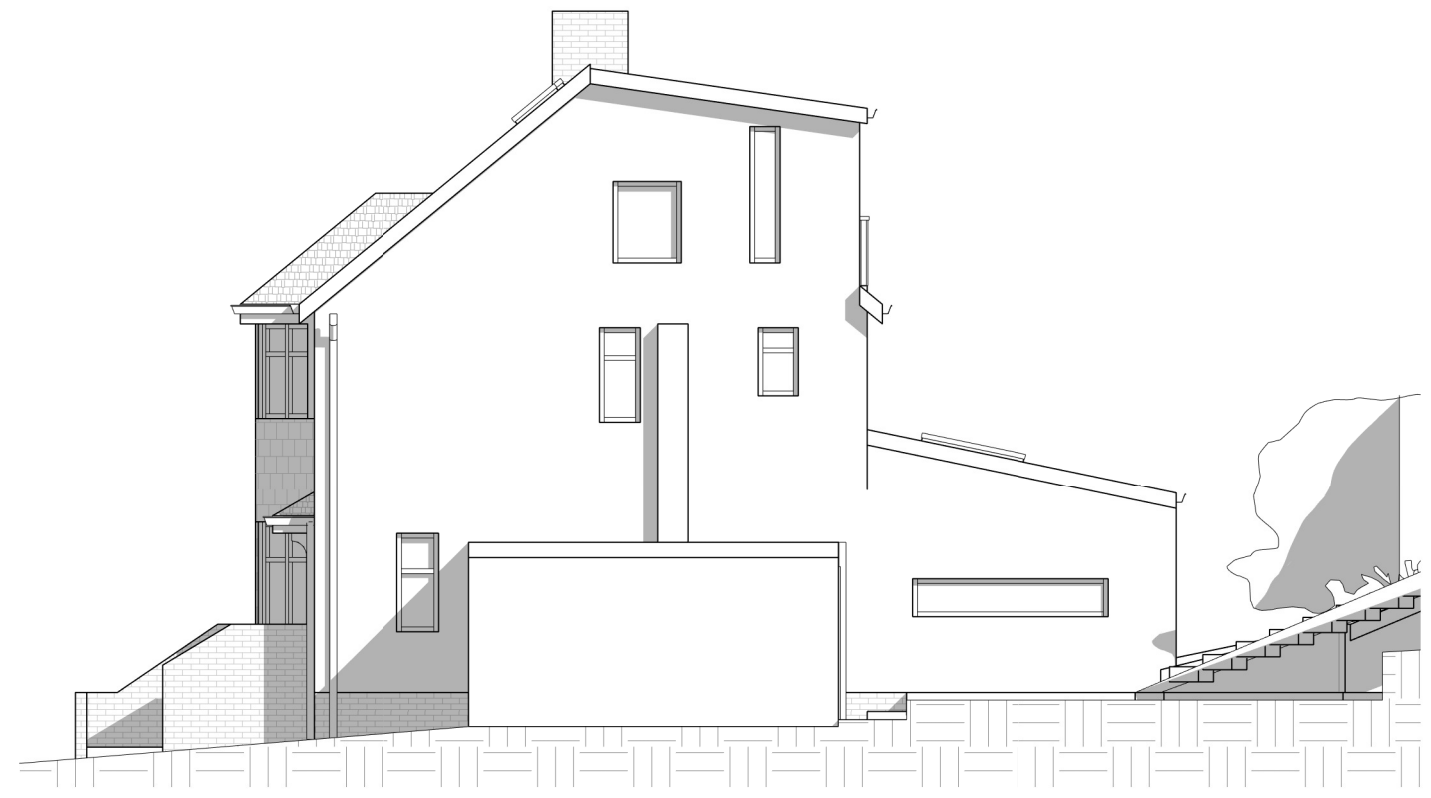

② Pr Side Elevation (From no.67)  
1 : 100

 

VISUAL SCALE 1:100



[www.autodesk.com/revit](http://www.autodesk.com/revit)

No.	Description	Date

65 Lincon Avenue N14 7LL

Rear Extension & Loft Conversion


Side Elevation (From no.67)

Project number	Project Number
Date	12.05.2022
Drawn by	KEVCADS
Checked by	KEVCADS


**A008**

Scale 1 : 100




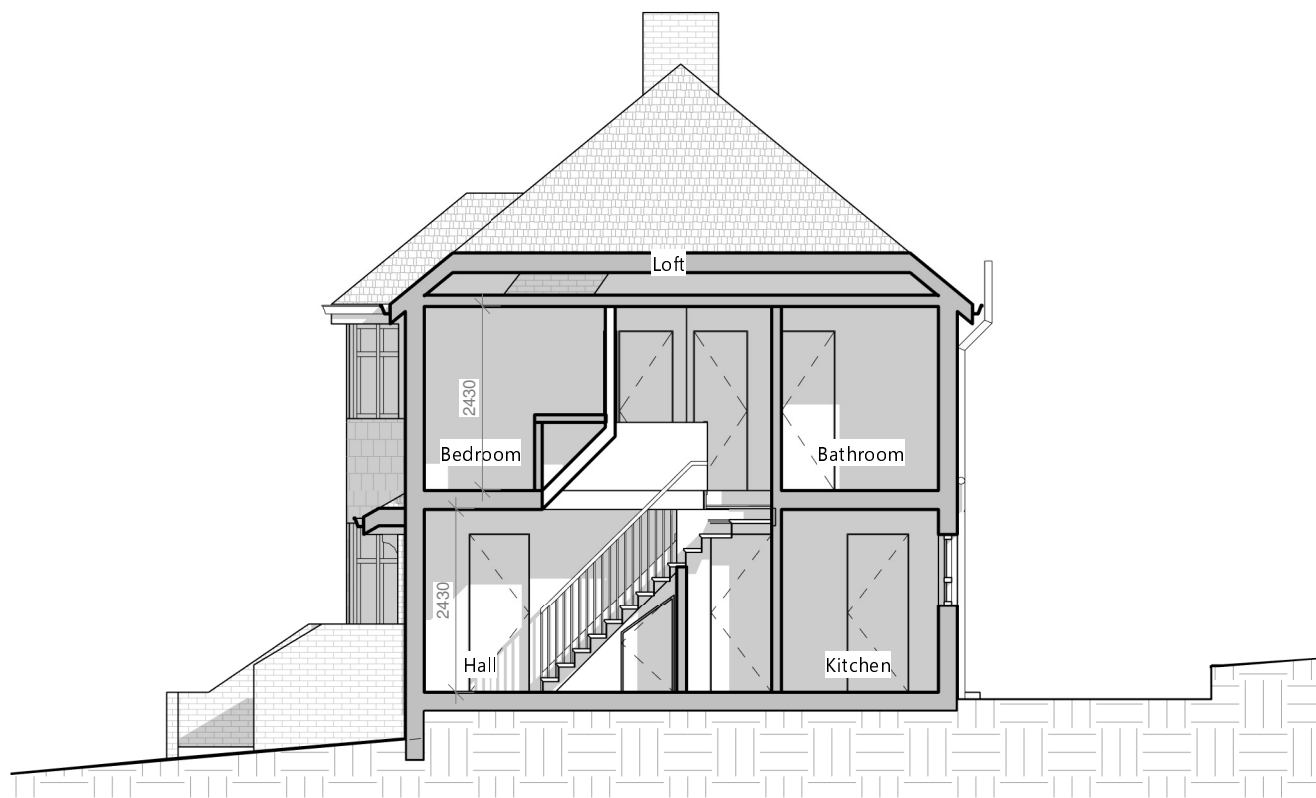

① Existing section  
1 : 100

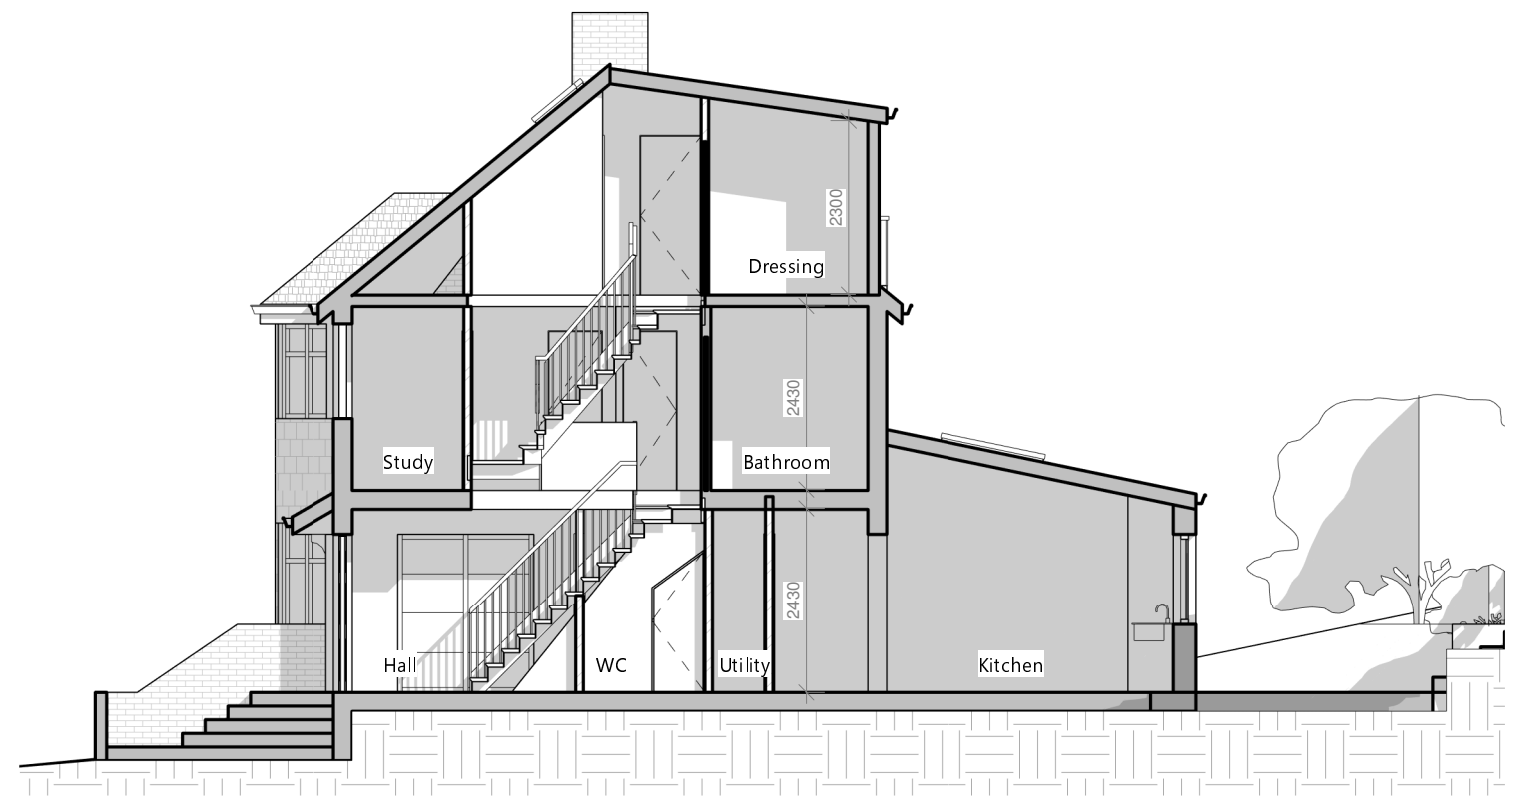

② Proposed section  
1 : 100

 

VISUAL SCALE 1:100



[www.autodesk.com/revit](http://www.autodesk.com/revit)

No.	Description	Date

65 Lincon Avenue N14 7LL


Rear Extension & Loft Conversion

Section


Project number	Project Number
Date	12.05.2022
Drawn by	KEVCADS
Checked by	KEVCADS

**A009**

Scale 1 : 100

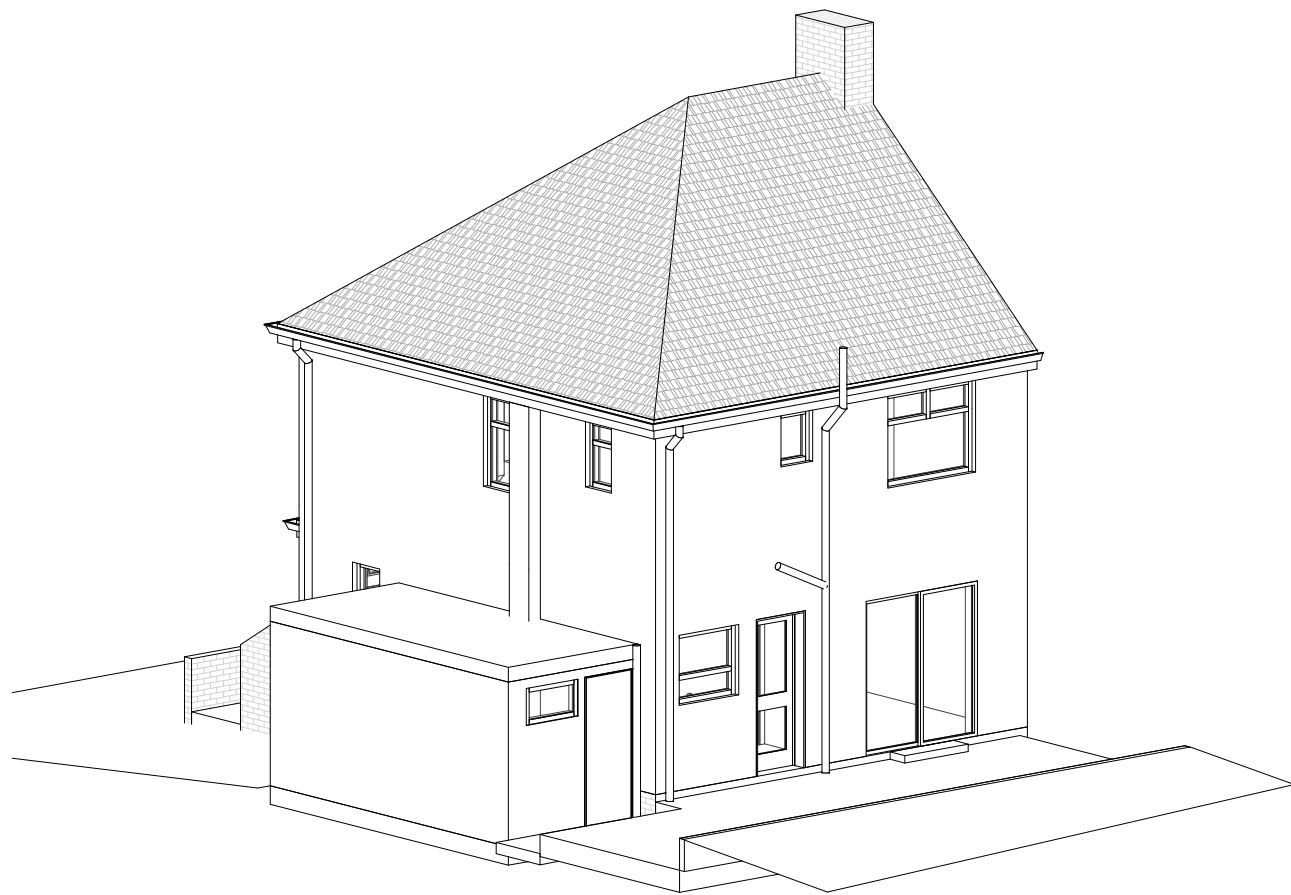

1 Existing 3D

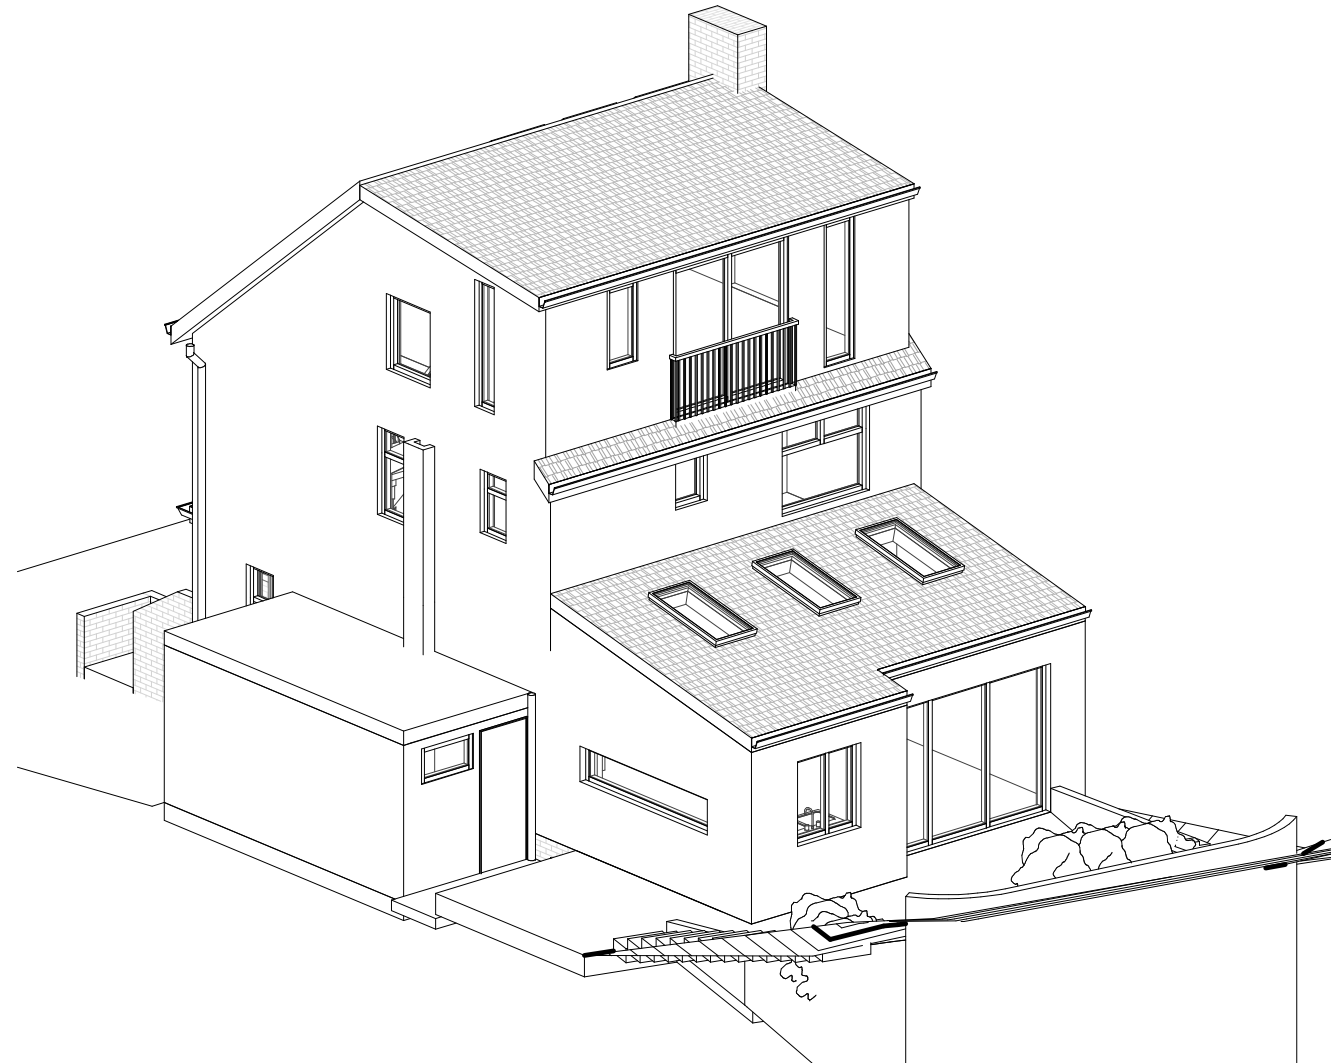

2 Proposed 3D



[www.autodesk.com/revit](http://www.autodesk.com/revit)

No.	Description	Date

65 Lincon Avenue N14 7LL


Rear Extension & Loft Conversion

3D View


Project number	Project Number
Date	12.05.2022
Drawn by	KEVCADS
Checked by	KEVCADS

**A010**


Scale

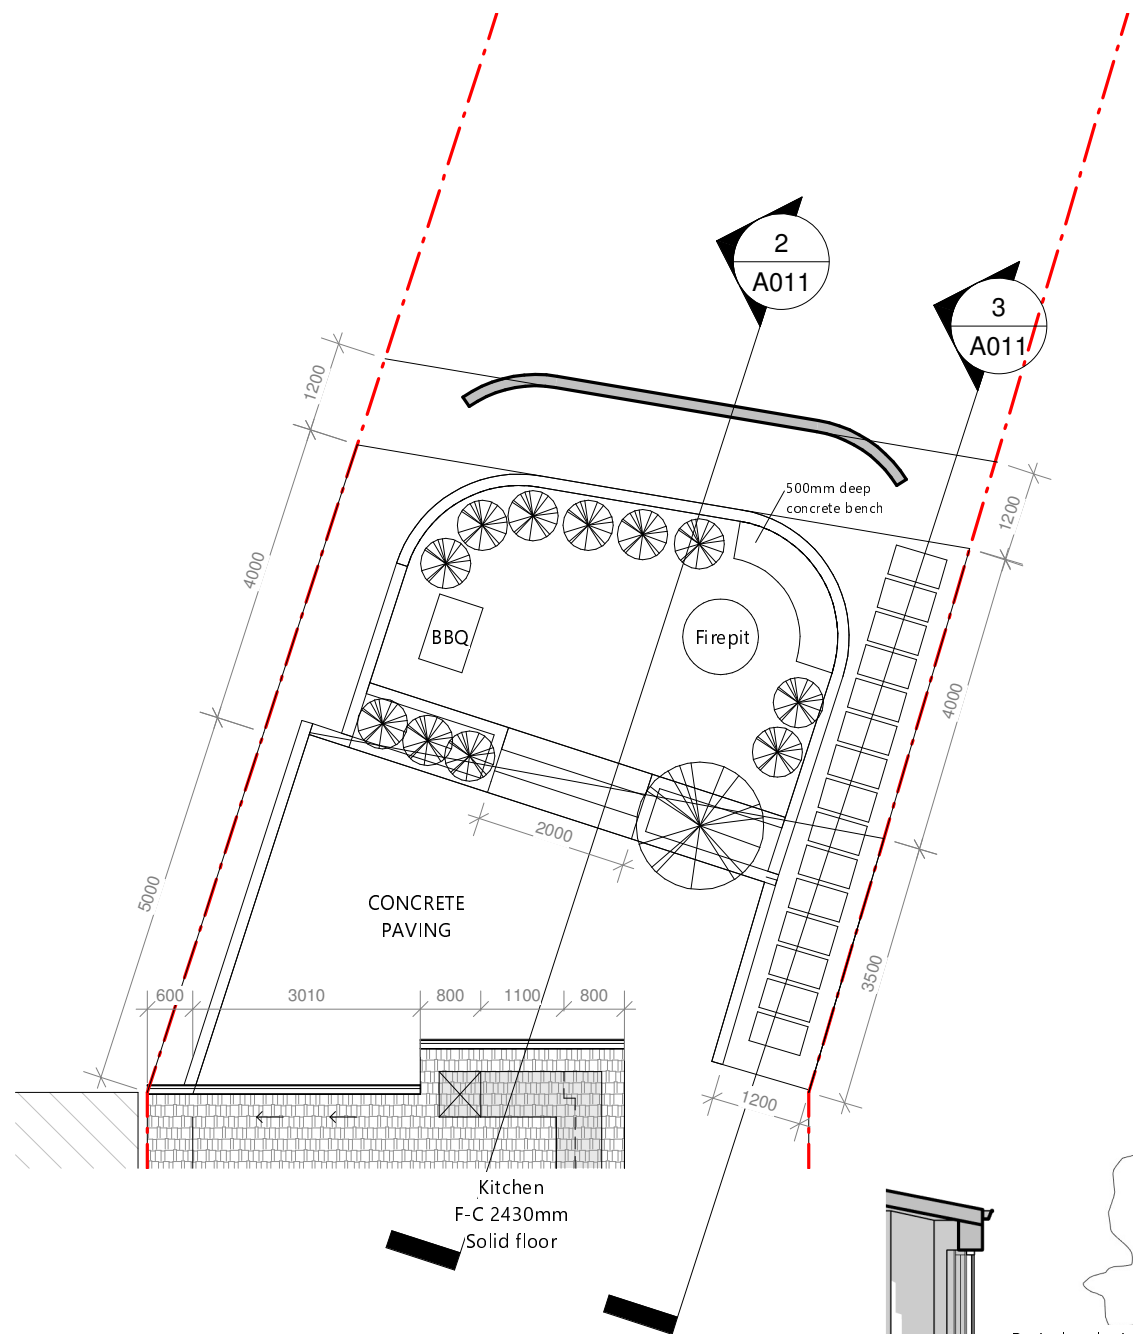

1 Proposed Garden Plan  
1 : 100

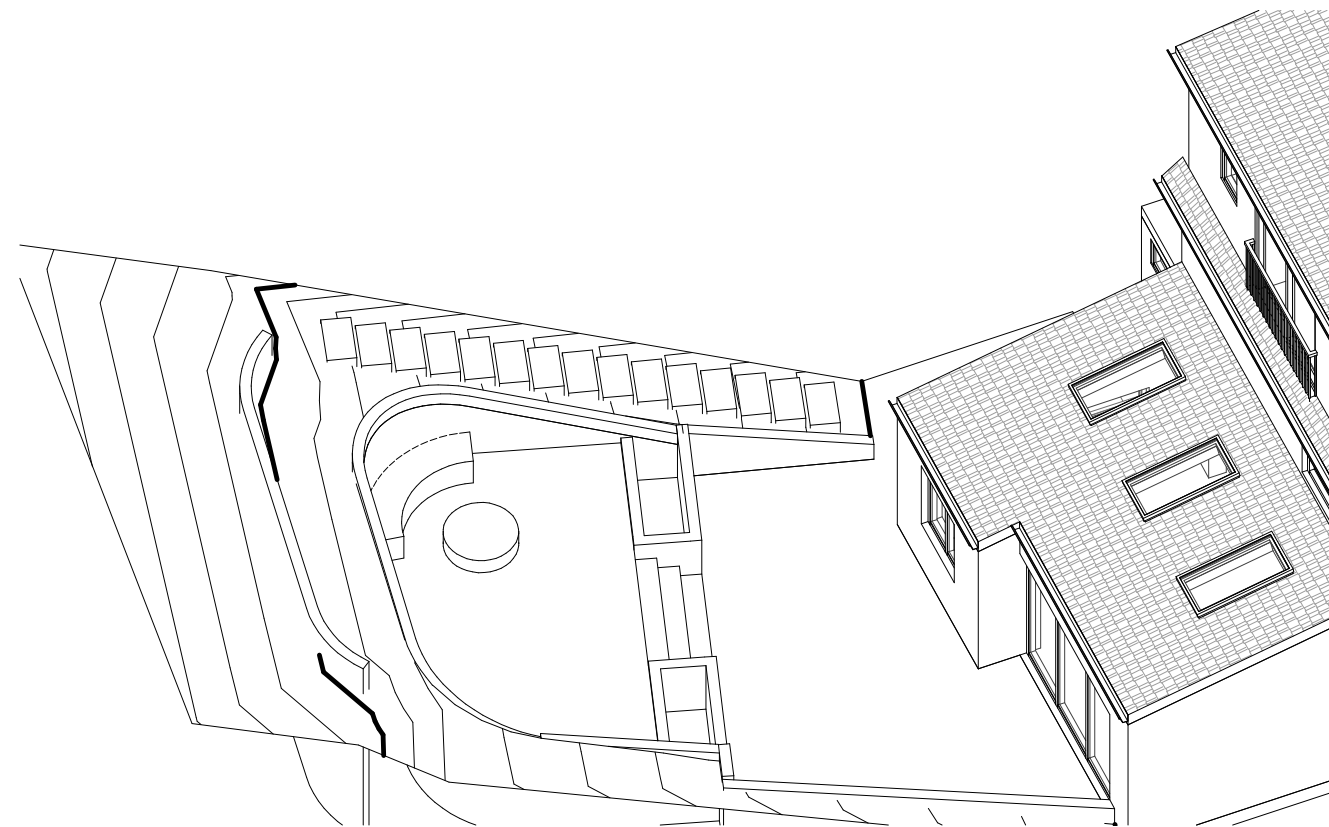

4 Garden 3D

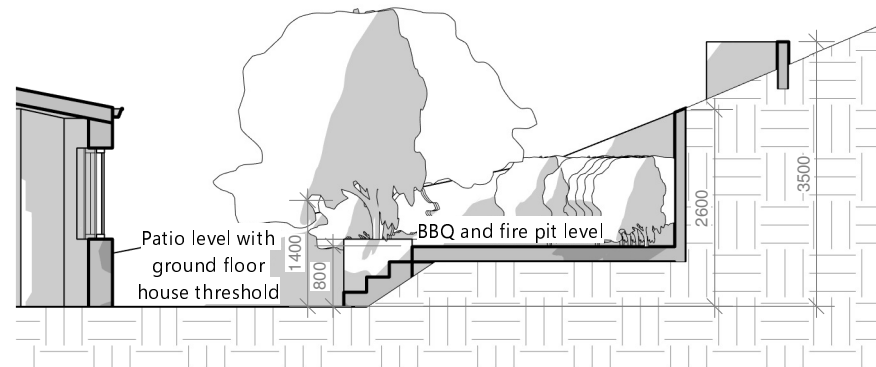

2 Proposed section1  
1 : 100



3 Proposed section2  
1 : 100



VISUAL SCALE 1:100



[www.autodesk.com/revit](http://www.autodesk.com/revit)

No.	Description	Date

65 Lincon Avenue N14 7LL

Rear Extension & Loft Conversion

Garden Plan

Project number	Project Number
Date	12.05.2022
Drawn by	KEVCADS
Checked by	KEVCADS

A011

Scale 1 : 100