


Proposed Ground Floor Plan
Scale 1:50

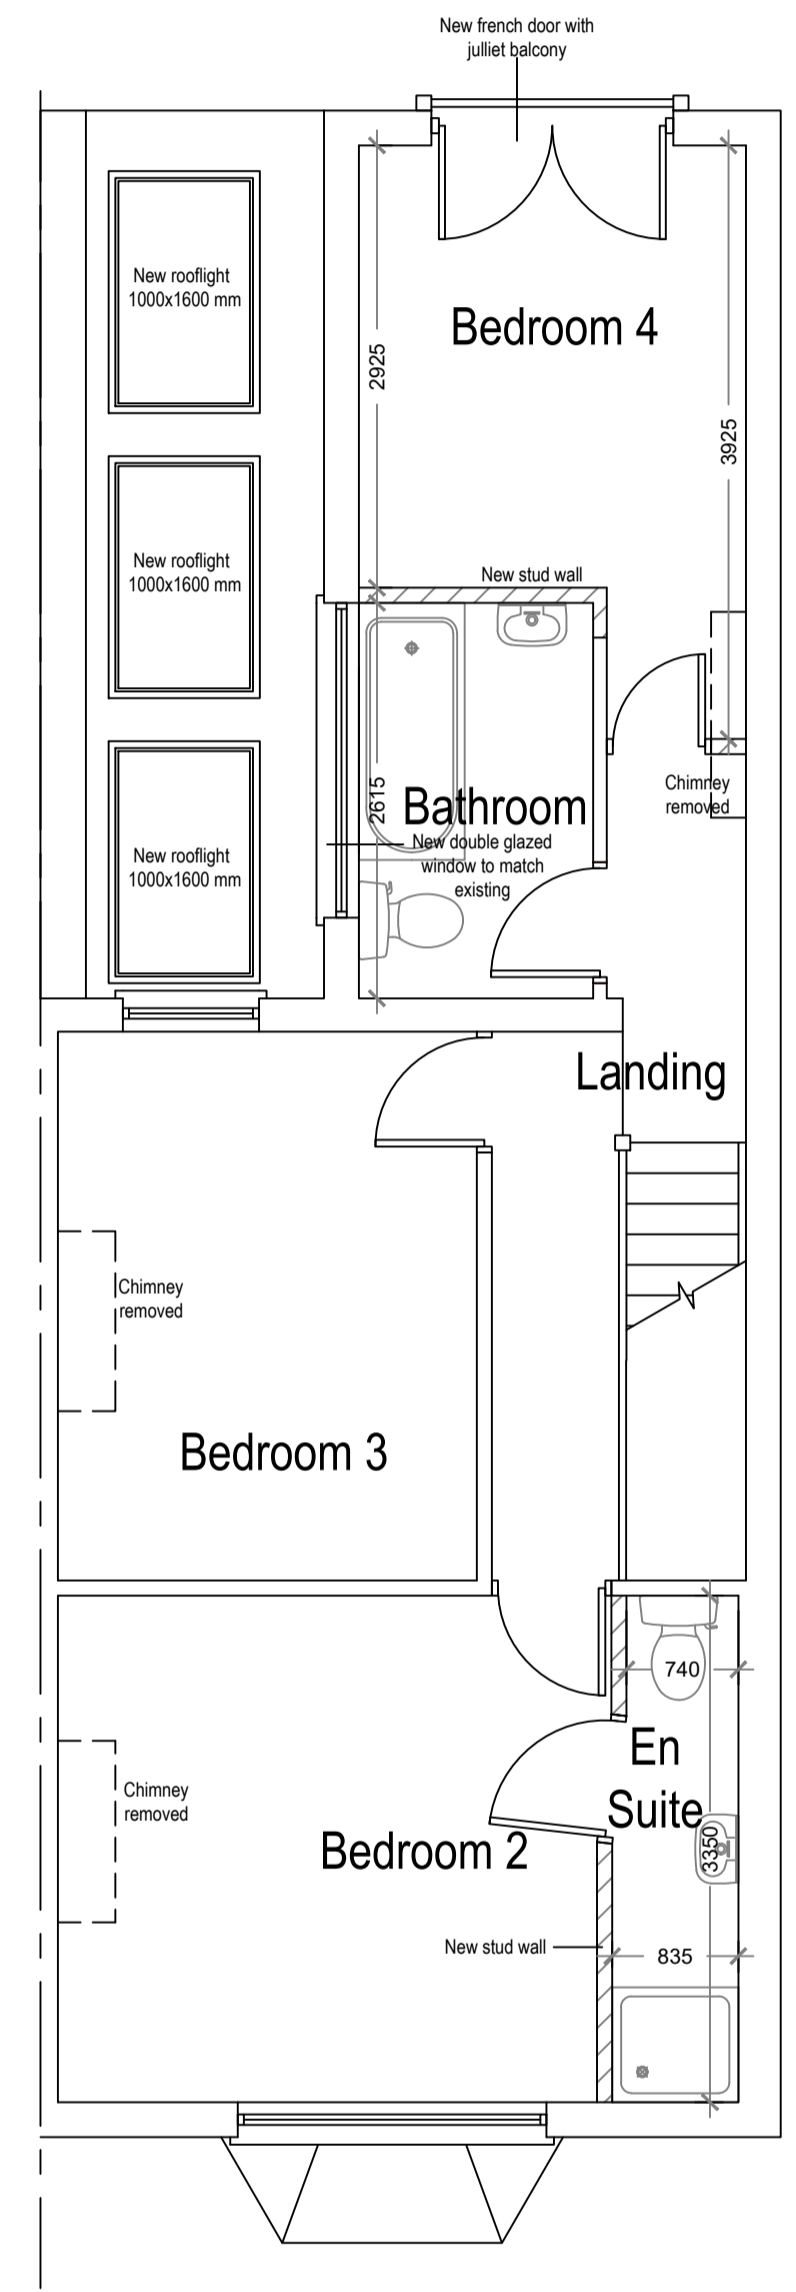

Proposed First Floor Plan
Scale 1:50

Scale 1:50

Arkiplan
74 Cardiff Road, CF15 7QE • Enquiries@ArkiPlan.co.uk

Site	72 Howard Street, Oxford OX4 3BE	Date	29.03.2022
		Sheet	22-0485 D04 Rev 0
		Job	New Extension
		Scale	As Shown@A1
		Title	As Shown

