



Existing Southeast Elevation

Scale 1:50

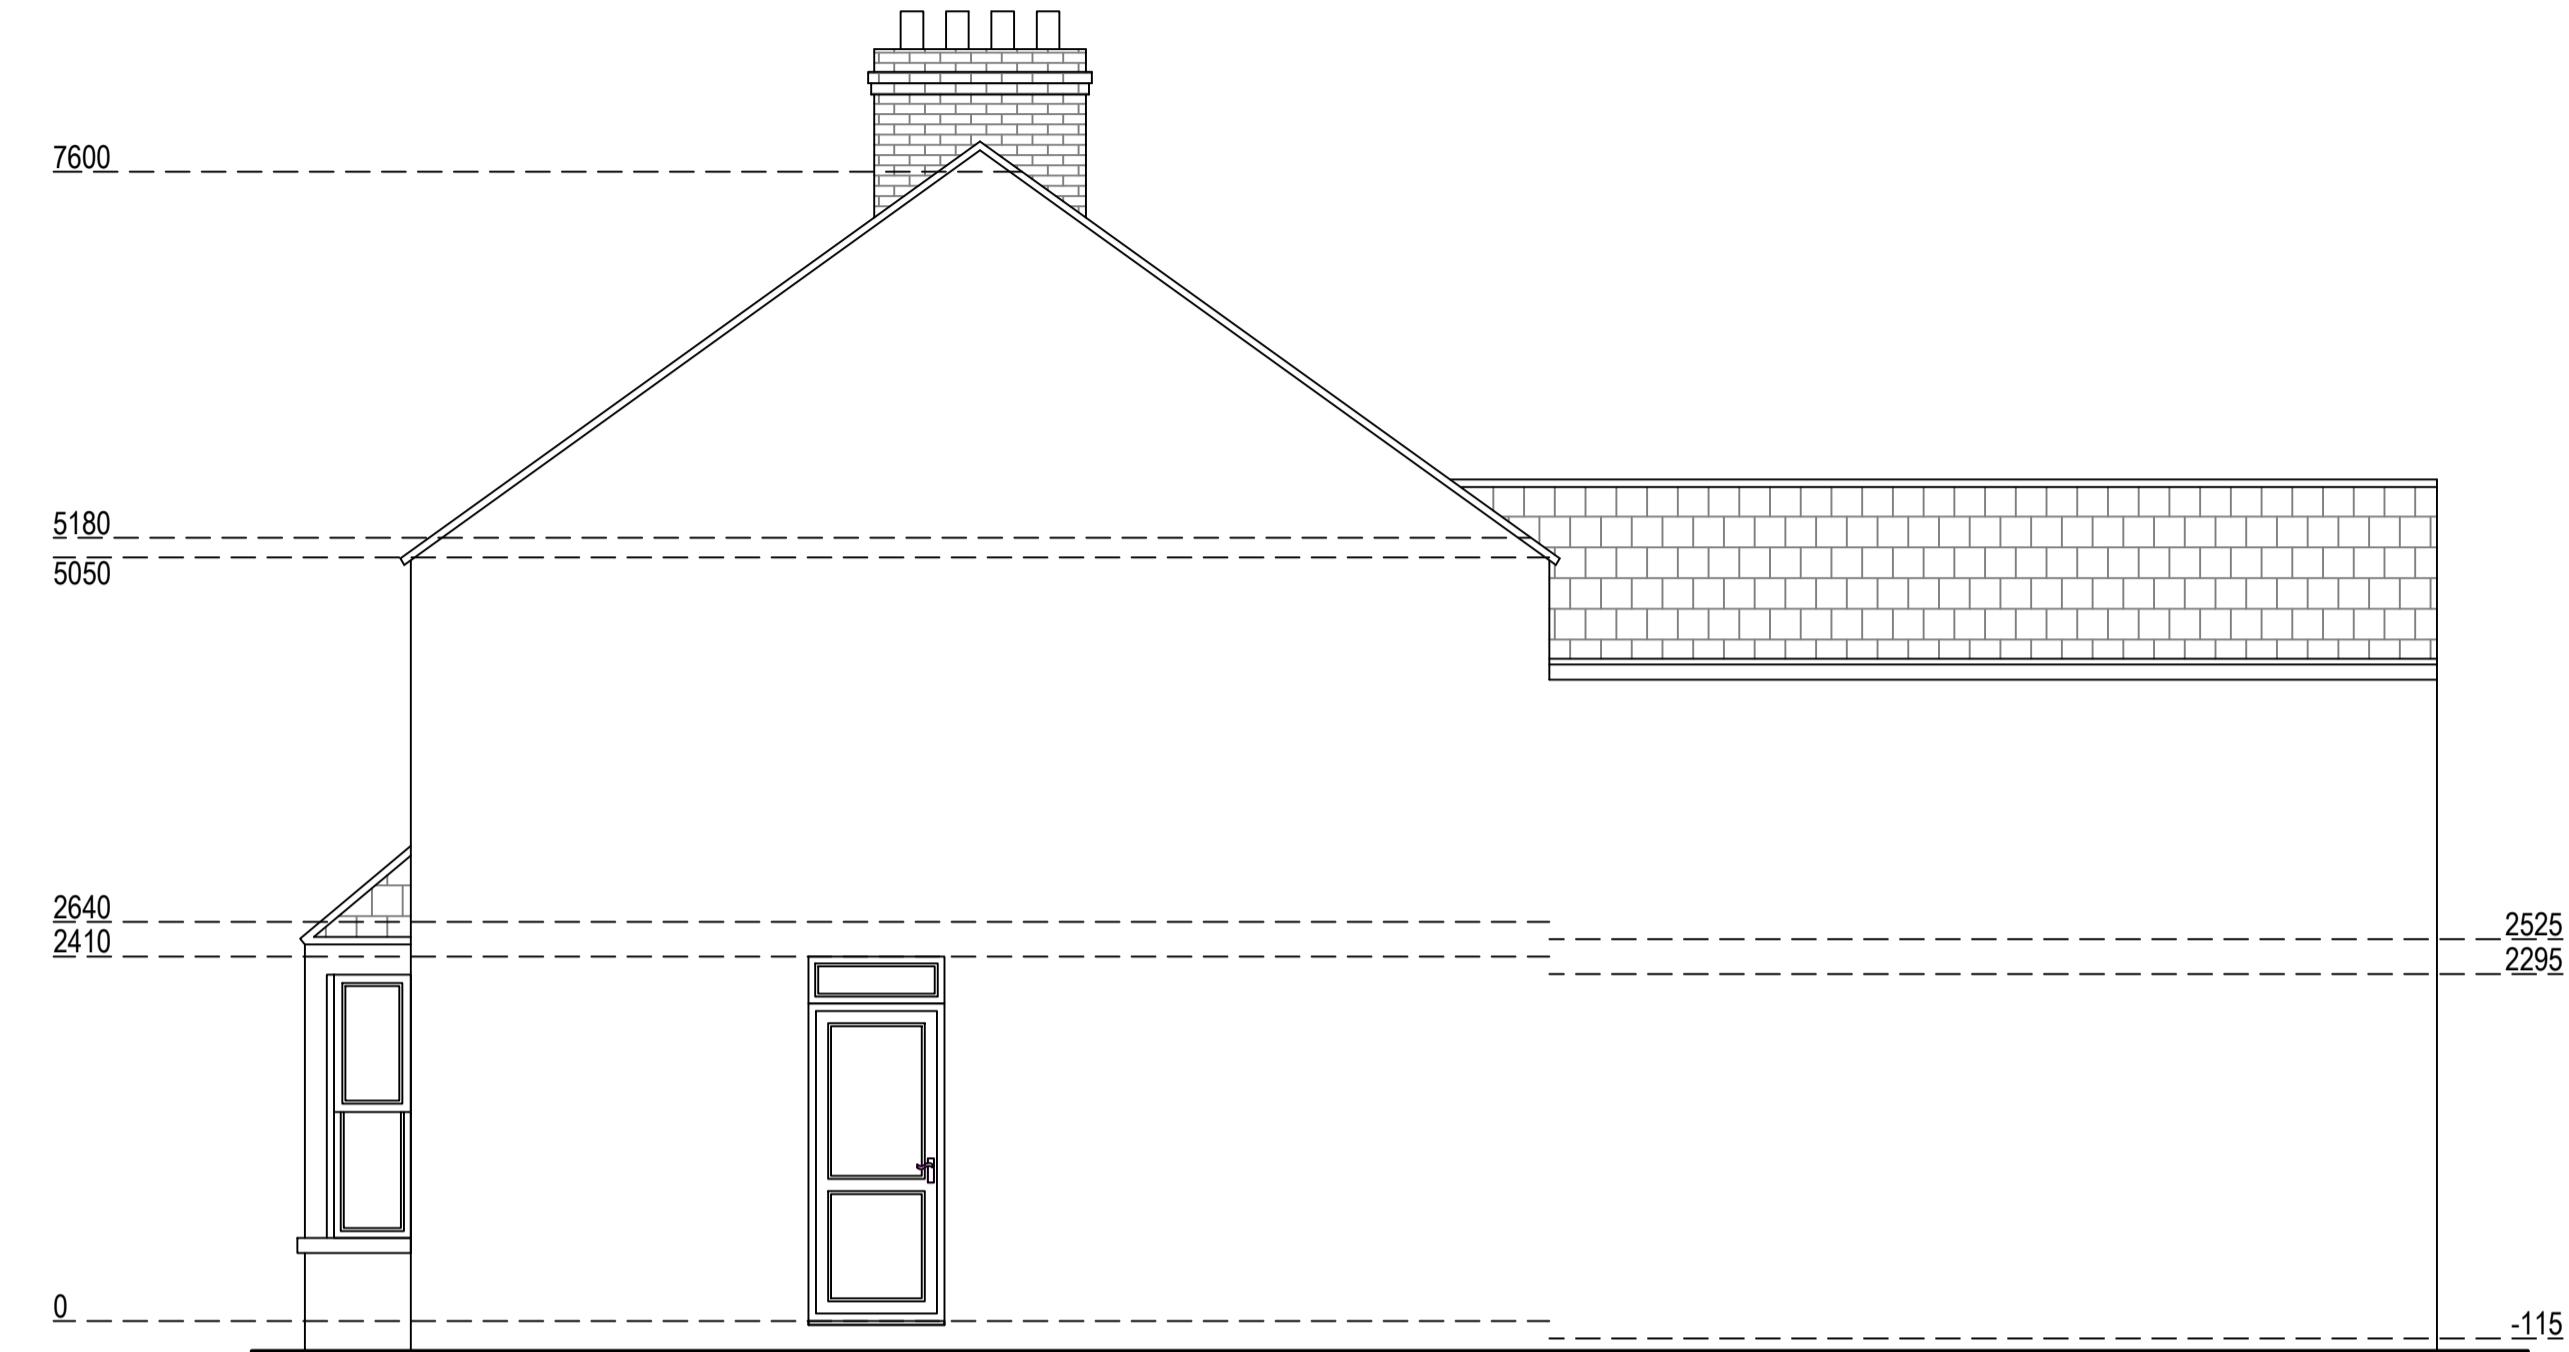


Existing Southwest Elevation

Scale 1:50

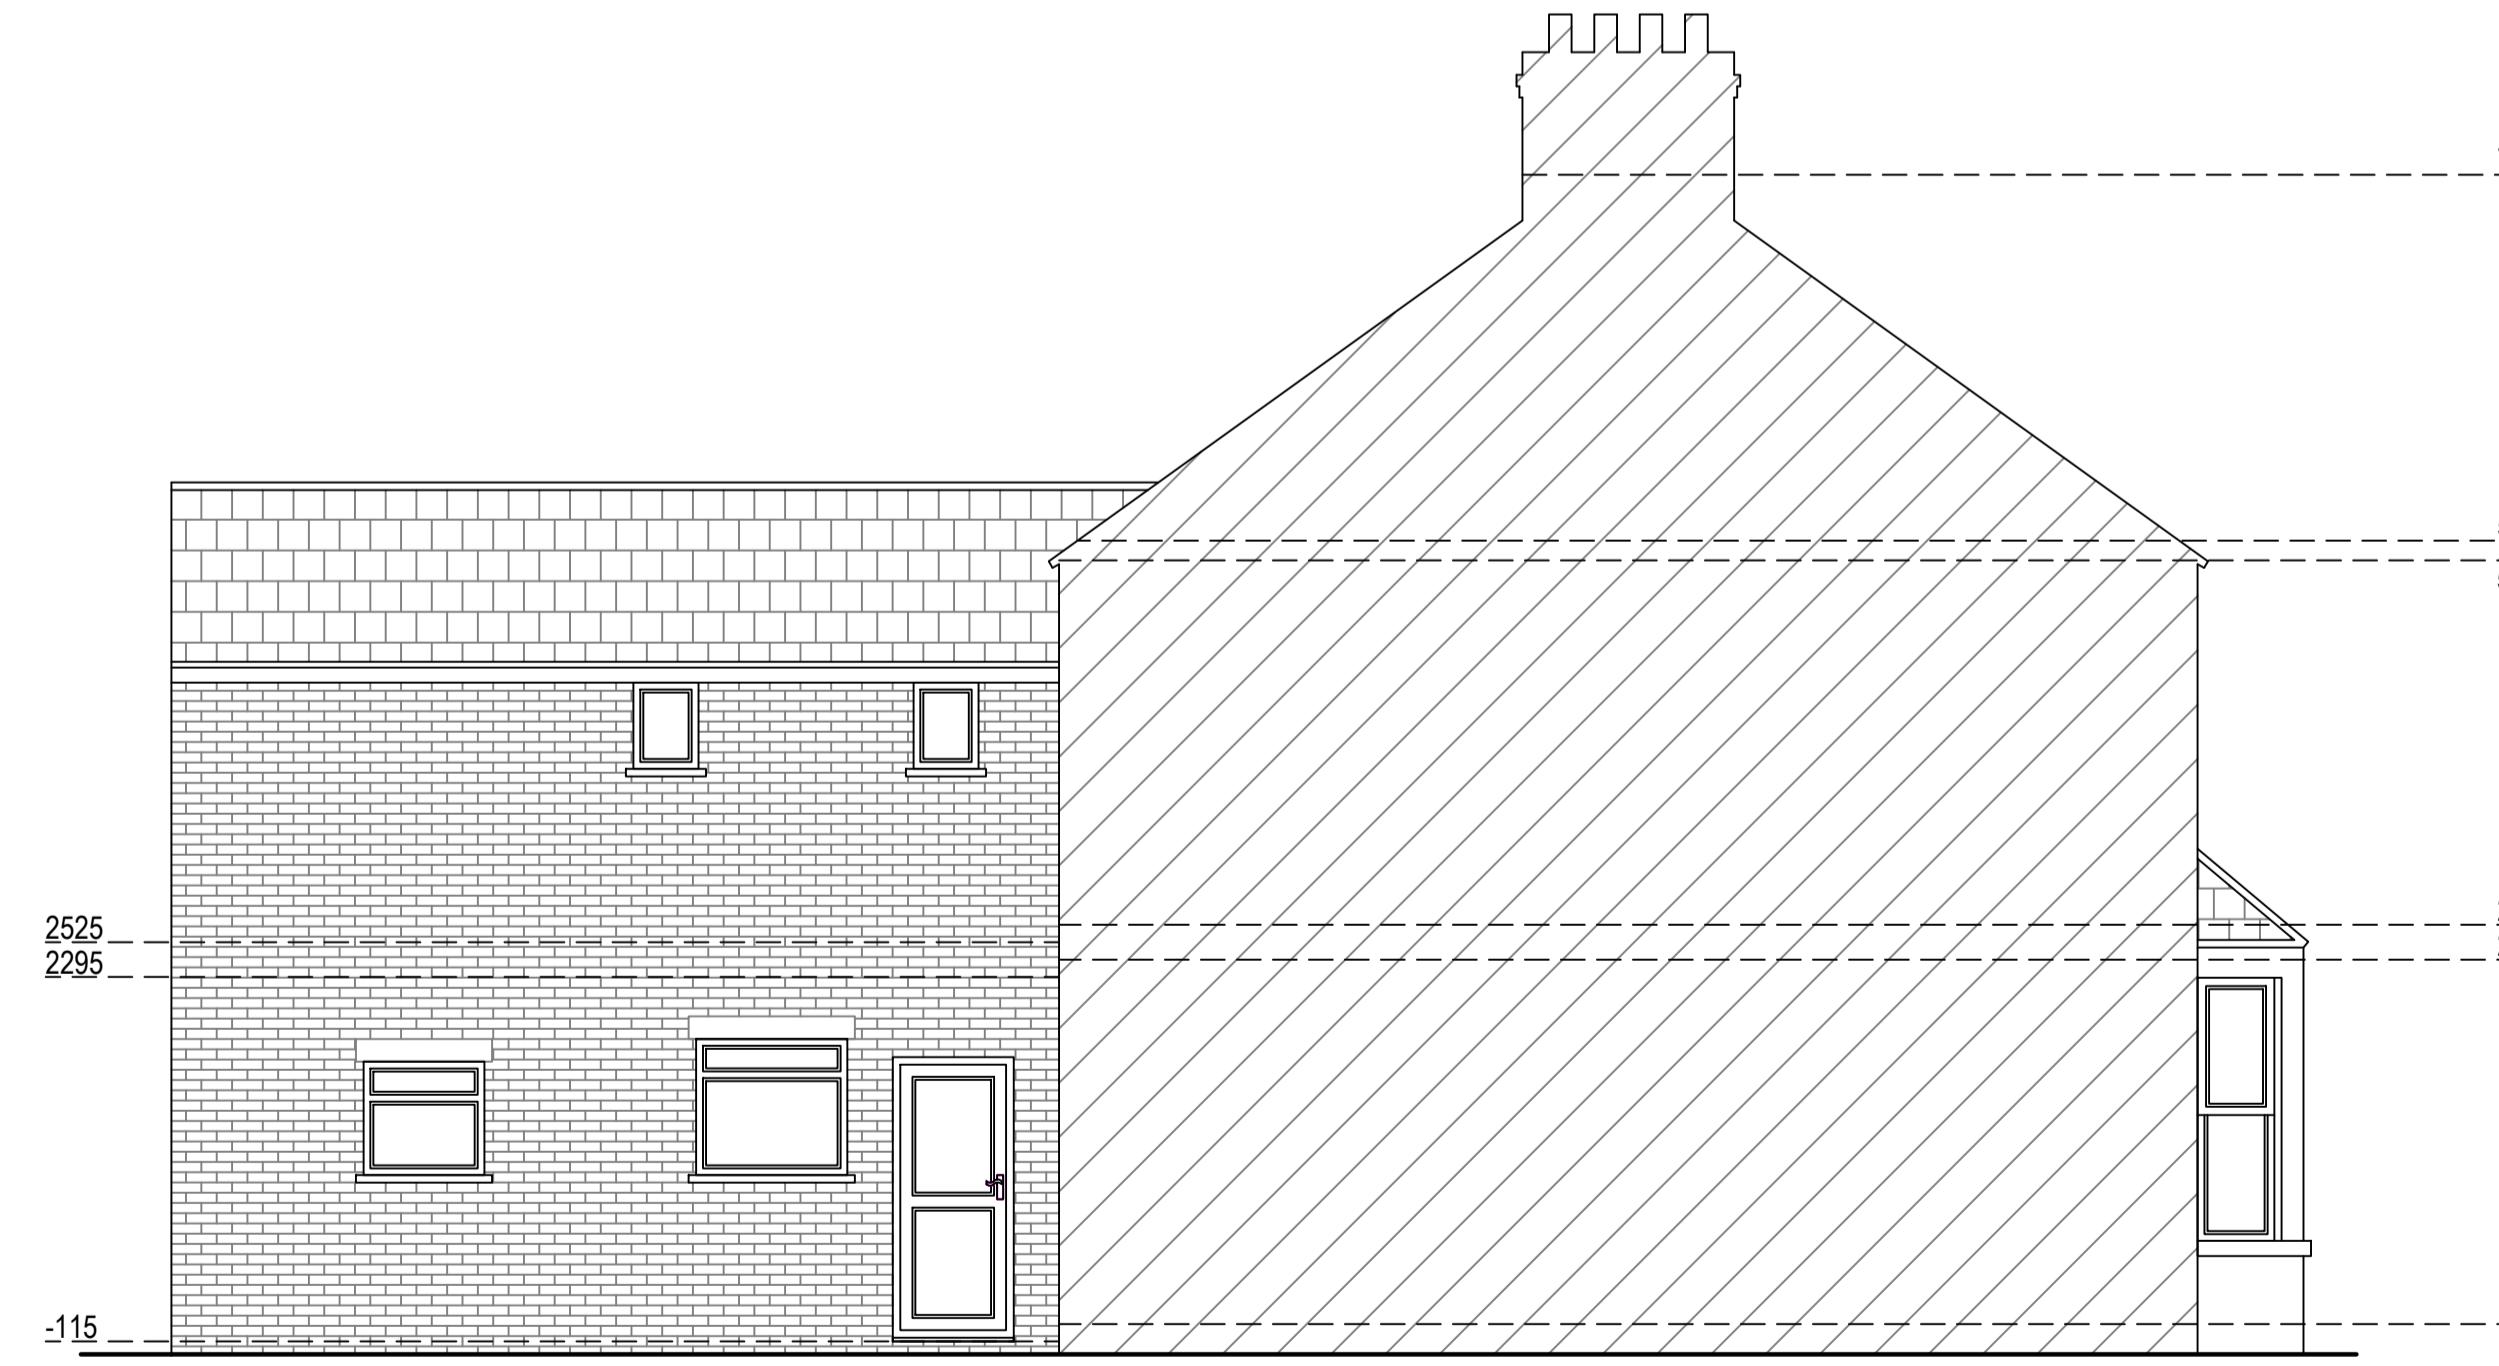

Existing Northeast Elevation

Scale 1:50

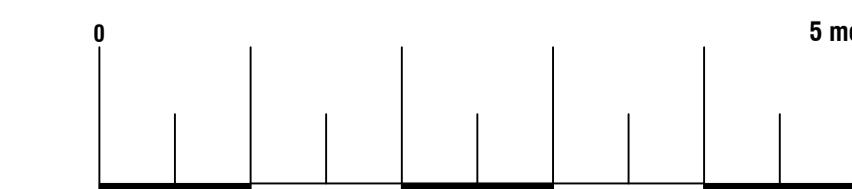

Site	72 Howard Street, Oxford OX4 3BE	Date	29.03.2022
		Sheet	22-0485 D03 Rev 0
		Job	New Extension
		Scale	As Shown@A1
		Title	As Shown

Arkiplan

74 Cardiff Road, CF15 7QE • Enquiries@ArkiPlan.co.uk