




Proposed Southeast Elevation
Scale 1:50

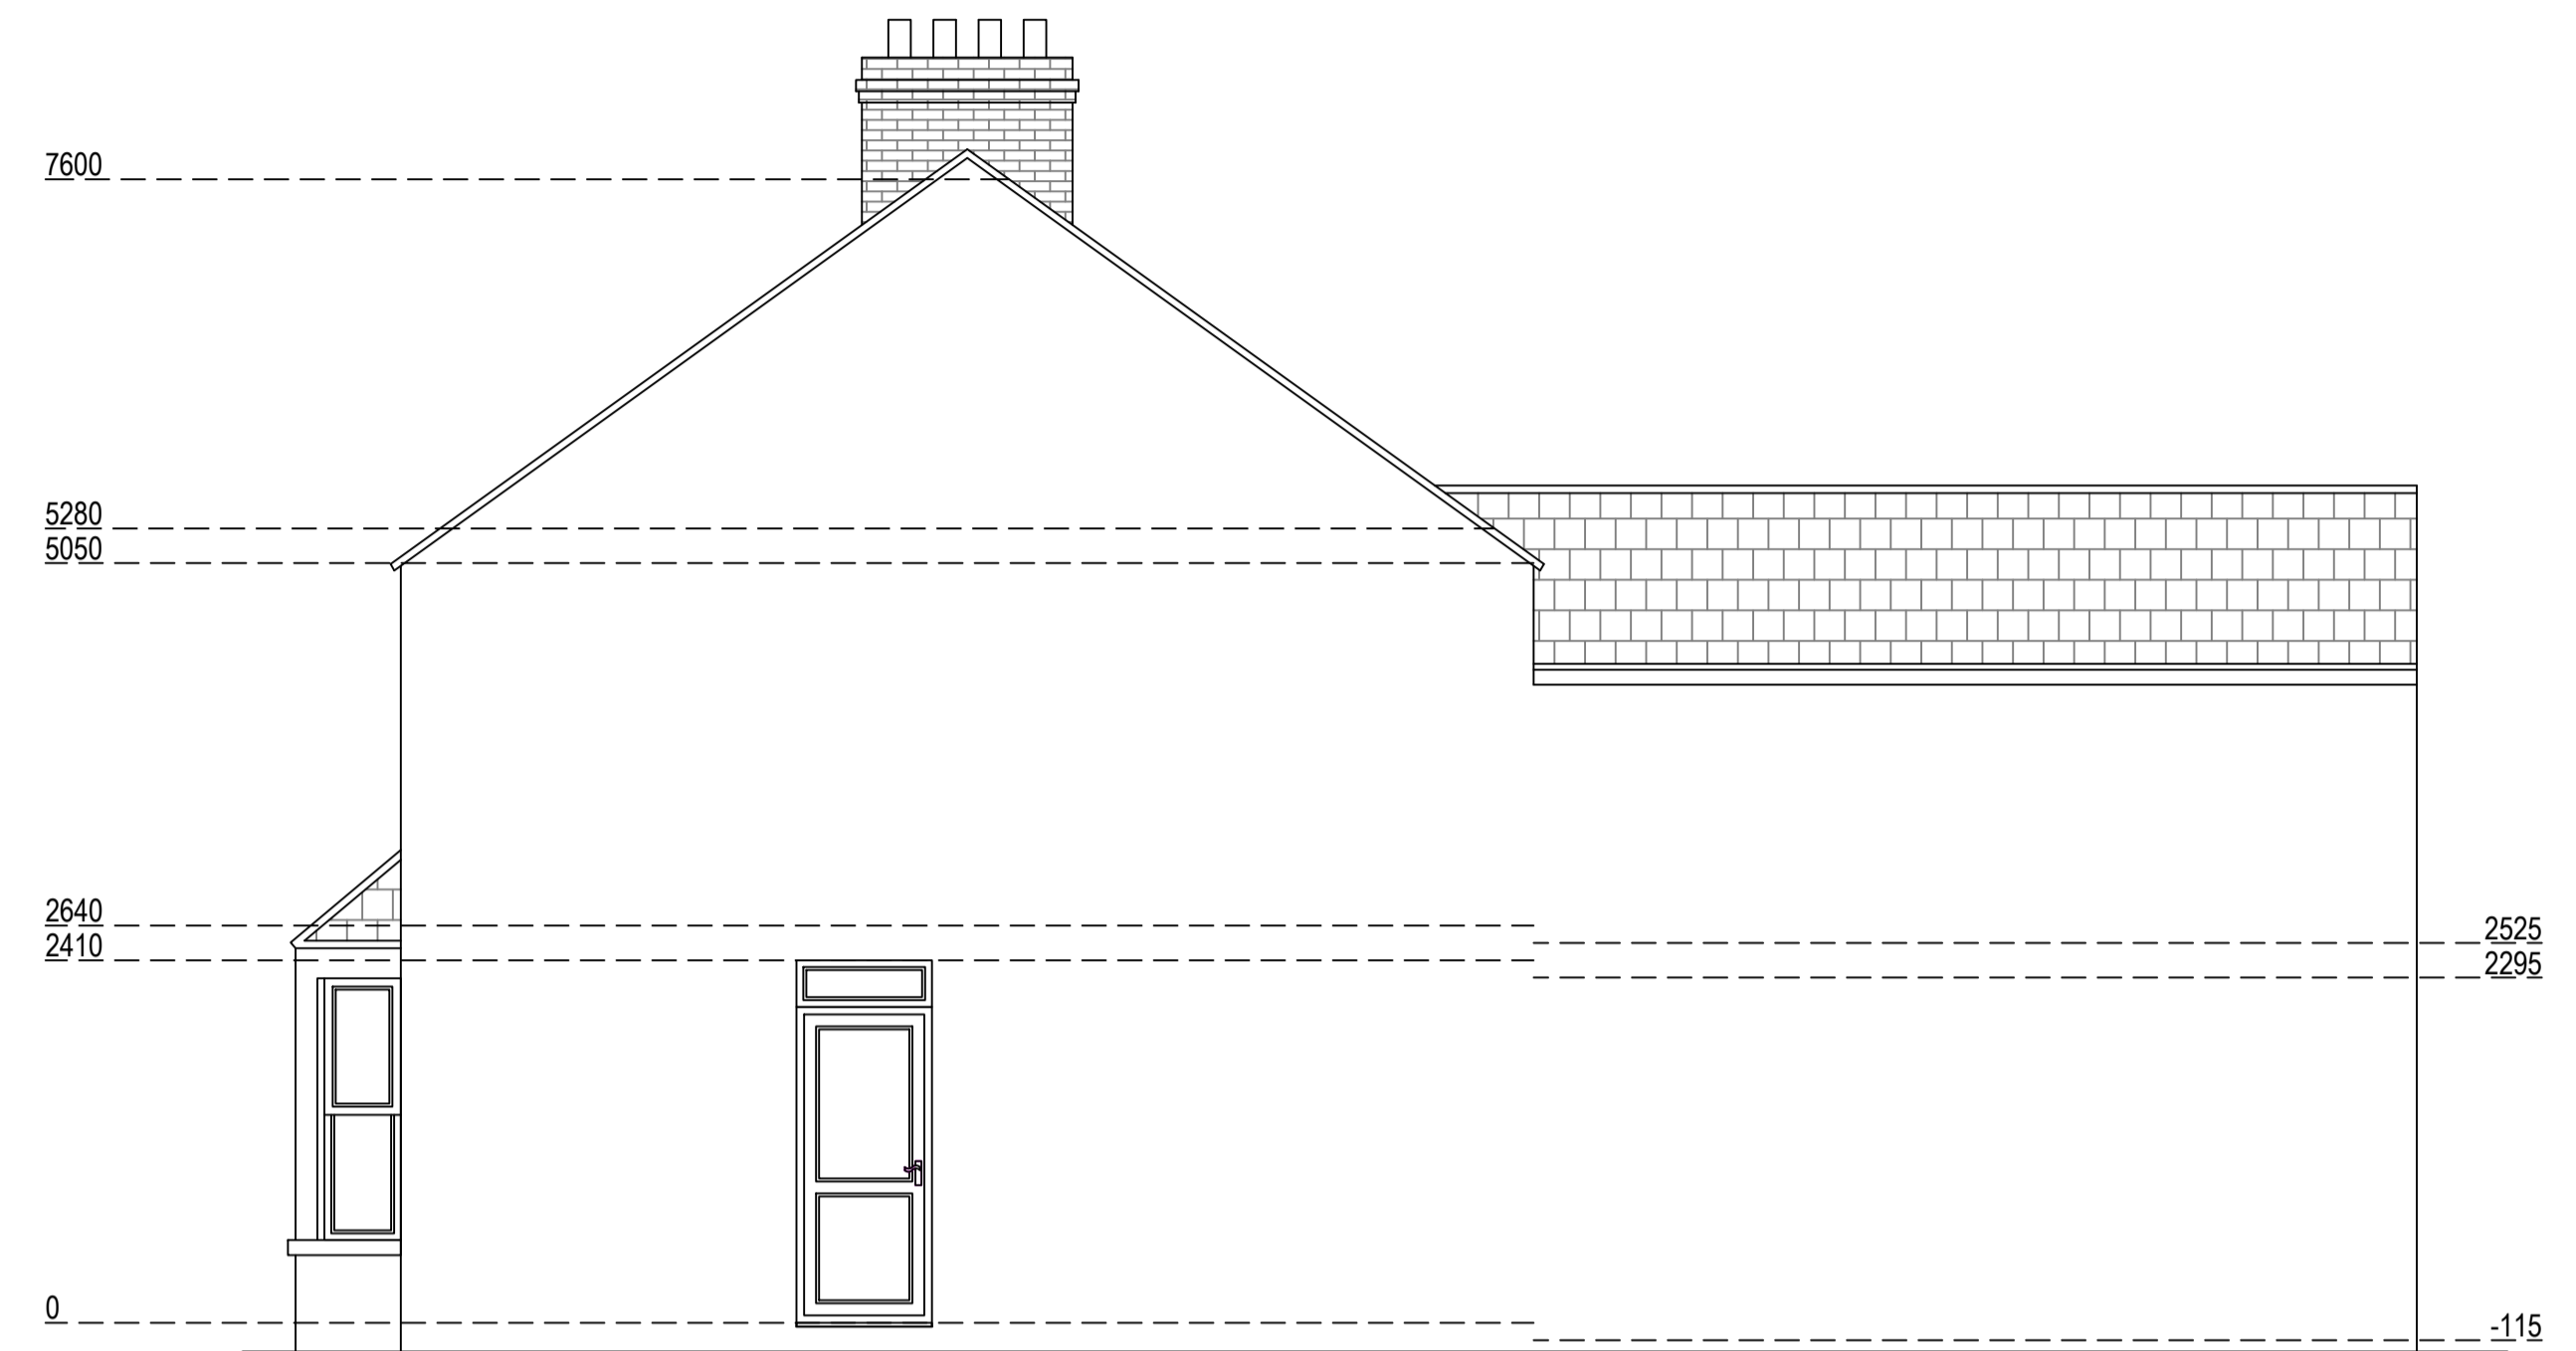

Proposed Southwest Elevation
Scale 1:50

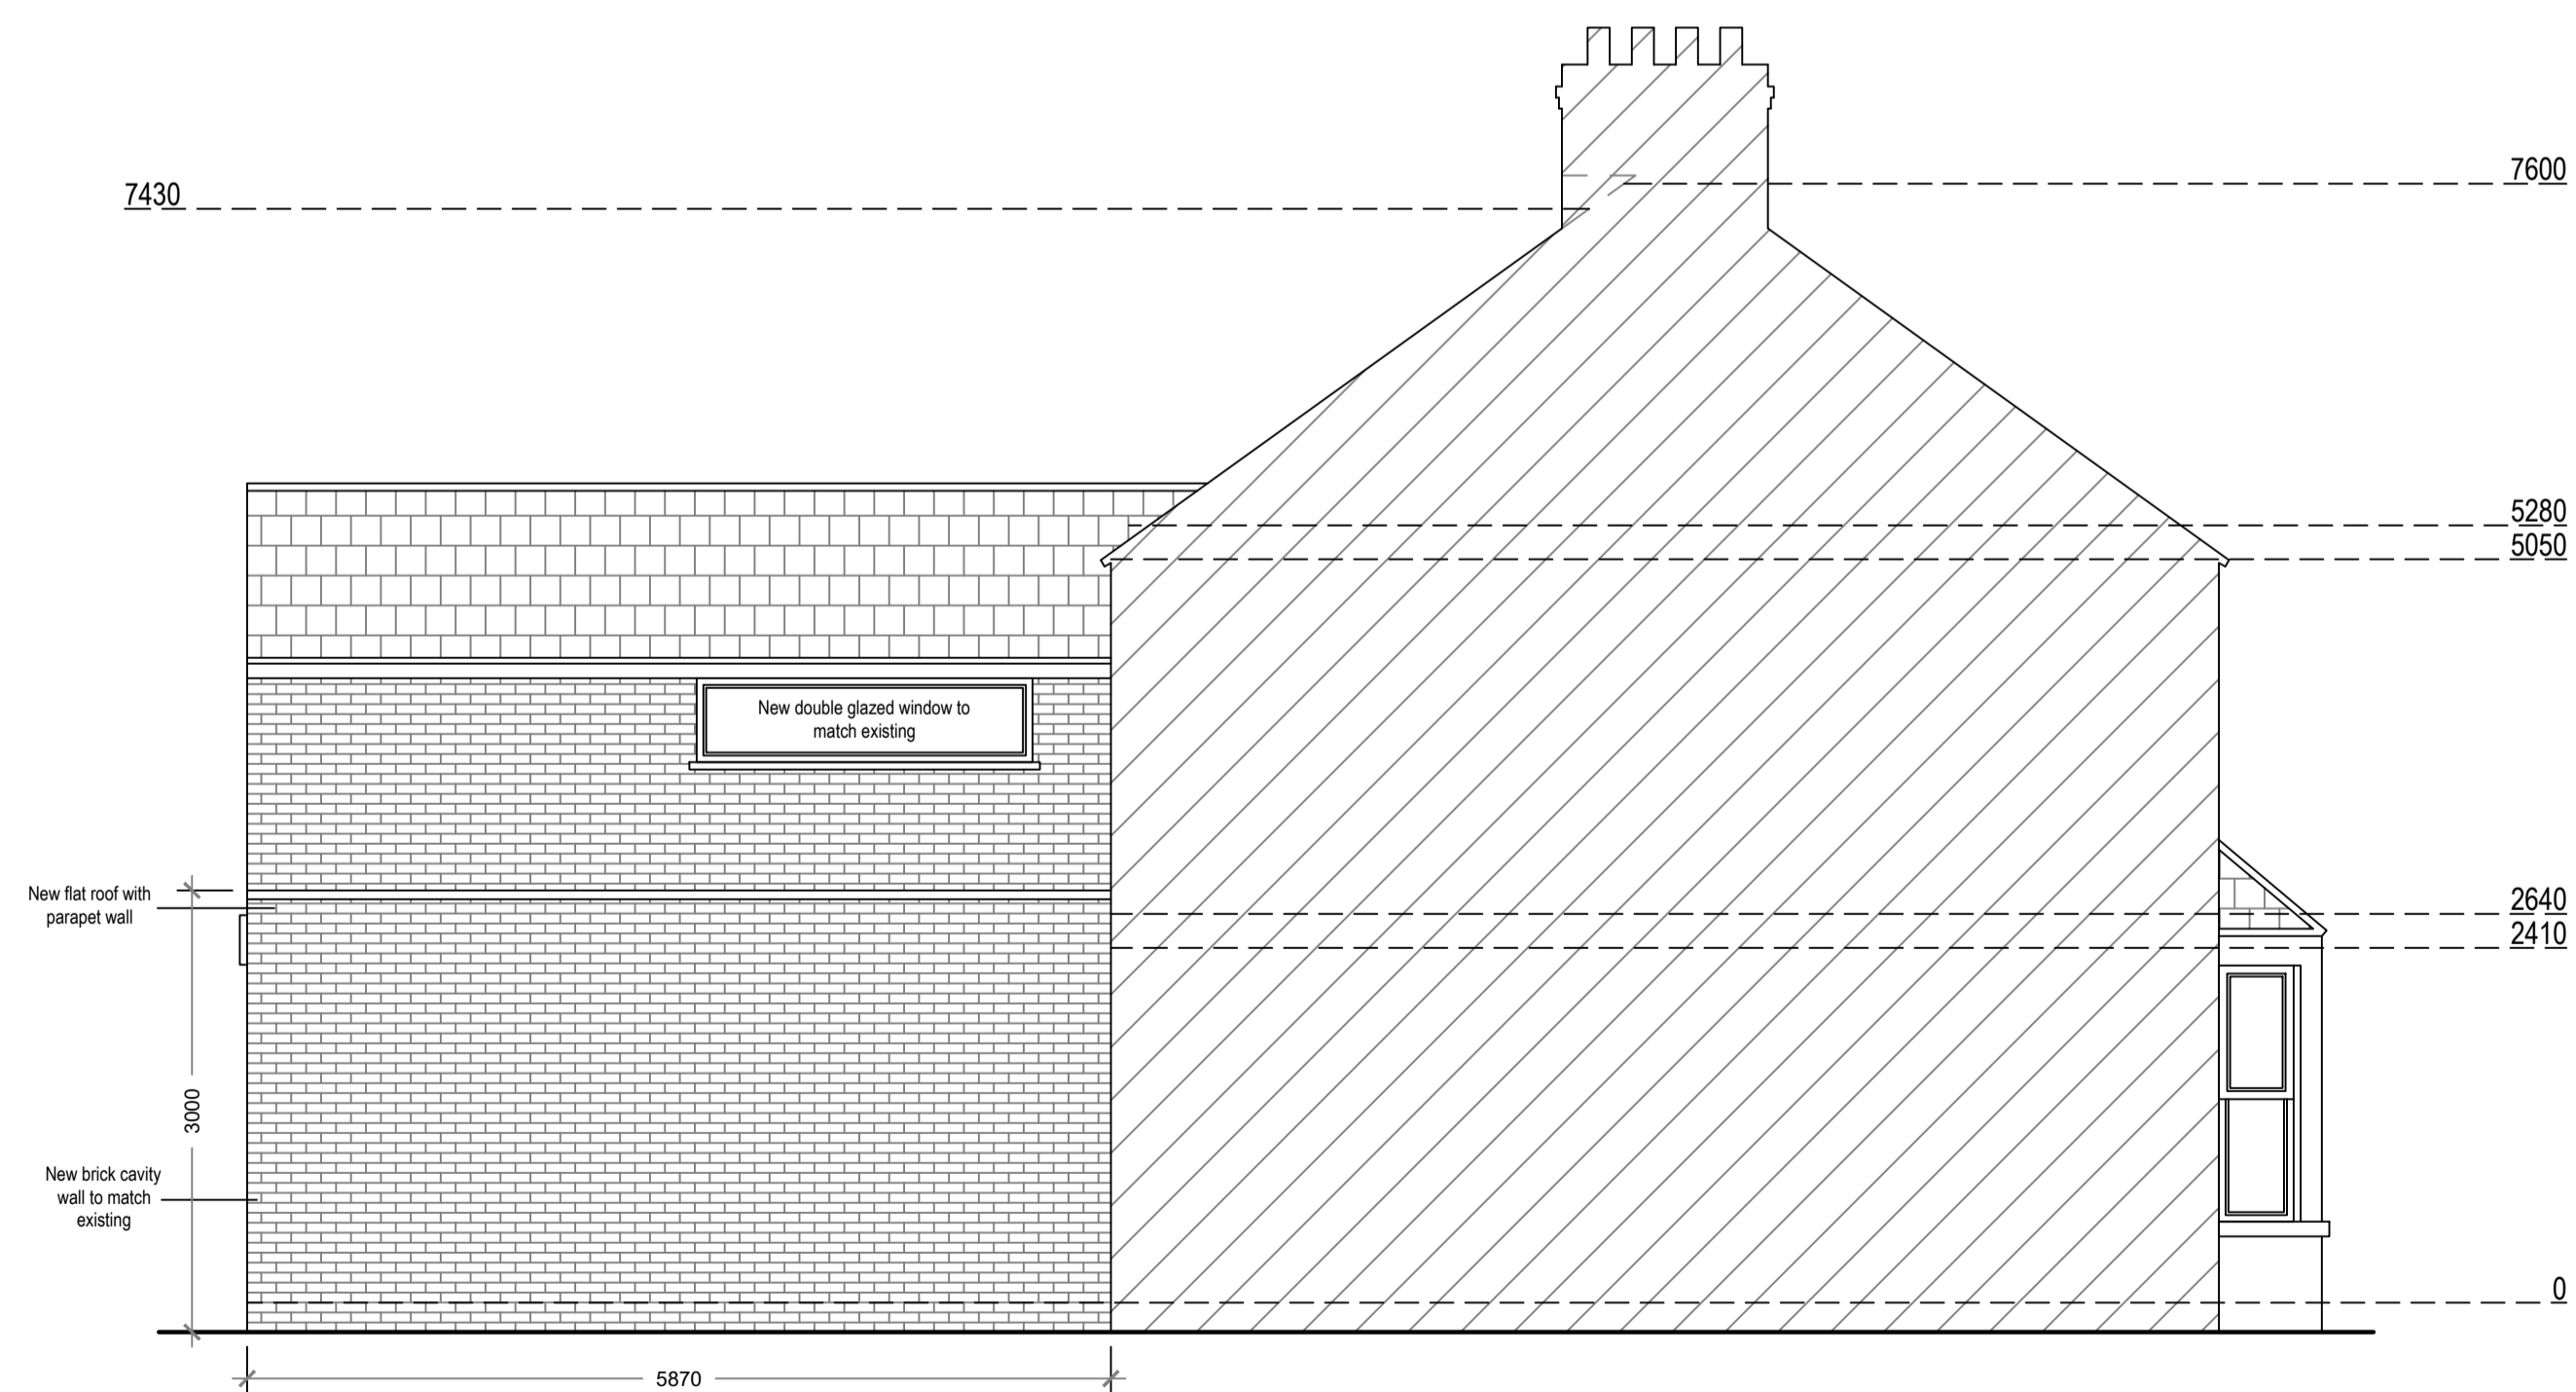

Proposed Northeast Elevation
Scale 1:50

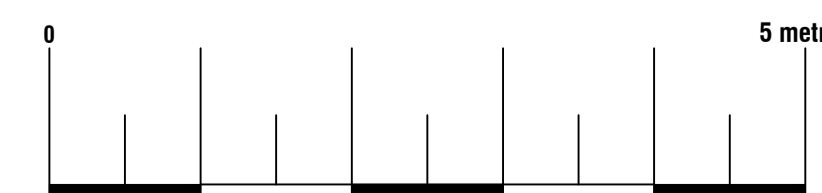

Arkiplan

74 Cardiff Road, CF15 7QE • Enquiries@ArkiPlan.co.uk

Site	72 Howard Street, Oxford OX4 3BE	Date	29.03.2022
		Sheet	22-0485 D05 Rev 0
		Job	New Extension
		Scale	As Shown@A1
		Title	As Shown