



FRONT ELEVATION

South West Facing

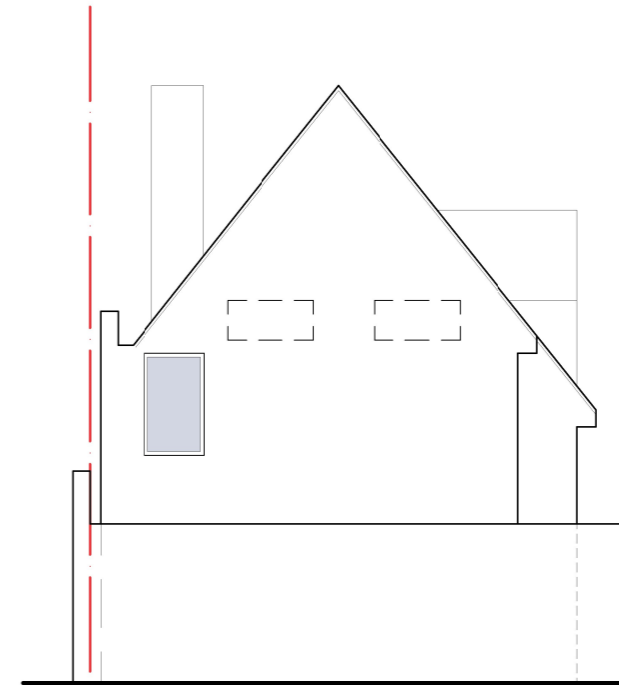


SIDE ELEVATION

North West Facing

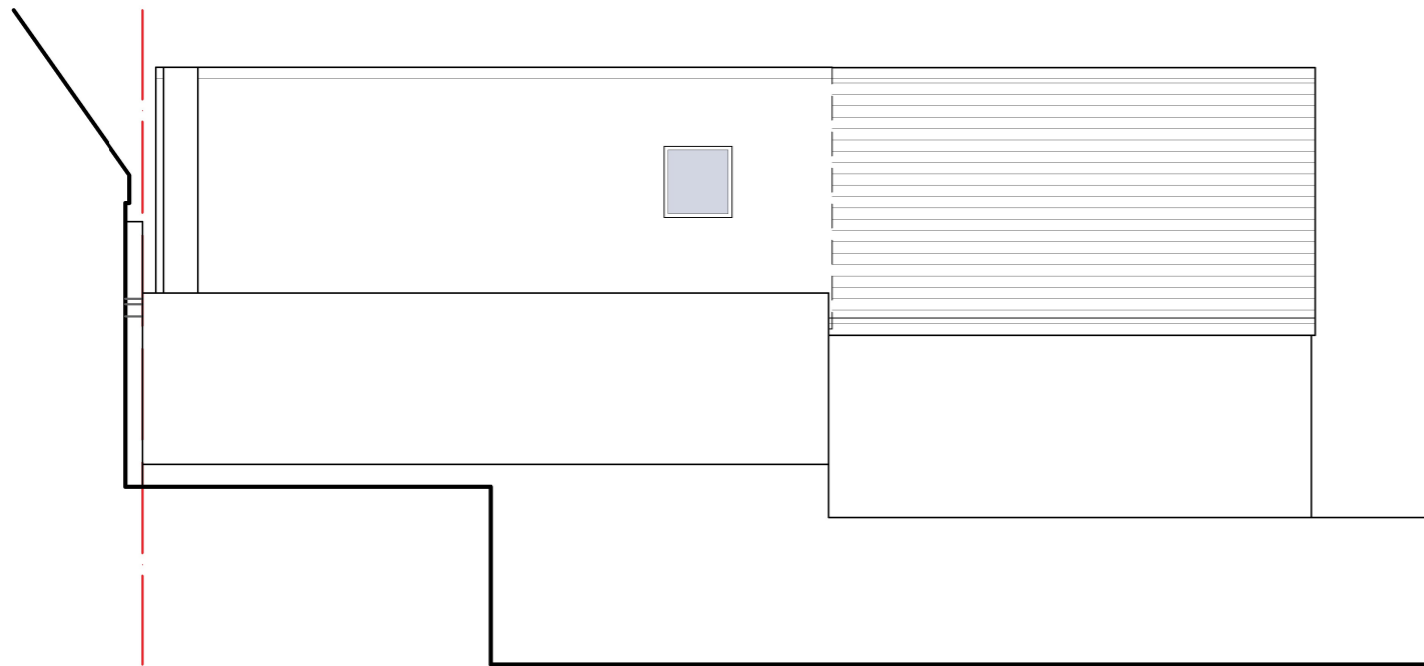

REAR ELEVATION

North East Facing

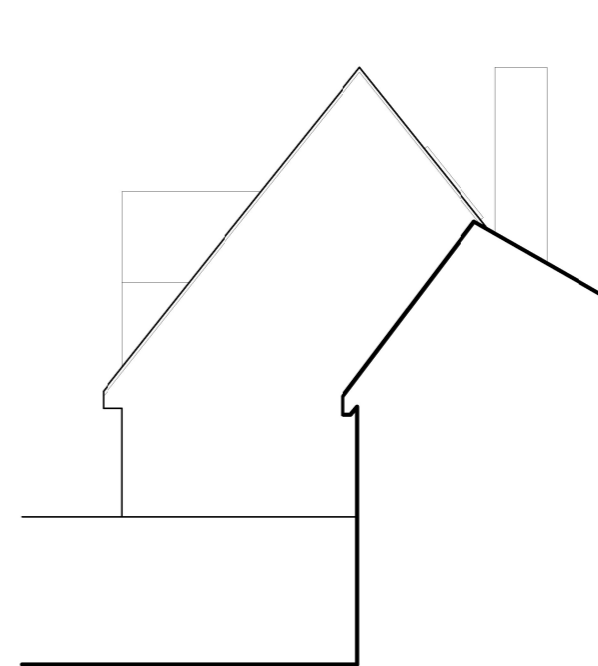

SIDE ELEVATION

South East Facing

DESCRIPTION



Studio13 Architects Ltd

13 Gravel Pits Lane Yarnton OX5 1PX
 t 01865 842232 m 07896 977070
 e maya@studio13architects.uk

CLIENT

Mr & Mrs Grinstead

PROJECT

**The Stables
 20B Winchester Road**

TITLE

PROPOSED ELEVATIONS

DRAWN

MKE

PROJECT No.
2201

SCALE @ A3

1:100

DRAWING No.

P05

DATE

APR 22

REVISION