

Notes:  
 Plain clay tiles, render and brickwork to match  
 Painted timber doors and windows and  
 Steel framed doors and windows




**South Elevation**  
 As Proposed  
 1/100




**North Elevation**  
 As Proposed  
 1/100

Bicycle shelter

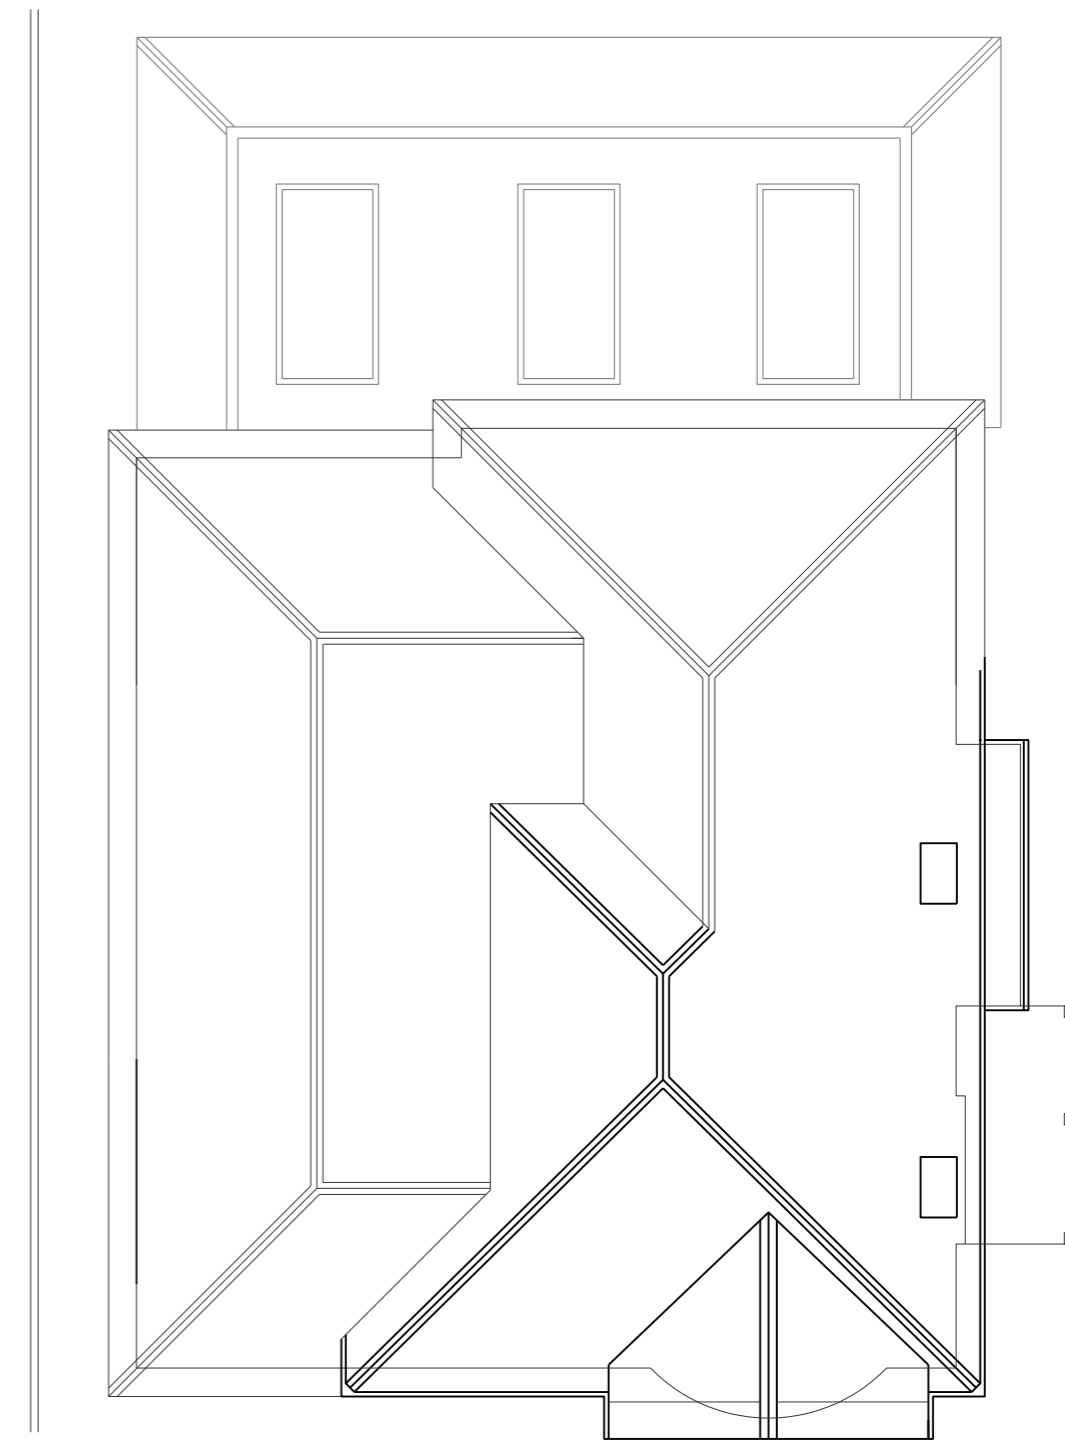

**Roof Plan**  
 As Proposed  
 1/100

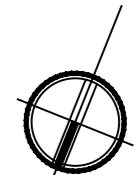


**East Elevation**  
 As Proposed  
 1/100



**West Elevation**  
 As Proposed  
 1/100

Bicycle shelter

 

Issued for VAR	9.5.22	E
Minor revisions	3.5.22	D
Roof plans and elevations altered	28.09.21	C
Roof to extension altered	16.9.21	B
note	date	rev

**Hudson Architecture Studio**

www.hudson-architects.co.uk  
 studio@hudson-architects.co.uk 01865 818195

Mr. and Mrs. Pelton  
 11 Apsley Road, Oxford

17_029	revision
<b>PLA_002</b>	<b>E</b>

drawing  
 Elevations as Roofplan  
 as Proposed

scale  
 1/100 @ A2 drawn by  
 AH