


Ground Floor Plan
1/50 Scale

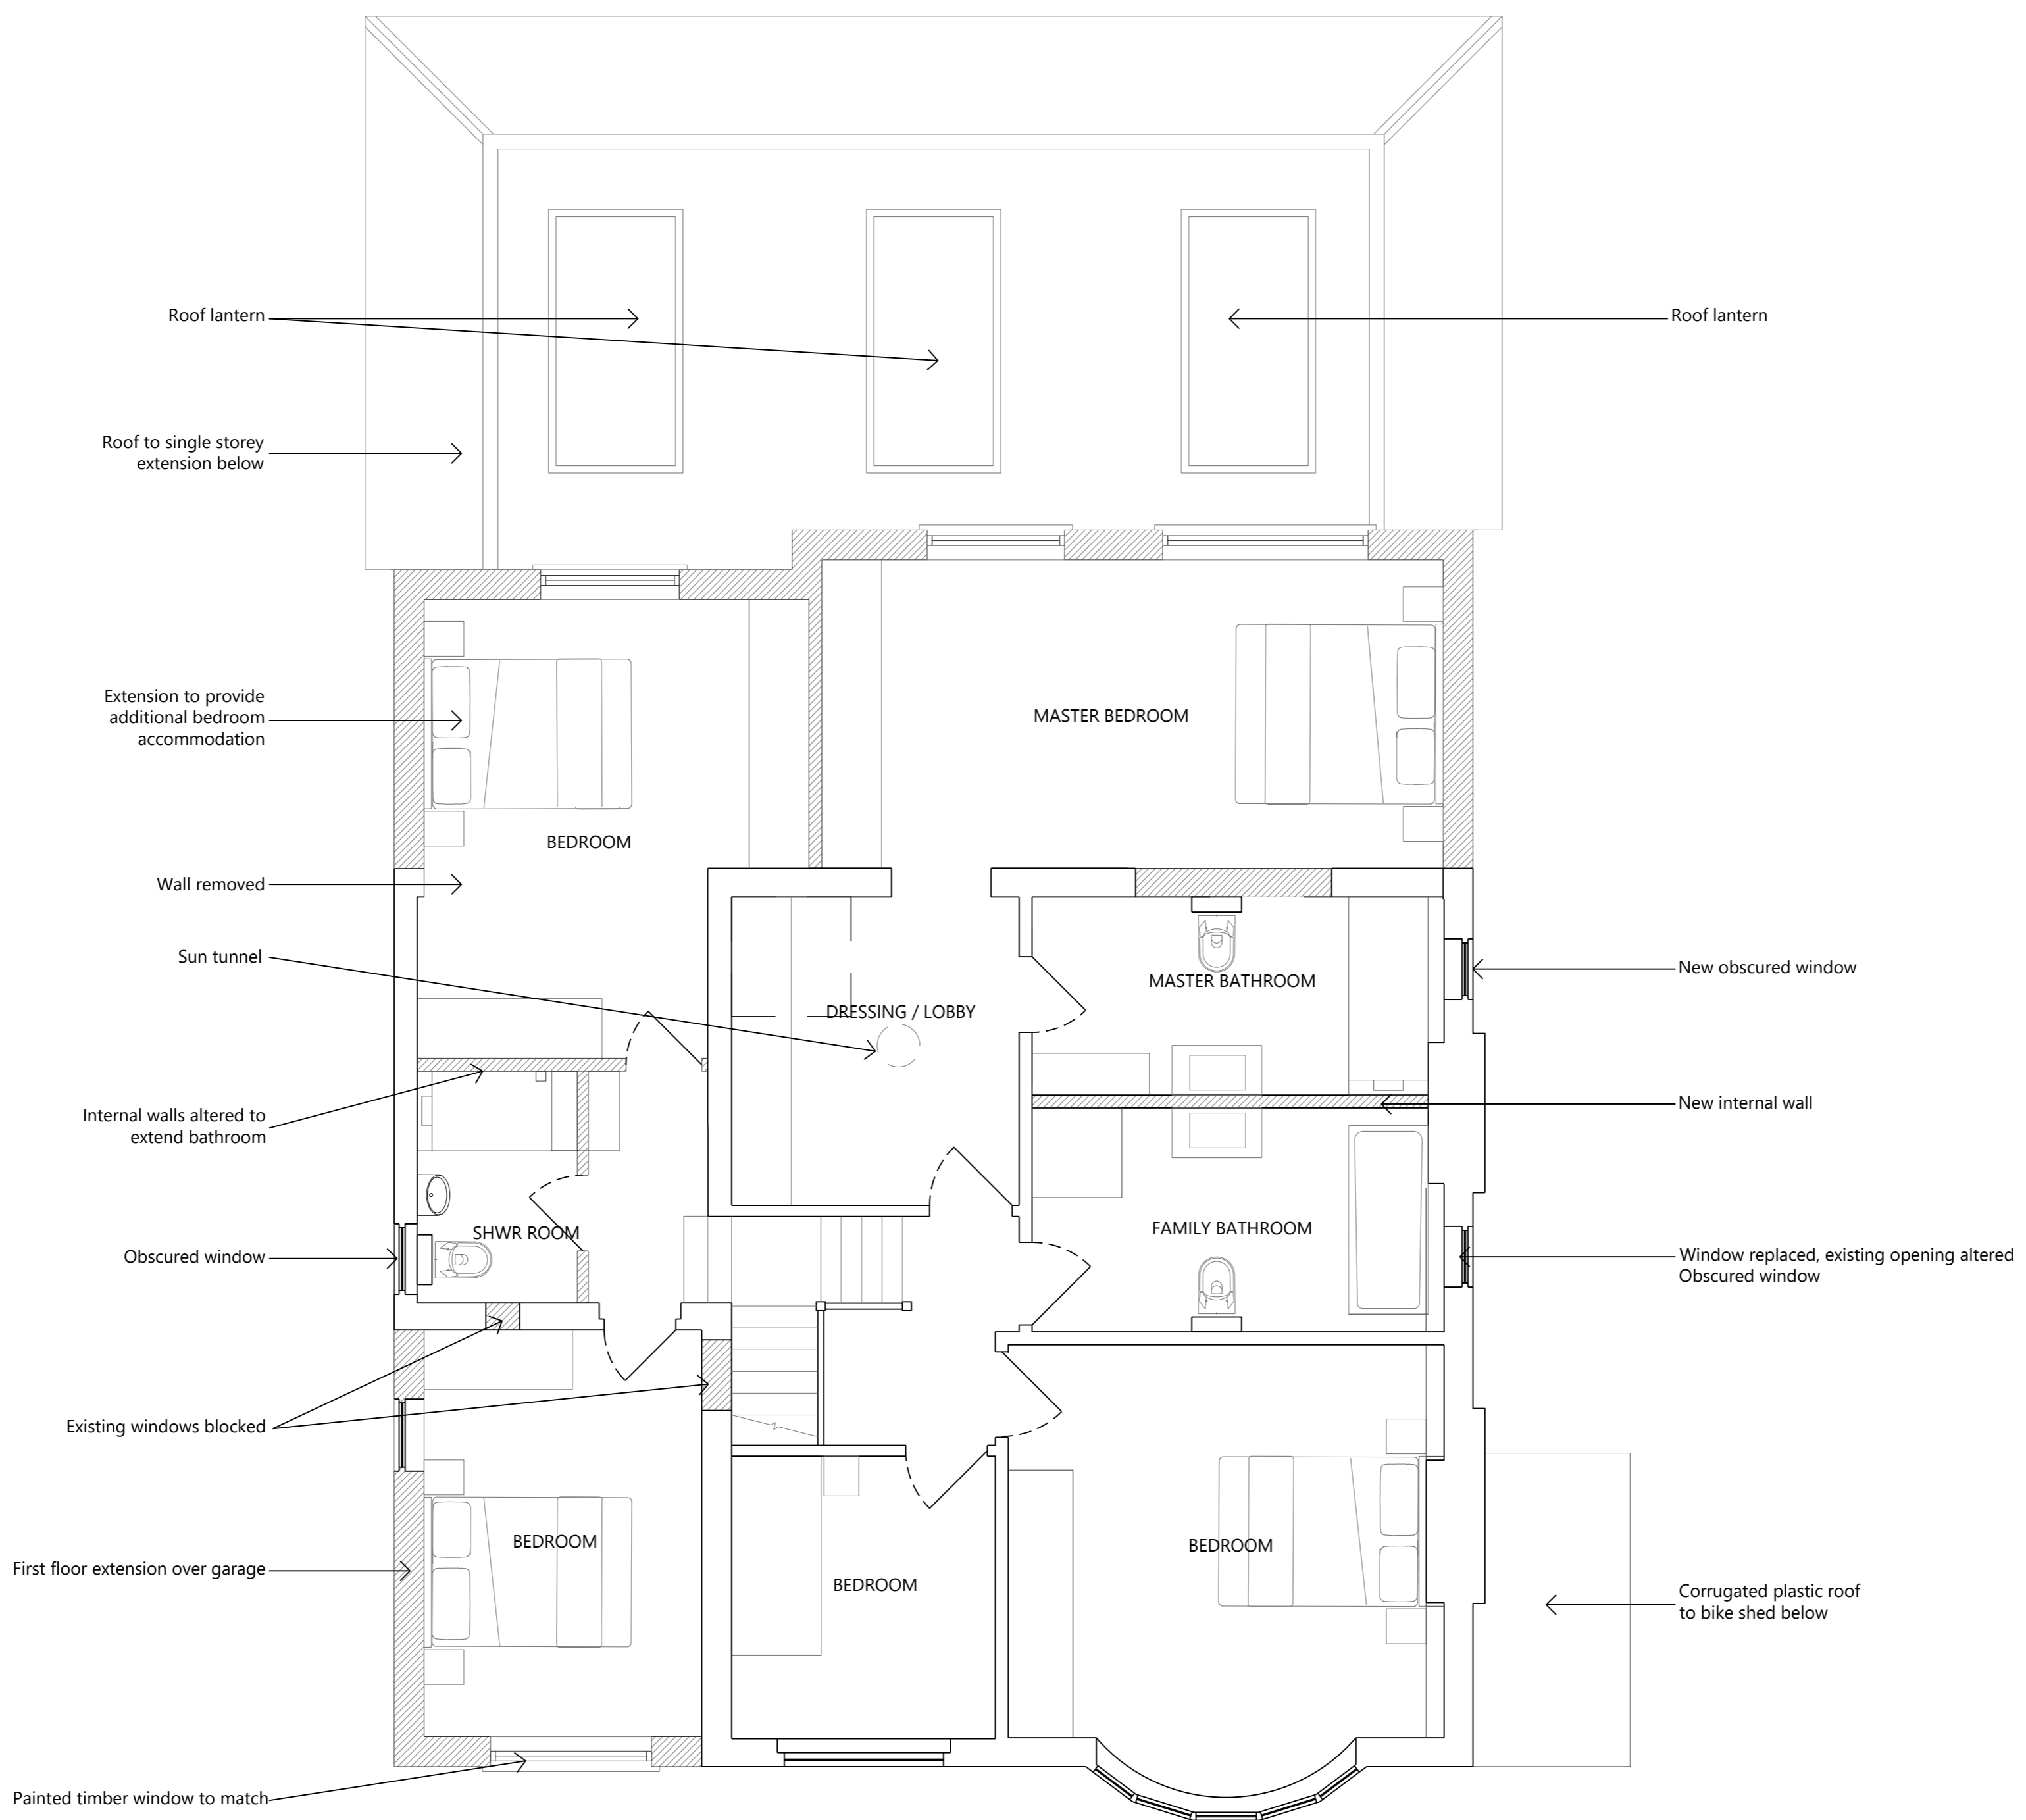

First Floor Plan
1/50 Scale

Issued for VAR	19.5.22	F
Minor revisions	23.5.22	E
Roof plans and elevations altered	28.09.21	D
Roof to extension altered	16.09.21	C
Revised following meeting	09.09.21	B
Revised following meeting	09.08.21	A
note	date	rev


Hudson Architecture Studio
www.hudson-architects.co.uk
studio@hudson-architects.co.uk 01865 818195

Mr. and Mrs. Pelton
11 Apsley Road, Oxford

17_029
PLA_001

Proposed Ground & First Floor Plans

scale 1/50 @ A1

 

drawn by AH