



PARTIAL EXISTING LAYOUT PLANS

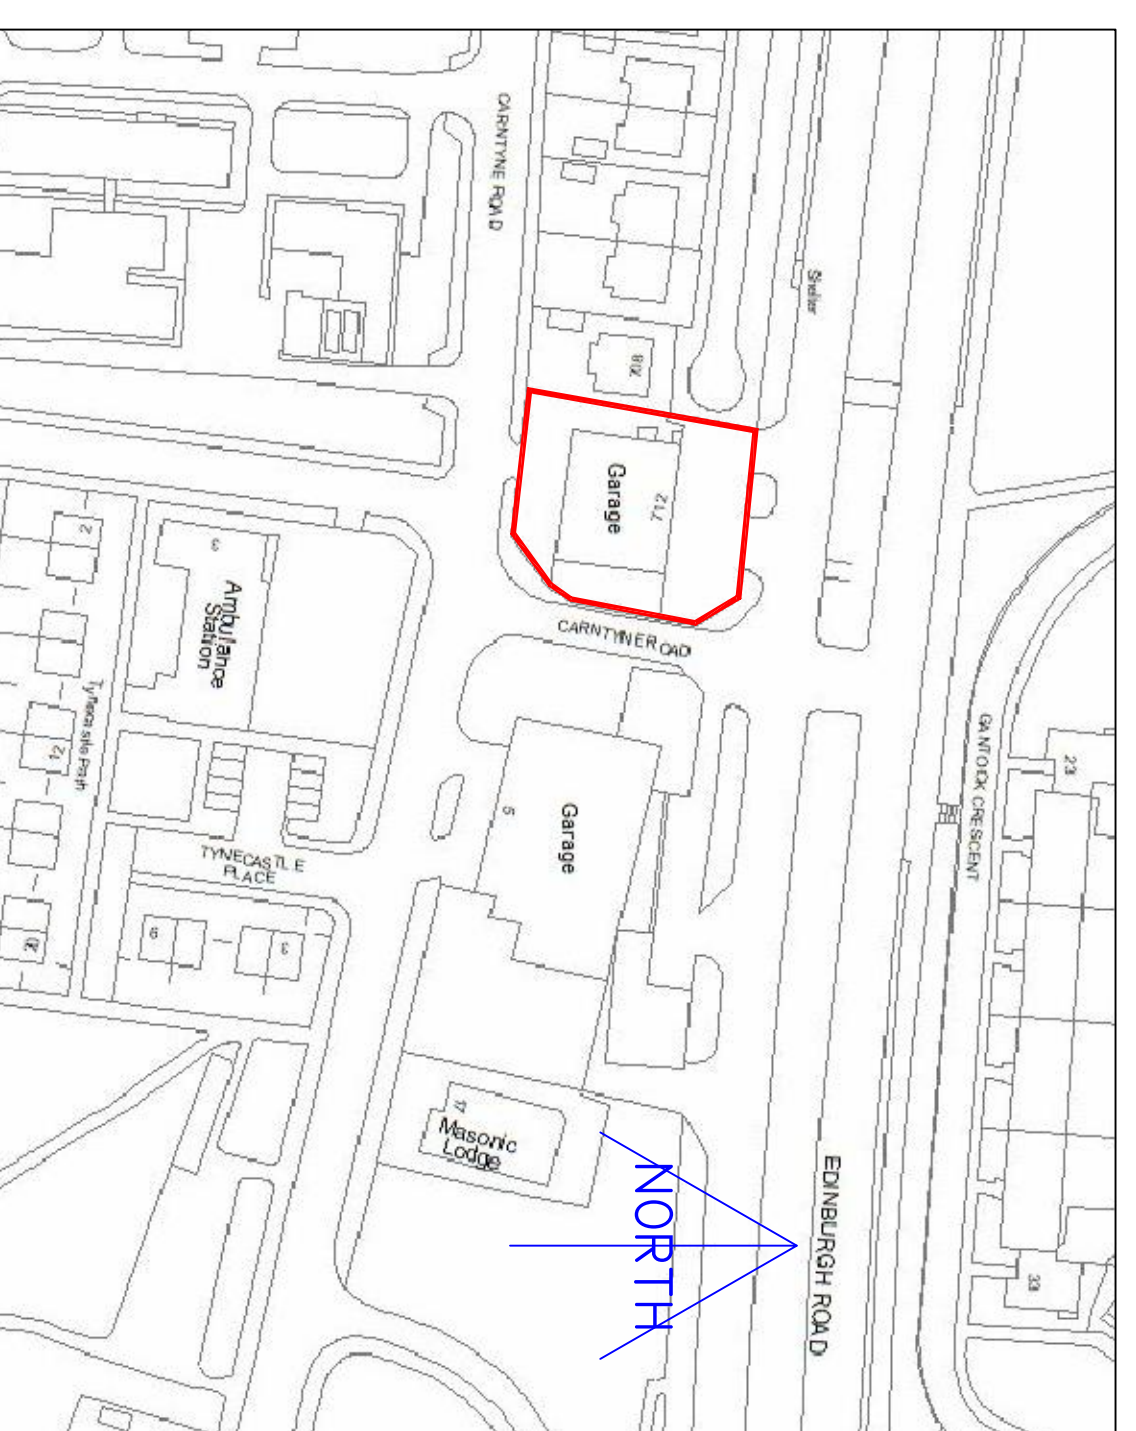

LOCATION PLAN 1:1250

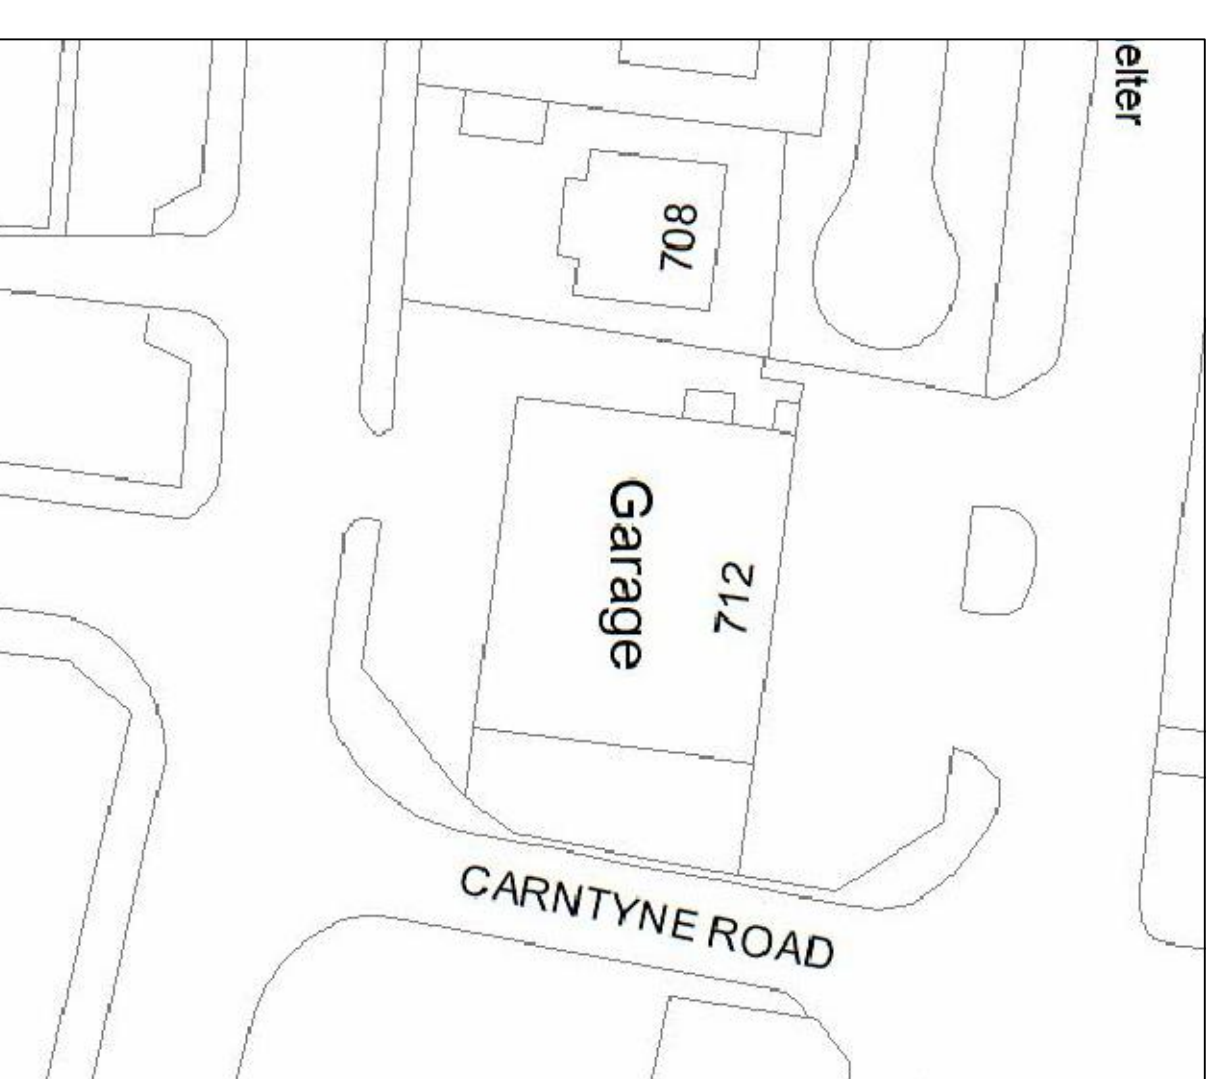

BLOCK PLAN 1:500

PARTIAL EXISTING LAYOUT PLAN

Address
CARNTYNE
 712 EDINBURGH ROAD
 GLASGOW
 G3 3 3PU

Project
 PROPOSED EXTENSION TO EXISTING GARAGE TO FORM
 M.O.T. STATION AT 712 EDINBURGH ROAD GLASGOW G3 3
 3PU

Drawn by
 Scale 1:1250, 1:500, 1:50 & 1:25

Title
 FINAL EXISTING AROUND FLOOR PLANS, PARTIAL
 EXISTING ENLARGED AREA PLAN FOR MOT STATION,
 BLOCK AND LOCATION PLANS

Plan Number
 MH/12E/2022/0 BUILD PLANS A **Date**
 April, 2022