



PROPOSED REAR ELEVATION



PROPOSED SIDE ELEVATION



PROPOSED FRONT ELEVATION




PROPOSED SIDE ELEVATION



PROPOSED FRONT ELEVATION



PROPOSED SIDE ELEVATION

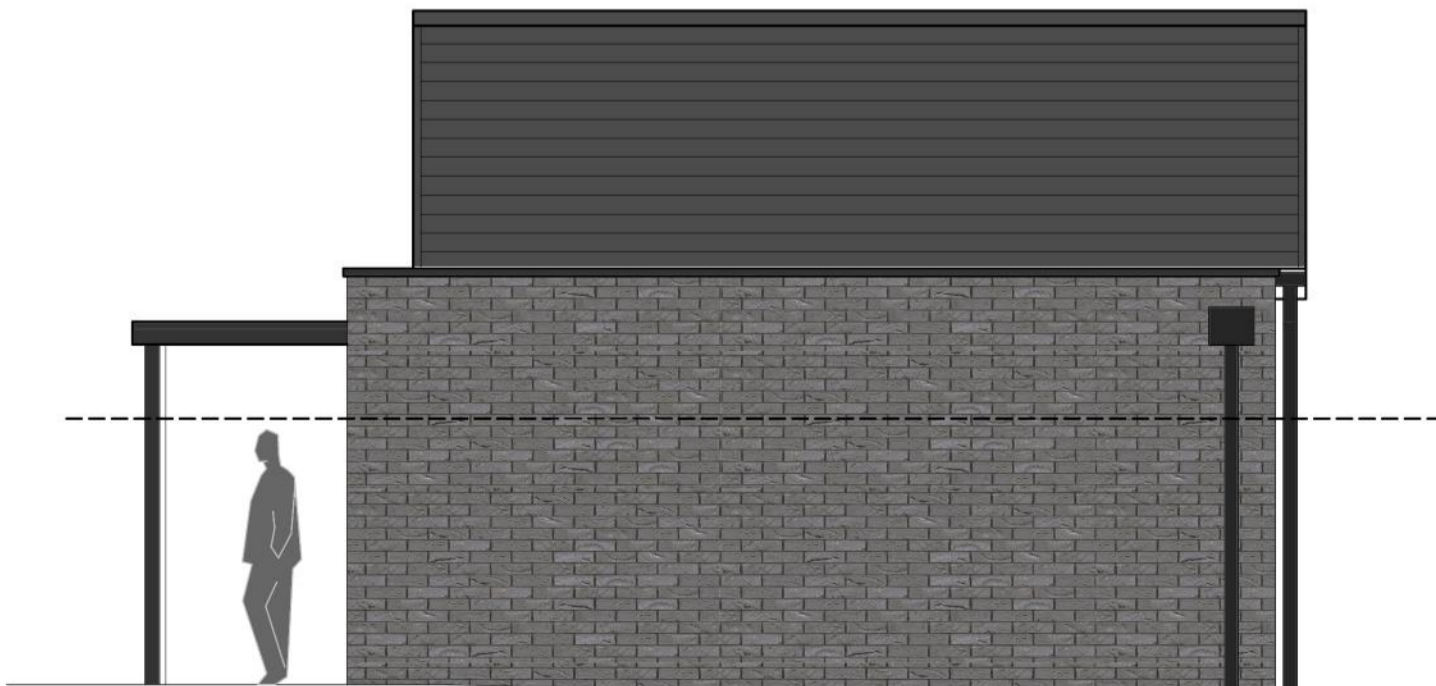


PROPOSED REAR ELEVATION



PROPOSED SIDE ELEVATION

ELEVATIONS // 1:50

 

NOTES

1 - Do NOT scale from this drawing.
2 - All dimensions to be confirmed by the Contractor by site measure prior to work commencing, or fabrication or ordering of any components.
3 - In the case of any discrepancy, always refer to the Architect.

The purpose of this drawing is solely for the purposes of obtaining building warrant approval. The drawing may be suitable for construction purpose's but it may be necessary to augment / and or amend this information for this purpose. No liability will be accepted for any omission on this drawing should the drawing be used for construction purposes.

CLIENT

Mr & Mrs Richardson

PROJECT

Proposed Extensions
17 Coulters Crescent
Carmunnock

TITLE

Proposed Elevations

JOB REF	DRG SIZE
22-022	A1
DRG No	REV
L(2)-02	
DATE	SCALE
Apr 22	1:50

XI
NINETY ONE
ARCHITECTS

©2021 Copyright of Architect