


1. EXISTING

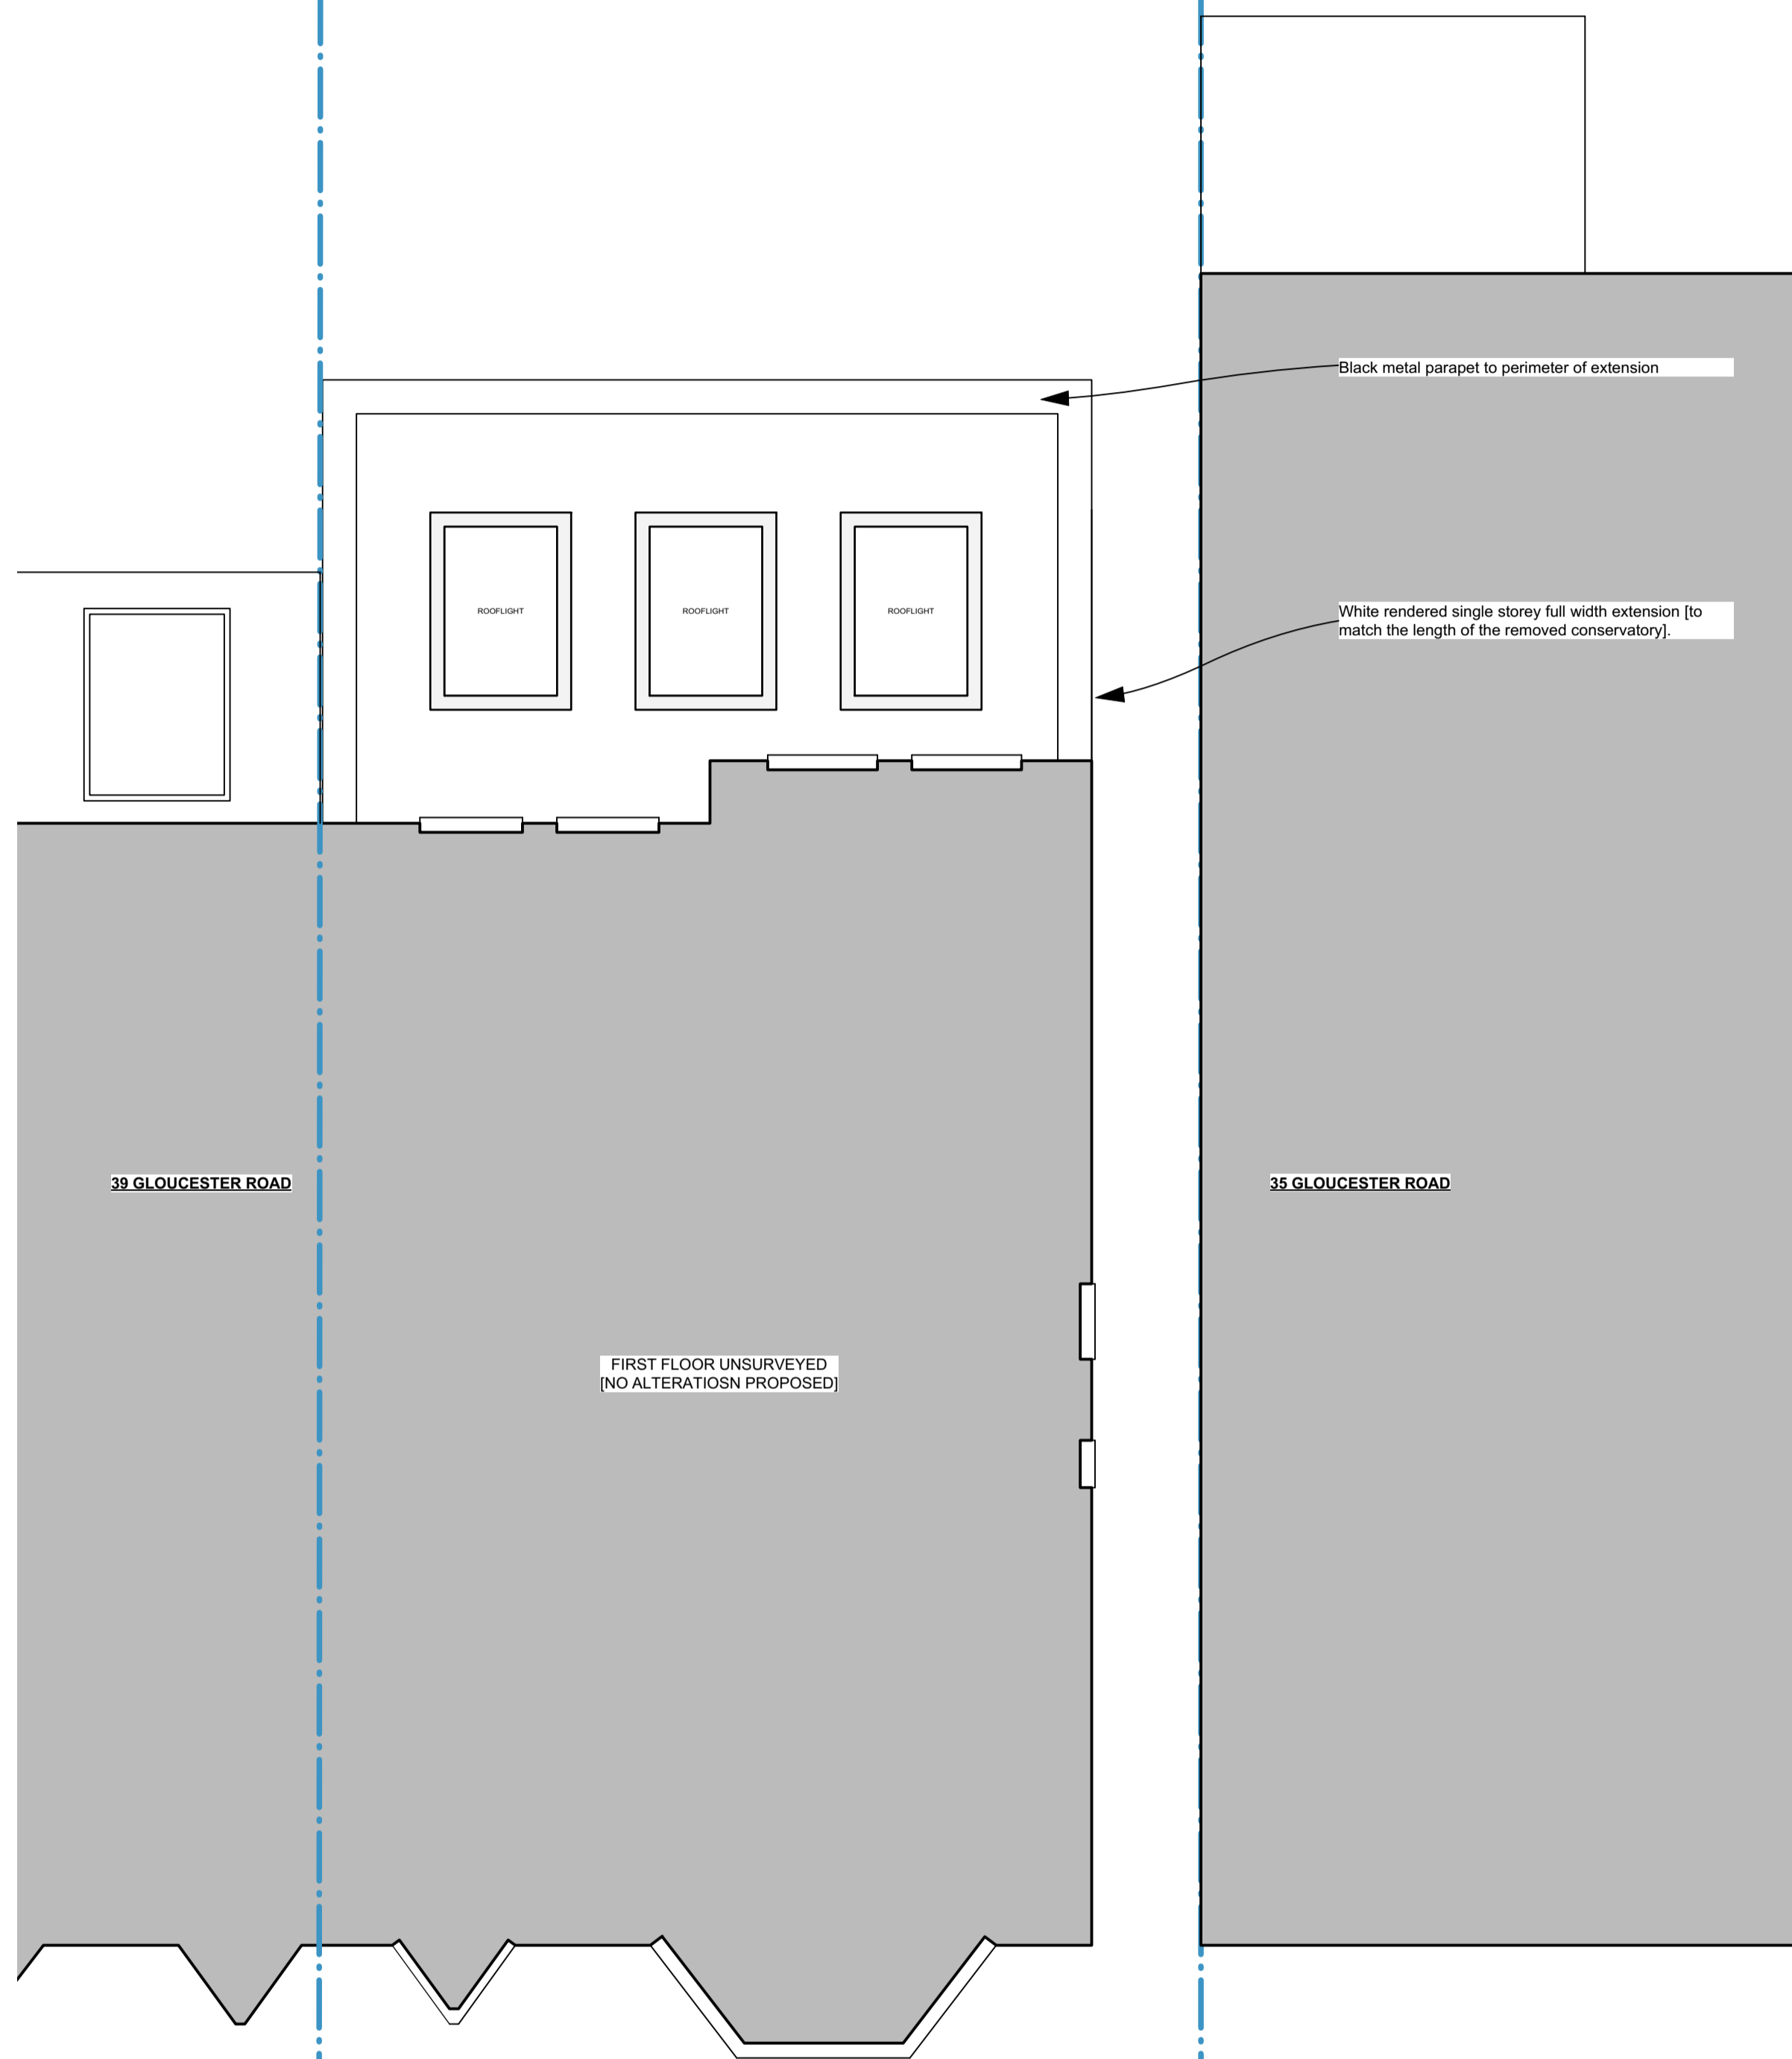


2. PROPOSED

Key: Ownership boundary Existing Fabric Proposed Fabric Demolished Fabric

Scale: 0 1.0 2.0 3.0 4.0 5.0m 1:200 @ A3 / 1:100 @ A1

Orientation:

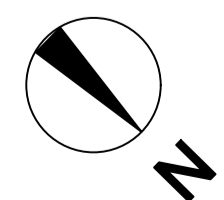

| Revision | Date | Description |
|----------|------------|--------------------------------|
| 01 | 02/04/2022 | Issued for DISCUSSION |
| 02 | 08/04/2022 | Issued for PLANNING SUBMISSION |
| 03 | 21/04/2022 | Issued for PLANNING SUBMISSION |

1. Do not build from this drawing (this is purely for a planning application submission).
2. Copyright is retained by PLOT DESIGN GROUP LTD

PLOT ARCHITECTURE + DESIGN

ARCHITECTURE AND INTERIOR DESIGN STUDIO
LONDON BASED | WORKING WORLDWIDE

WWW.PLOTARCHITECTURE.CO.UK

24 THE GREEN TWICKENHAM LONDON

E : office@plotarchitecture.co.uk
T : 020 8255 2920

Project: 37 Gloucester Road, Kingston, TW9 3BS.

Drawing Title
(PL) Planning Submission
Existing and Proposed First Floor Plan

Project No: **P216** Package: **(PL)** Doc No: **011_**