
 
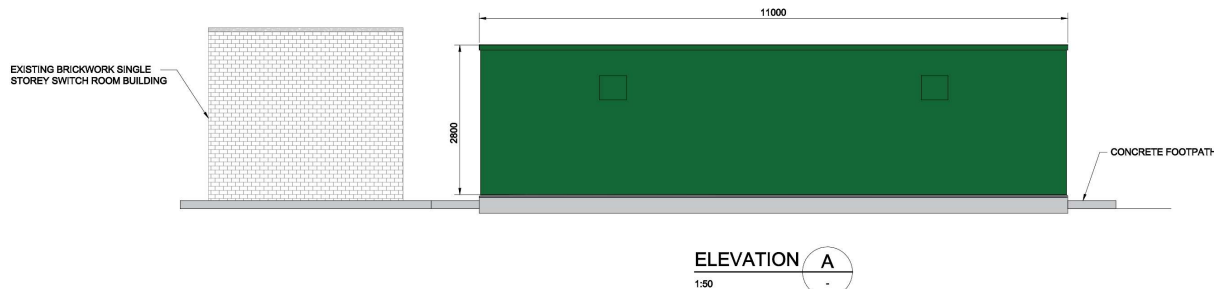


PLAN
SCALE 1:100

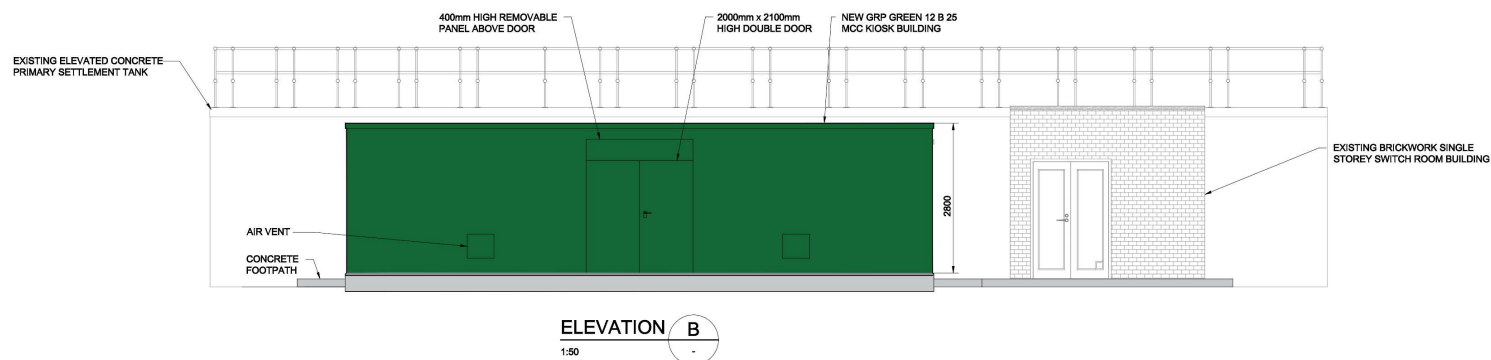

Notes

- ALL DIMENSIONS ARE SHOWN IN MILLIMETRES (MM), UNLESS NOTED OTHERWISE.
- ALL LEVELS ARE SHOWN IN METRES (M) ABOVE ORDNANCE DATUM, UNLESS NOTED OTHERWISE.

Key to symbols

| | |
|--|----------------------------------|
| | NEW ASSET |
| | EXISTING HAWTHORN HEDGEROW |
| | PROPOSED HAWTHORN HEDGEROW |
| | NEW GROUND LEVEL MH CHAMBER |
| | NEW GROUND LEVEL DRAWPIT CHAMBER |
| | NEW CONCRETE ROADWAY |
| | NEW CONCRETE FOOTPATH |

Reference drawings

| | |
|---------------------------|---|
| 14142-000-DWG-PIP-Y01-101 | - Site Location Plan - Planning Application |
| 14142-000-DWG-PIP-Y01-102 | - Existing Site Plan - Planning Application |
| 14142-000-DWG-PIP-Y01-103 | - Proposed Site Plan - Planning Application |
| 14142-000-DWG-PIP-Y01-104 | - Existing Site Sections - Planning Application |
| 14142-000-DWG-PIP-Y01-105 | - Proposed Site Sections - Planning Application |

| | | | | | |
|-----|------------|-------|-------------------------------------|-------|-------|
| P02 | 23/03/2022 | JAH | Planning consultants comments added | TP | SM |
| P01 | 01/03/2022 | JAH | First Issue | TP | SM |
| Rev | Date | Drawn | Description | Ch'kd | App'd |

Status Stamp

NOT FOR CONSTRUCTION

MMB
MOTT MACDONALD BENTLEY

Mott MacDonald Bentley
Spectrum 5, Spectrum Business Park
Seaham, SR7 7TT
United Kingdom

E info@mm-b.co.uk
W www.mm-b.co.uk

Client

NORTHUMBRIAN WATER *living water*

Title

**Lynemouth STW
New MCC Kiosk Plan and Elevation
Planning Application**

| | | | | | |
|-------------------------|---------------------------|-----|---------------------------------|--------------|----------|
| Designed | R.Nixon | RN | Eng.check. | T Pitchforth | TP |
| Drawn | J Hill | JAH | Coordination | | |
| Dwg.check. | A Ball | AB | Approved | S McBryer | SM |
| MMB Project Number | Scale at A1 | | 1:100 & 1:50 | | Security |
| Suitability Description | EV27 | | Suitable for Review and Comment | | STD |
| Drawing Number | 14142-000-DWG-PIP-Y01-106 | | Rev | | S3 |
| | | | P02 | | |

© Mott MacDonald Limited
This document is issued for the party which commissioned it and for specific purposes connected with the captioned project only. It should not be relied upon by any other party or used for any other purposes.
We accept no responsibility for the consequences of this document being relied upon by any other party or being used for any other purpose, or containing any error or omission which is due to an error or omission in data supplied to us by other parties.
C:\Users\H157676\Documents\Mott MacDonald\14142 - Lynemouth STW\Project Files\01-WIP (80101-WIP Ch'k\03-Drawings (DWG))\14142-000-DWG-PIP-Y01-106.dwg Mar 25, 2022 - 2:21PM H157676