



North Elevation

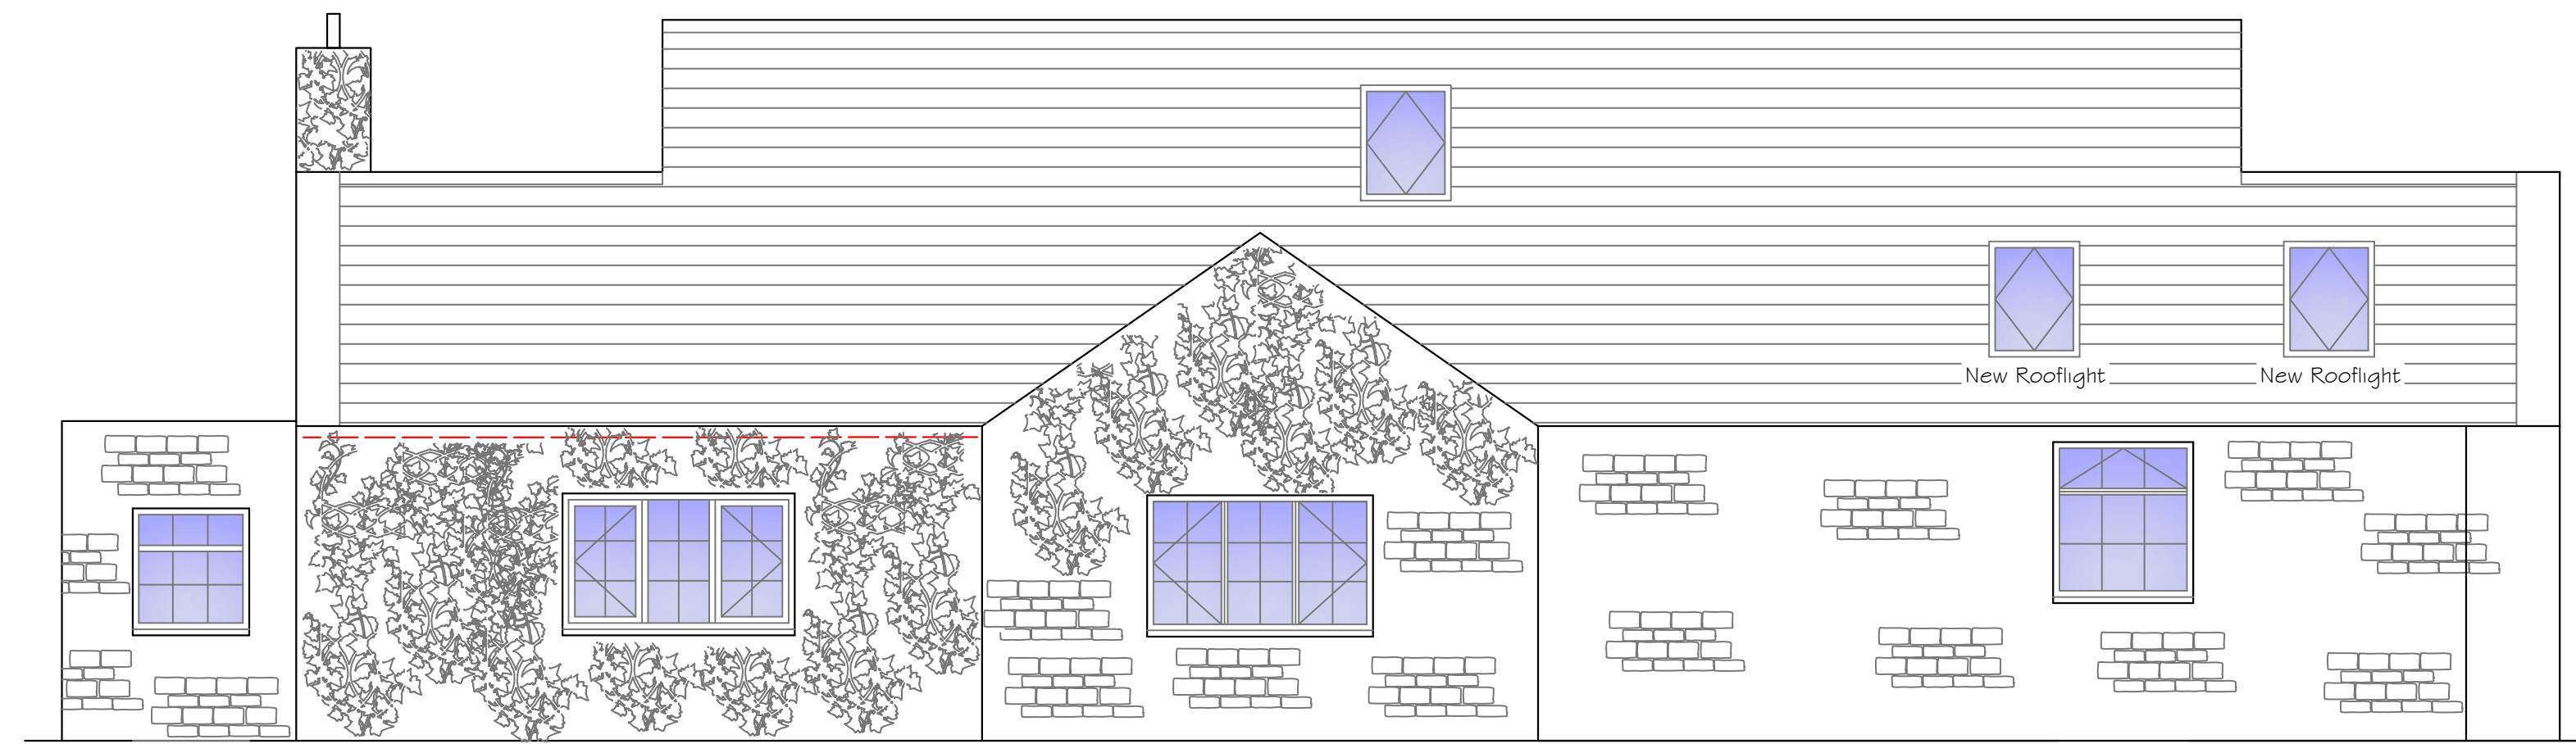

South Elevation



West Elevation

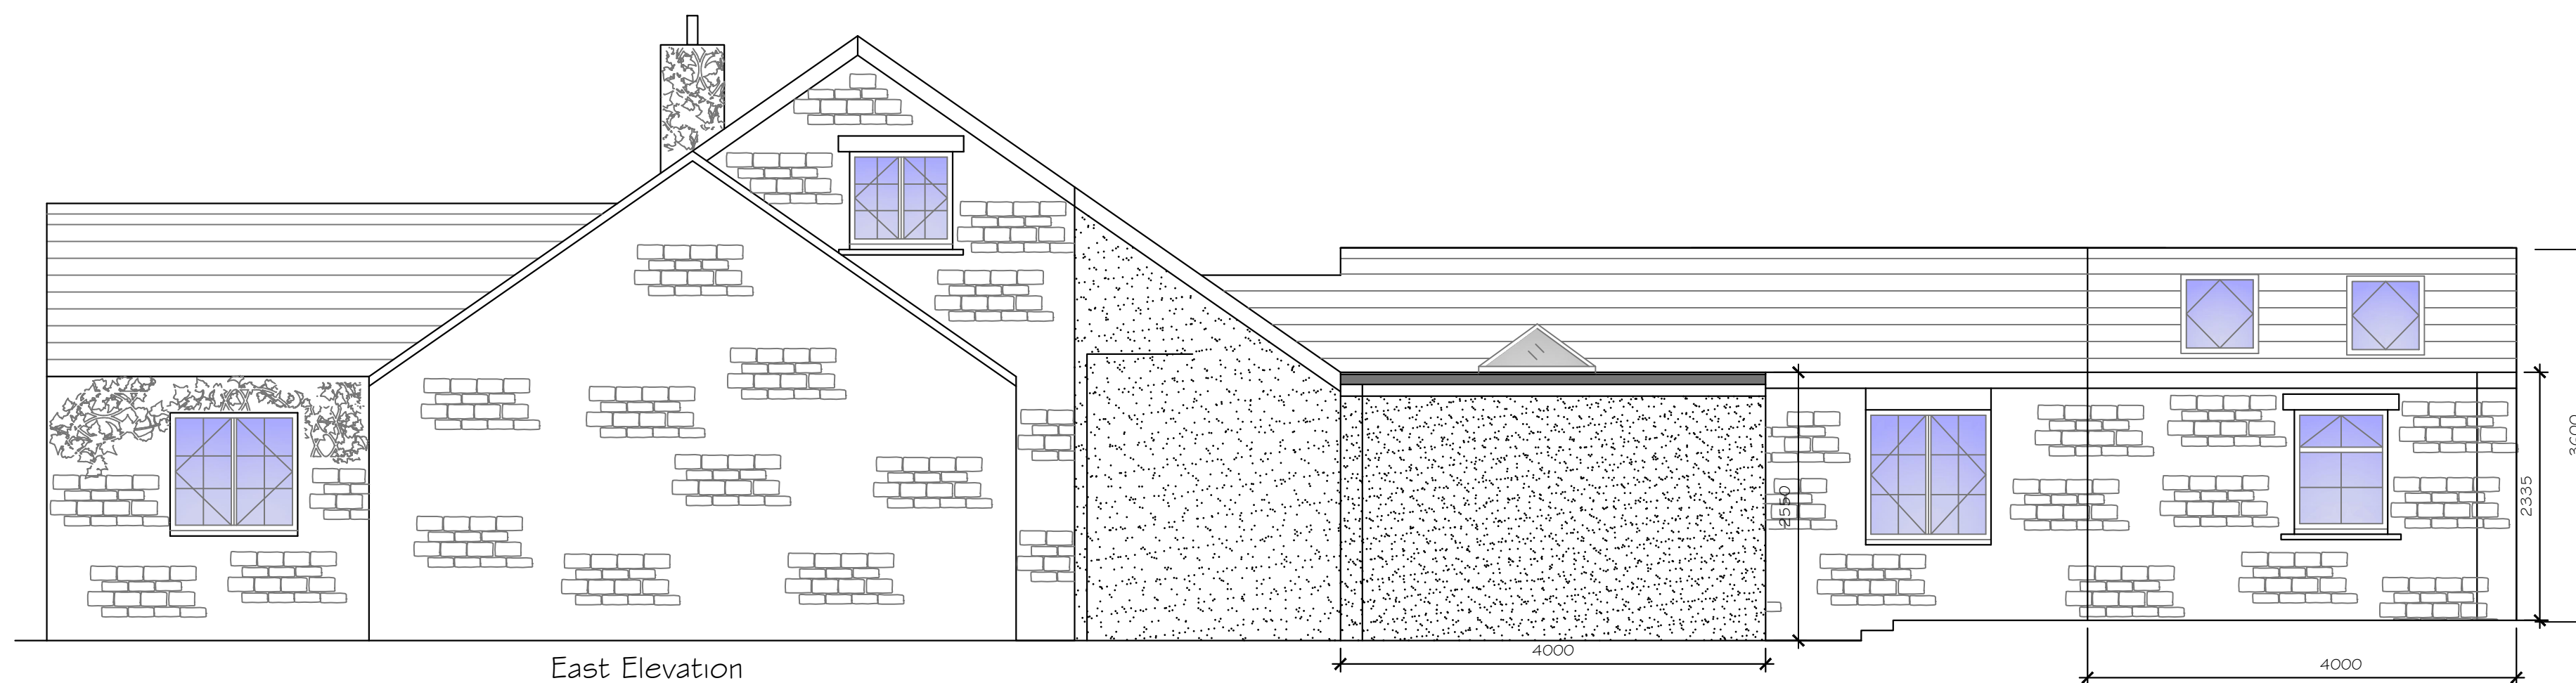

East Elevation

Title: Proposed Elevations		
Project & Client: Proposed Extensions & Alterations Farm Cottage Thropton		
No. PE01	REVISIONS	
Scale: 1:50 @ A1	Date: Feb 2022	Drawn by: CW
<p>CHRIS WAITE BUILDING SURVEYING SERVICES</p>		<p>Phone - 07595 780 895 Email - chris@chriswaitesurveying.co.uk www.chriswaitesurveying.co.uk</p>