



North Elevation

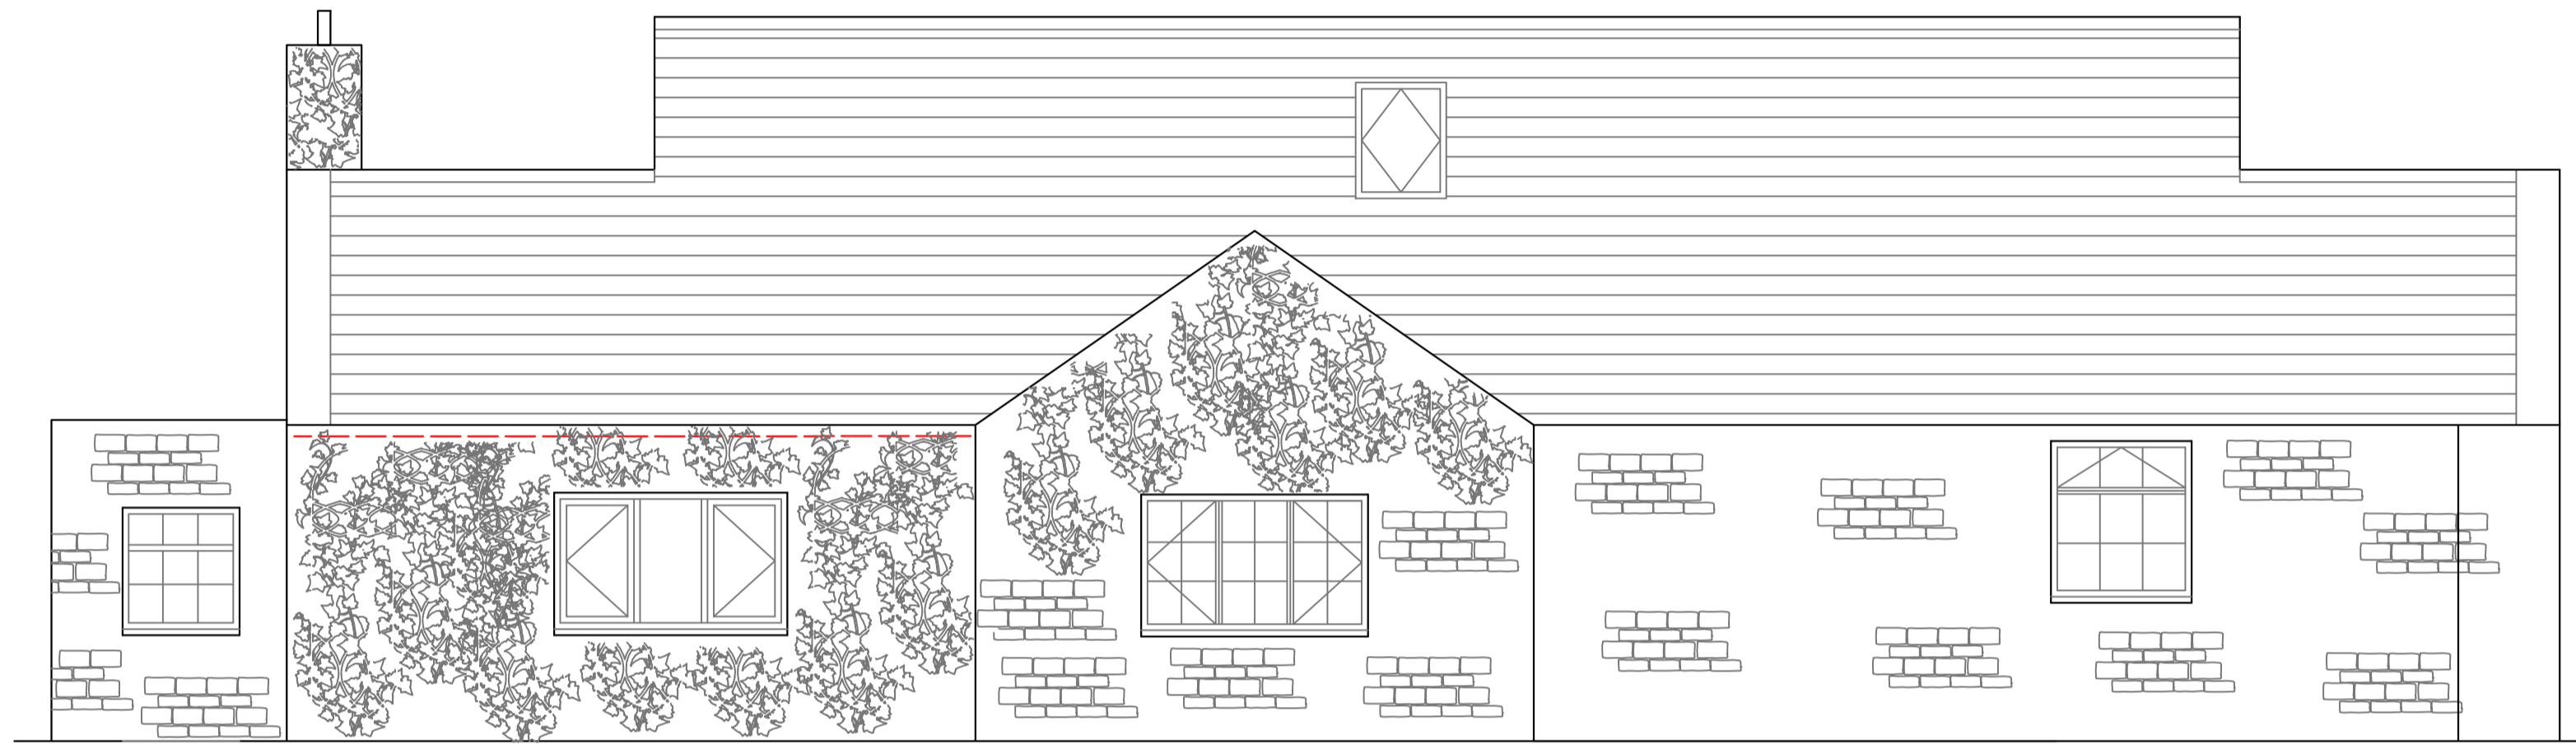

South Elevation



West Elevation

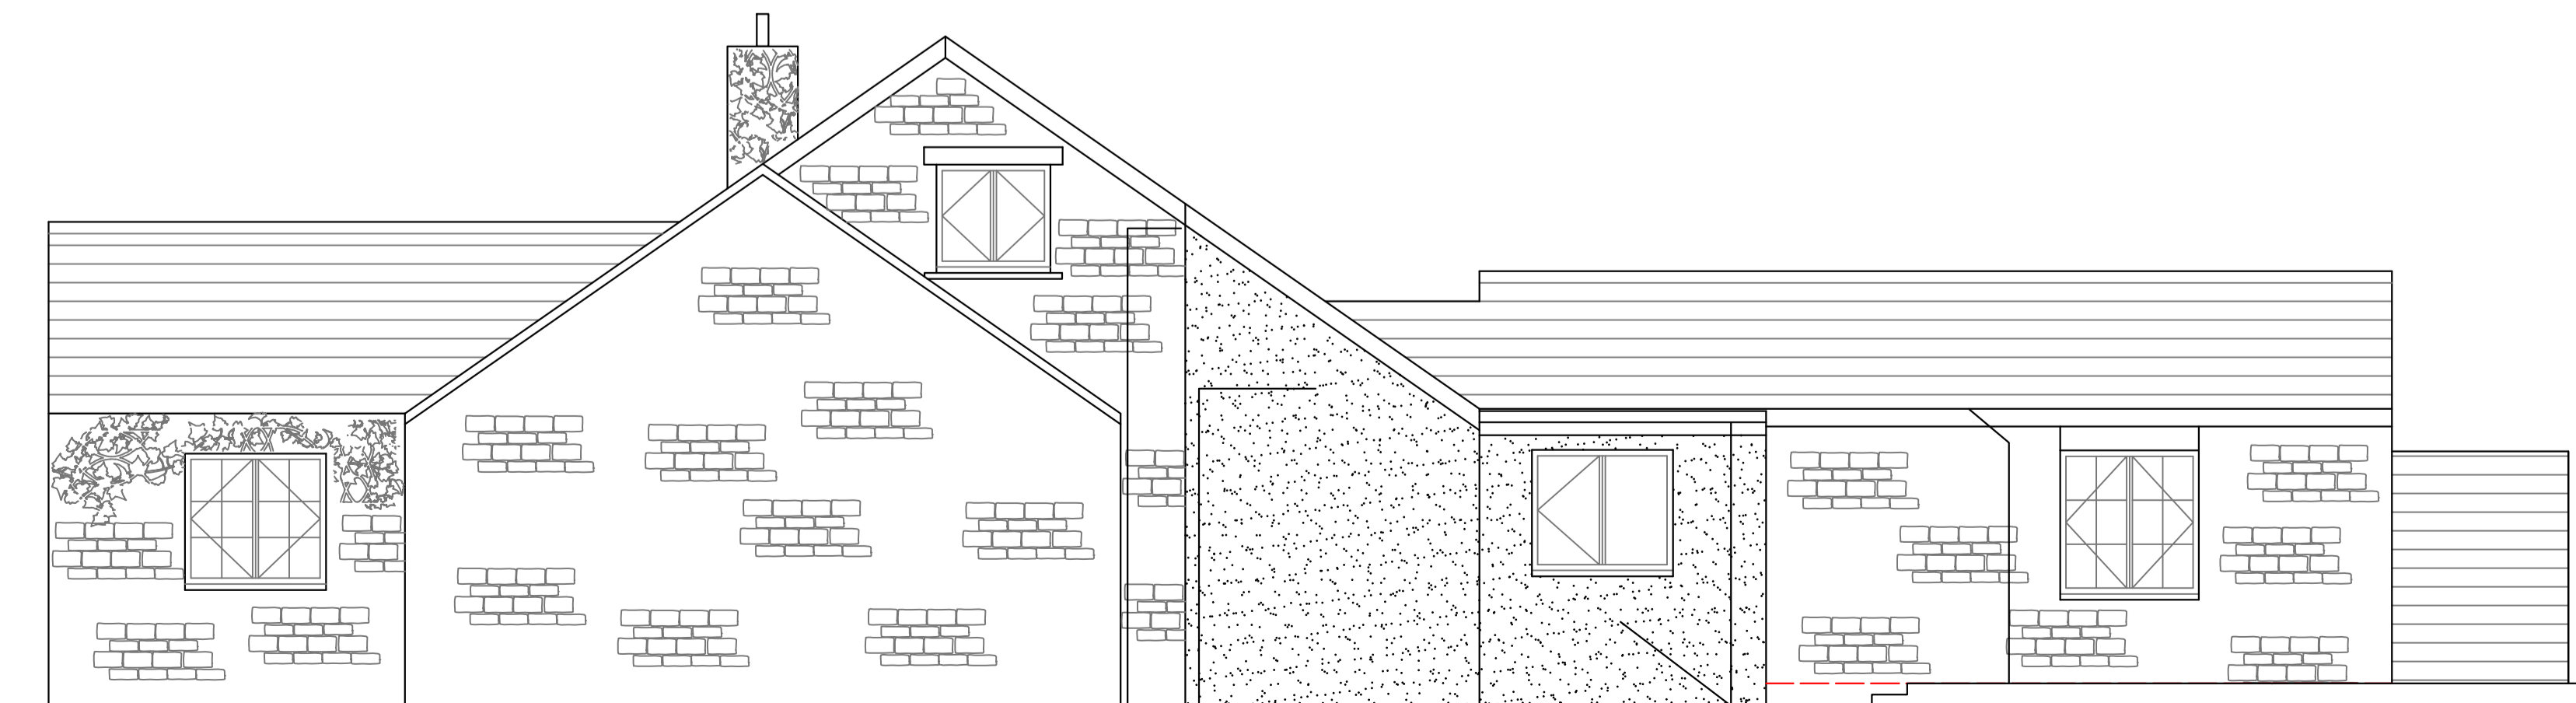

East Elevation

Title: Existing Elevations

Project & Client:
Proposed Extensions & Alterations
Farm Cottage
Thropton

No.	REVISIONS	
EEO1		

Scale: 1:50 @ A1	Date: Oct 2021	Drawn by: CW
------------------	----------------	--------------

 CHRIS WAITE BUILDING SURVEYING SERVICES		Phone - 07595 780 895 Email - chris@chriswaitesurveying.co.uk www.chriswaitesurveying.co.uk
---	--	---