
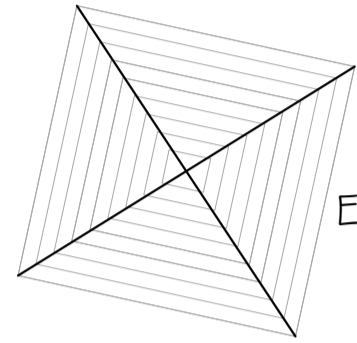
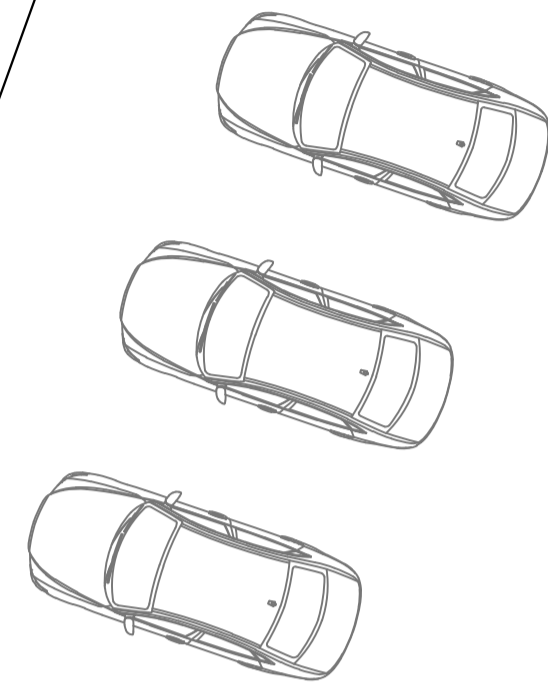


# El Sub Sta

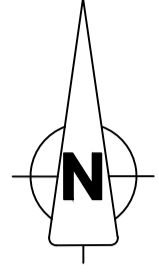

Existing Summer House

New Annex  
Extension

New Outbuilding/Store

New Kitchen  
Extension

# Farm Cottage

# Warlencourt

# Alwill House

Title: Proposed Site Plan		
Project & Client: Proposed Extensions & Alterations Farm Cottage Thropton		
No. PSP01	REVISIONS	
Scale: 1:100 @ A1	Date: Feb 2020	Drawn by: CW
 <b>CHRIS WAITE</b> BUILDING SURVEYING SERVICES Phone - 07595 780 895 Email - <a href="mailto:chris@chriswaitesurveying.co.uk">chris@chriswaitesurveying.co.uk</a> <a href="http://www.chriswaitesurveying.co.uk">www.chriswaitesurveying.co.uk</a>		