

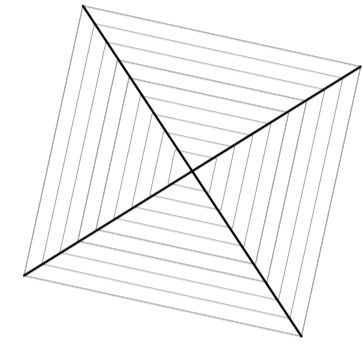
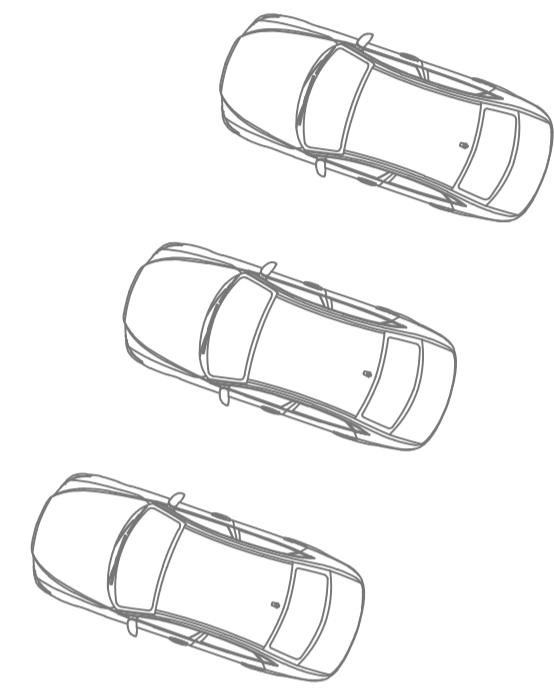


El Sub Sta

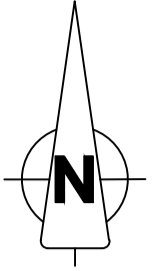

Existing Summer House

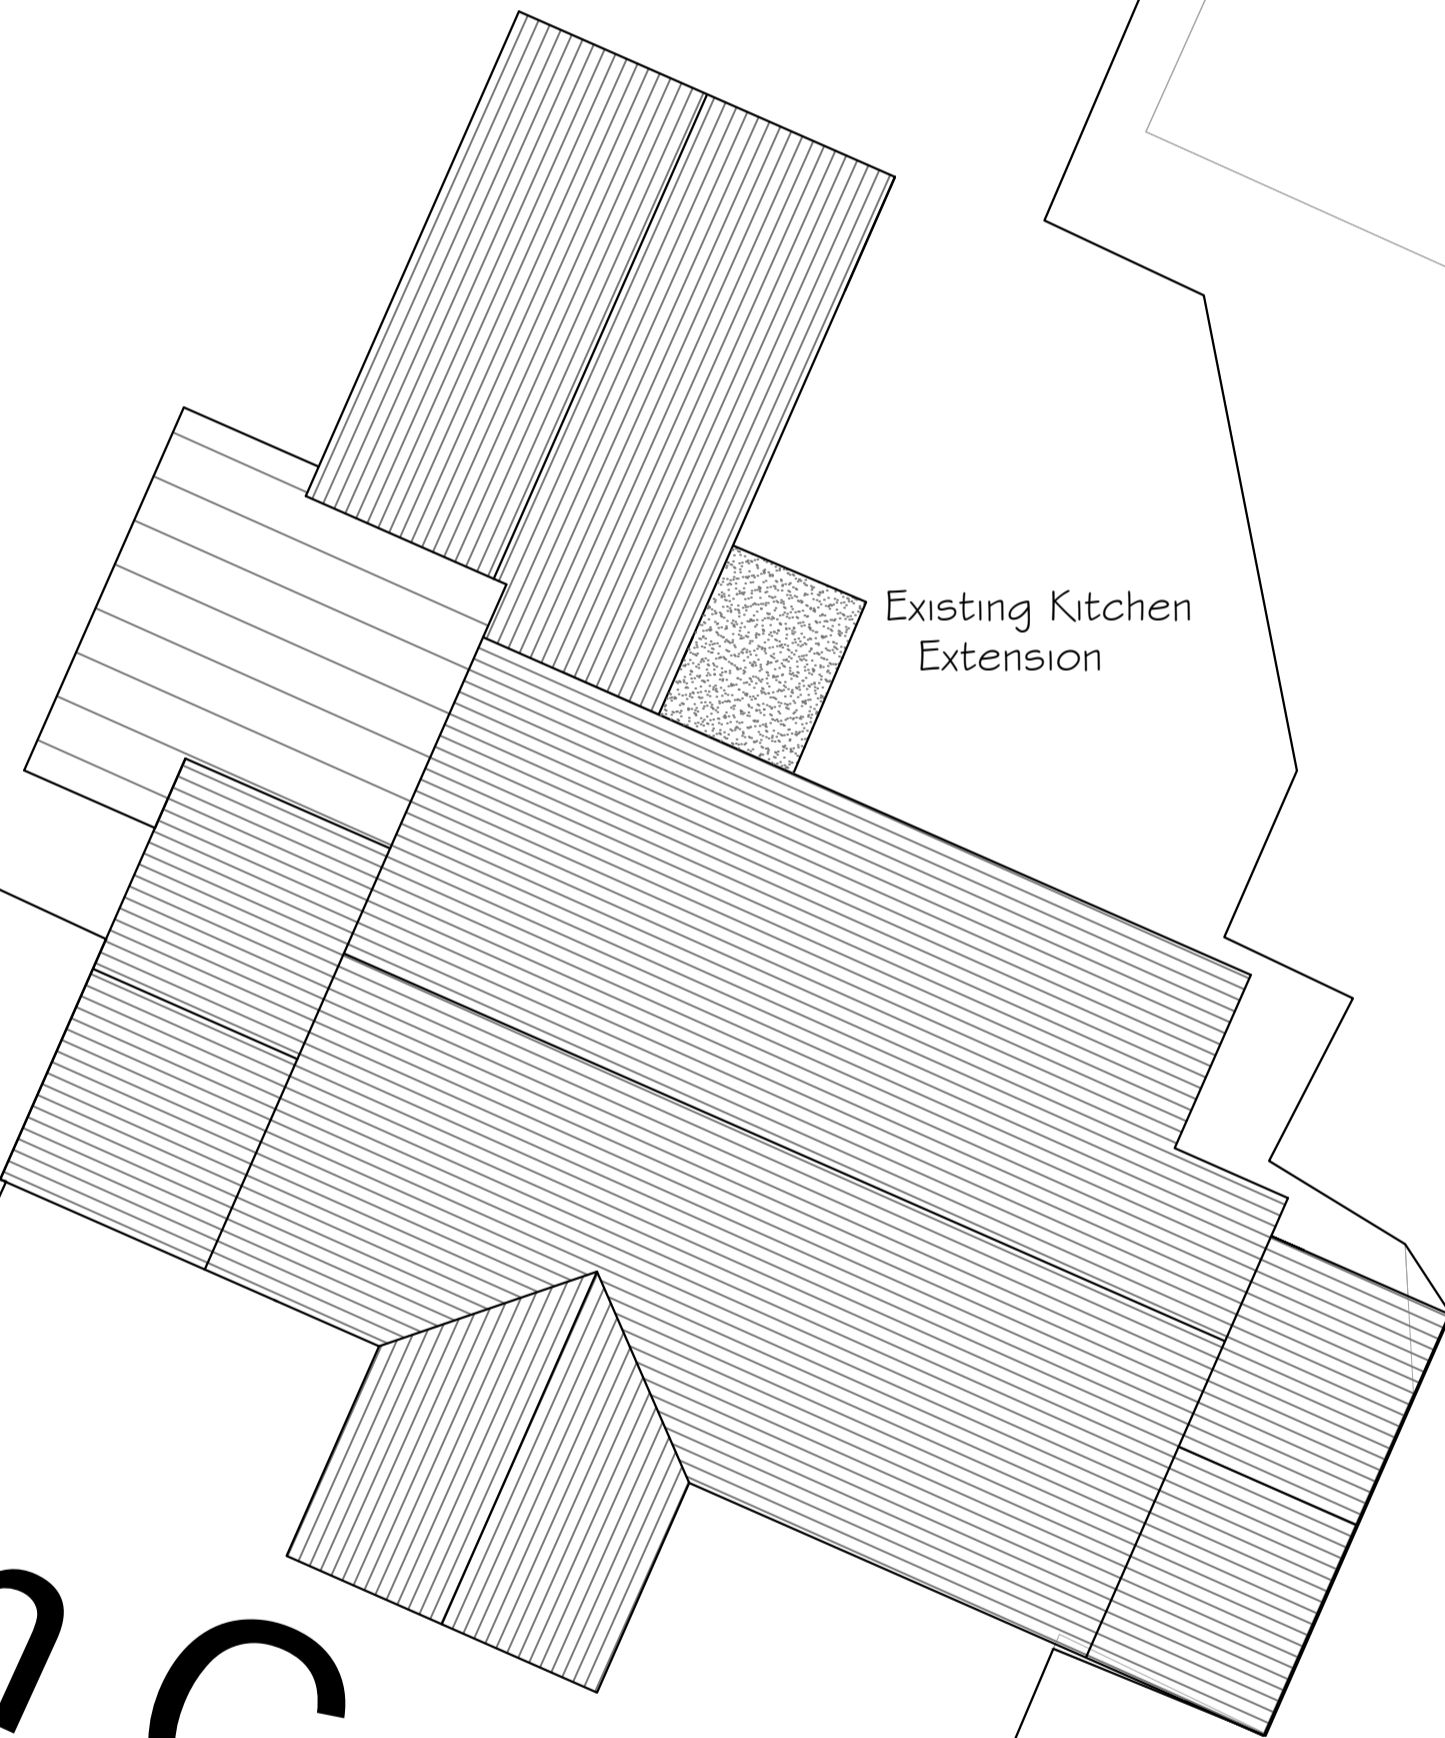

Existing Kitchen Extension


1

2

Farm Cottage

Alwill House

Parlencourt
niem

Title: Existing Site Plan		
Project & Client: Proposed Extensions & Alterations Farm Cottage Thropton		
No. ESPO1	REVISIONS	
Scale: 1:100 @ A1	Date: Feb 2020	Drawn by: CW
 <p>CHRIS WAITE BUILDING SURVEYING SERVICES</p>		<p>Phone - 07595 780 895 Email - chris@chriswaitesurveying.co.uk www.chriswaitesurveying.co.uk</p>