



Existing Timber Enclosure will be replaced with new due to condition and height.

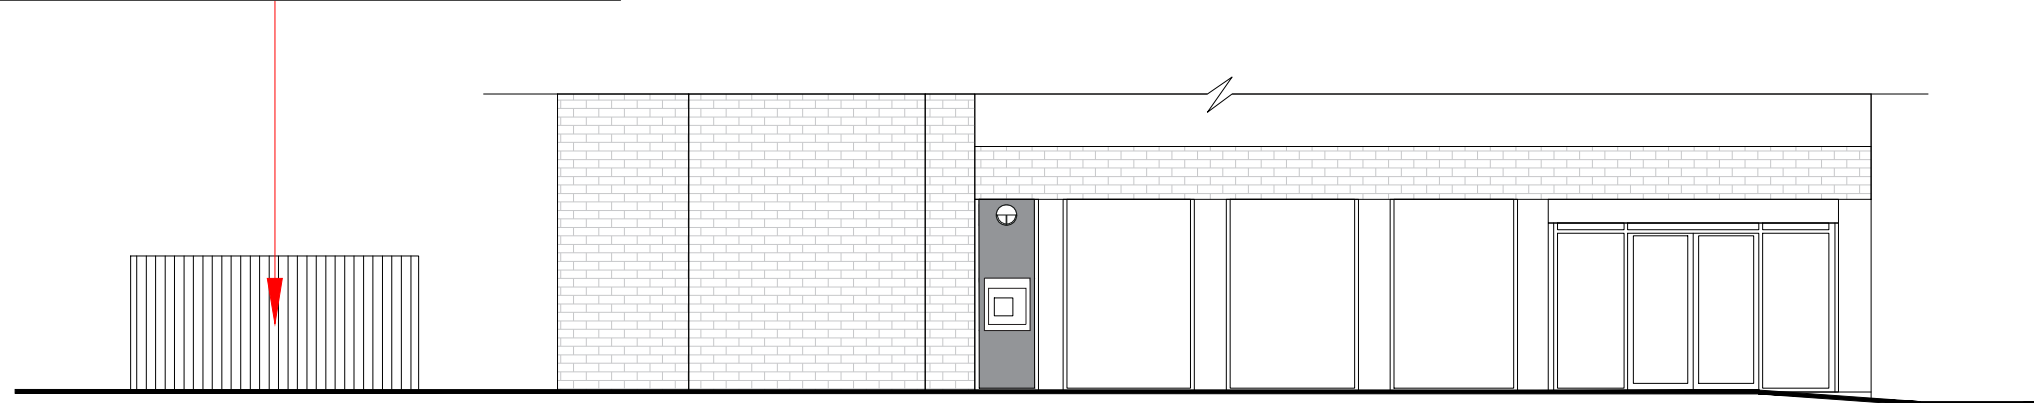


SOUTH ELEVATION

Existing Wall mounted Plant unit to be removed

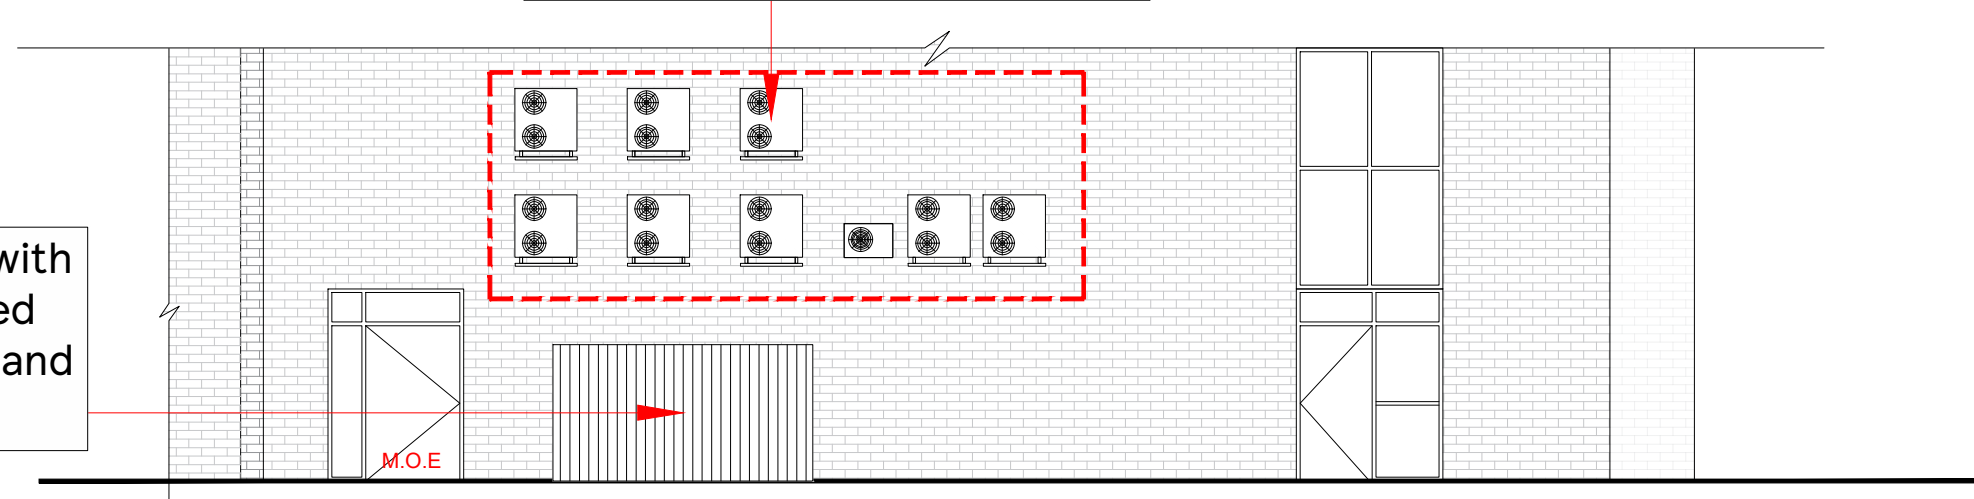

Existing Timber Enclosure with access gate will be replaced with new due to condition and height.

WEST ELEVATION

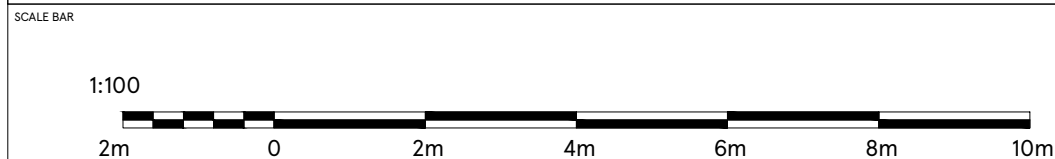

DRAWING NO 03_2357_03A	
SCALE 1:100@A3	DATE 06.05.2022
CHECKED BY SHIKHA	
DRAWN BY DEEKSHA	

STORE TYPE EXPRESS
STORE NAME CHAFFORD HUNDRED
CONTENT EXISTING ELEVATIONS

**TESCO**  
 FEASIBILITY PLANNING  
 STORE PLANNING DEPARTMENT  
 PROPERTY SERVICES  
 HIGHWOODS BUILDING, KESTREAL WAY  
 WELWYN GARDEN CITY, HERTFORDSHIRE, AL7 1GB UK  
 TELEPHONE : 01707 395150

THE COPYRIGHT AND ALL OTHER RIGHTS IN AND RELATING TO THIS PUBLICATION BELONG TO AND ARE THE SOLE PROPERTY OF TESCO STORES LIMITED. ALL RIGHTS ARE RESERVED. NEITHER THE WHOLE NOR ANY PART OF THIS PUBLICATION MAY BE REPRODUCED OR TRANSMITTED IN ANY FORM OR BY ANY ELECTRONIC OR MECHANICAL MEANS INCLUDING PHOTOCOPIING AND RECORDING OR FROM ANY RETRIEVAL SYSTEM WITHOUT THE PRIOR WRITTEN LICENCE FROM THE OWNER. © 2022 TESCO STORES LIMITED