



Proposed New 2.4m high Timber fence enclosure with access gate

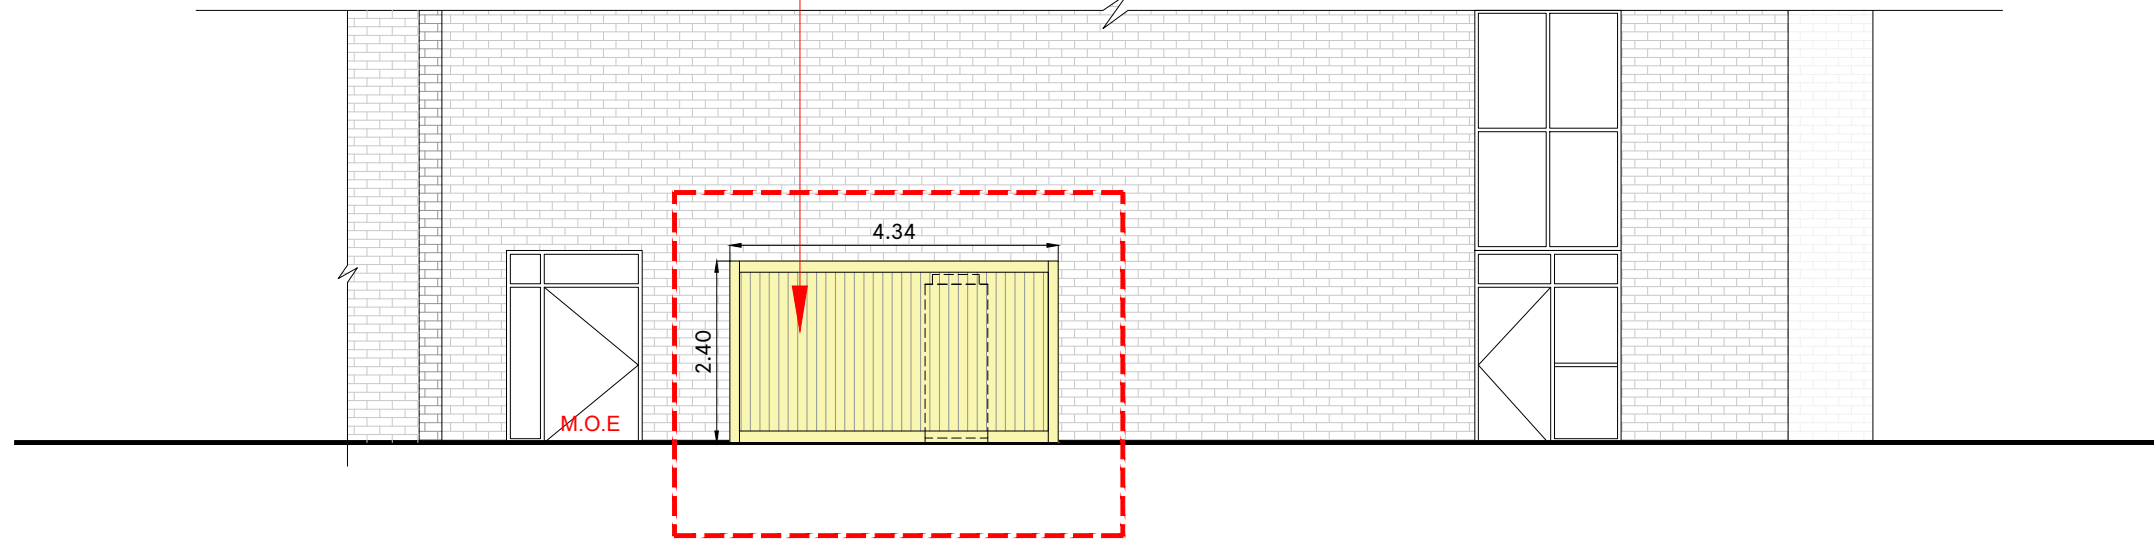


SOUTH ELEVATION WITH PLANT IN DOTTED

Proposed Packaged CO2 Gas Cooler

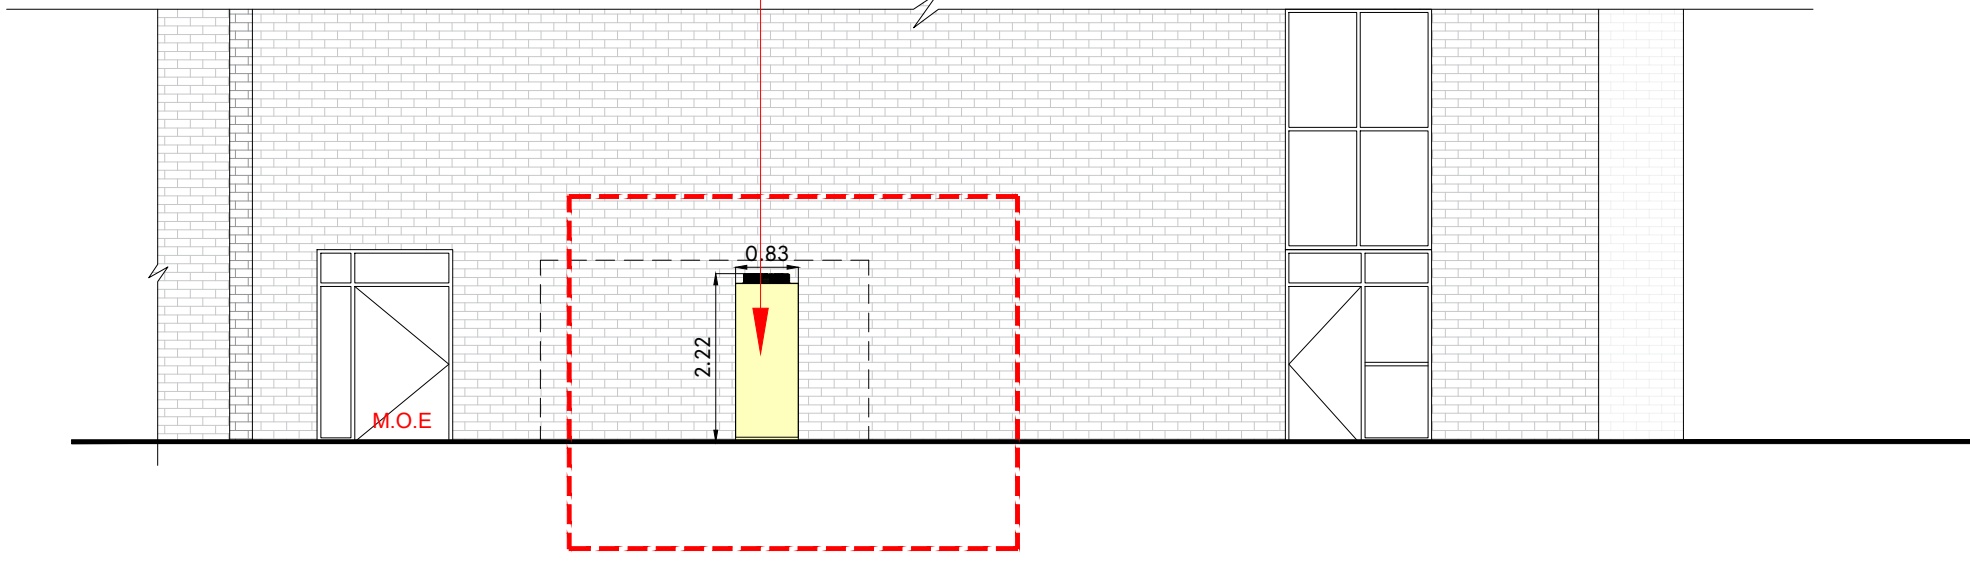

SOUTH ELEVATION WITH FENCE IN DOTTED

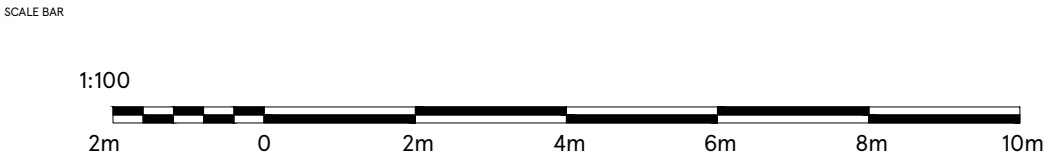

DRAWING NO
03_2357_03C

SCALE
1:100@A3

CHECKED BY
SHIKHA

DRAWN BY
DEEKSHA

STORE TYPE
EXPRESS

STORE NAME
CHAFFORD HUNDRED

CONTENT
PROPOSED ELEVATIONS-2

TESCO
FEASIBILITY PLANNING
STORE PLANNING DEPARTMENT
PROPERTY SERVICES
HIGHWOODS BUILDING, KESTRAL WAY
WELWYN GARDEN CITY, HERTFORDSHIRE, AL7 1GB UK
TELEPHONE : 01707 395150

THE COPYRIGHT AND ALL OTHER RIGHTS IN AND RELATING TO THIS PUBLICATION BELONG TO AND ARE THE SOLE PROPERTY OF TESCO STORES LIMITED. ALL RIGHTS ARE RESERVED. NEITHER THE WHOLE NOR ANY PART OF THIS PUBLICATION MAY BE REPRODUCED OR TRANSMITTED IN ANY FORM OR BY ANY ELECTRONIC OR MECHANICAL MEANS INCLUDING PHOTOCOPIING AND RECORDING OR FROM ANY RETRIEVAL SYSTEM WITHOUT THE PRIOR WRITTEN LICENCE FROM THE OWNER. © 2022 TESCO STORES LIMITED