



Proposed New 2.4m high  
Timber fence enclosure  
with access gate

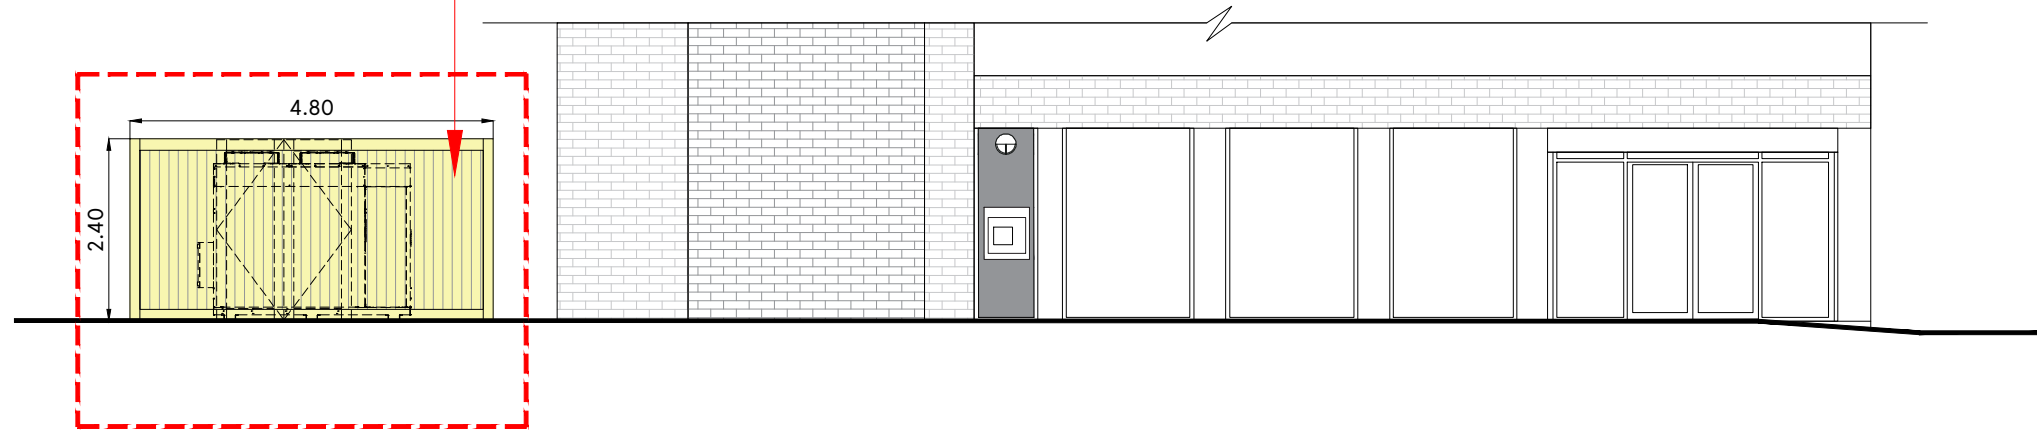


SOUTH ELEVATION WITH PLANT IN DOTTED

Proposed Packaged CO2 Gas  
Cooler

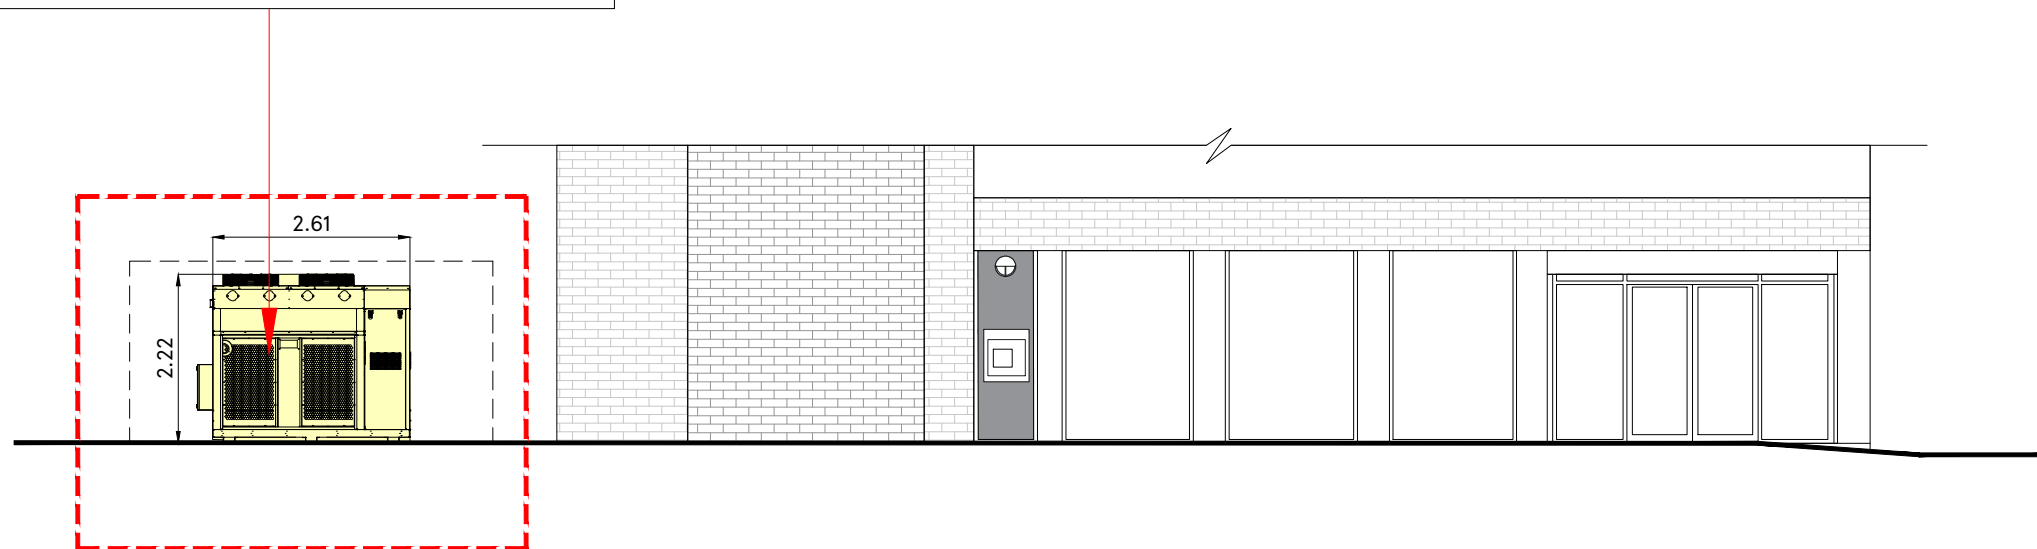

SOUTH ELEVATION WITH FENCE IN DOTTED

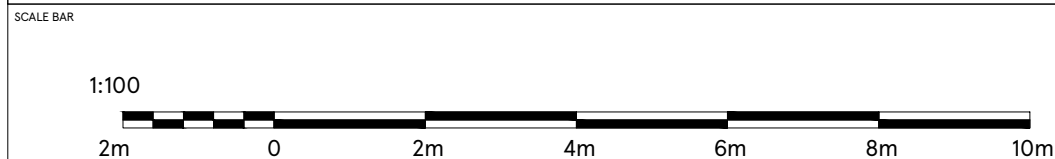

DRAWING NO  
03\_2357\_03B

SCALE  
1:100@A3

CHECKED BY  
SHIKHA

DRAWN BY  
DEEKSHA

STORE TYPE  
EXPRESS

STORE NAME  
CHAFFORD HUNDRED

CONTENT  
PROPOSED ELEVATIONS-1

**TESCO**  
FEASIBILITY PLANNING  
STORE PLANNING DEPARTMENT  
PROPERTY SERVICES  
HIGHWOODS BUILDING, KESTRAL WAY  
WELWYN GARDEN CITY, HERTFORDSHIRE, AL7 1GB UK  
TELEPHONE : 01707 395150

THE COPYRIGHT AND ALL OTHER RIGHTS IN AND RELATING TO THIS PUBLICATION BELONG TO AND ARE THE SOLE PROPERTY OF TESCO STORES LIMITED. ALL RIGHTS ARE RESERVED. NEITHER THE WHOLE NOR ANY PART OF THIS PUBLICATION MAY BE REPRODUCED OR TRANSMITTED IN ANY FORM OR BY ANY ELECTRONIC OR MECHANICAL MEANS INCLUDING PHOTOCOPIING AND RECORDING OR FROM ANY RETRIEVAL SYSTEM WITHOUT THE PRIOR WRITTEN LICENCE FROM THE OWNER. © 2022 TESCO STORES LIMITED