



**Ground floor**  
1 : 100

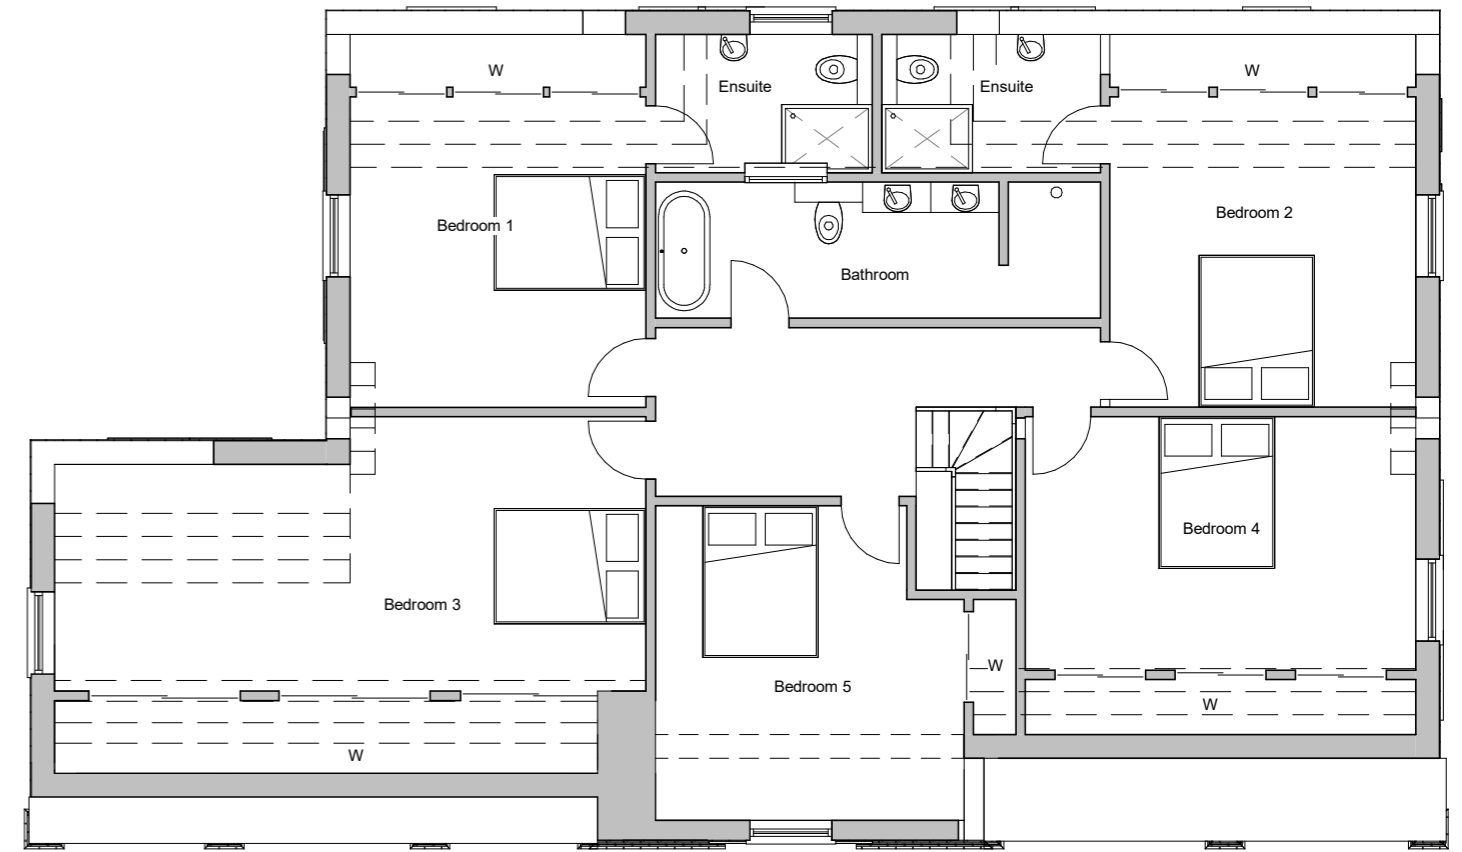

**First floor**  
1 : 100

 

61 Horton Road, Datchet

Proposed Floor Plan

Scale @ A3	1 : 100
Date	07/08/2021
Drawn by	N.Millin

Drawing number	FLU.1625.07
Rev	E

No.	Description	Date