




FRONT ELEVATION  
Scale 1:100

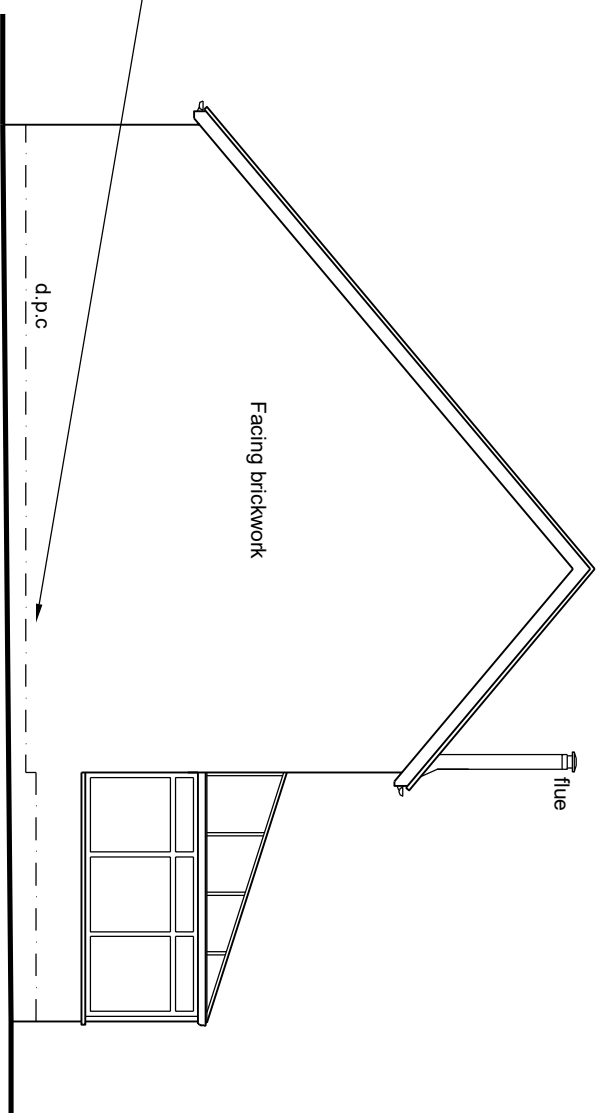


FLANK ELEVATION  
Scale 1:100

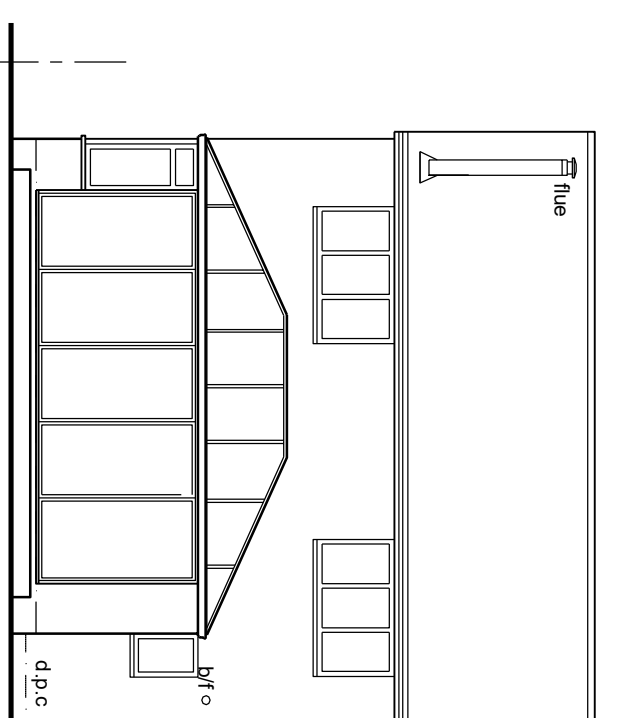

REAR ELEVATION  
Scale 1:100

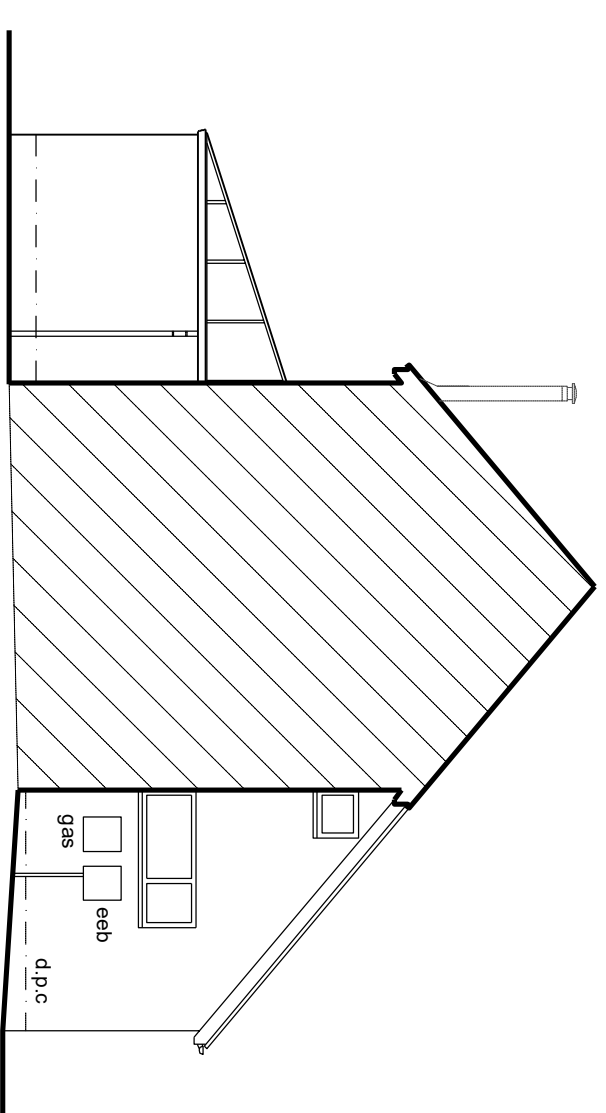

SIDE ELEVATION  
Scale 1:100

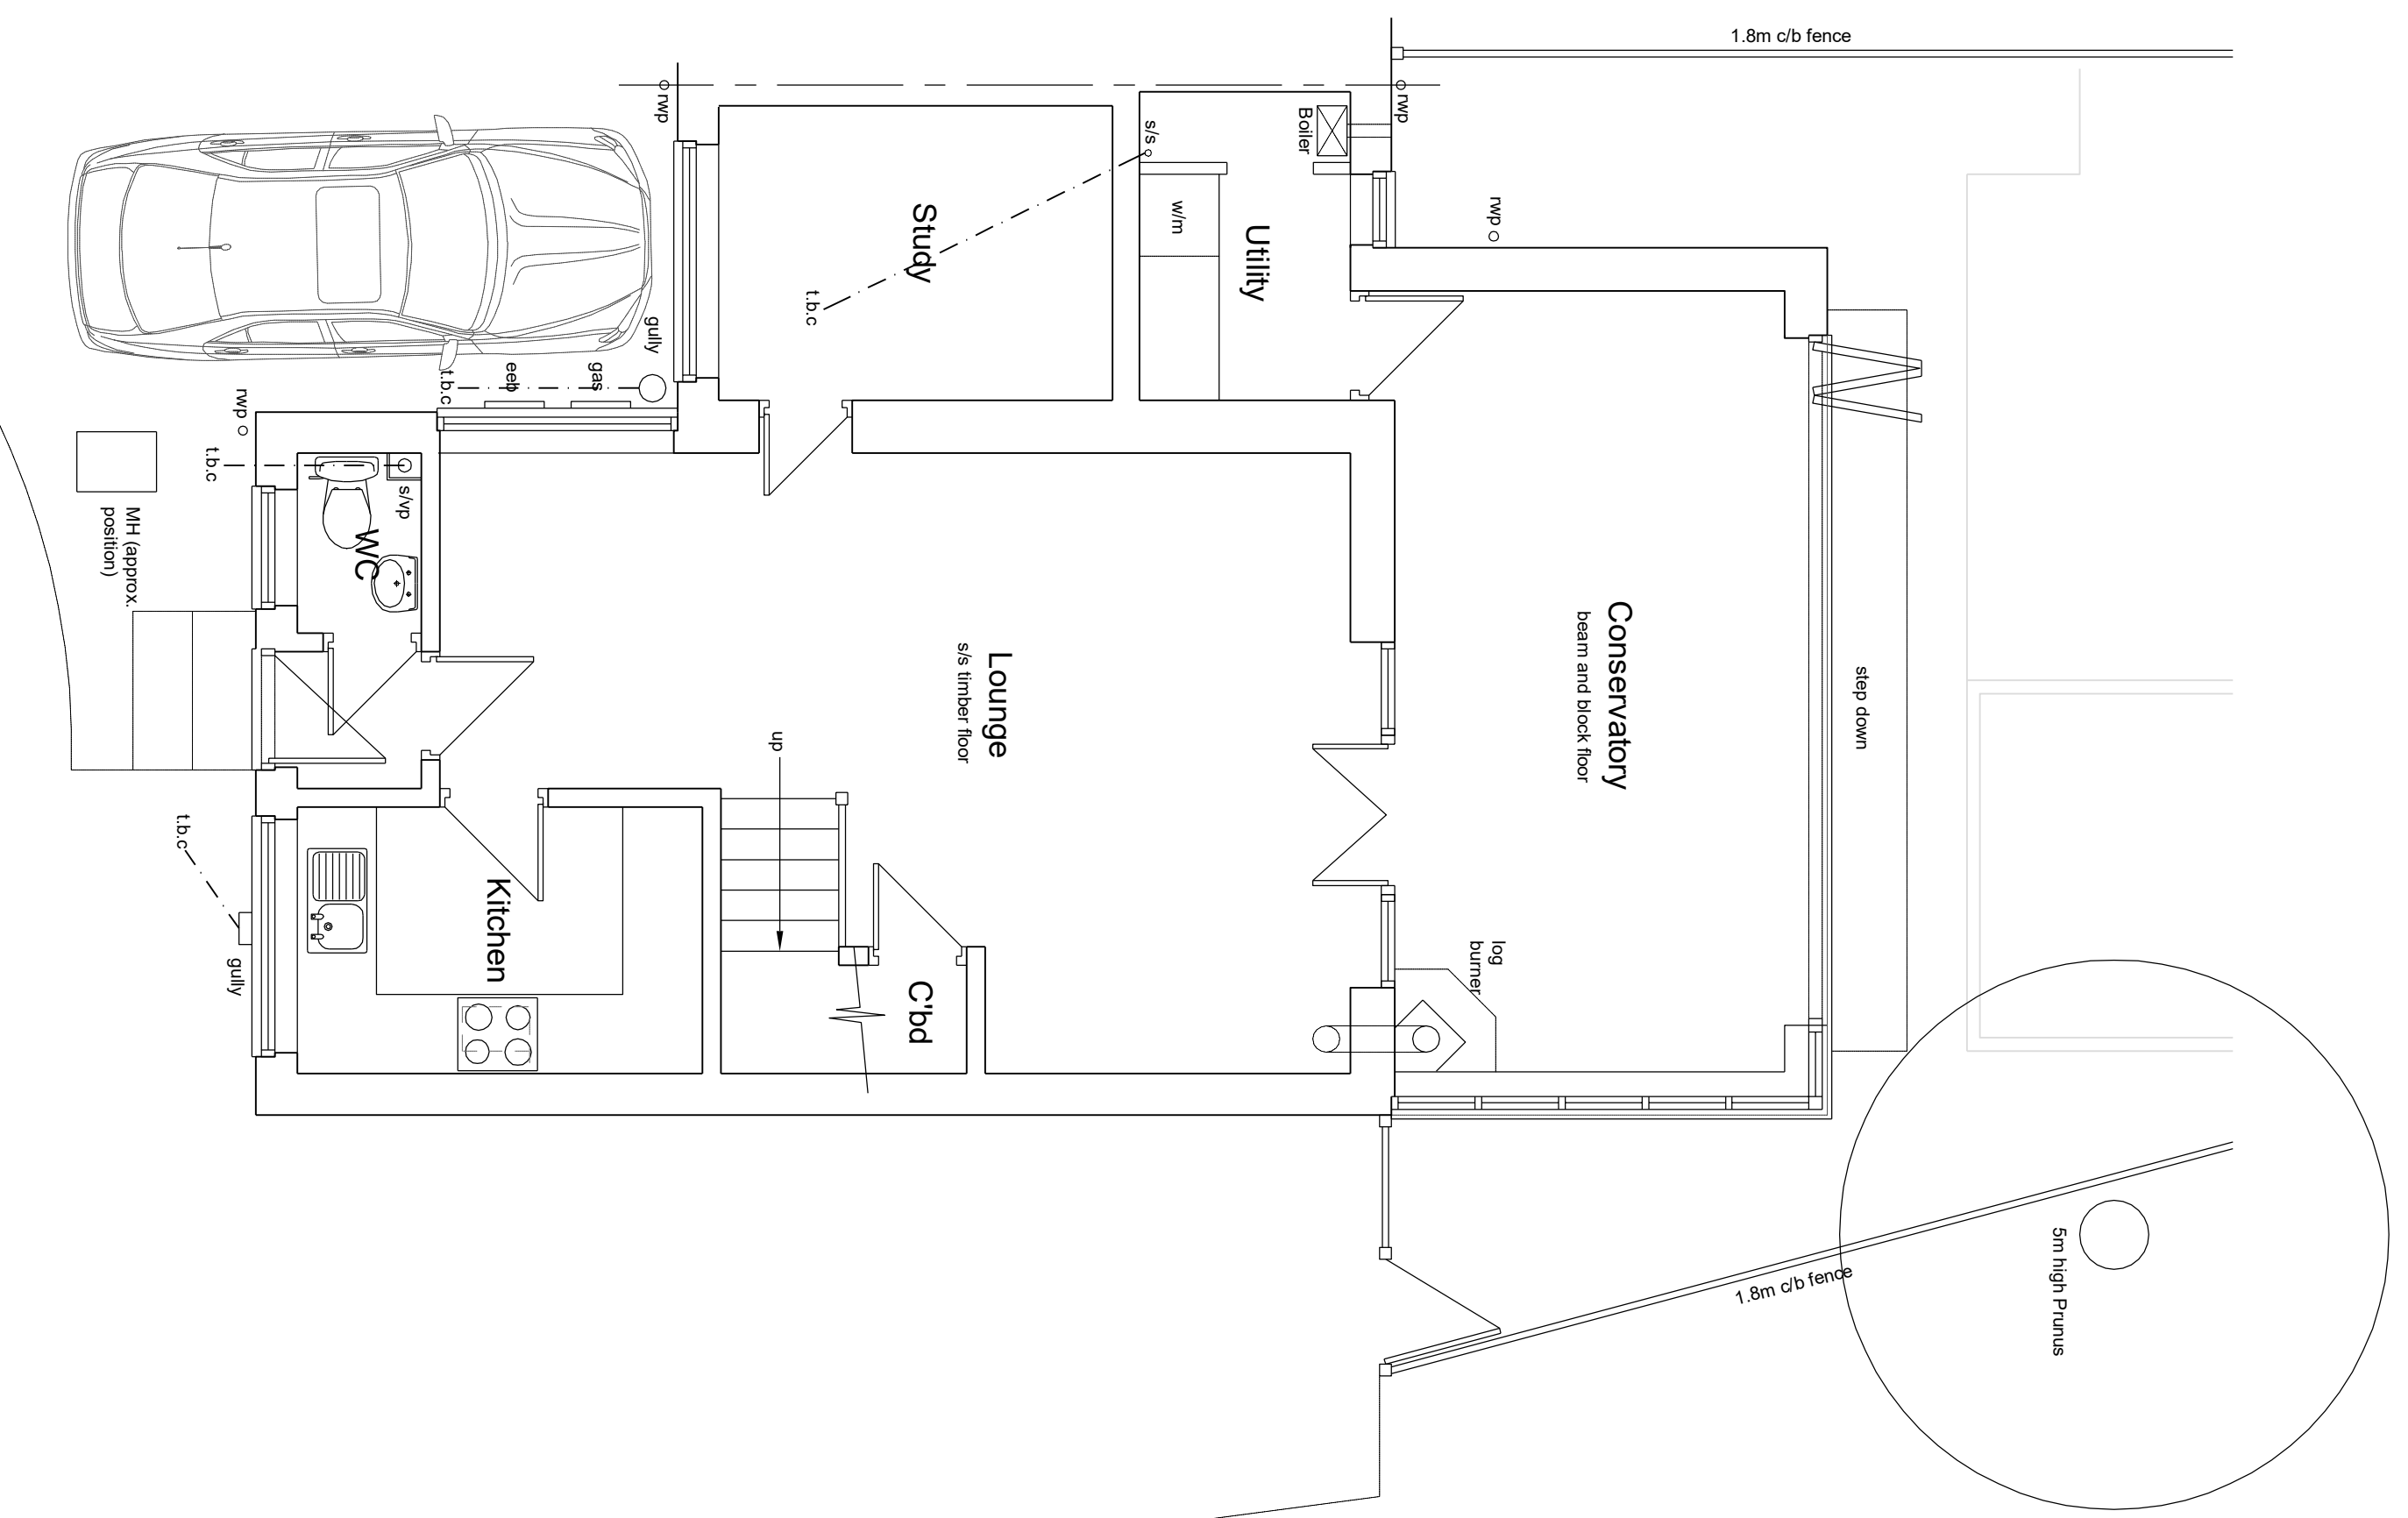

GROUND FLOOR PLAN  
Scale 1:50



BLOCK PLAN  
Scale 1:500



SITE LOCATION PLAN  
Scale 1:250



Revisions	
Project:	Proposed alterations to existing rear conservatory at 8 Wrights Orchard, Aston, Steverage, SG2 7HR
Title:	Existing floor plan, elevations, site and location plans
Scale:	As stated
Date:	12/05/2022
Drawn:	SJC
Job No:	SC/20051030
Drawing No:	01
Rev:	
<b>S &amp; S Coates Surveying &amp; Design</b>	
Room 2, Denel Wing, The Rufus Centre, Steppingley Road, Filtwick, MK45 1AH	
Tel: 01525 862457 or 07960 215053	
stevecoates72@gmail.com	

