


Mission House

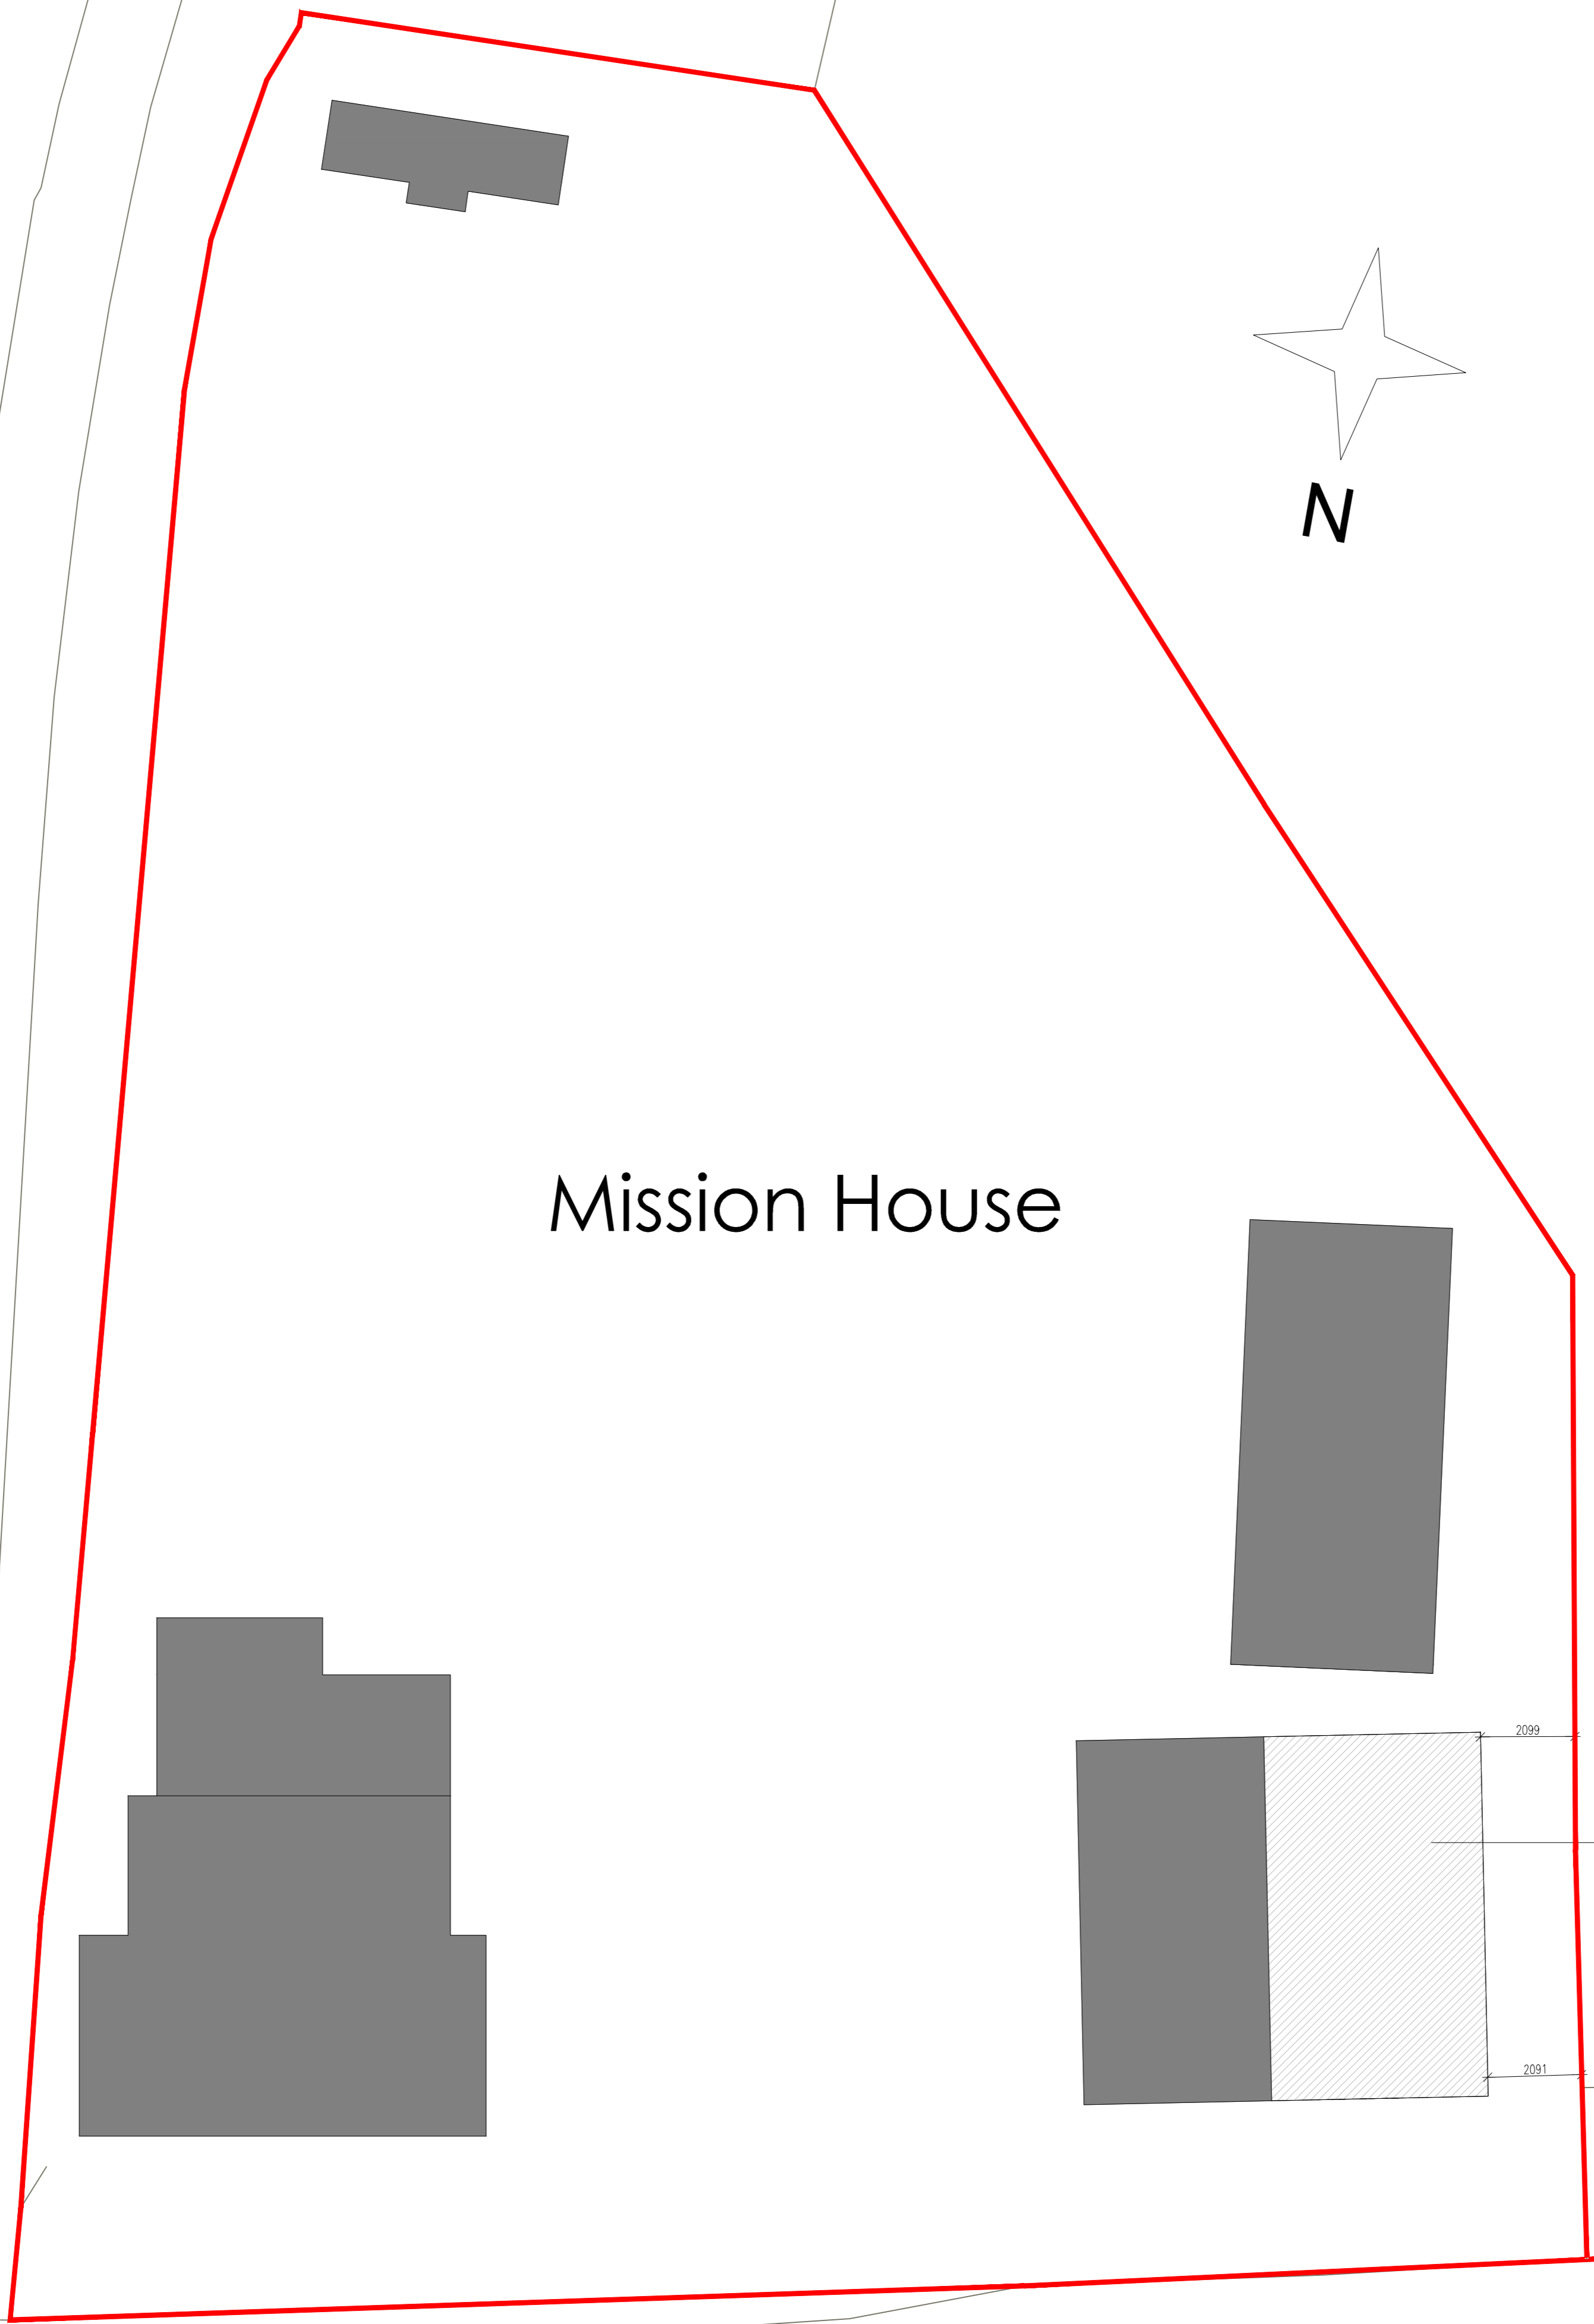

Single storey extension

REVISIONS		

neil boddison associates ltd



architecture planning land

Trafalgar House, 20A Market street, Lichfield, WS13 6LH
TEL: 01543 262444
WEB: WWW.N-B-A.CO.UK

Netherwood Lane

CLIENT:
Mr Richard Graddon

PROJECT:
Mission House
Netherwood Lane, Chadwick End
Solihull, B93 0BD

DRAWING TITLE:
Site plan

PLANNING

SCALE 1:100	SHEET A1
DATE JUNE 2021	DRAWN BY AJSS

DRAWING.NO 31022	20	REV. -
---------------------	----	-----------

© This drawing and the building works depicted are the copyright of Neil Boddison Associates Ltd and may not be amended or reproduced without written permission. No liability will be accepted for amendments or alterations made by others.