

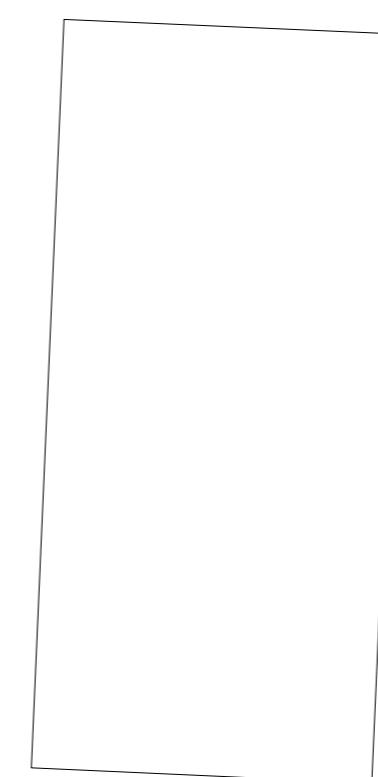


Mission House

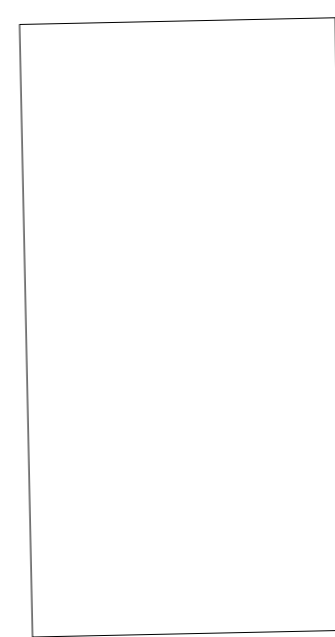

REVISIONS


neil boddison associates ltd

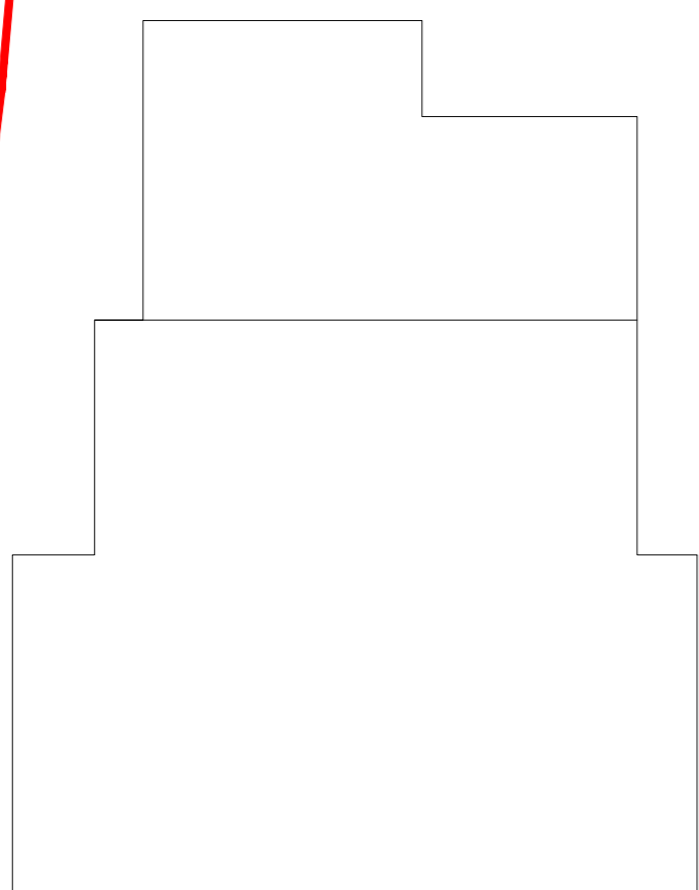

architecture planning land

Trafalgar House, 20A Market street, Lichfield, WS13 6LH  
TEL: 01543 262444  
WEB: WWW.N-B-A.CO.UK

Netherwood Lane

CLIENT:  
Mr Richard Graddon

PROJECT:  
Mission House  
Netherwood Lane, Chadwick End  
Solihull, B93 0BD

DRAWING TITLE:  
Site plan - Existing

PLANNING

SCALE 1:100	SHEET A1
DATE JUNE 2021	DRAWN BY AJSS

DRAWING.NO 31022	01	REV. -
---------------------	----	-----------

© This drawing and the building works depicted are the copyright of Neil Boddison Associates Ltd and may not be amended or reproduced without written permission. No liability will be accepted for amendments or alterations made by others.