


Proposed Ground Floor Plan 1:50

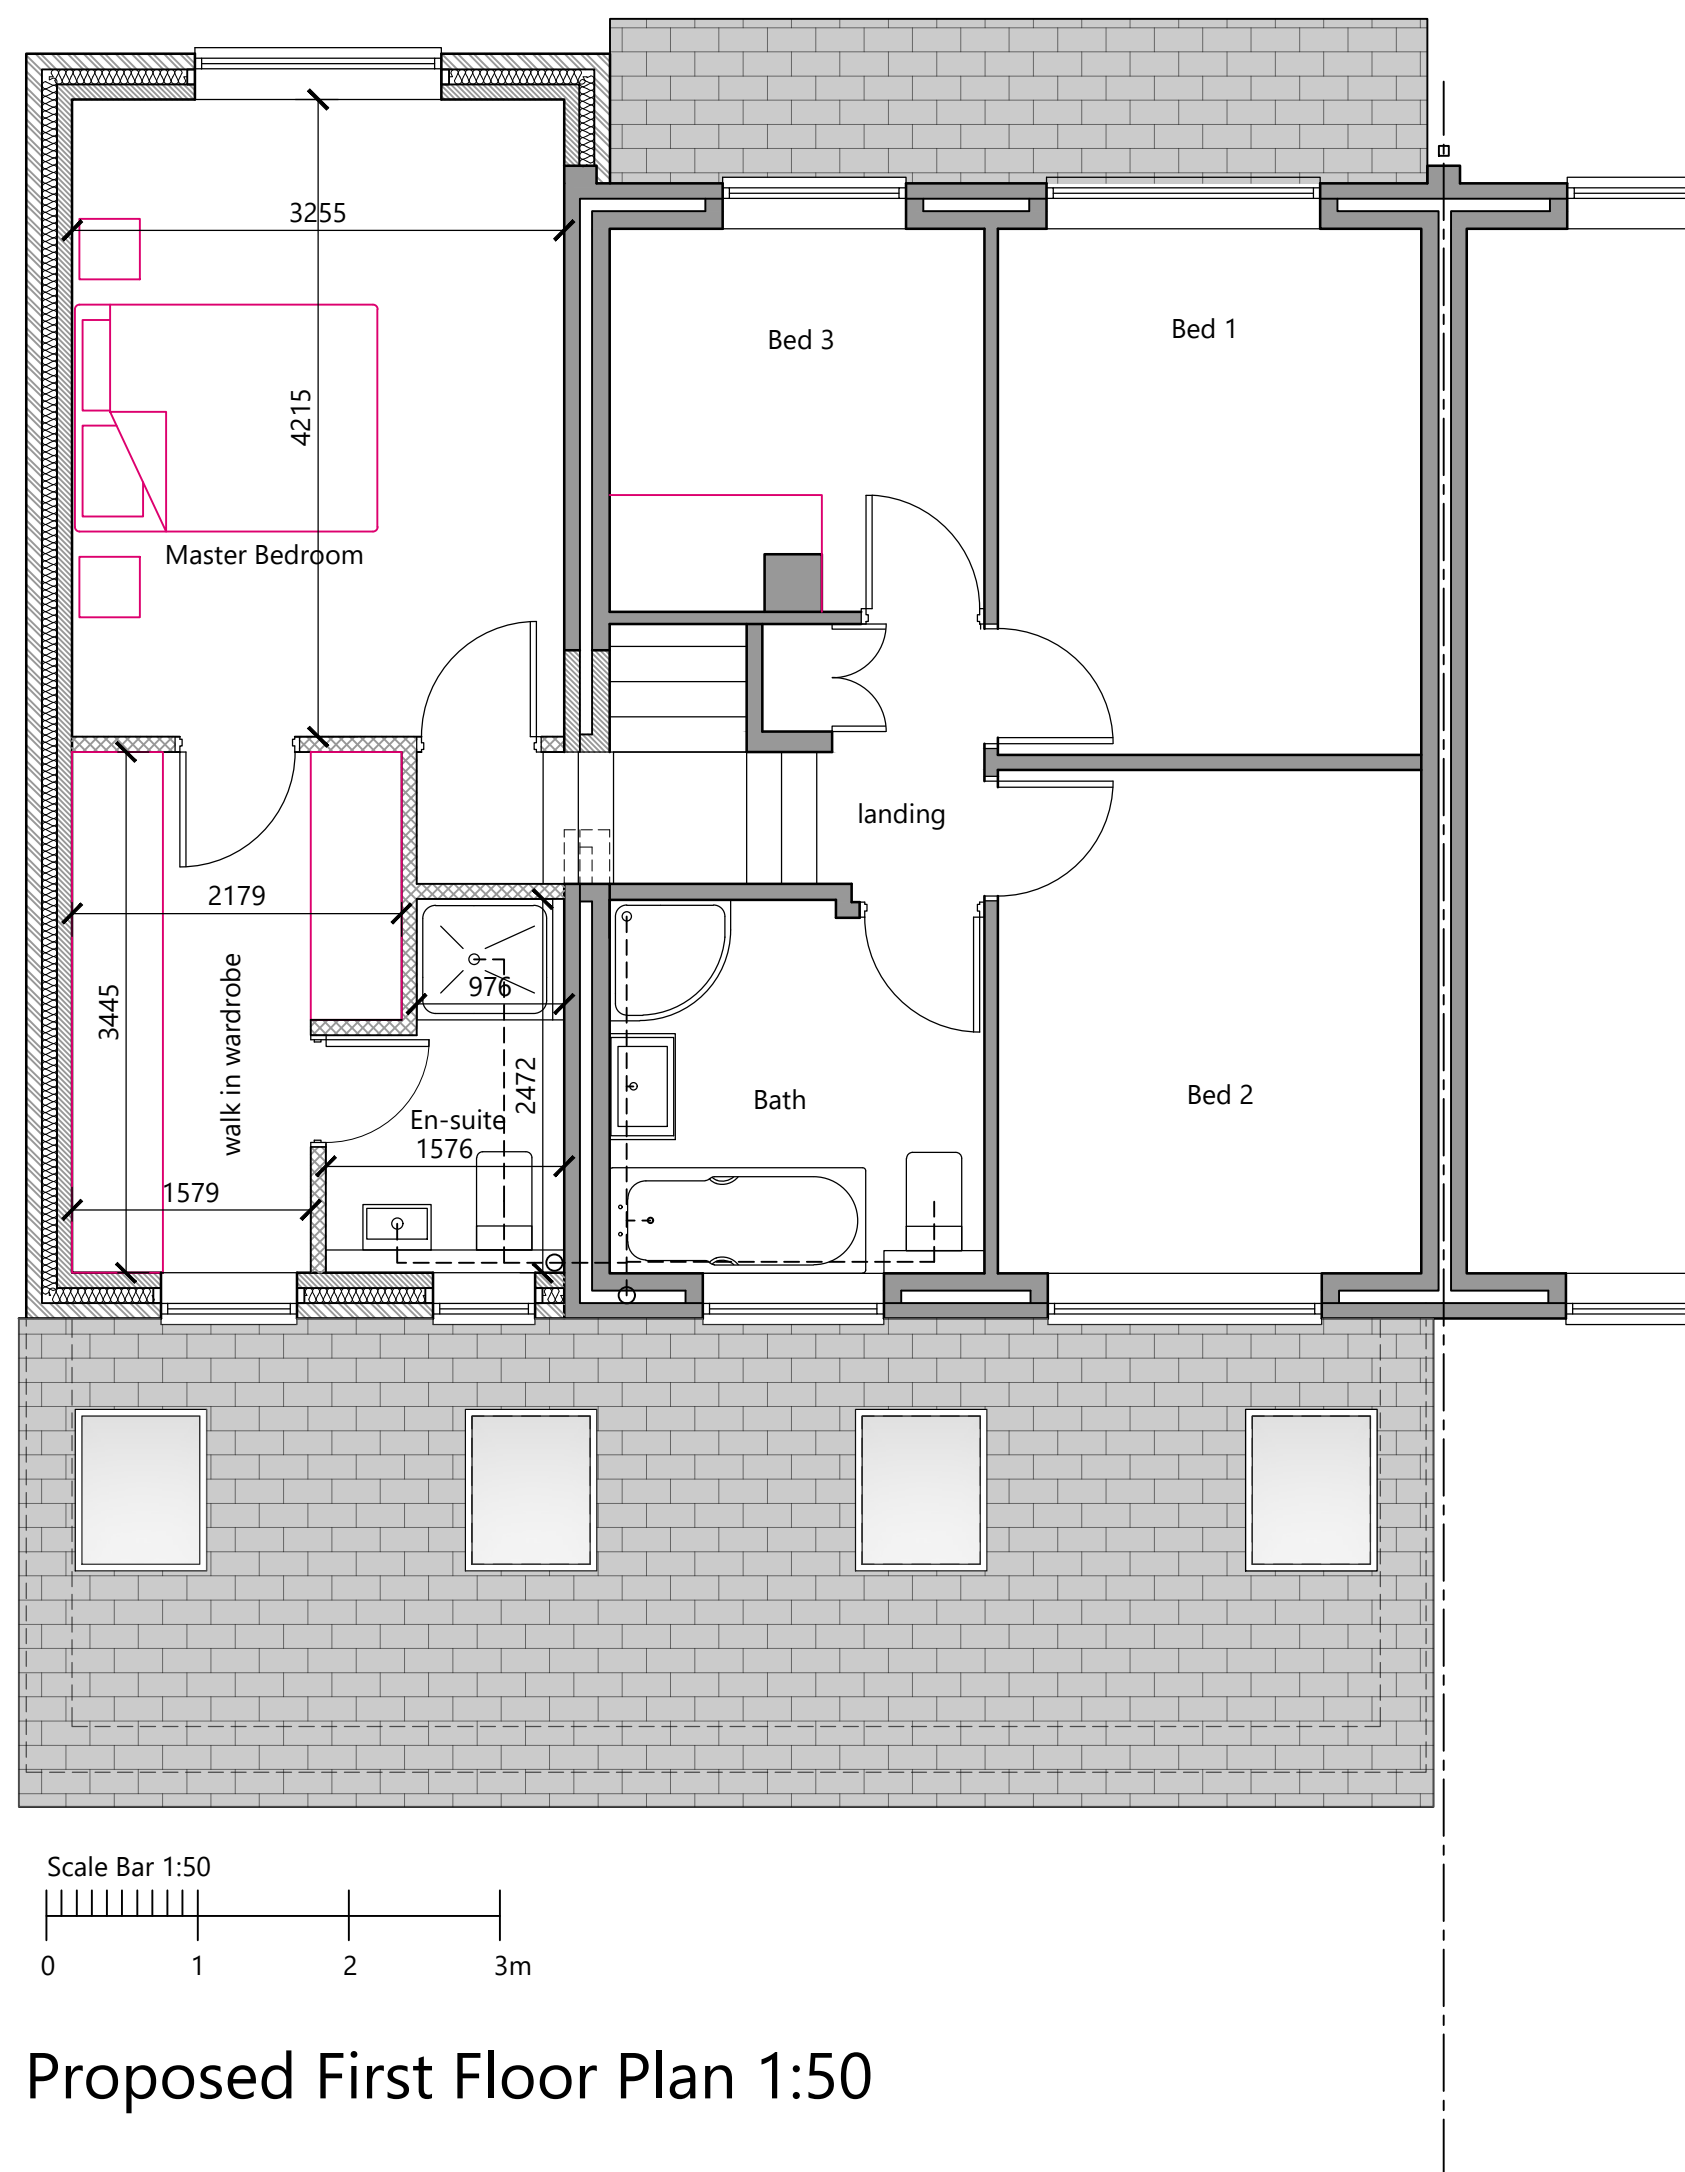

Proposed First Floor Plan 1:50

B	Proposed Plans Updated	02-02-2022
A	Proposed Plans Updated	22-12-2021

REVISION	DATE
----------	------



T - 0121 744 5806  
M - 07788 537 817  
E - enquiries@agarchitecture.co.uk

89 Bills Lane  
Shirley  
Soliuhull  
B90 2PF

[www.agarchitecture.co.uk](http://www.agarchitecture.co.uk)

client  
Mr John Mc Daid

job  
2 Kingfield Road, Shirley  
Proposed Side and Rear Extensions

drawing title  
Proposed Plans

scale  
1:100, 1:50 @A1

date  
22-12-2021

job number  
2122-2003

drawing number  
02B

**PLANNING**



Figure dimensions to take preference over those scaled. All dimensions to be checked on site before commencement of any work or shop drawings. This drawing is to be read in conjunction with the specification when existing.