


Proposed Ground Floor Plan 1:50

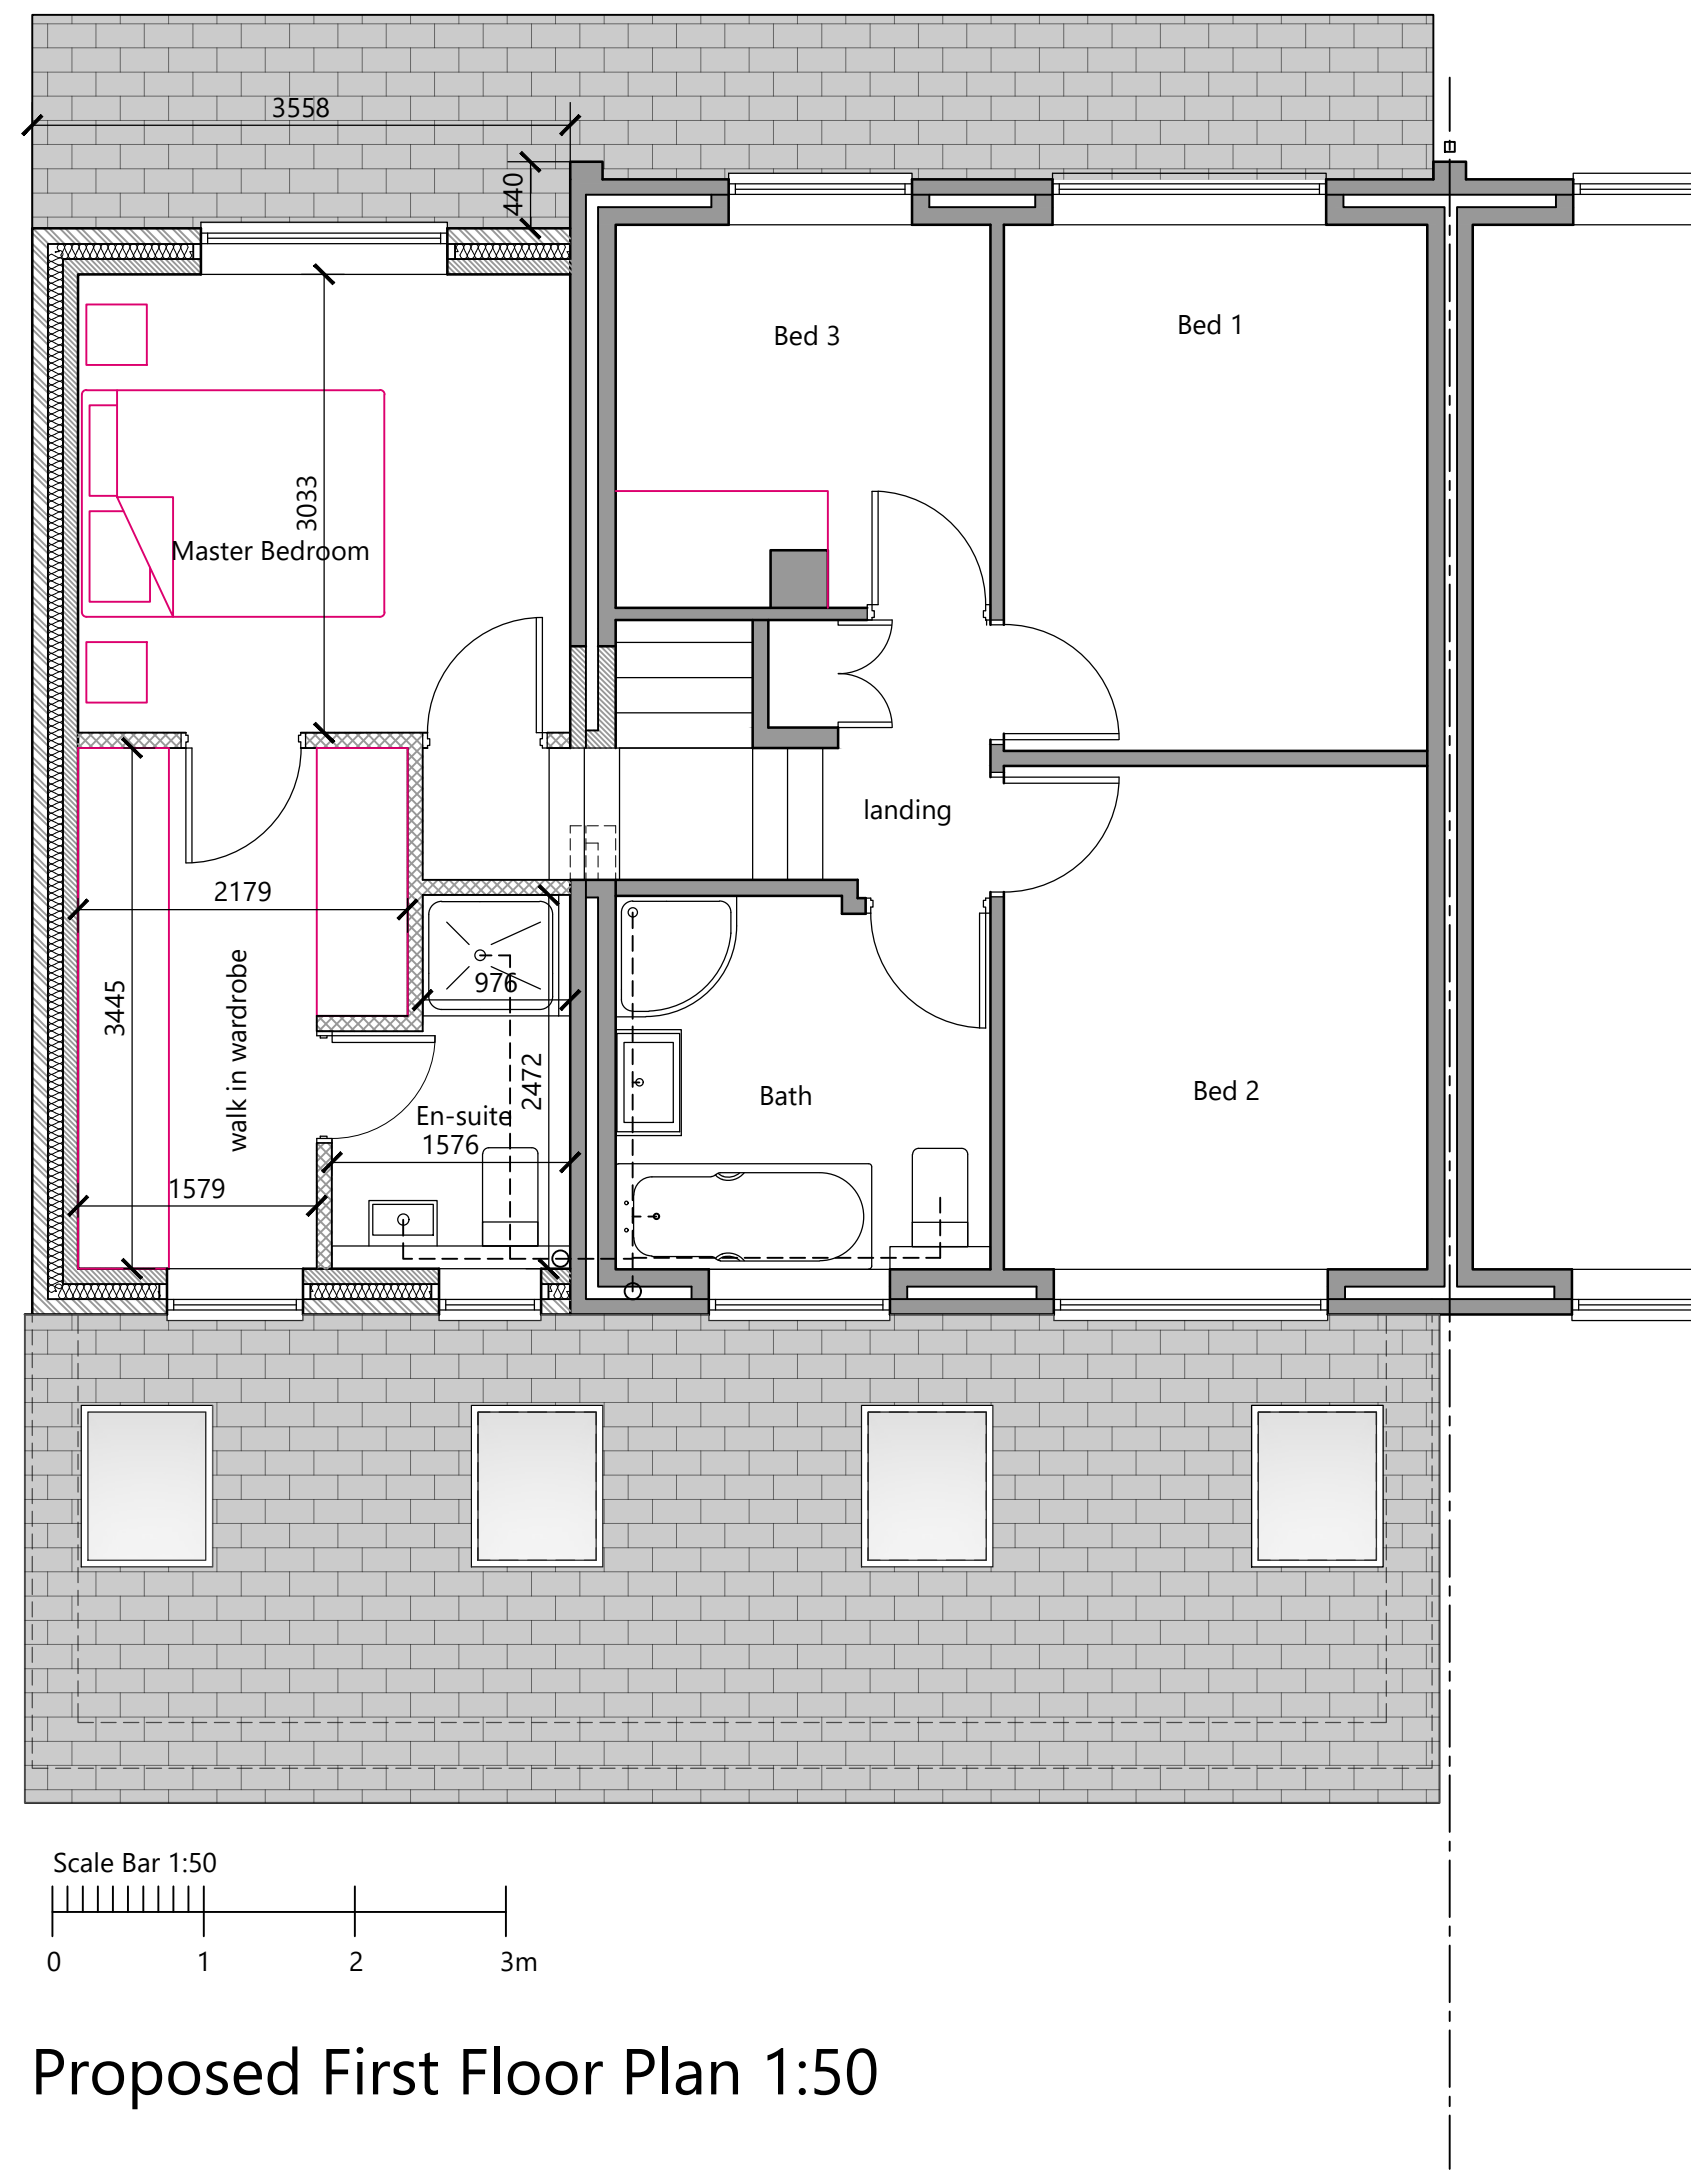

Proposed First Floor Plan 1:50

| | |
|--------------------------|------------|
| C Master bedroom updated | 14-04-2022 |
| B Proposed Plans Updated | 02-02-2022 |
| A Proposed Plans Updated | 22-12-2021 |

| | |
|----------|------|
| REVISION | DATE |
|----------|------|



T - 0121 744 5806
M - 07788 537 817
E - enquiries@agarchitecture.co.uk

89 Bills Lane
Shirley
Soliuhull
B90 2PF

www.agarchitecture.co.uk

client
Mr John Mc Daid

job
2 Kingfield Road, Shirley
Proposed Side and Rear Extensions

drawing title
Proposed Plans

scale
1:100, 1:50 @A1

date
22-12-2021

job number
2122-2003

drawing number
02C

PLANNING



Figure dimensions to take preference over those scaled. All dimensions to be checked on site before commencement of any work or shop drawings. This drawing is to be read in conjunction with the specification when existing.