



Existing Rear Elevation



Existing Front Elevation

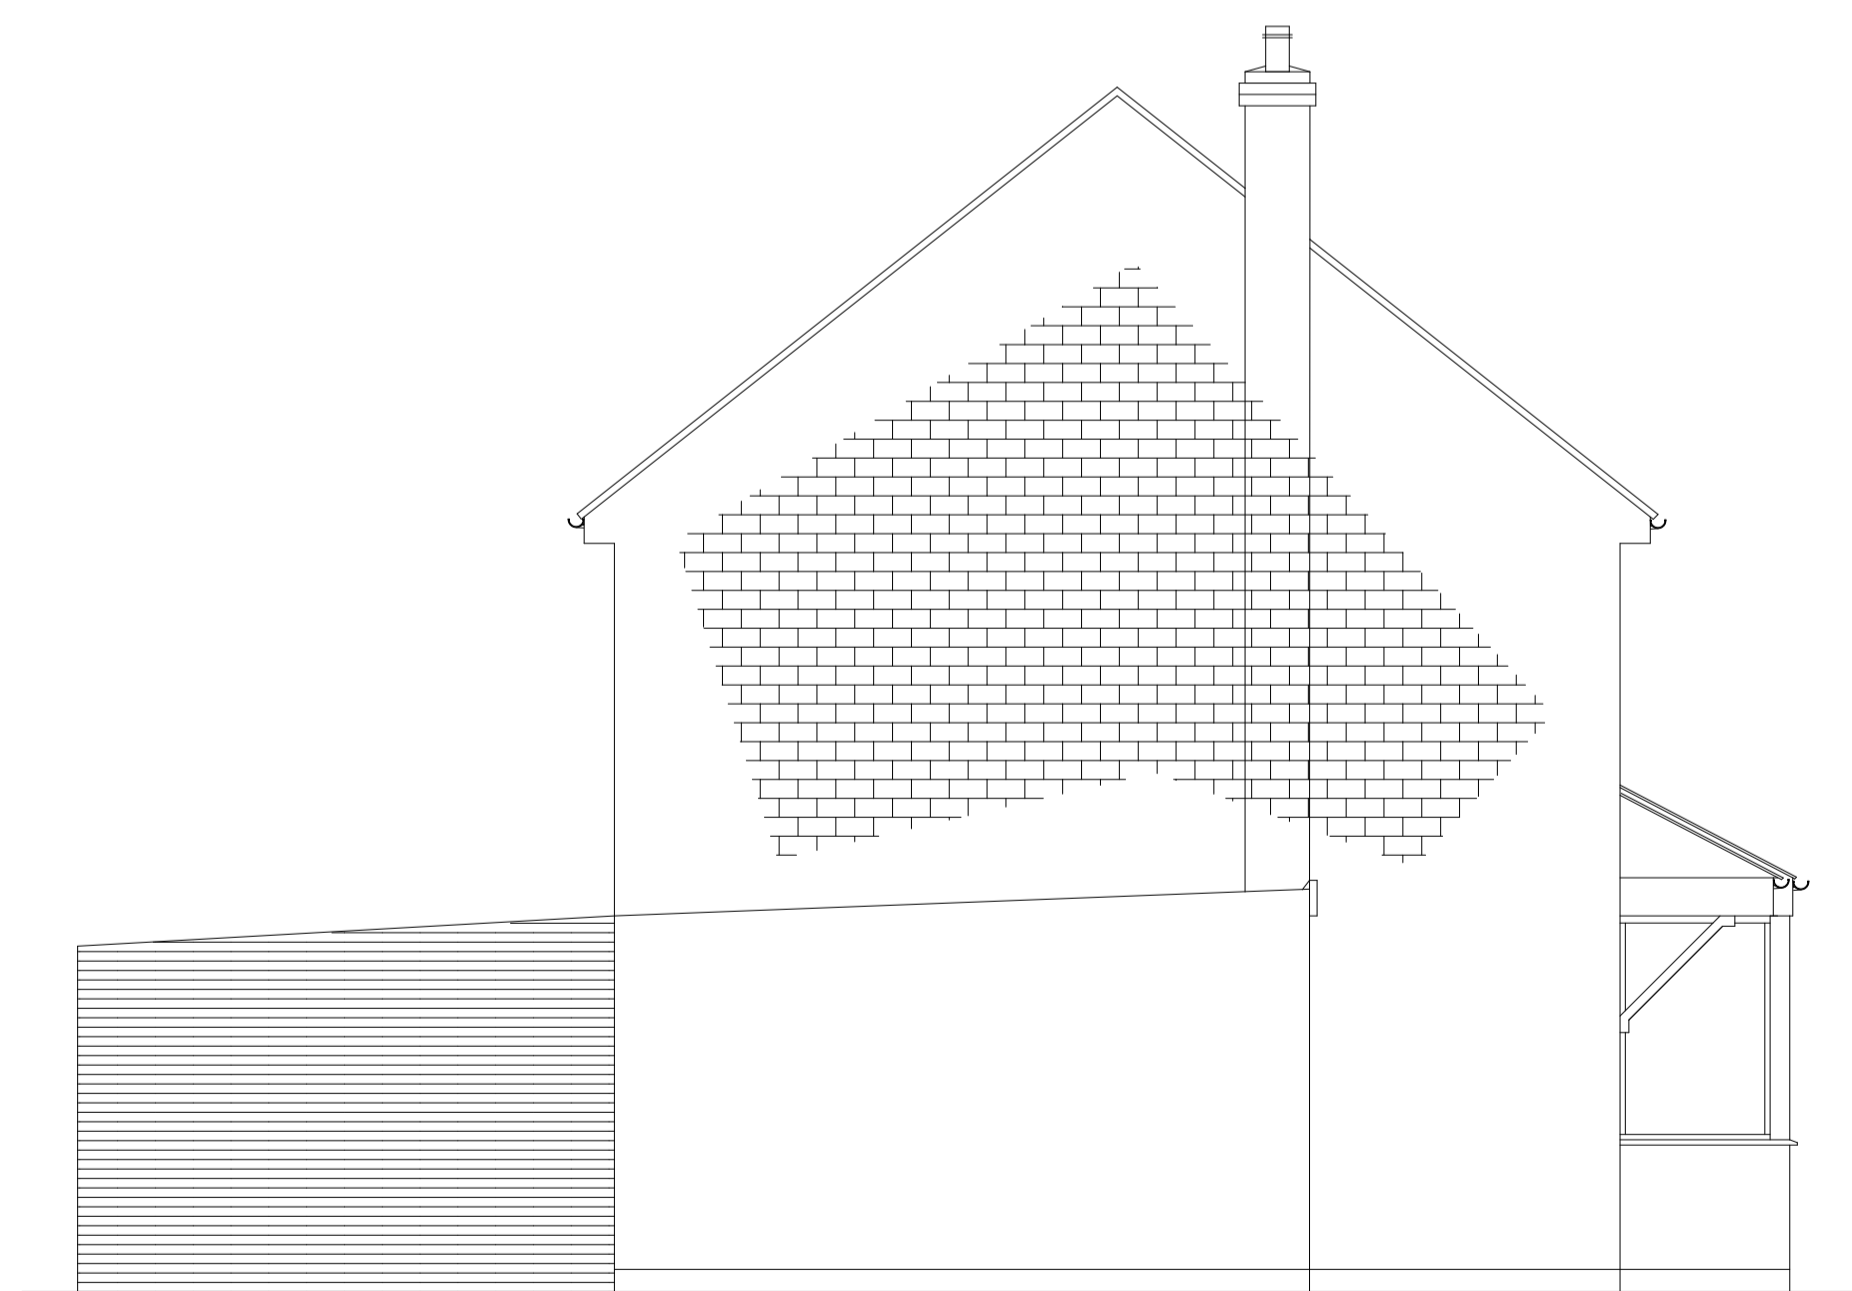

Existing East Side Elevation

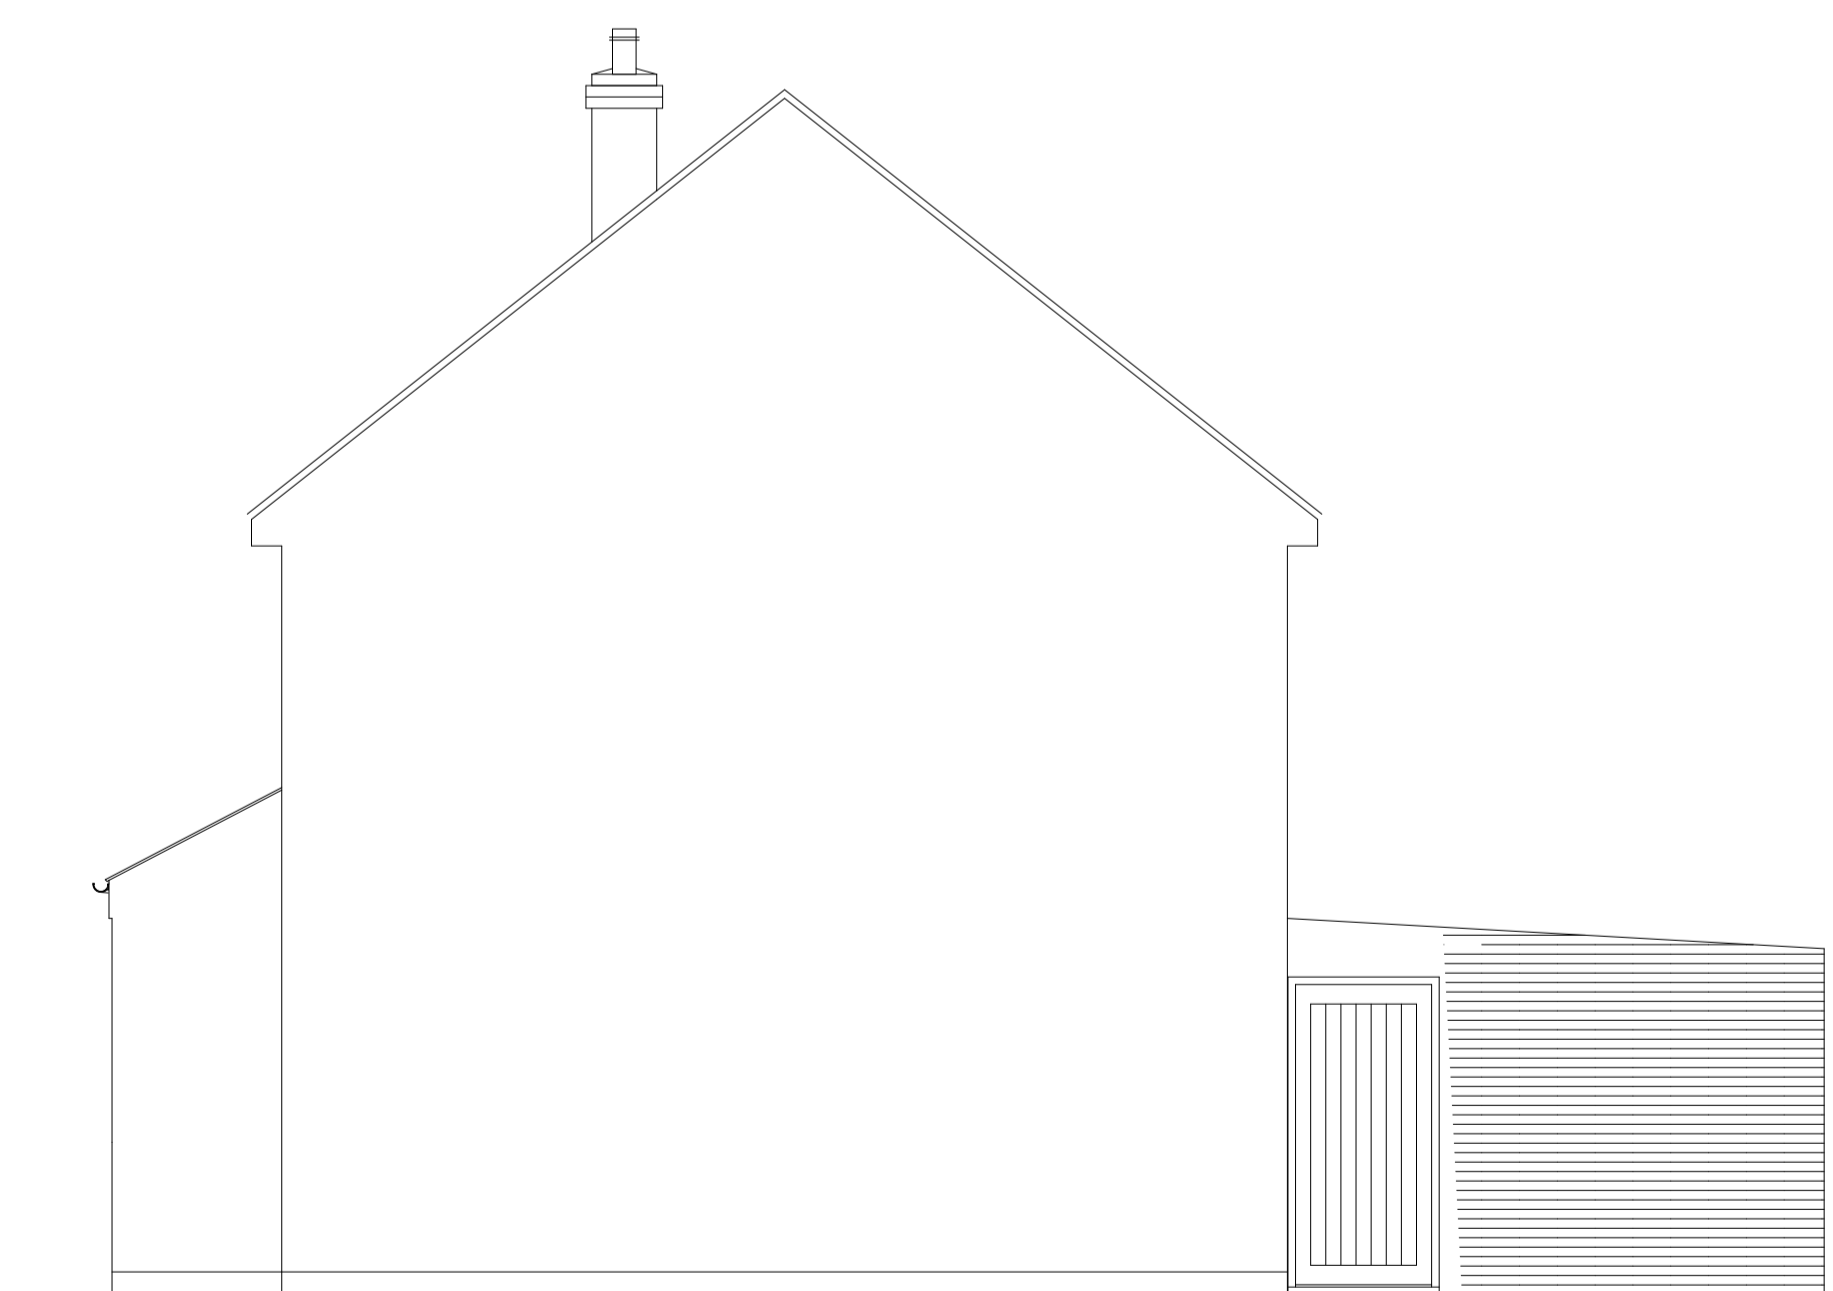

Existing West Side Elevation

Notes



Wards Construction Design

Project: Home Extension

Client
Mr Geoffrey Fielder
35, Oakley
Fen End
CV8 1QE


Drawing Title
Planning / Existing Elevations

Drawing No. 2.

Date
November 2021

Drawn by
Stephen Ward

Scale
1:50

 Page Size - A1 

46, Conway Ave, Coventry CV4 9HZ
Mob:07973756505
E mail: info@wards Construction Design