


Notes




Proposed Rear Elevation 35, Oakley



Proposed Front Elevation 35 Oakley

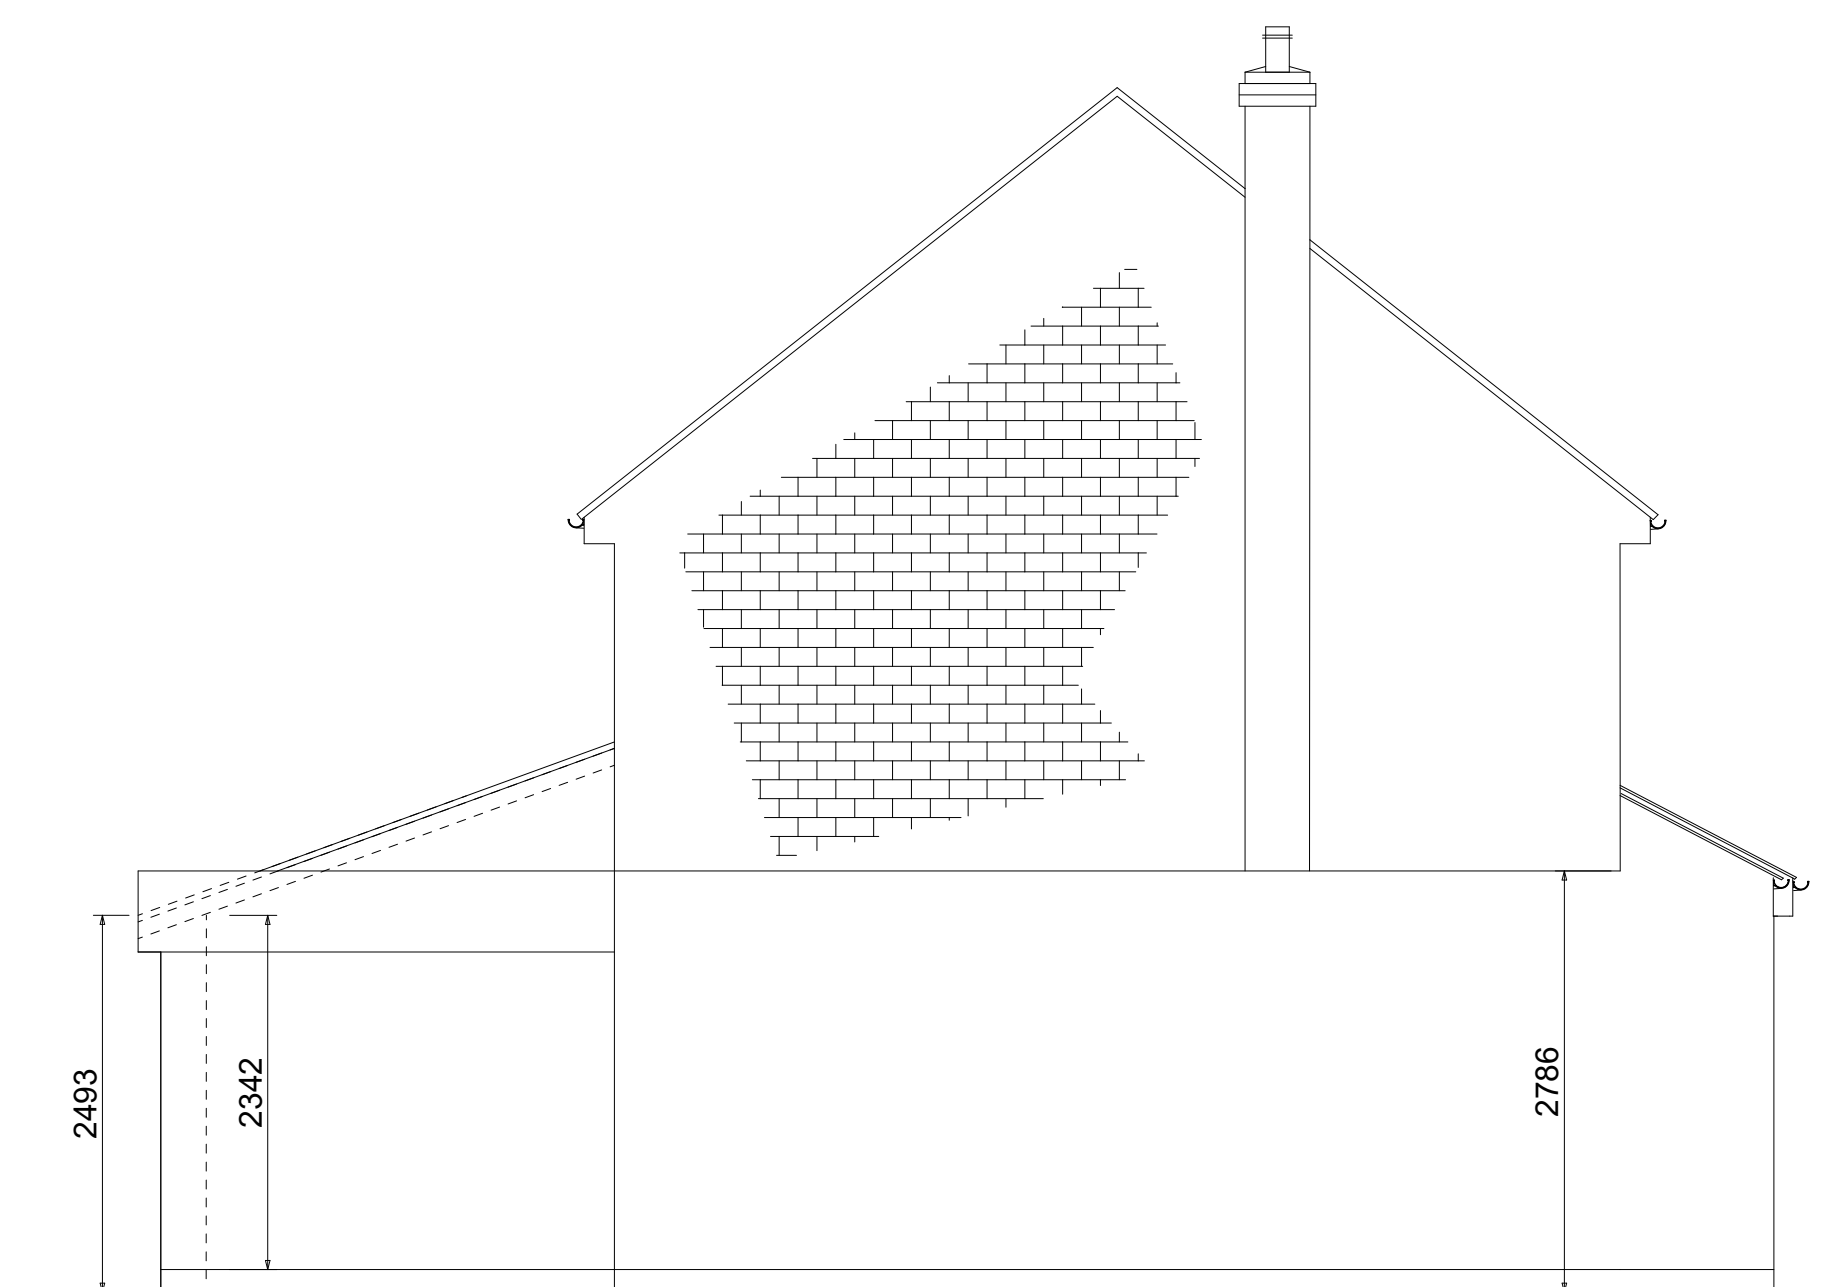

Proposed East Side Elevation 35, Oakley

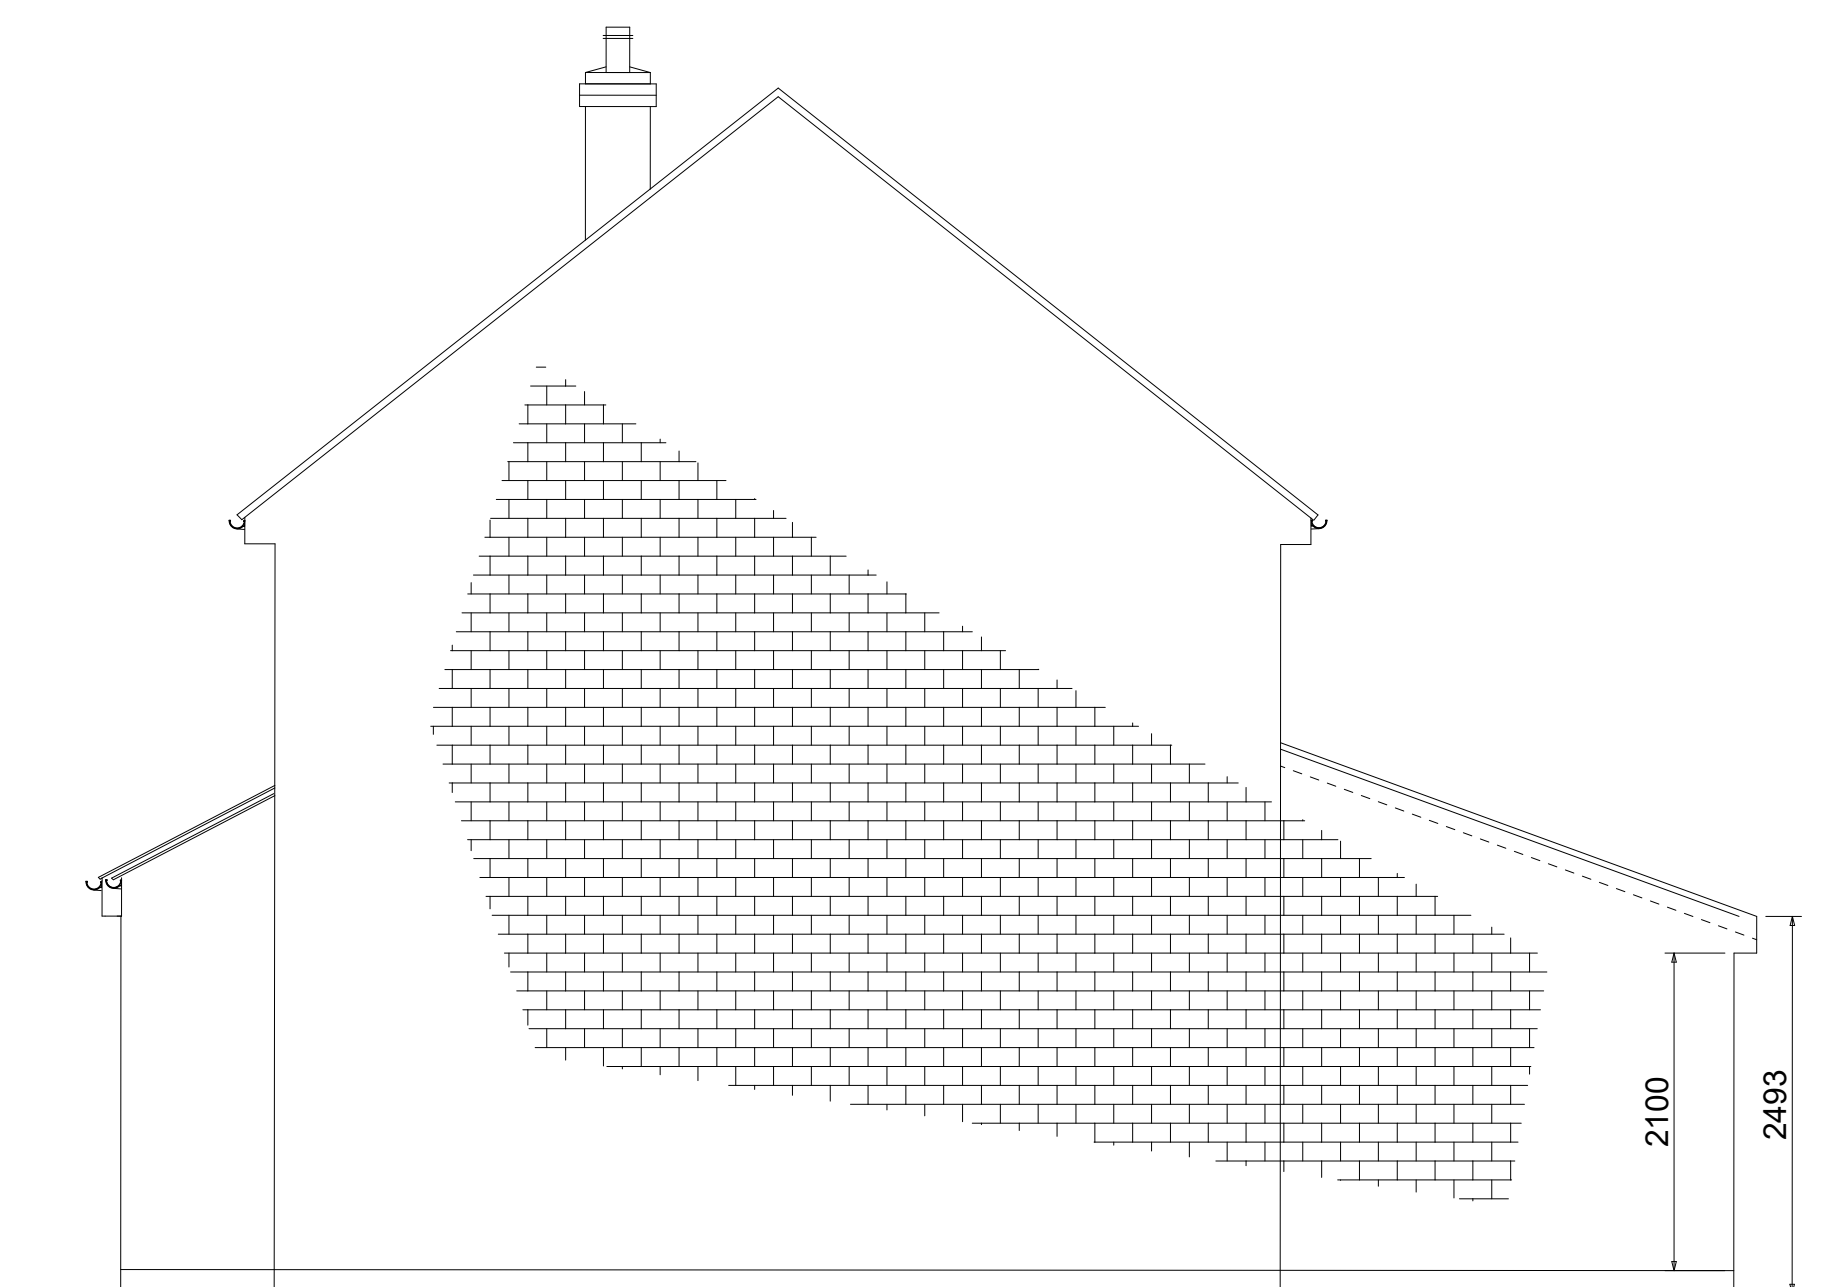

Proposed West Side Elevations 35, Oakley



Wards Construction Design

Project: Home Extension

Client  
Geoffrey & Madaline Fielder  
35, Oakley  
Fen End  
CV8 1QE


Drawing Title  
Planning/Proposed Elevations

Drawing No. 3.

Date  
February 2022

Drawn by  
Stephen Ward

Scale  
1:50

 Page Size - A1 

46, Conway Ave, Coventry CV4 9HZ  
Mob: 07973756505  
E mail: info@wardsconstruction.co.uk