


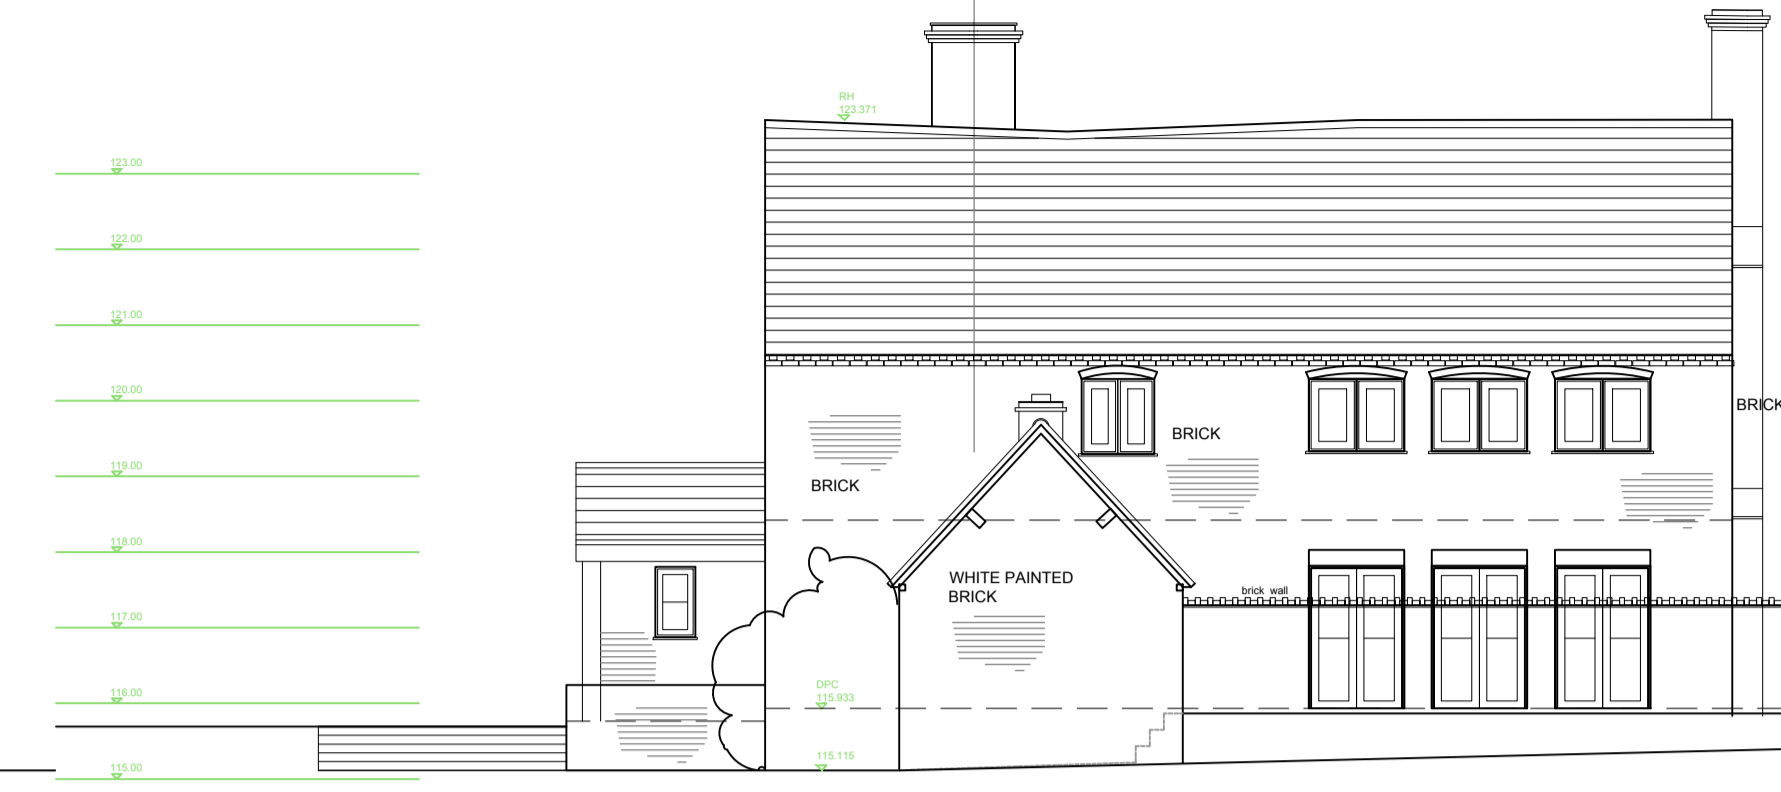


Front-West Elevation



Side-South Elevation




Rear-East Elevation

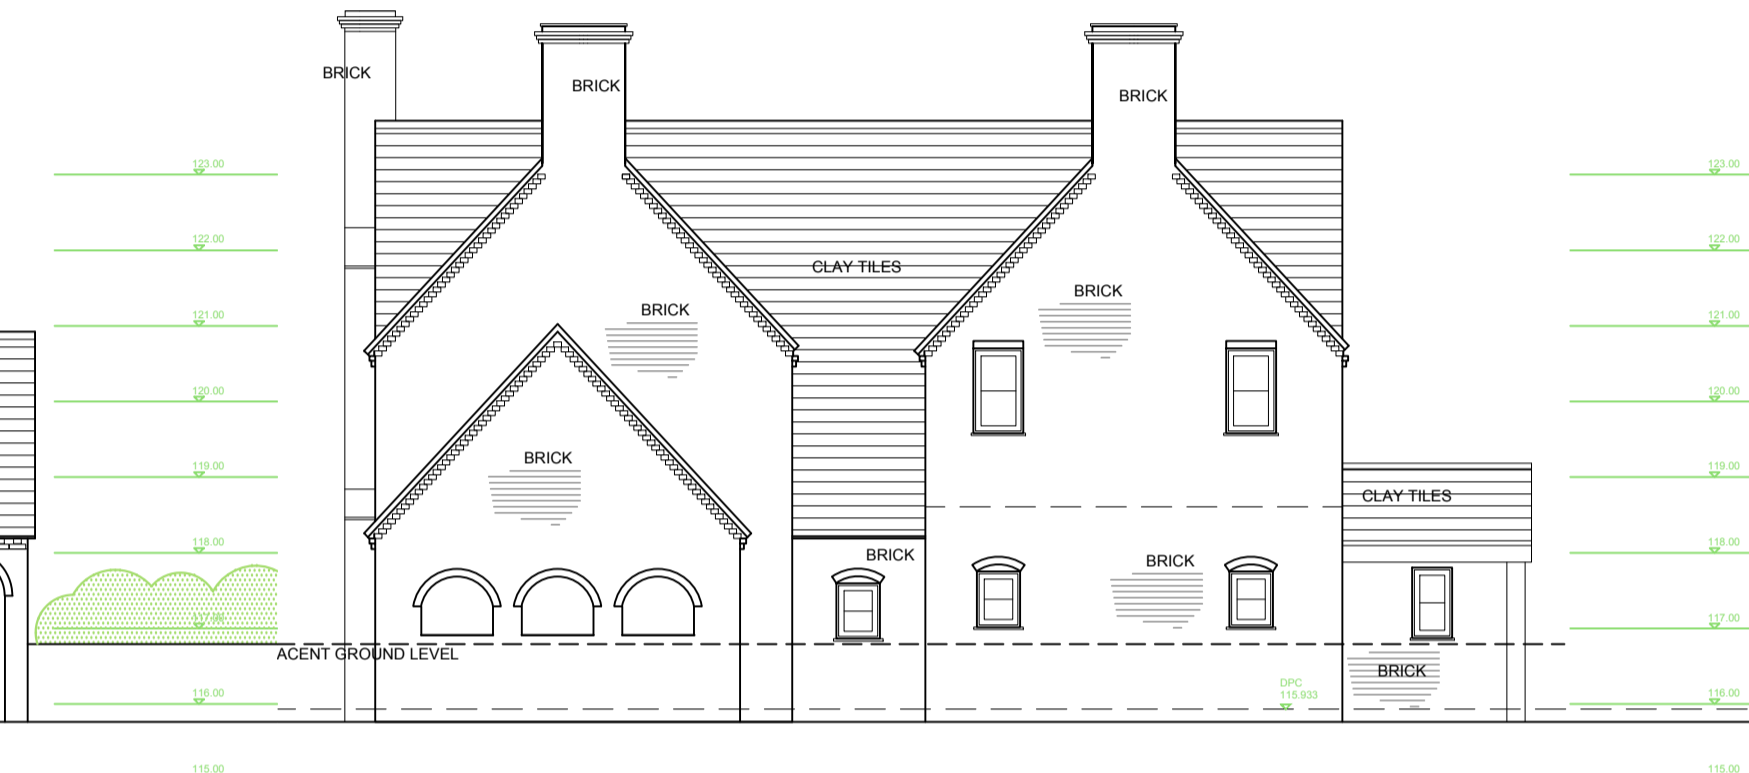

Side-North Elevation

- GENERAL NOTES**
1. For the purpose of design development and construction this drawing must not be scaled and only written or calculated dimensions used.
  2. Any errors or divergences should be referred to the originator.
  3. All dimensions to be checked on site.
  4. All drawings are to be read in conjunction with the relevant consultants drawings, schedules, and specifications.

 

REV.	DATE	ISSUE DESCRIPTION	CHECKED	APPROVED
..	13/11/10	PLANNING ISSUE	KHK	AT

**tyler parkes**  
 Planning and Architecture.  
 66 Stratford Road, Shirley, Solihull B90 3LP  
 0121 744 5511  
 www.tyler-parkes.co.uk

PROJECT  
**ARBOUR TREE FARM DEVELOPMENT**  
 CLIENT  
 CERI KING  
 ADDRESS  
 Arbour Tree Farm  
 Warwick Rd, Chadwick End, B93 0BE

DRAWING NAME  
**HOUSE ELEVATIONS**  
 -  
 AS EXISTING

STATUS STAGE 1	SCALE 1:100	SHEET A1
PROJECT NO. 18081-H	DRAWING NO. <b>(25)M-201</b>	REVISION -