




Ground Floor

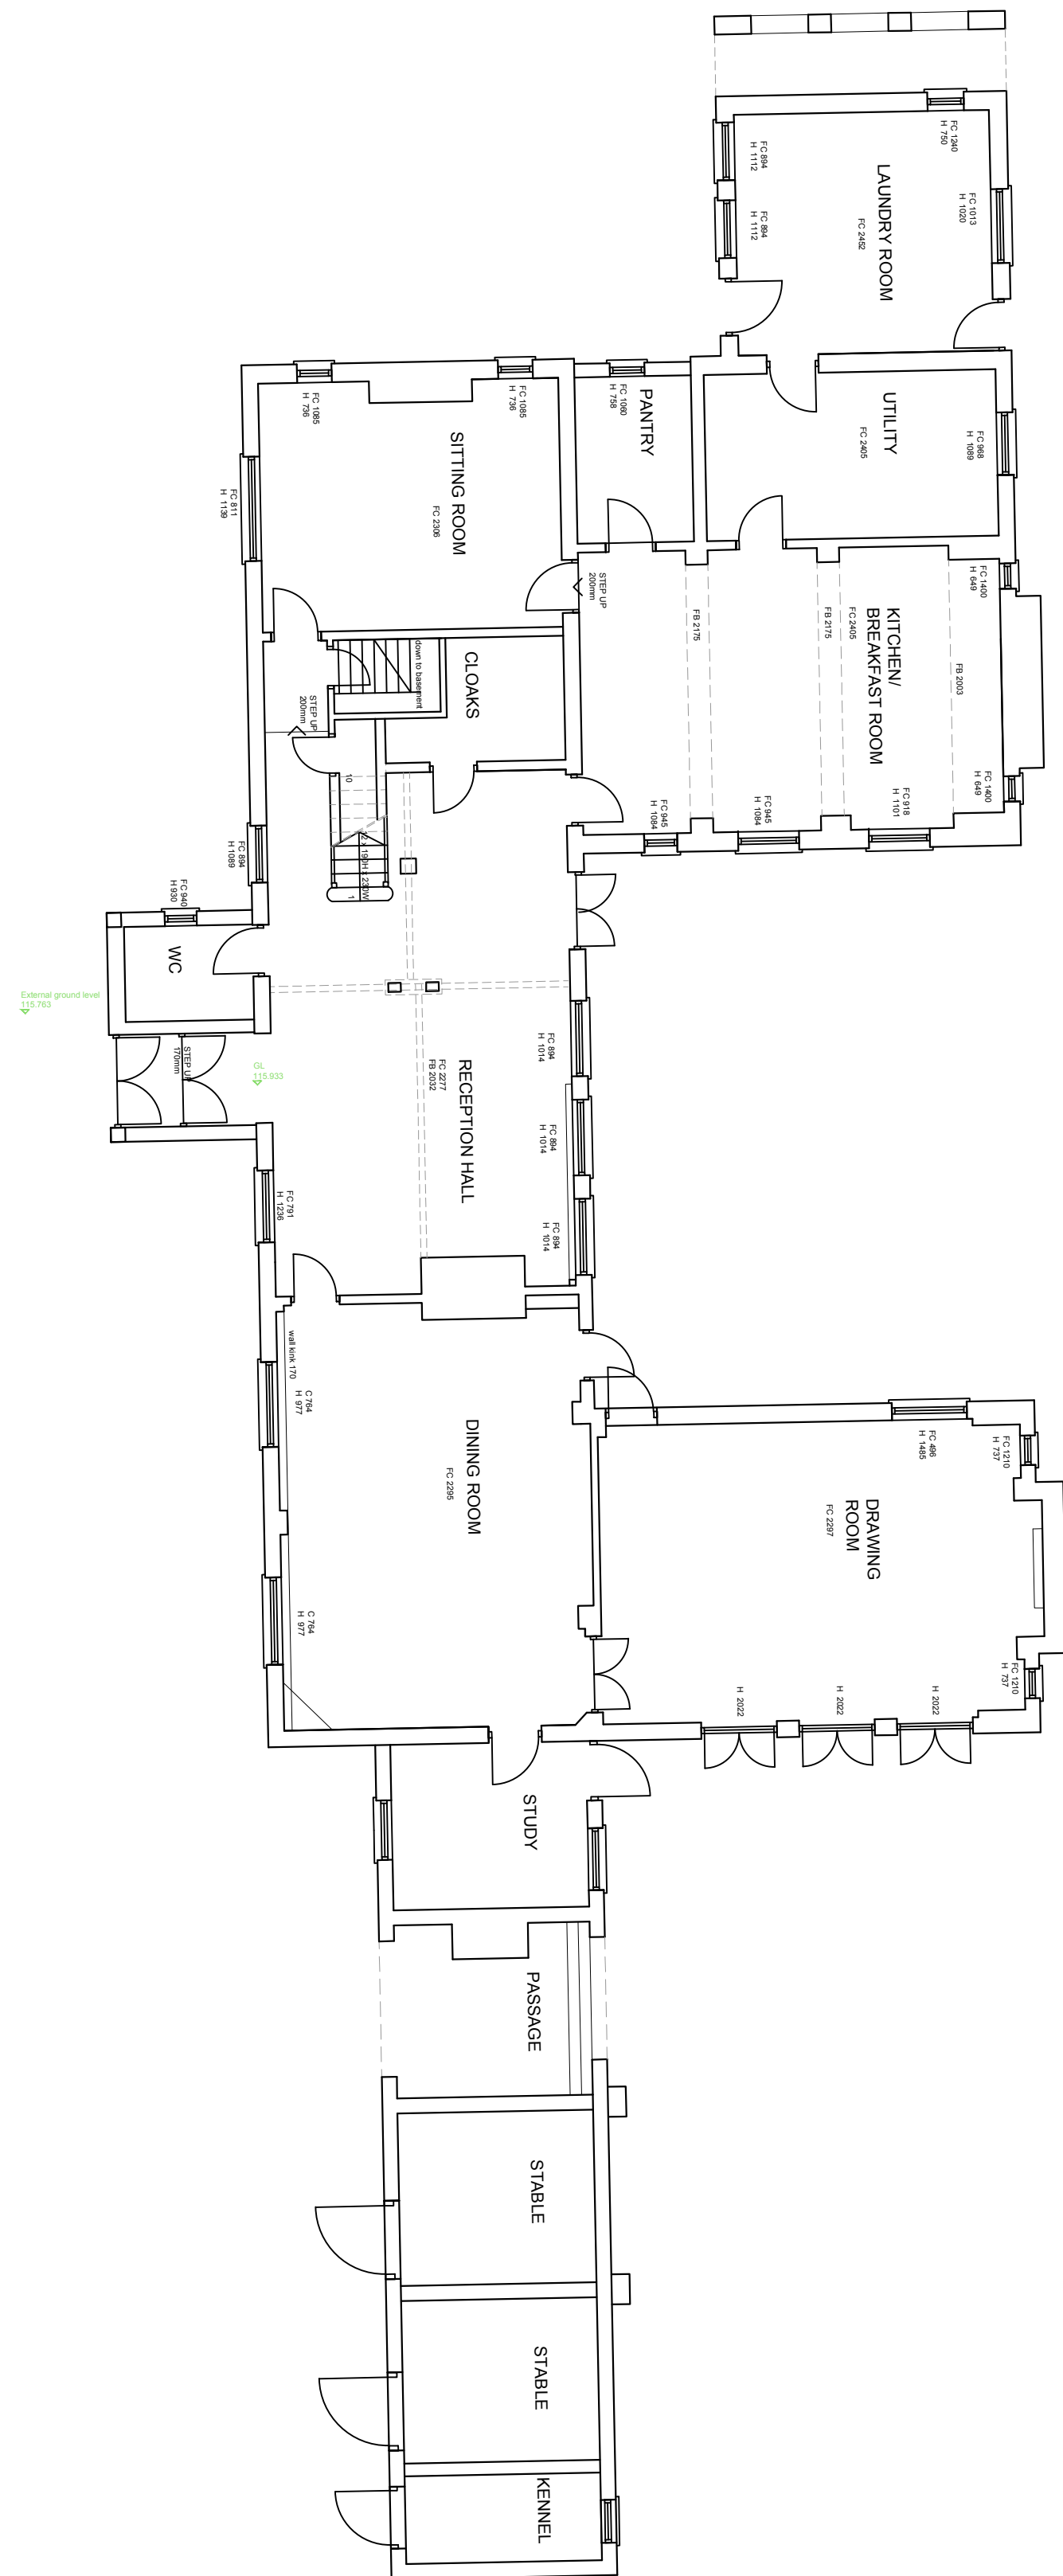



First Floor

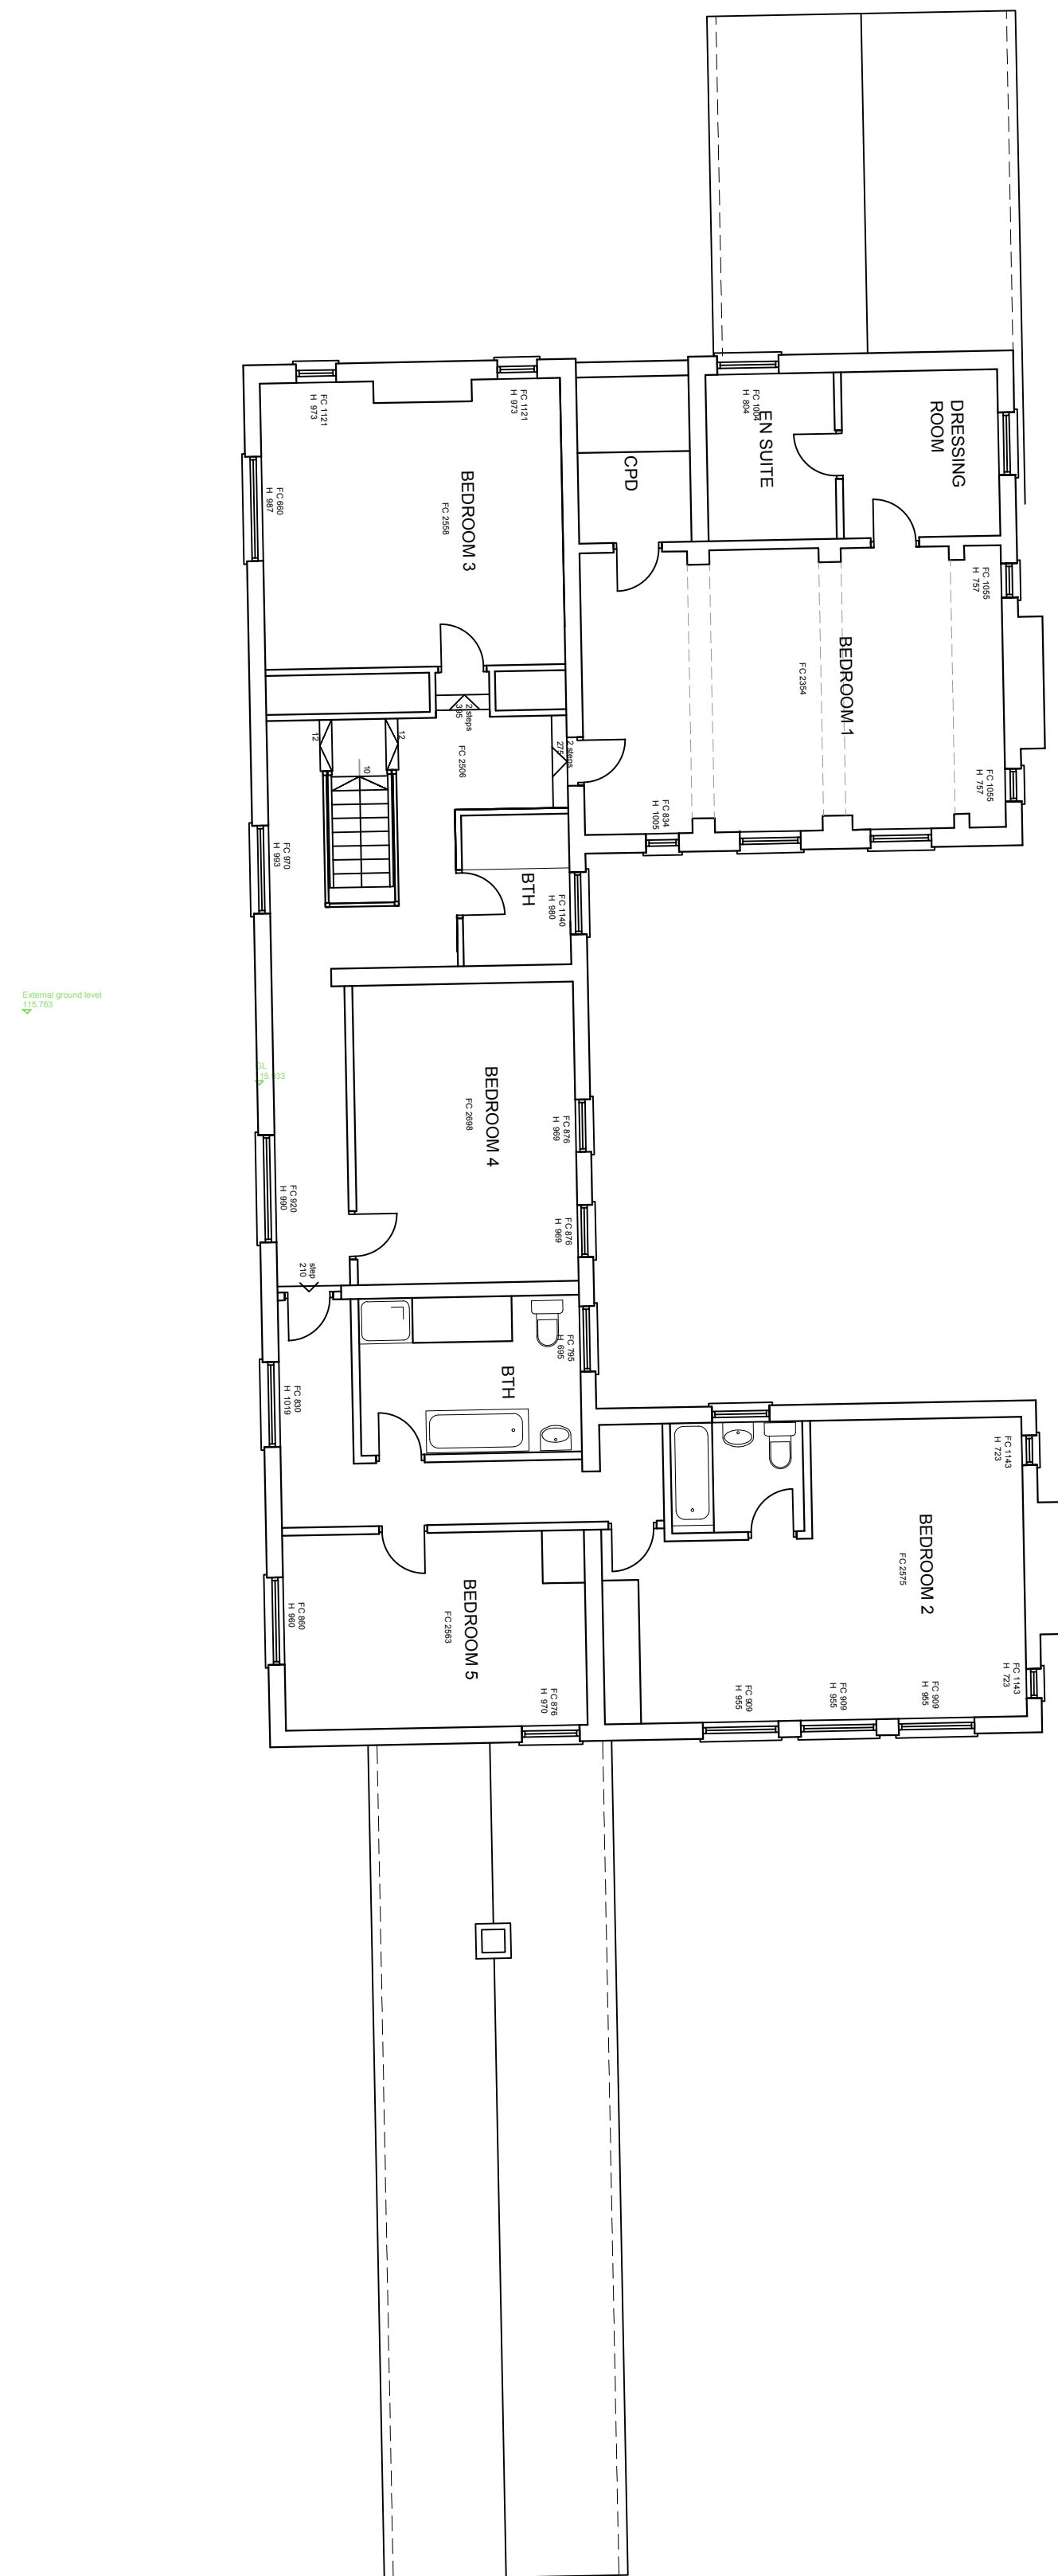

Roof Plan

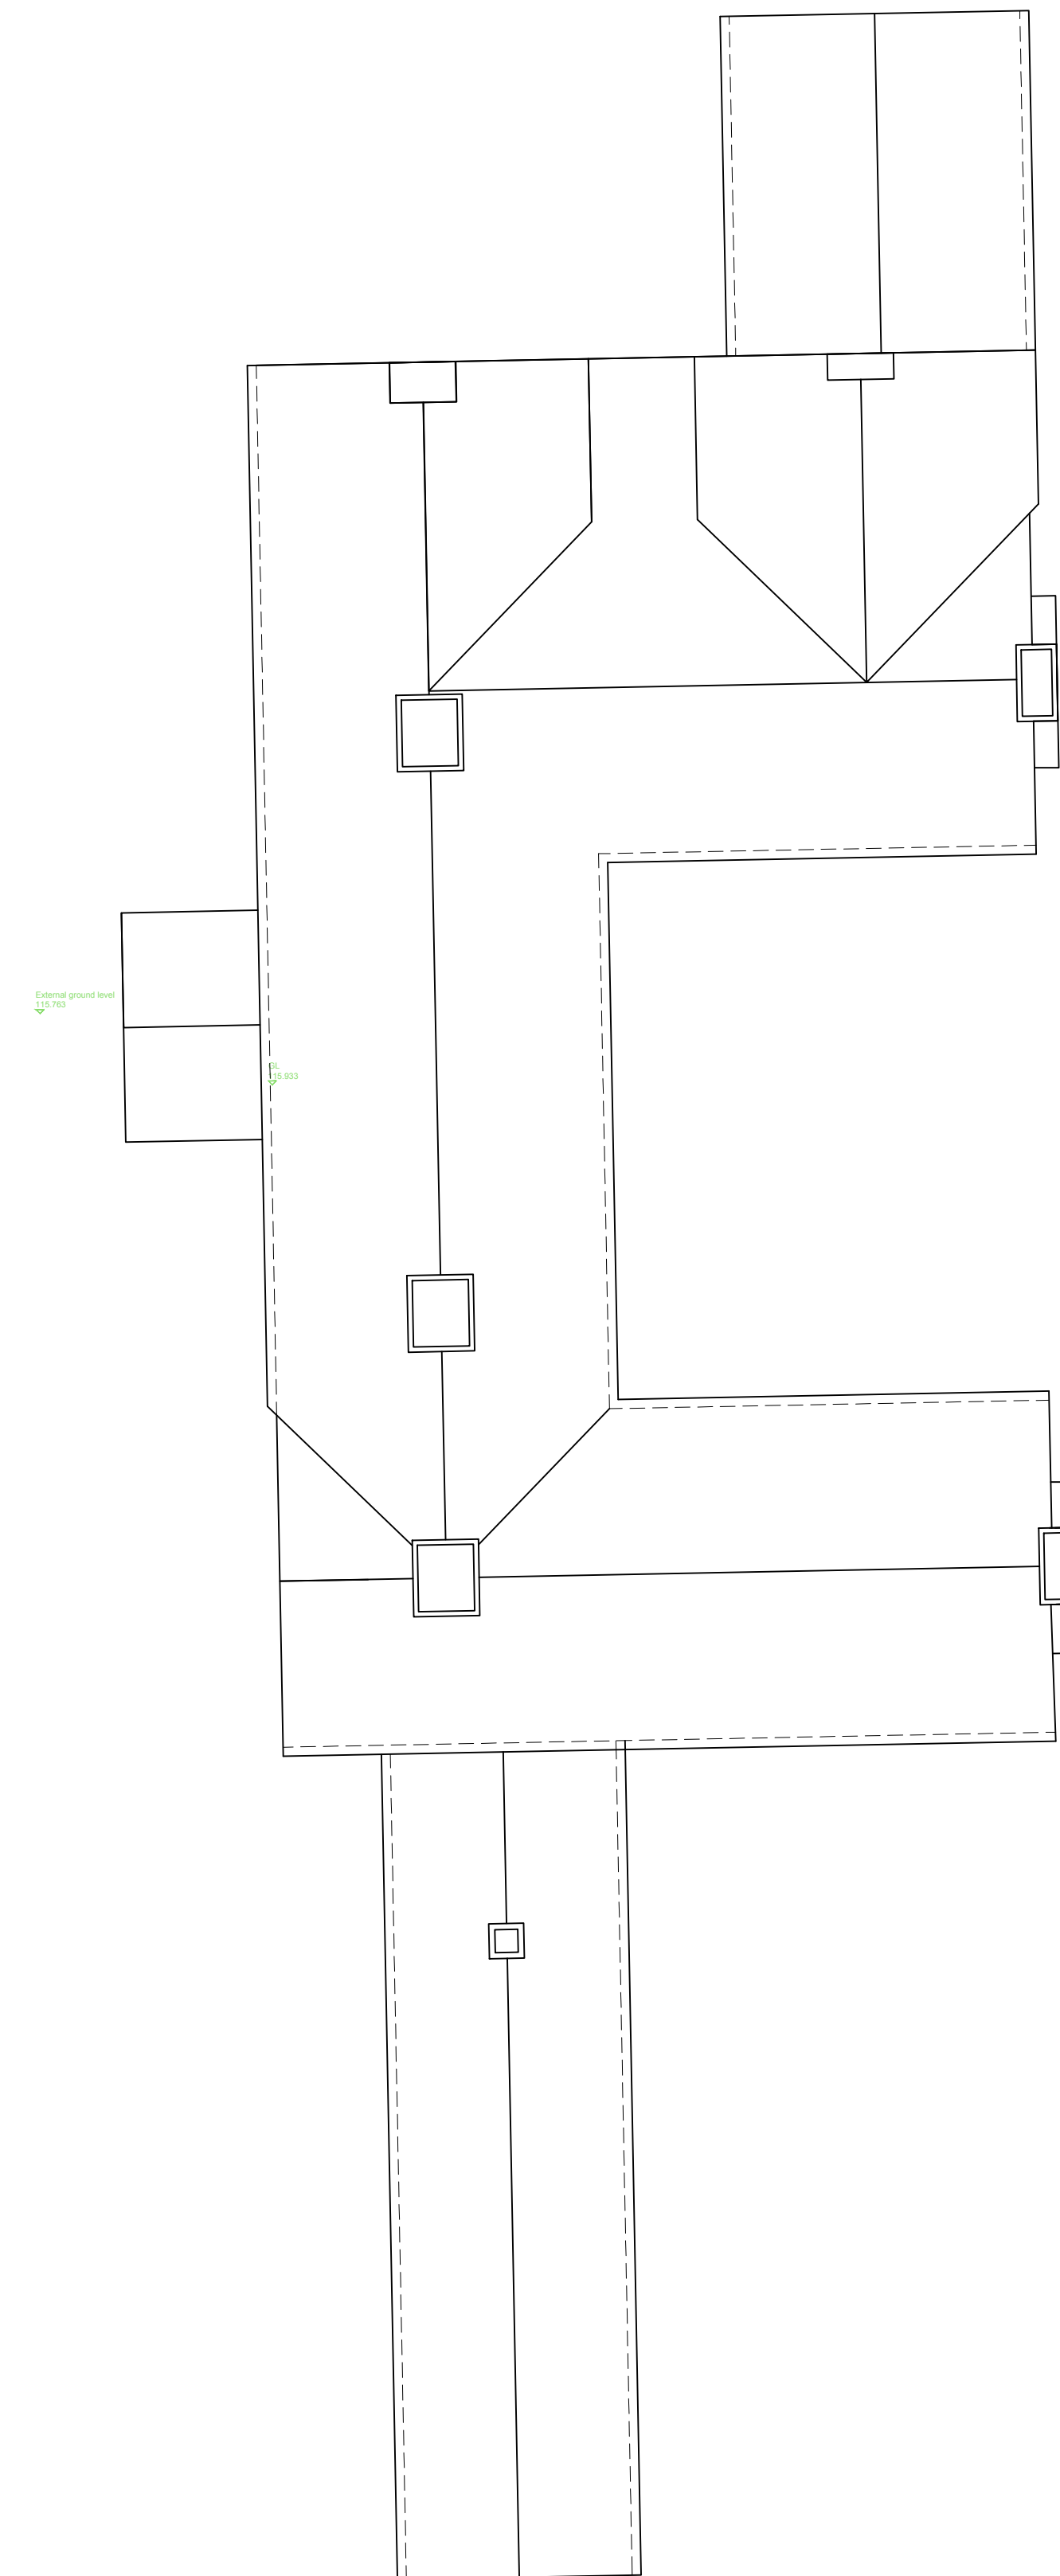

- GENERAL NOTES**
1. For the purpose of design development and construction this drawing must not be scaled and only written or calculated dimensions used.
 2. Any errors or divergences should be referred to the originator.
 3. All dimensions to be checked on site.
 4. All drawings are to be read in conjunction with the relevant consultants drawings, schedules, and specifications.

 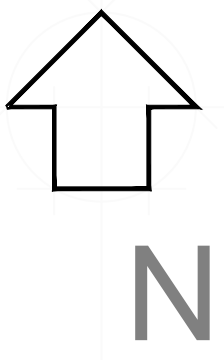

REV.	DATE	ISSUE DESCRIPTION	CHECKED	APPROVED
..	DD/MM/YY	XXXXXXXXXXXXXXXXXX	XX	XX

tyler parkes
 Planning and Architecture.
 66 Stratford Road, Shirley, Solihull B90 3LP
 0121 744 5511
 www.tyler-parkes.co.uk

PROJECT
ARBOUR TREE FARM DEVELOPMENT
 CLIENT
 CERI KING
 ADDRESS
 Arbour Tree Farm
 Warwick Rd, Chadwick End, B93 0BE

DRAWING NAME
HOUSE PLANS
 -
 AS EXISTING

STATUS STAGE 1	SCALE 1:100	SHEET @A1
PROJECT NO. 18081-H	DRAWING NO. (20)M-201	REVISION -