




Ground Floor

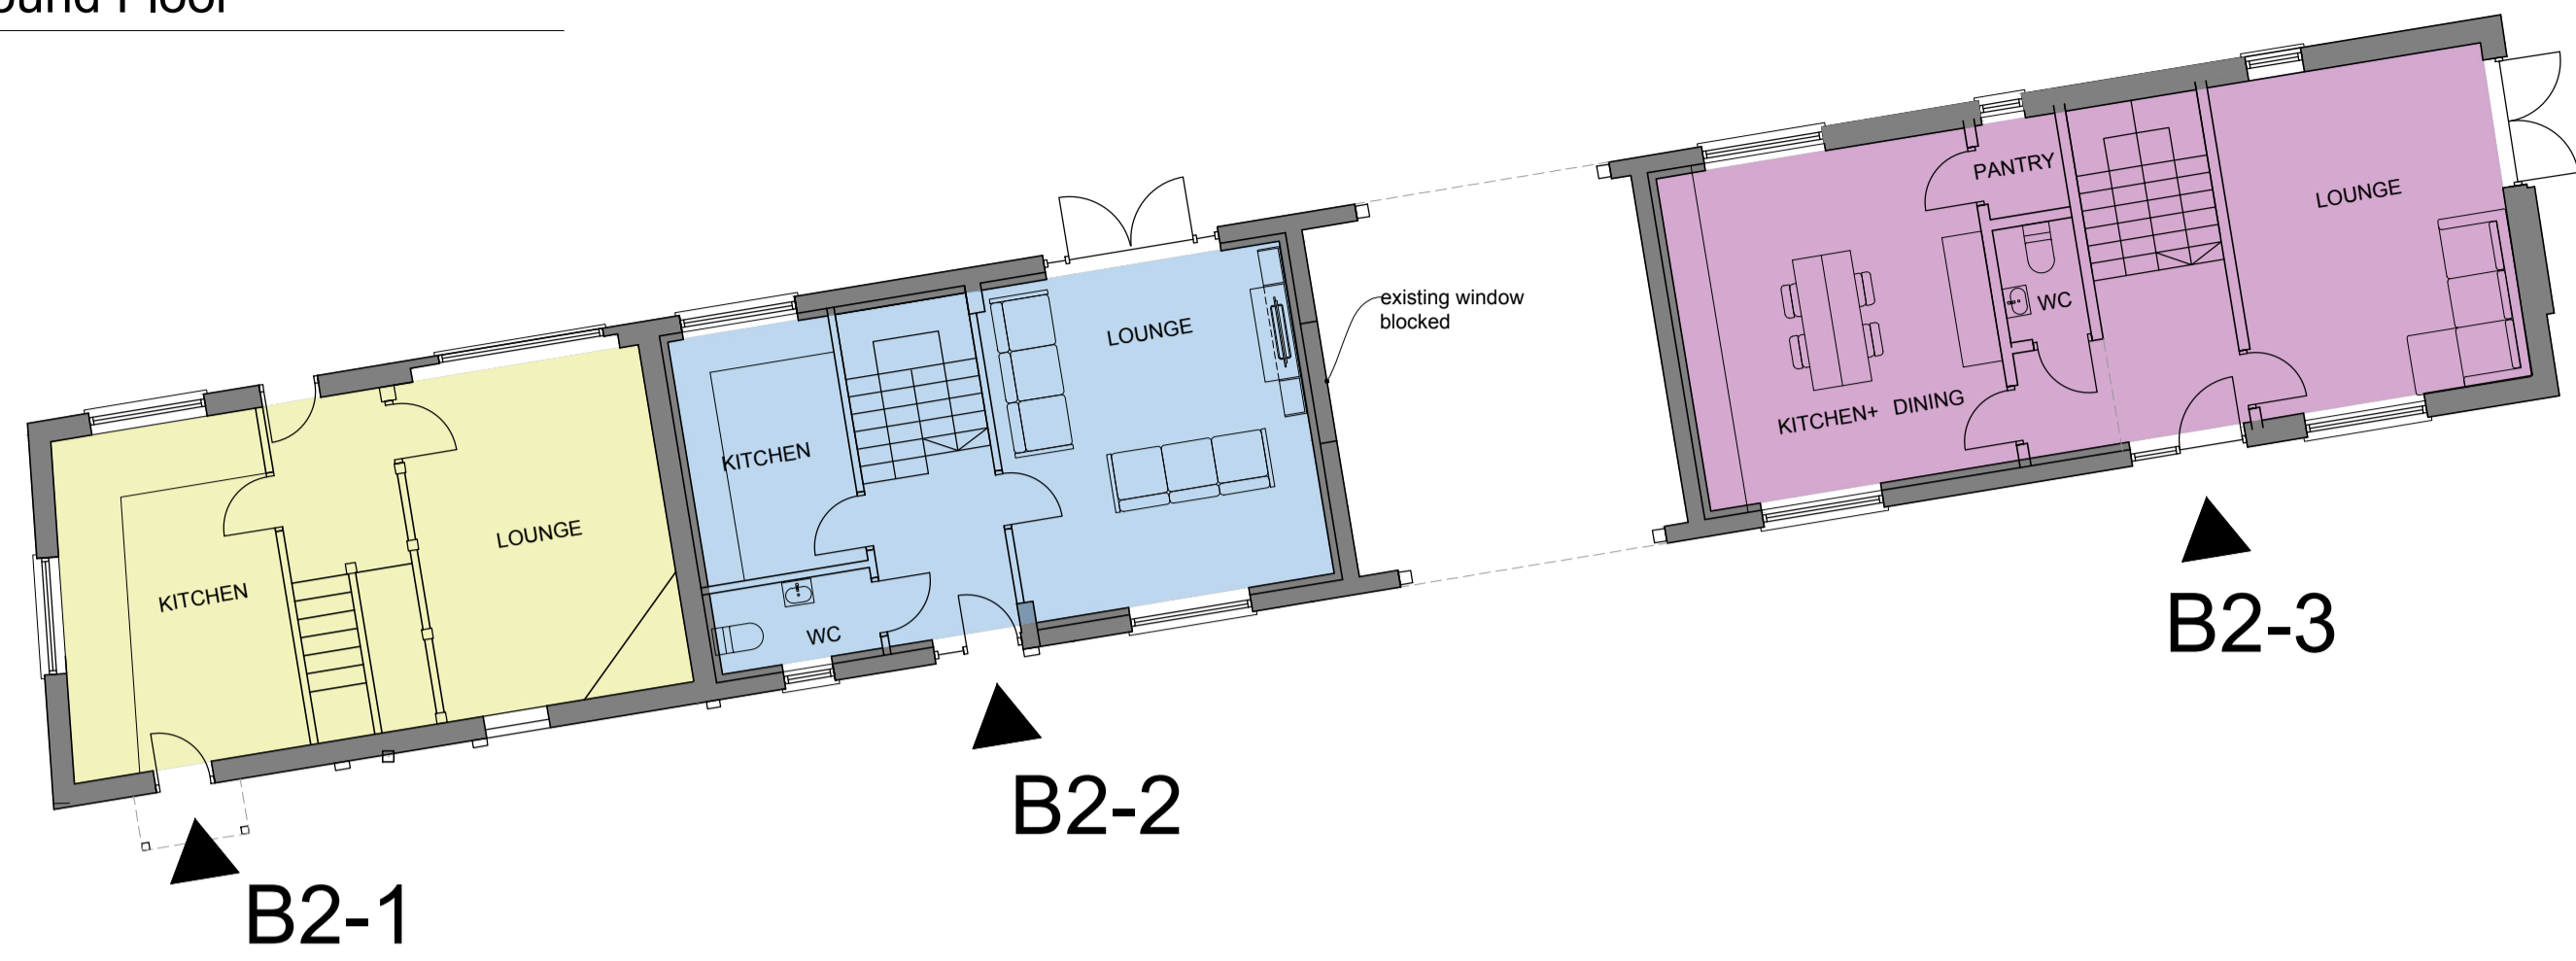


First Floor

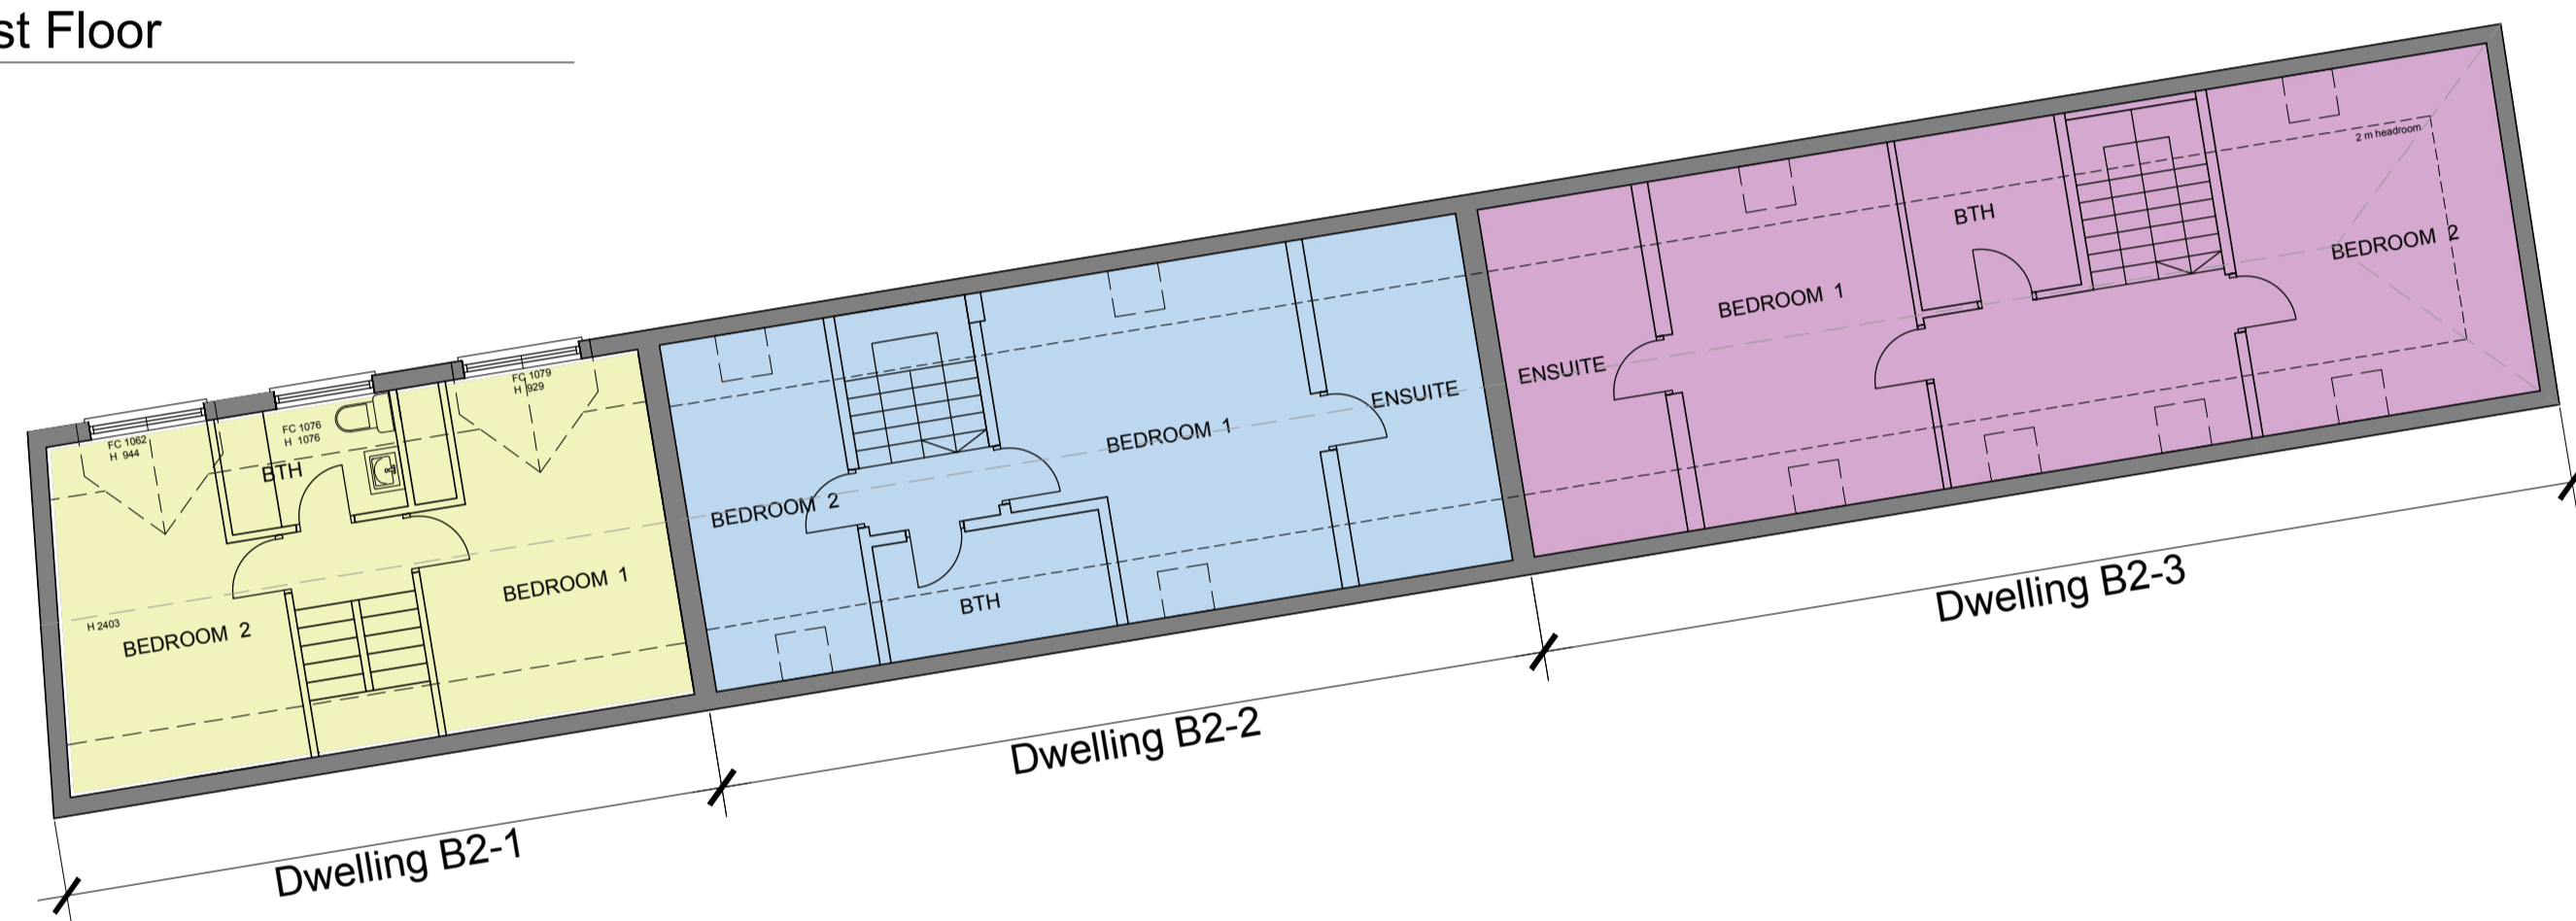


South Elevation

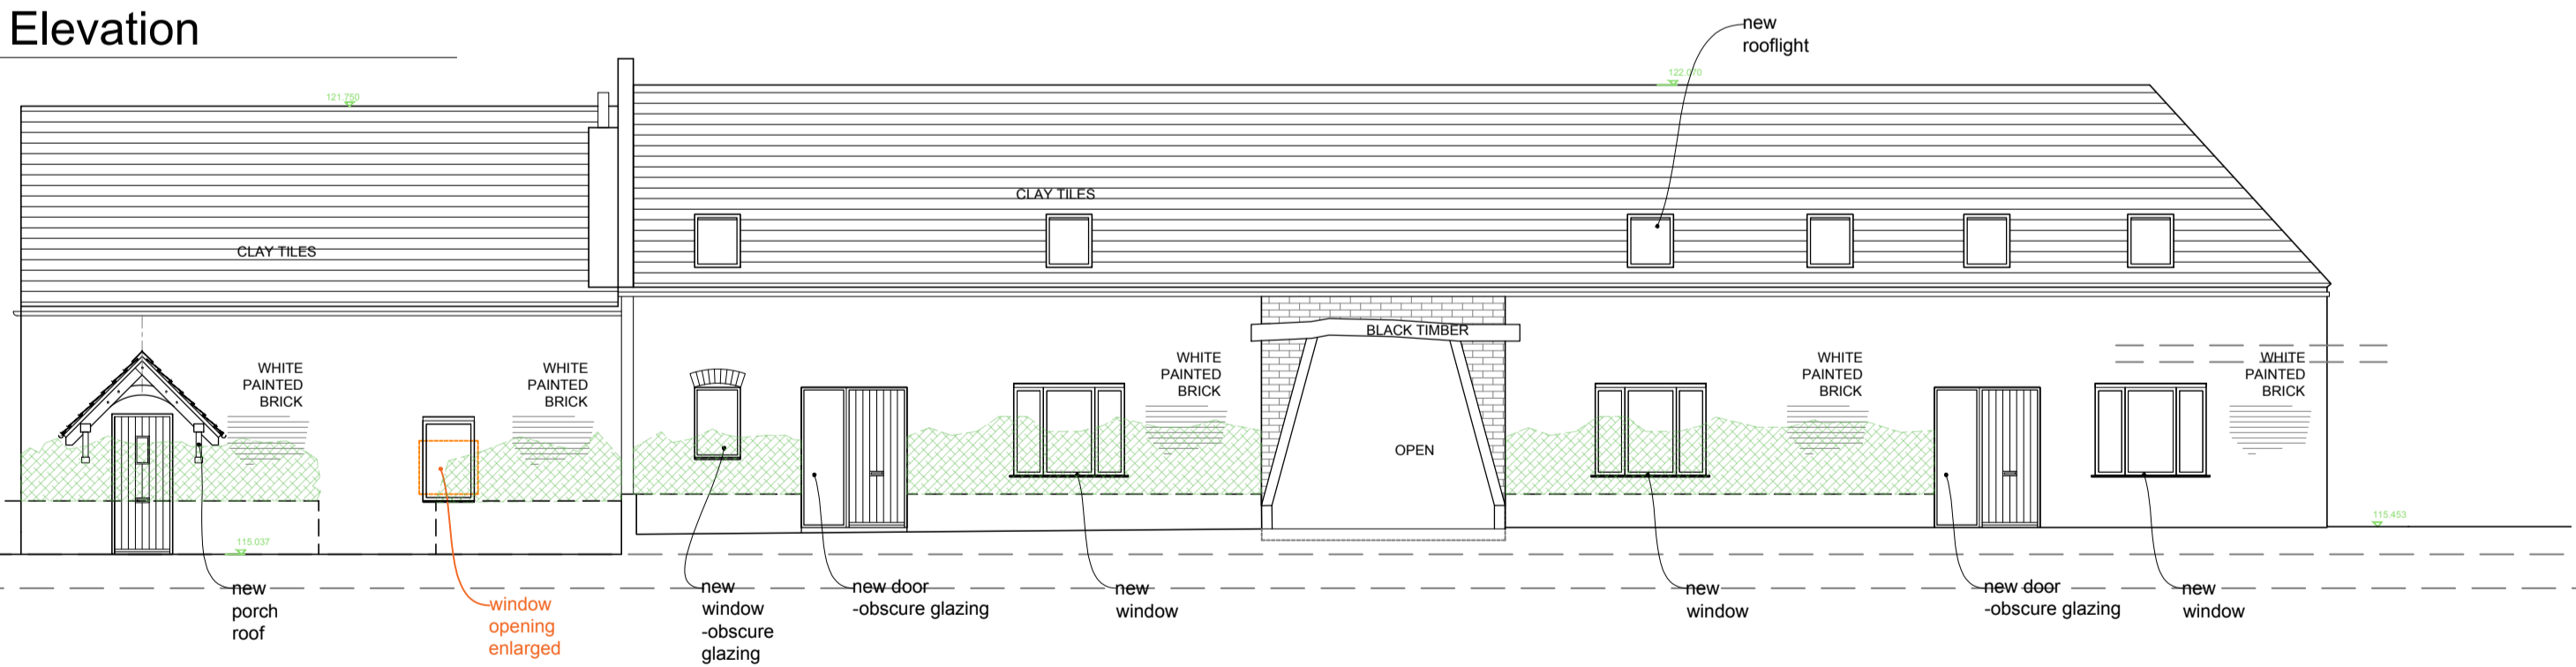

South Elevation

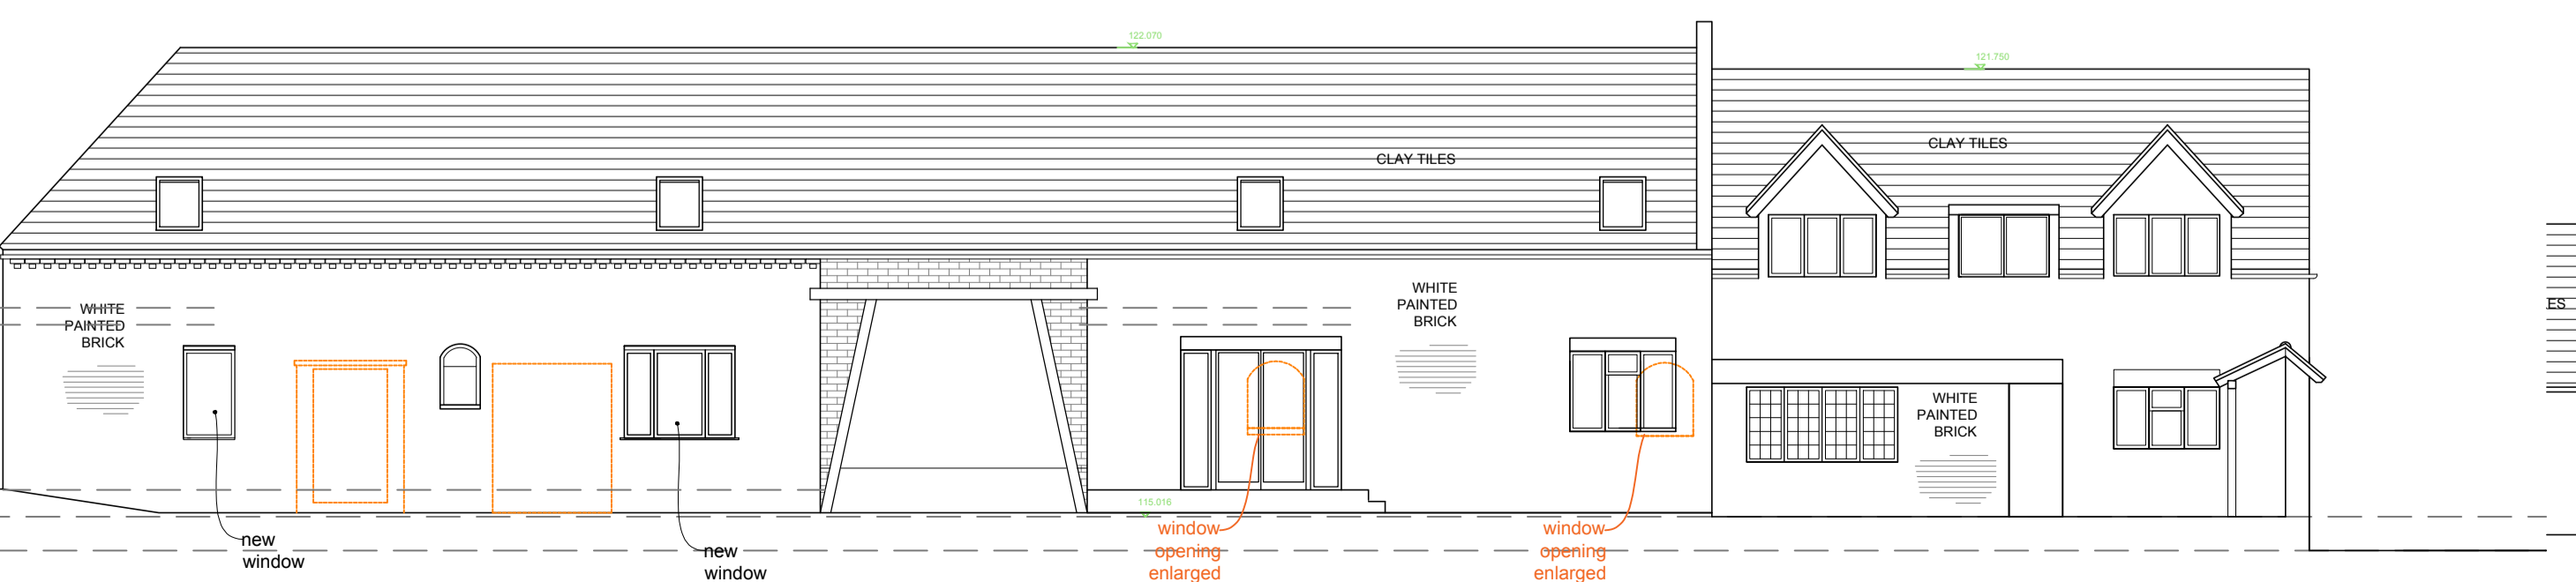


East Elevation

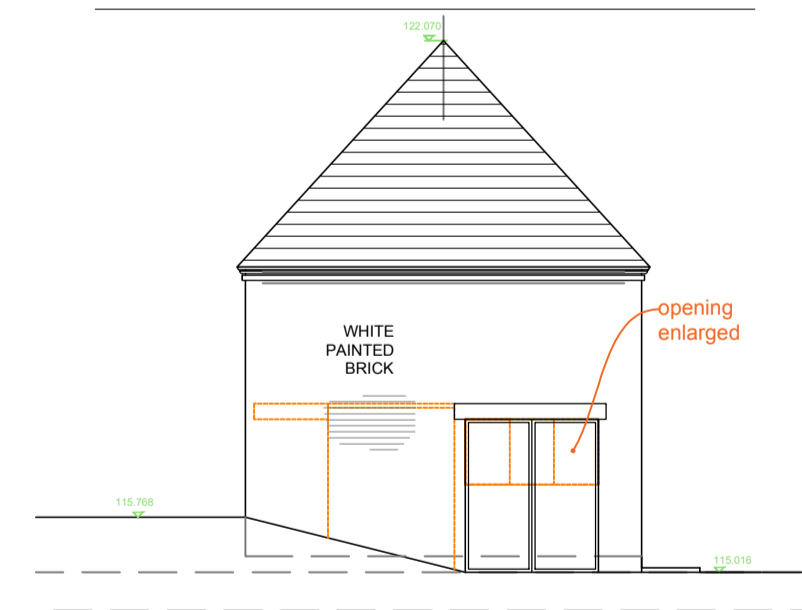

West Elevation



- GENERAL NOTES**
1. For the purpose of design development and construction this drawing must not be scaled and only written or calculated dimensions used.
  2. Any errors or divergences should be referred to the originator.
  3. All dimensions to be checked on site.
  4. All drawings are to be read in conjunction with the relevant consultants drawings, schedules, and specifications.

 

A	09/04/21	amendments to heritage officer comments dated 30.03.21	KHK	AT
--	13/11/10	PLANNING ISSUE	KHK	AT
REV.	DATE	ISSUE DESCRIPTION	CHECKED	APPROVED

**tyler parkes**  
 Planning and Architecture.  
 66 Stratford Road, Shirley, Solihull B90 3LP  
 0121 744 5511  
 www.tyler-parkes.co.uk

PROJECT  
**ARBOUR TREE FARM DEVELOPMENT**

CLIENT  
 CERI KING

ADDRESS  
 Arbour Tree Farm  
 Warwick Rd, Chadwick End, B93 0BE

DRAWING NAME  
**BARN B2 PLANS ELEVATIONS AS PROPOSED**

STATUS STAGE 1	SCALE 1:100	SHEET @A1
PROJECT NO. 18081-B2	DRAWING NO. ALL-401	REVISION A