

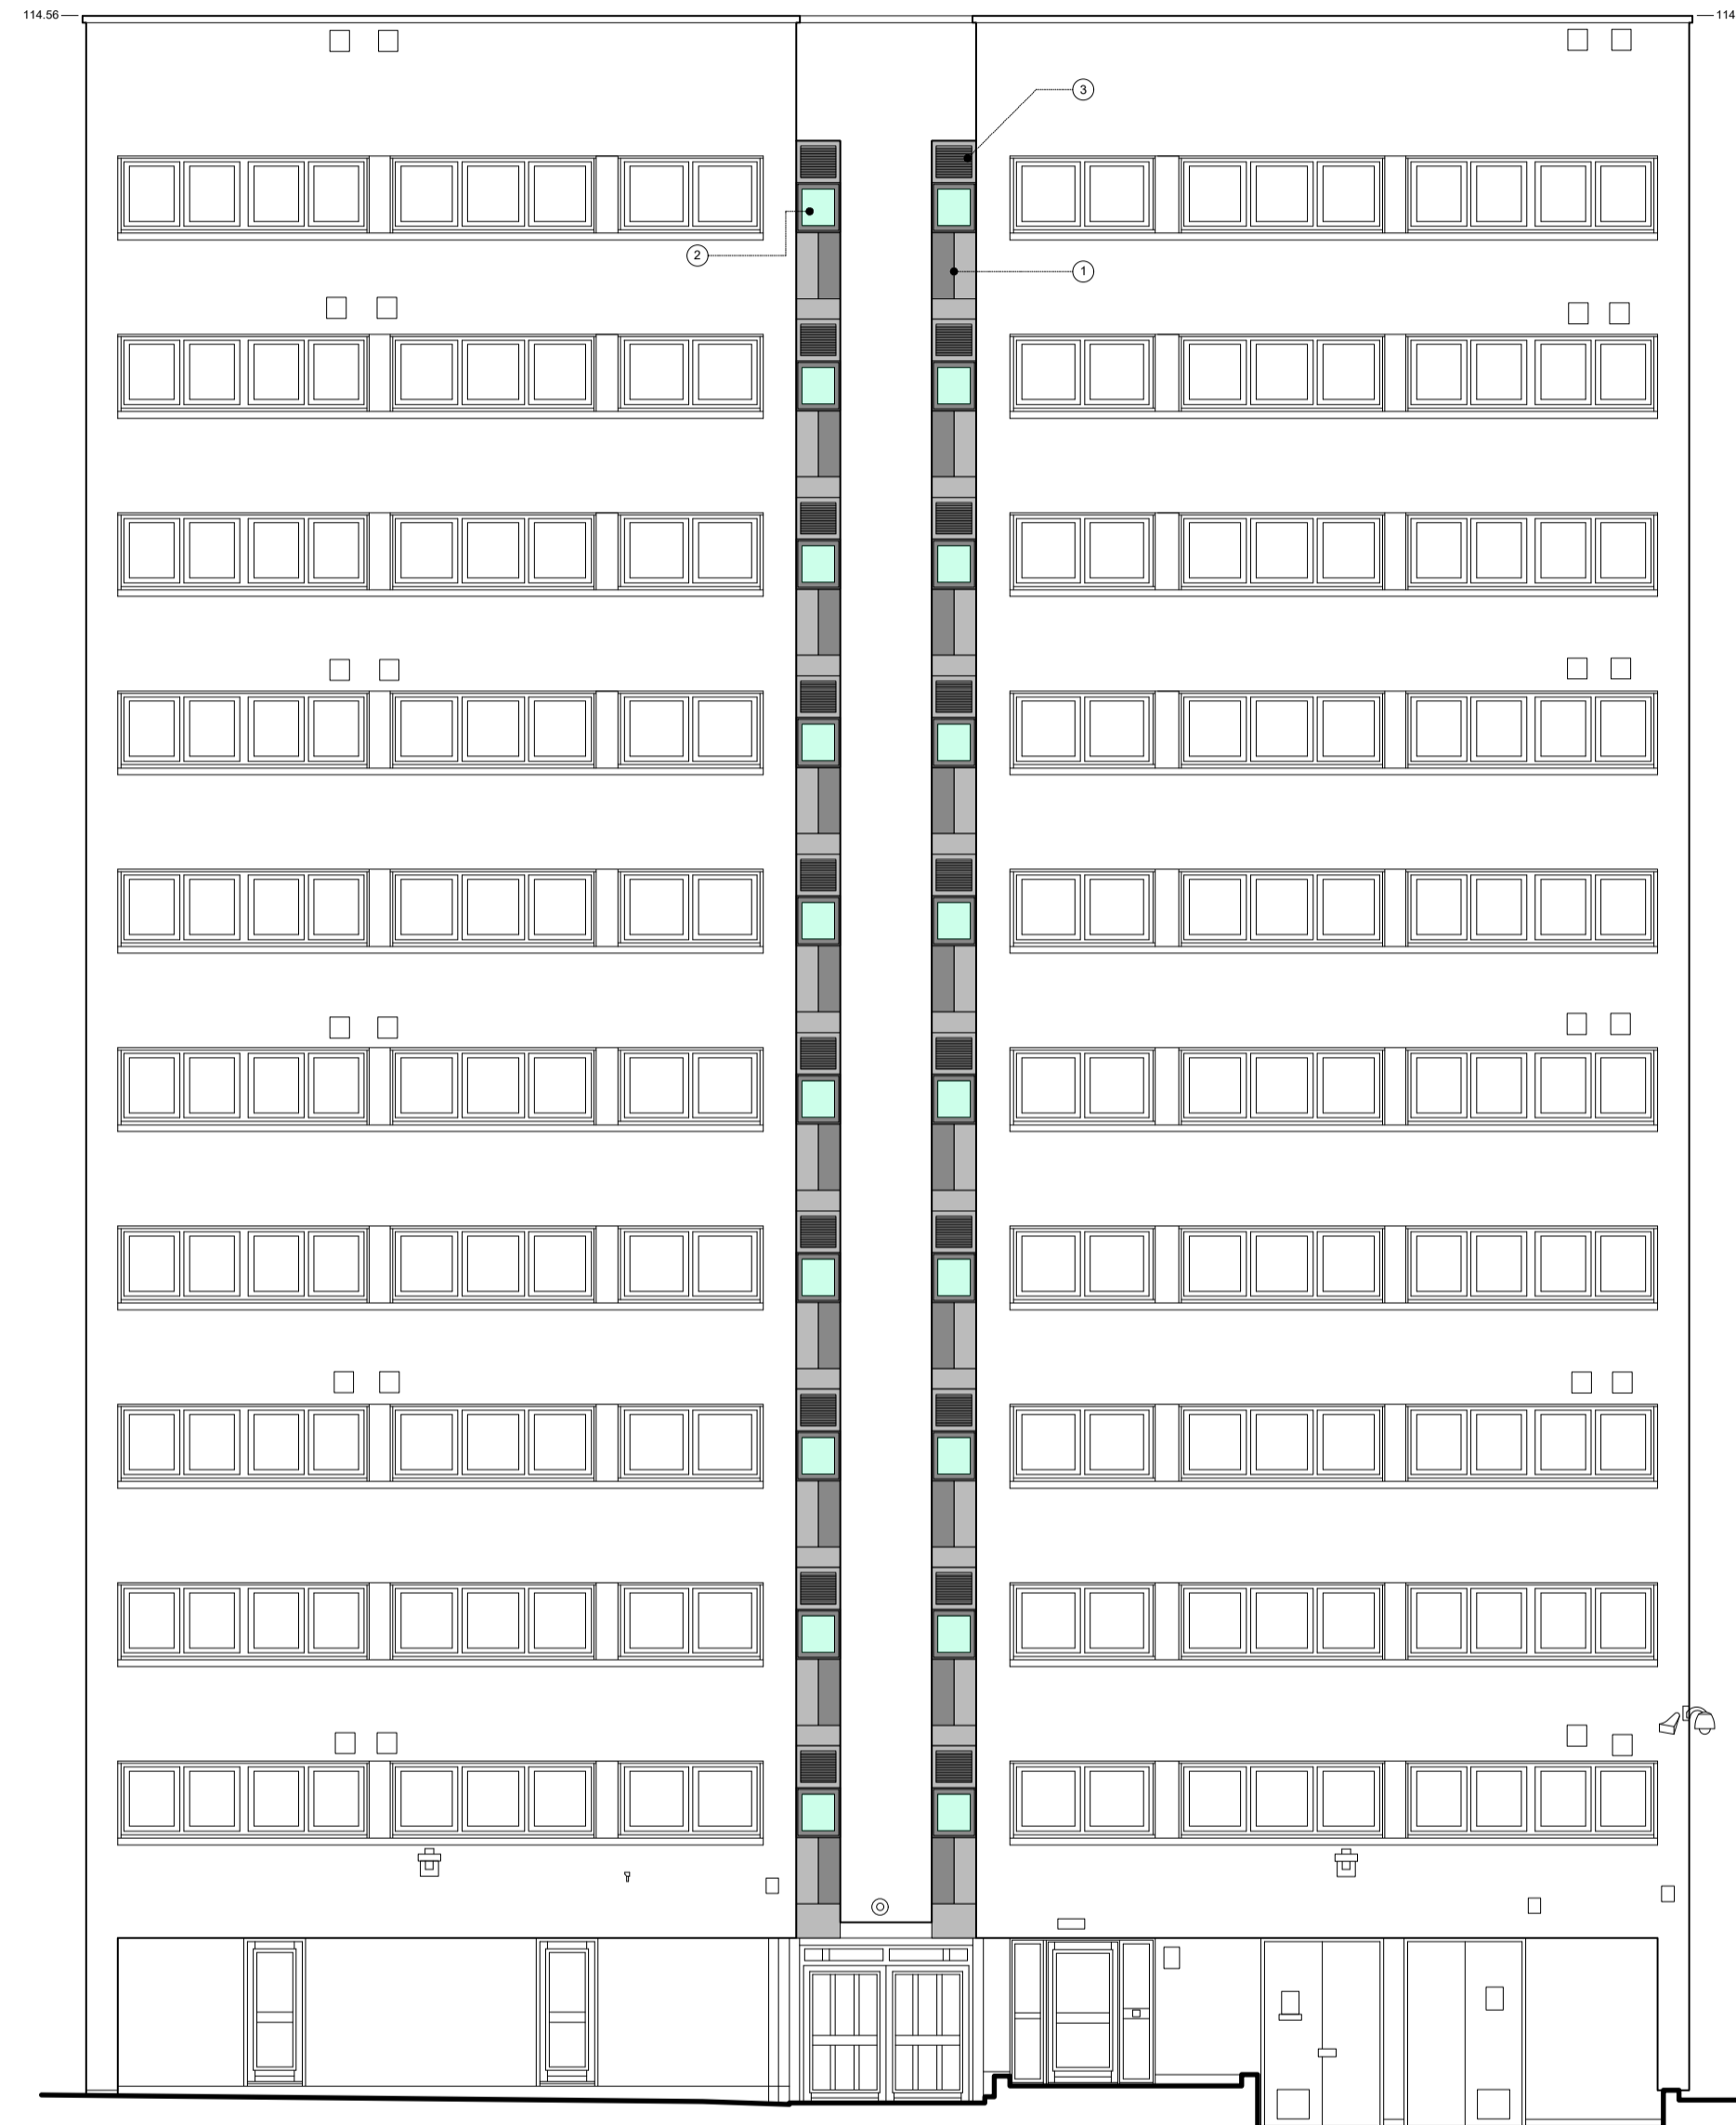


PROPOSED ROCKPANEL CLADDING COLOURS

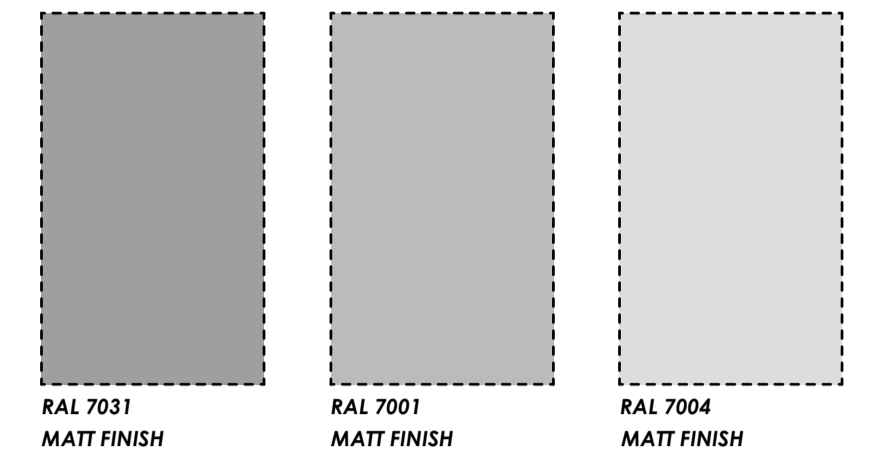

NORTH ELEVATION
DATUM 82.00

- KEY:**
- 01 - ROCKPANEL CLADDING UNITS.
 - 02 - ALUMINIUM FRAME, DOUBLE GLAZED WINDOWS. RAL 7038
 - 03 - VENT. RAL 7038

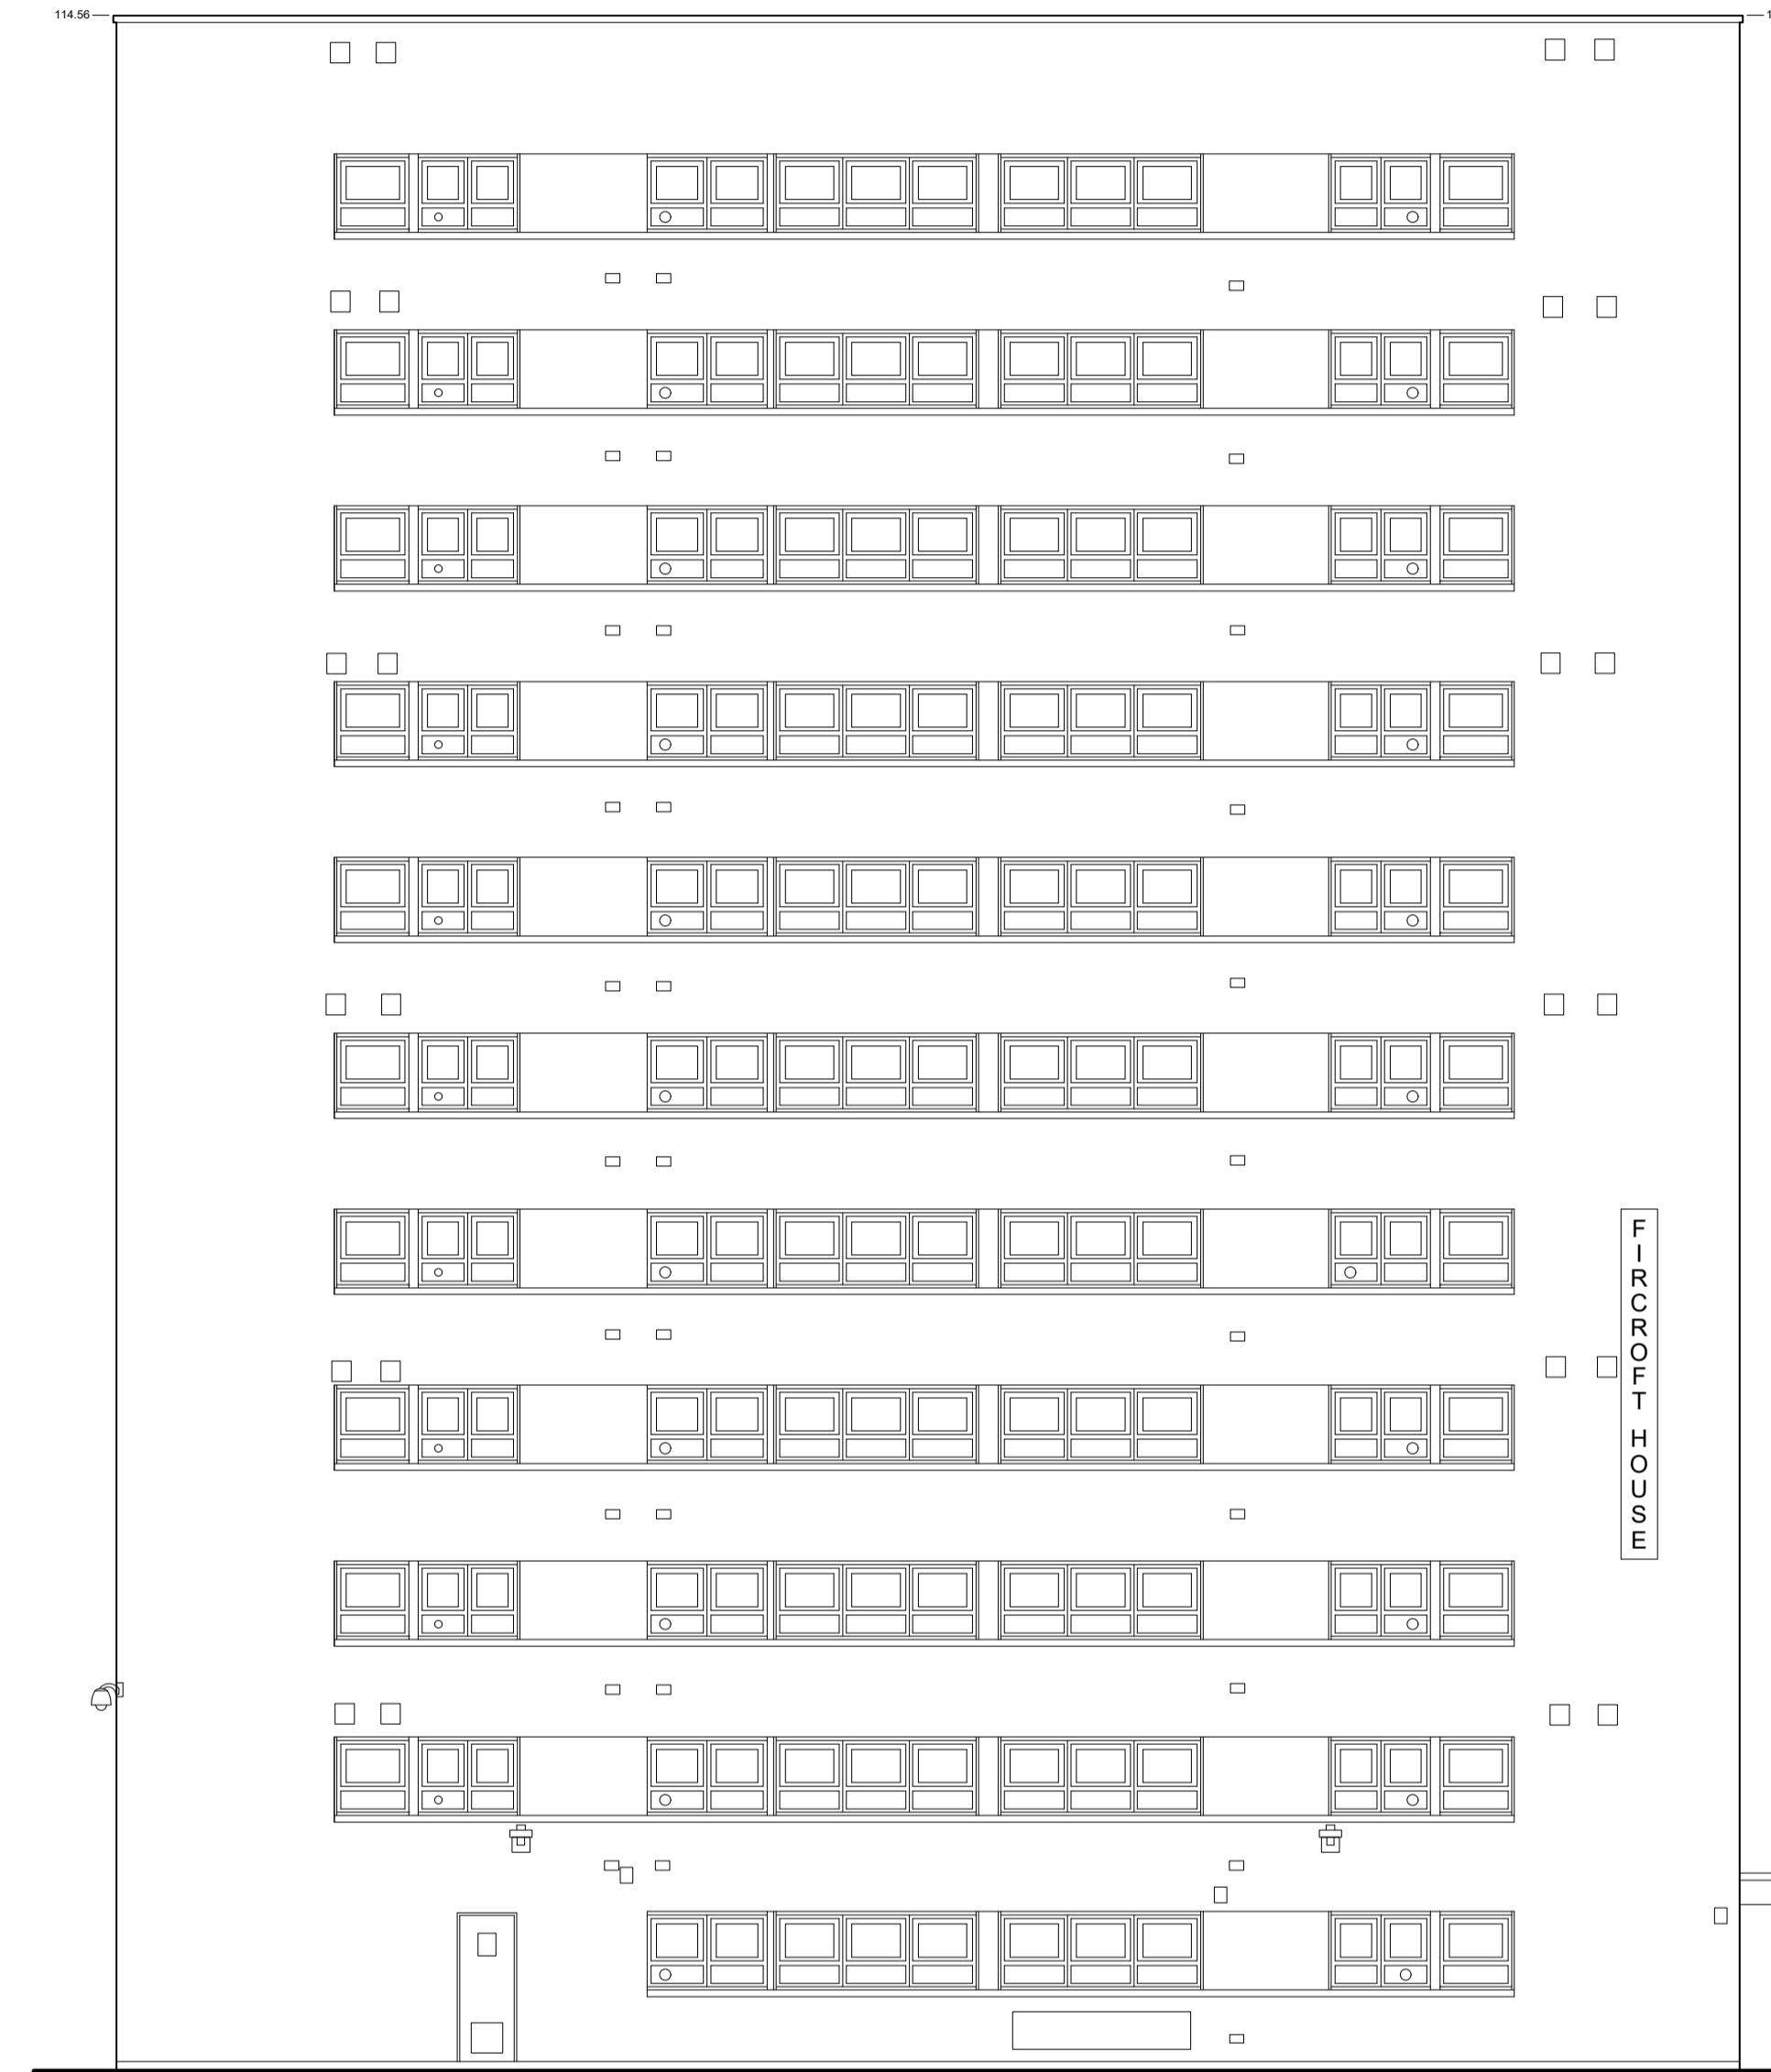

EAST ELEVATION
DATUM 82.00

NOTES:

1. Do not scale off dimensions.
2. All dimensions, levels, sewer inverts to be checked on site by contractor before work commences.
3. All work to comply with the current Building Regulations & latest British Standard code of practice.
4. All work may be subject to revision on site.
5. This drawing may not be copied without prior permission.

A 21.01.22 DETAILS OF COLOUR AND FINISH ADDED

North

Project Title
**SOLIHULL COMMUNITY HOUSING,
THERMAL UPGRADES AT:
FIRCROFT HOUSE, WINCHESTER DRIVE, B37 5QB**

Status
PLANNING - DISCHARGE OF CONDITIONS

Scale
1:100@A1 1:200@A3

Date
SEPTEMBER 2020

Drawing Title
PROPOSED ELEVATIONS - BLOCK K

Job No.
20060

Drawing Number
20060-PL-K-005

Revision
A

