
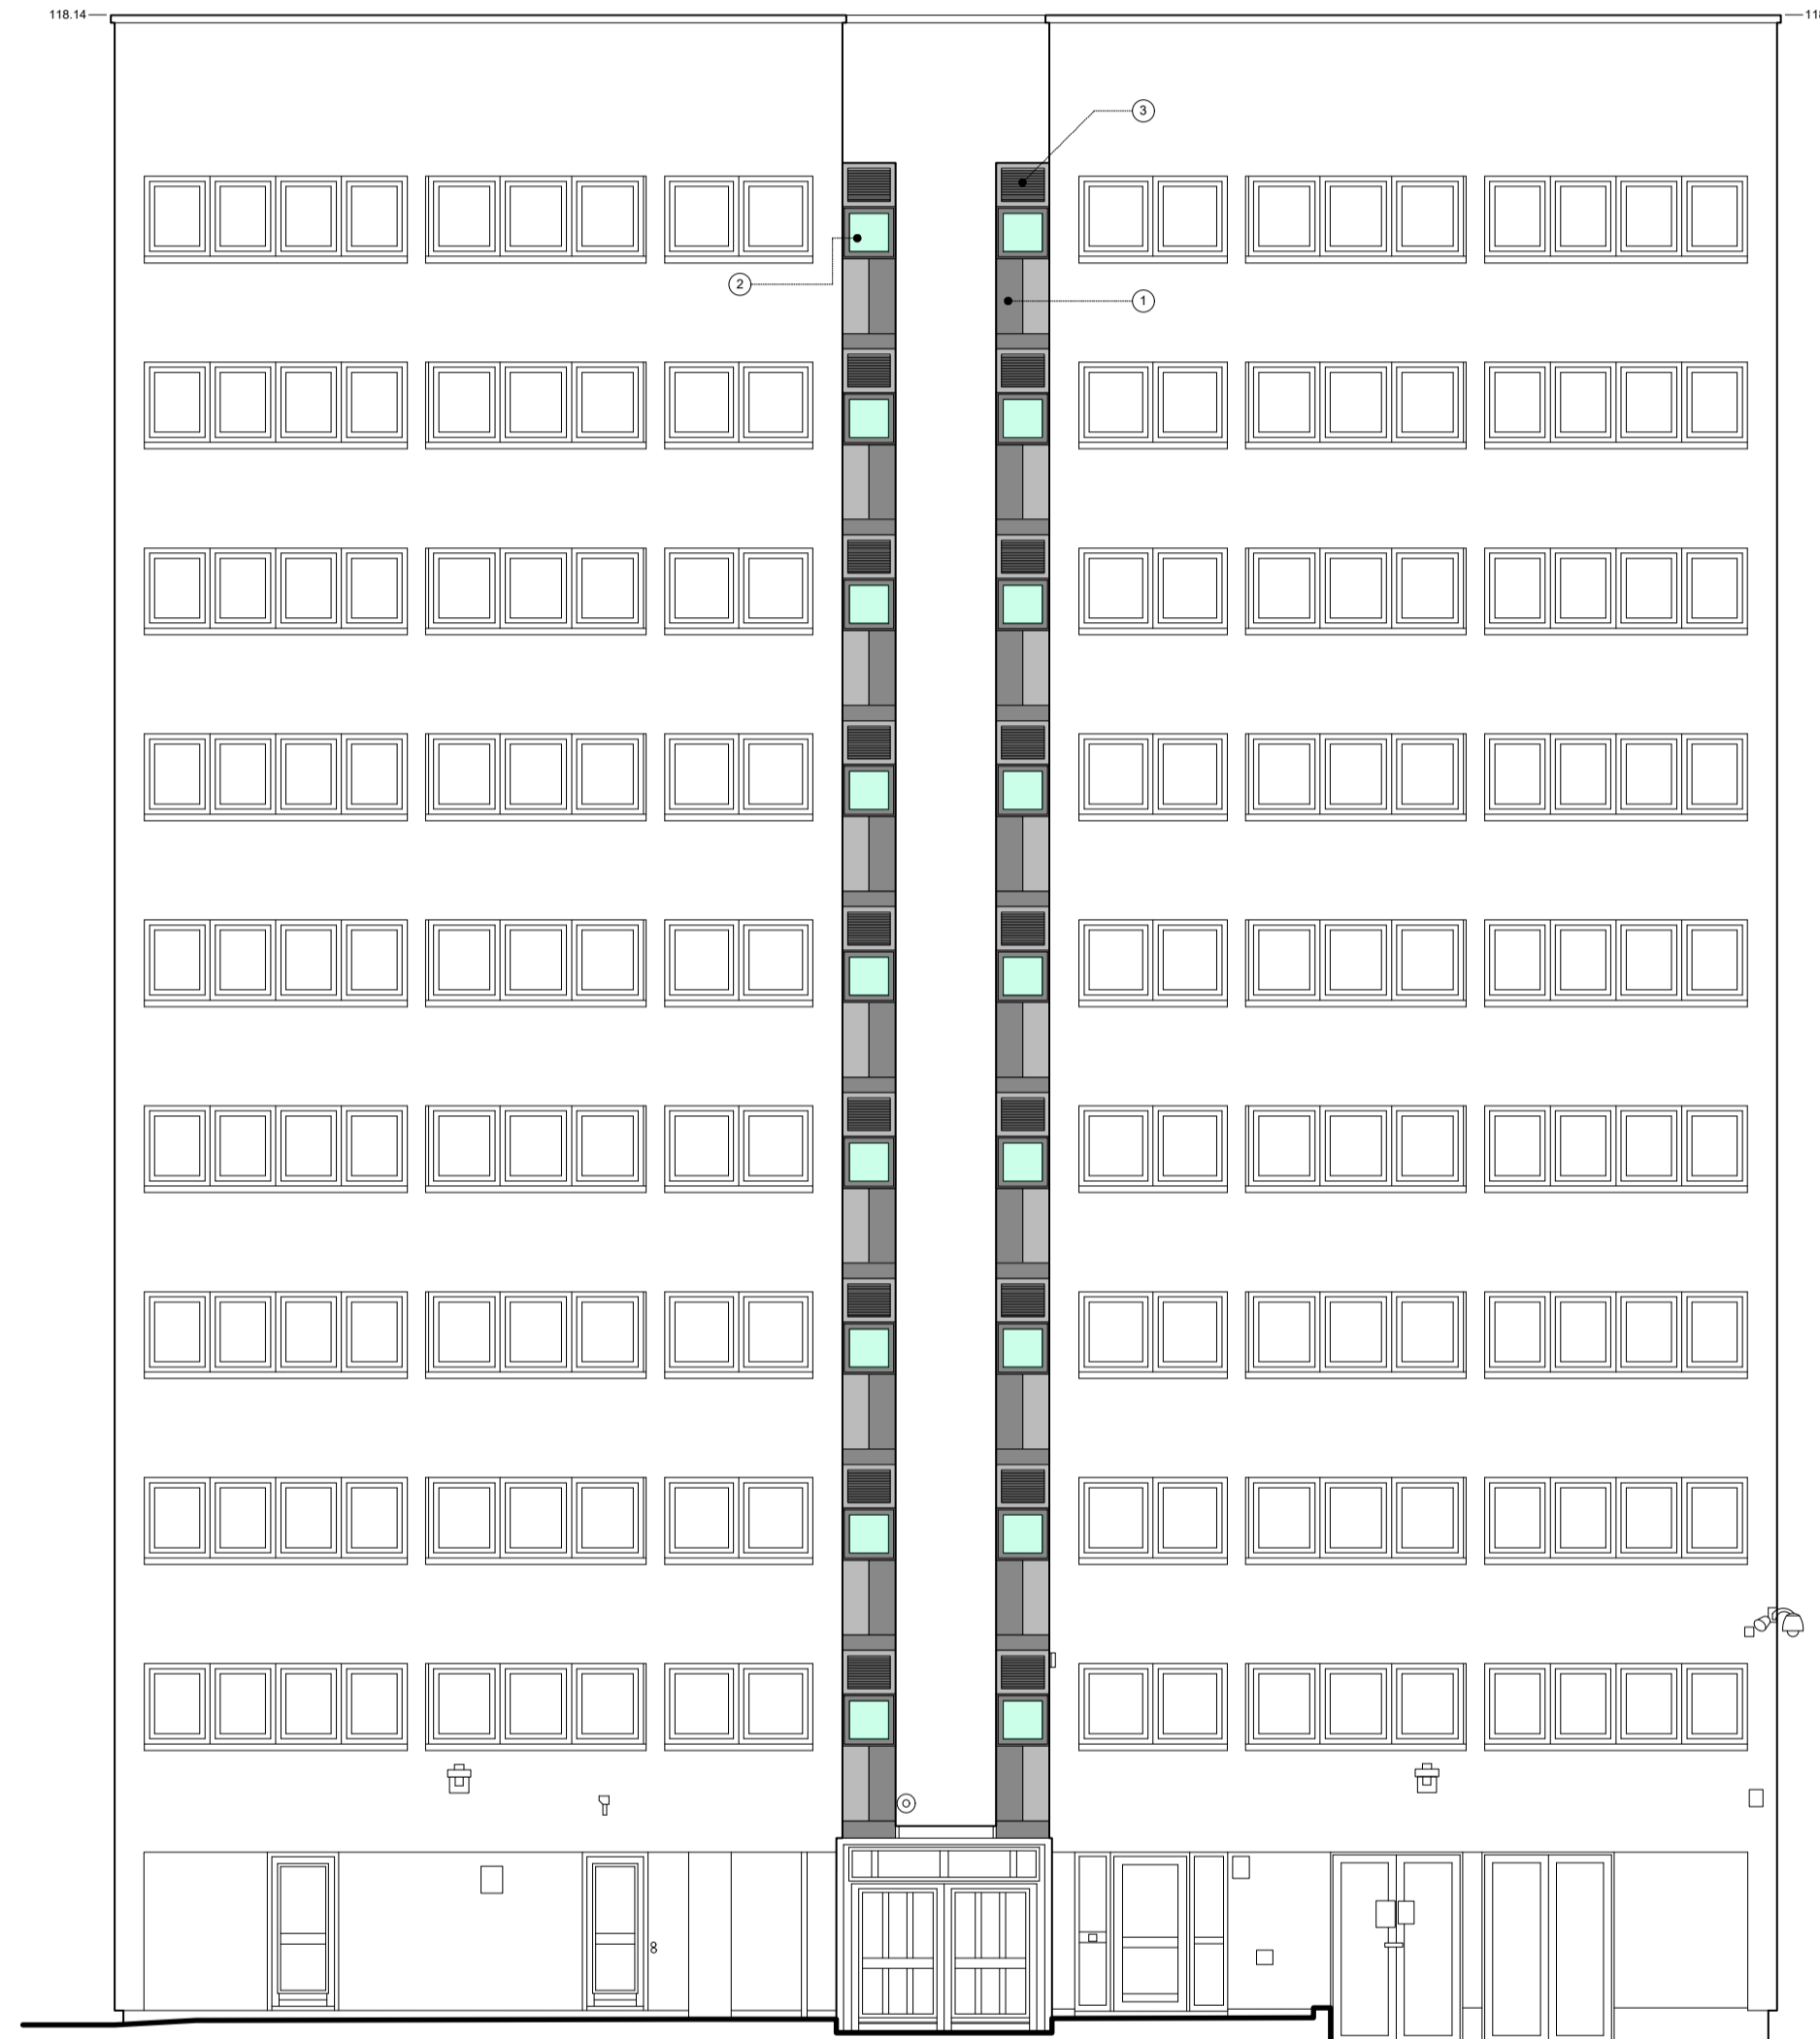



PROPOSED ROCKPANEL CLADDING COLOURS

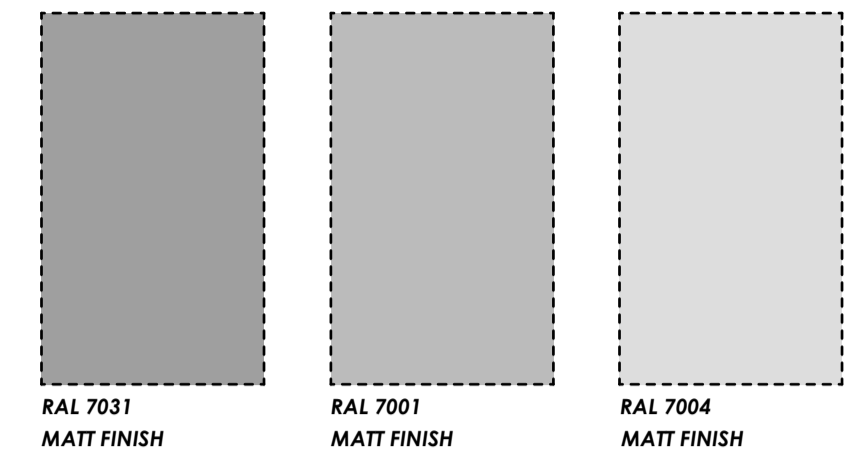

NORTH ELEVATION
DATUM 88.00

KEY:

- 01 - ROCKPANEL CLADDING UNITS.
- 02 - ALUMINIUM FRAME, DOUBLE GLAZED WINDOWS. RAL 7038
- 03 - VENT. RAL 7038

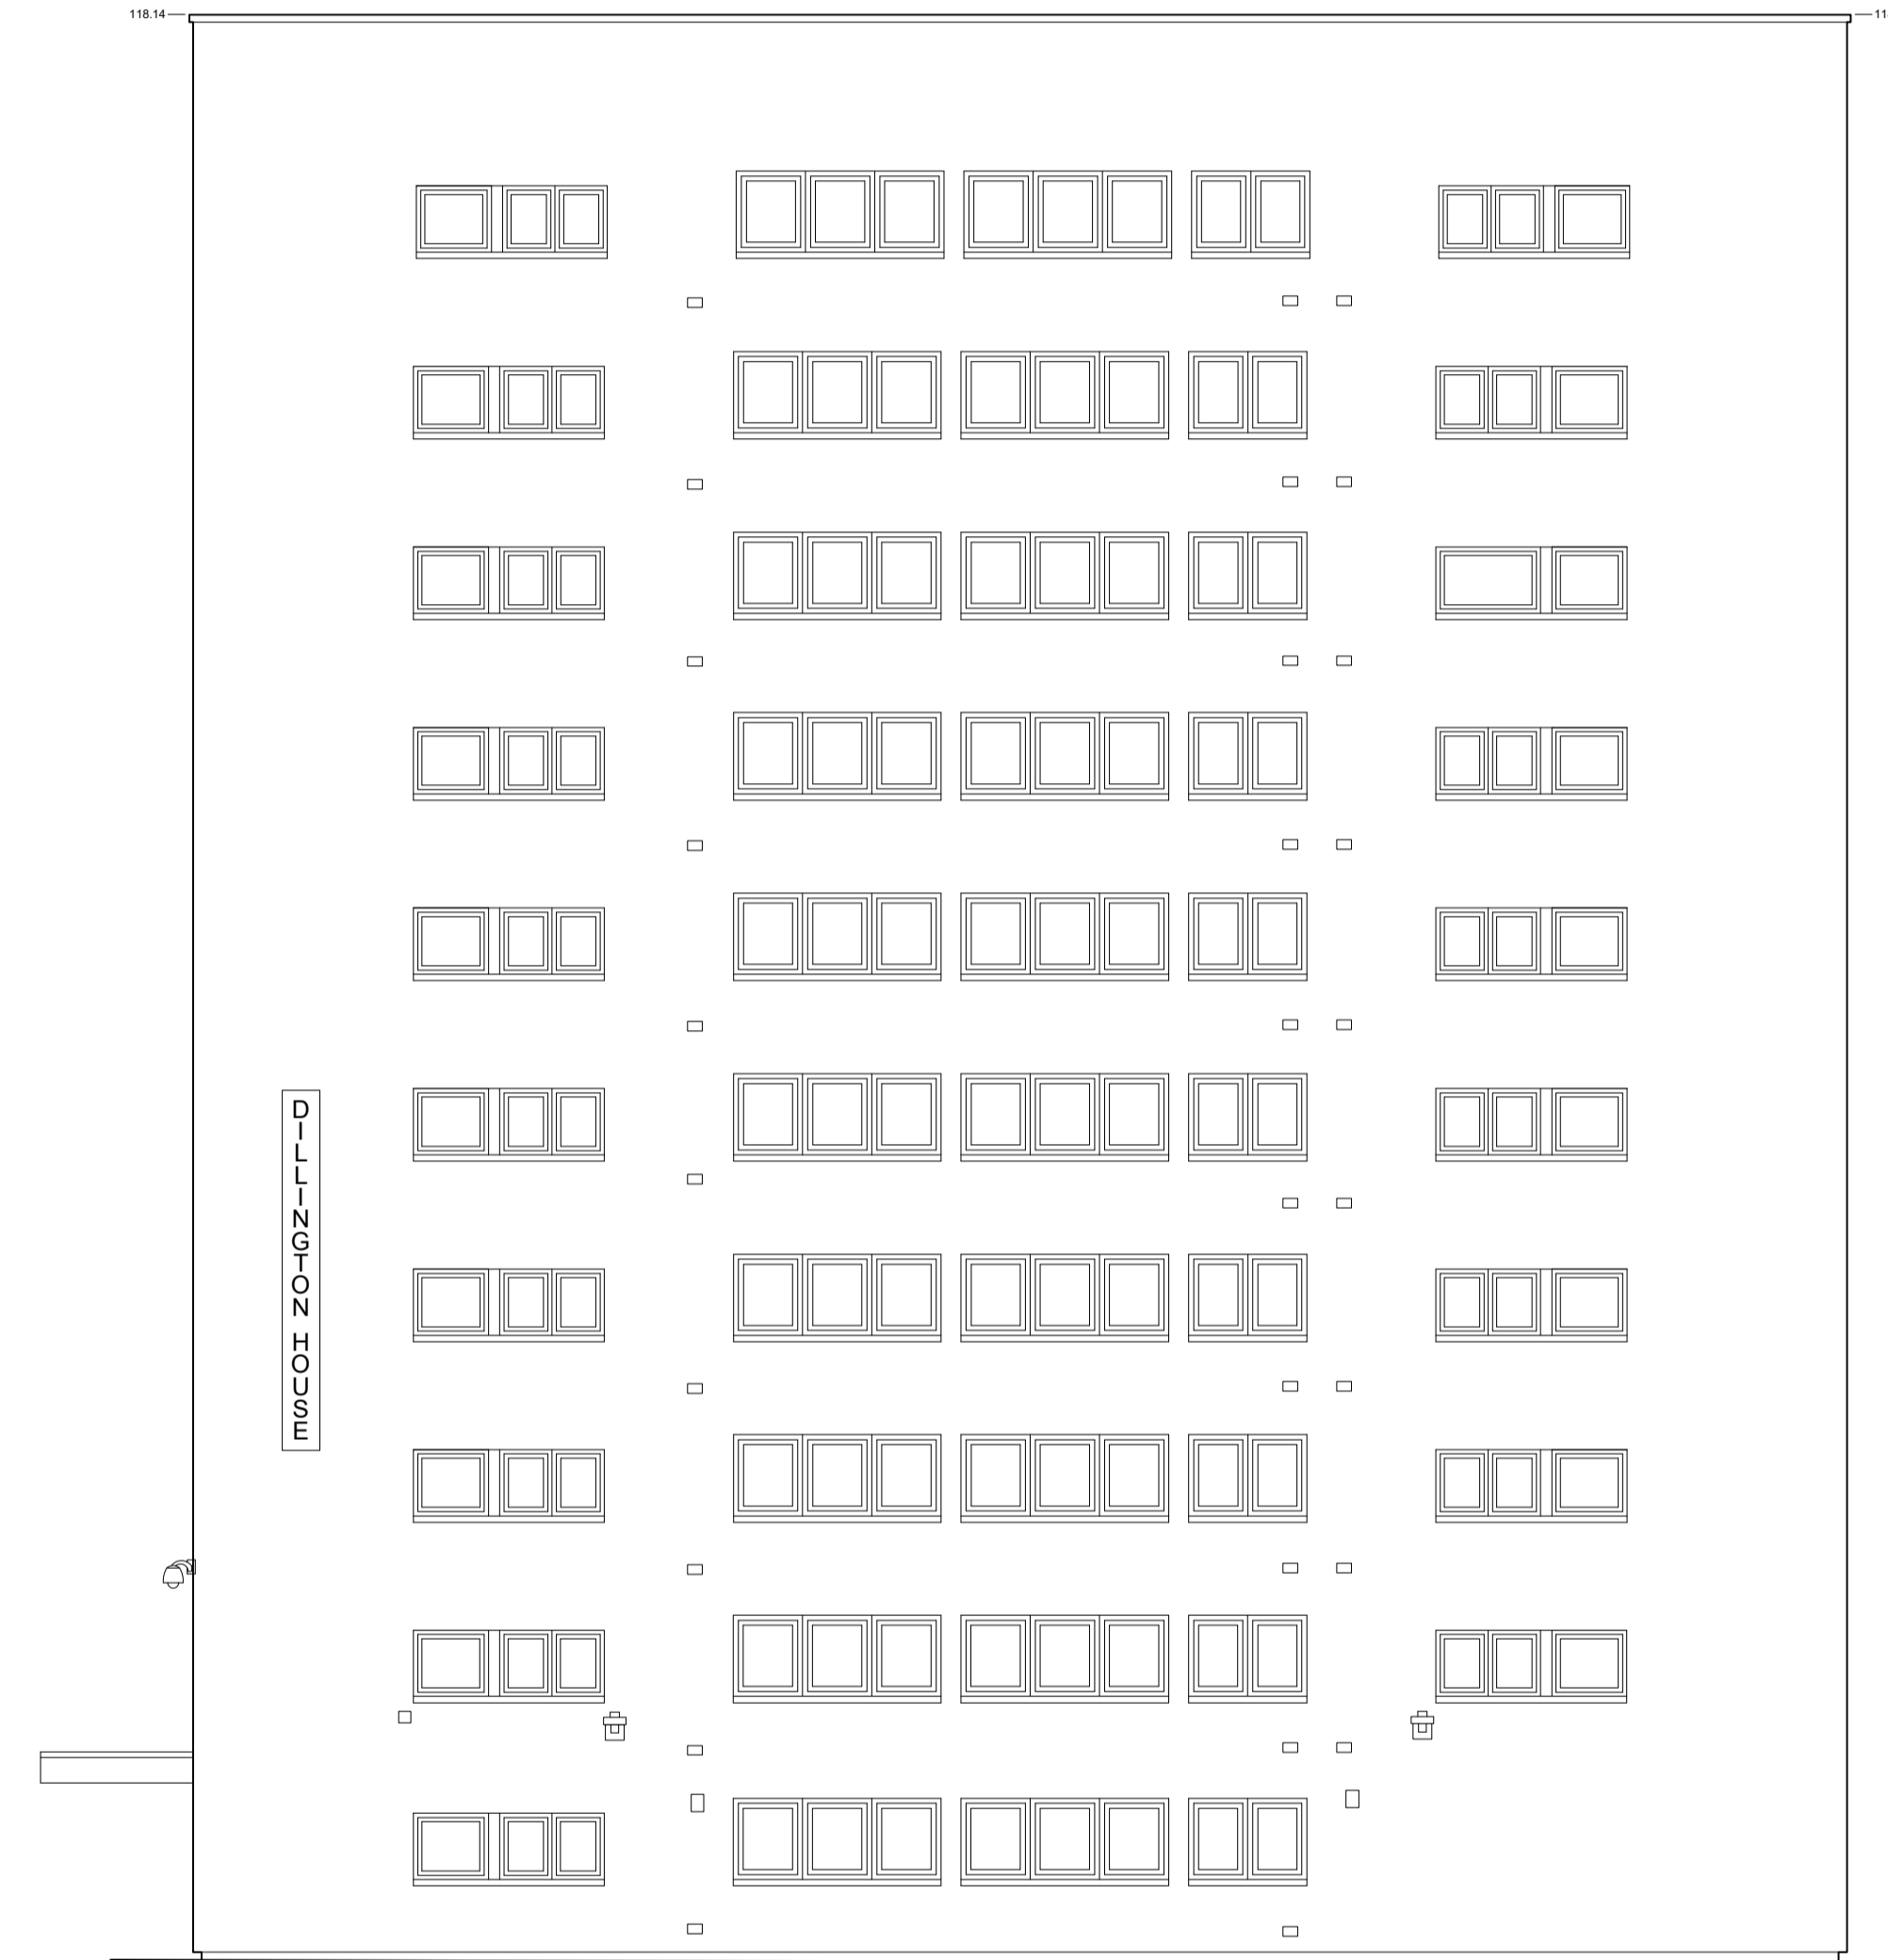

EAST ELEVATION
DATUM 88.00

NOTES:
 1. Do not scale off dimensions.
 2. All dimensions, levels, sewer inverts to be checked on site by contractor before work commences.
 3. All work to comply with the current Building Regulations & latest British Standard code of practice.
 4. All work may be subject to revision on site.
 5. This drawing may not be copied without prior permission.

A 21.01.22 DETAILS OF COLOUR AND FINISH ADDED

North	Project Title SOLIHULL COMMUNITY HOUSING, THERMAL UPGRADES AT: DILLINGTON HOUSE, MOOREND AVE, B37 5TD		Status PLANNING - DISCHARGE OF CONDITIONS	
	Scale 1:100@A1	1:200@A3	Date SEPTEMBER 2020	
Drawing Title PROPOSED ELEVATIONS - BLOCK Q	Job No. 20060	Drawing Number 20060-PL-Q-005	Revision A	

STUDIO 20
ROSELIN WORKS
24 BUTTICKER ROAD
LONGTON
STROKE-ON-TRENT
ST3 1PQ
TEL: 01782 319966
WWW.AFFINITYDM.CO.UK