
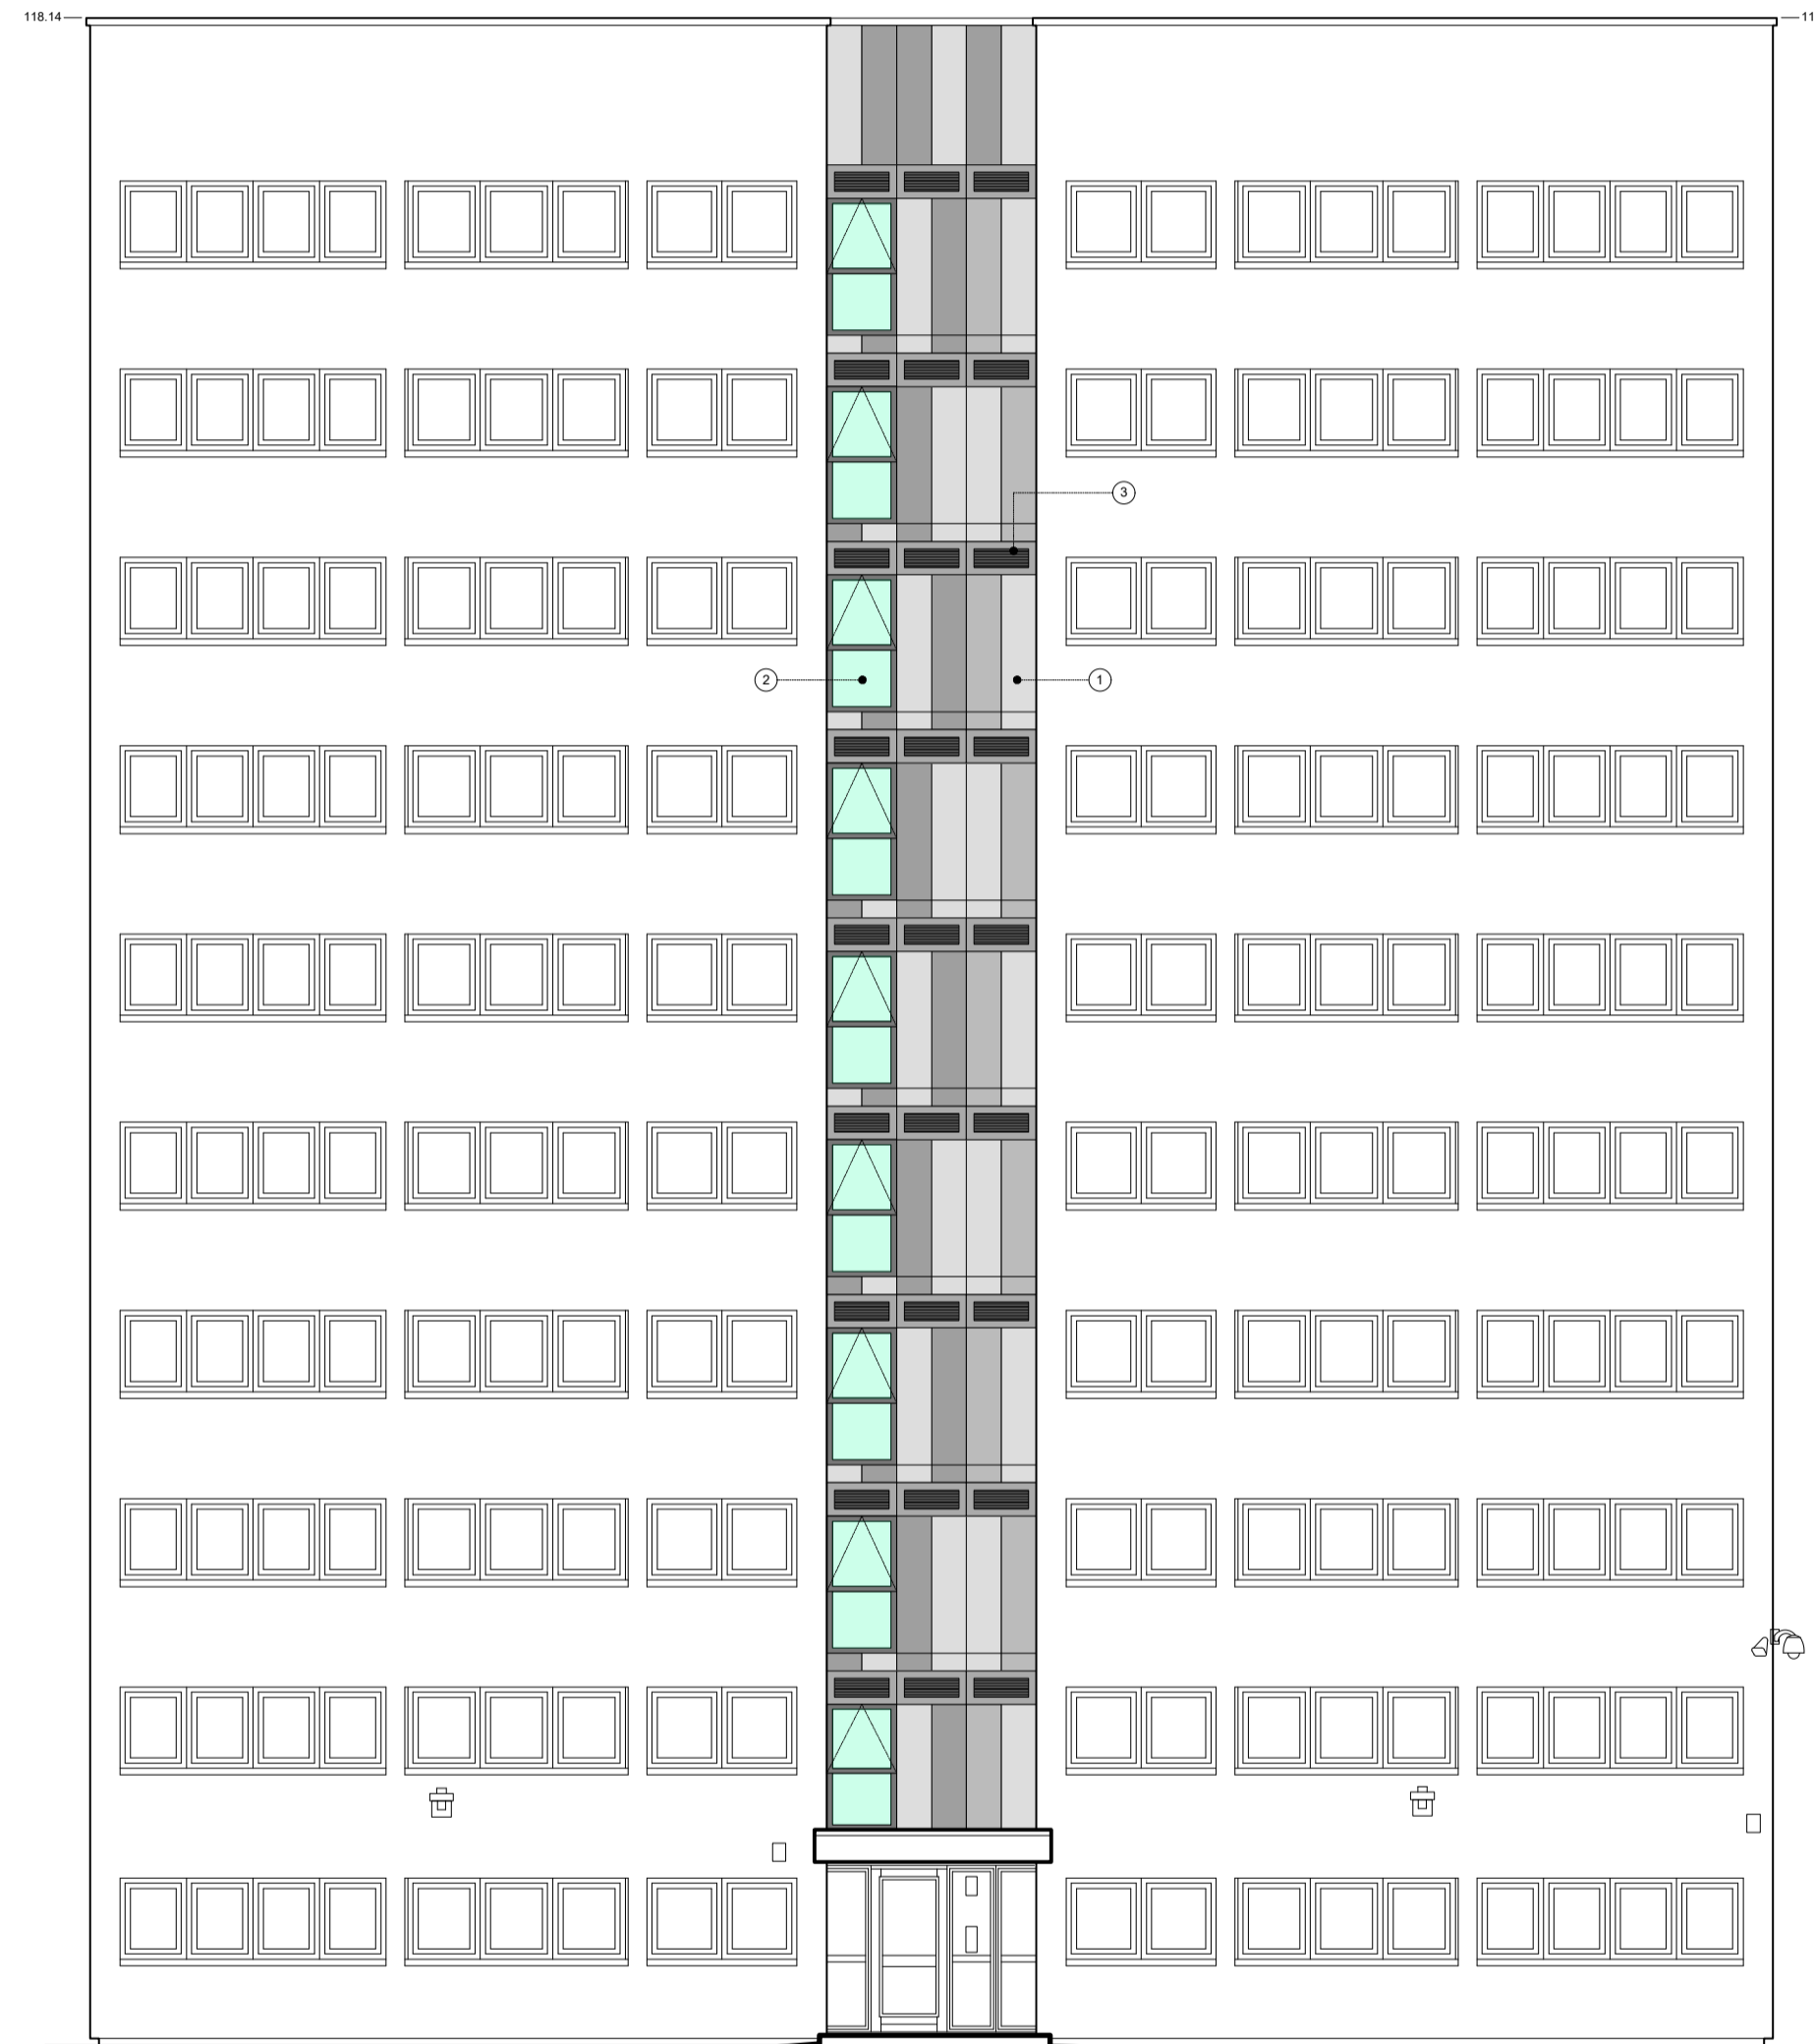



PROPOSED ROCKPANEL CLADDING COLOURS

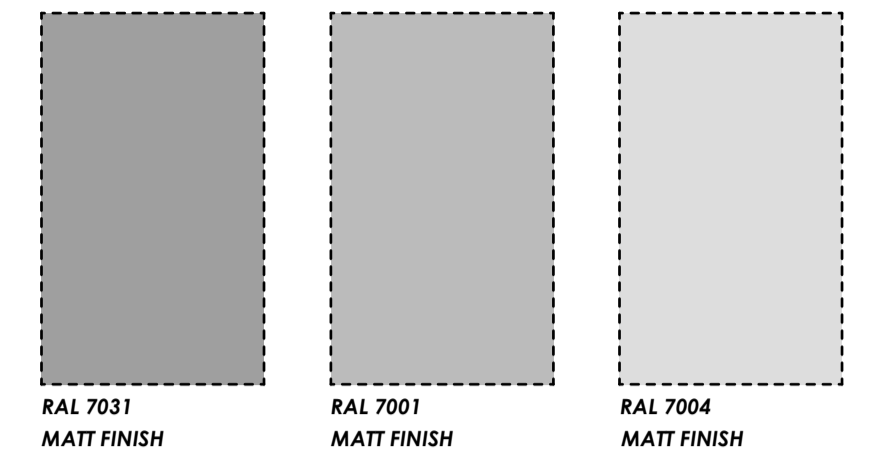

SOUTH ELEVATION
DATUM 88.00

KEY:

- 01 - ROCKPANEL CLADDING UNITS.
- 02 - ALUMINIUM FRAME, DOUBLE GLAZED WINDOWS
- 03 - VENT

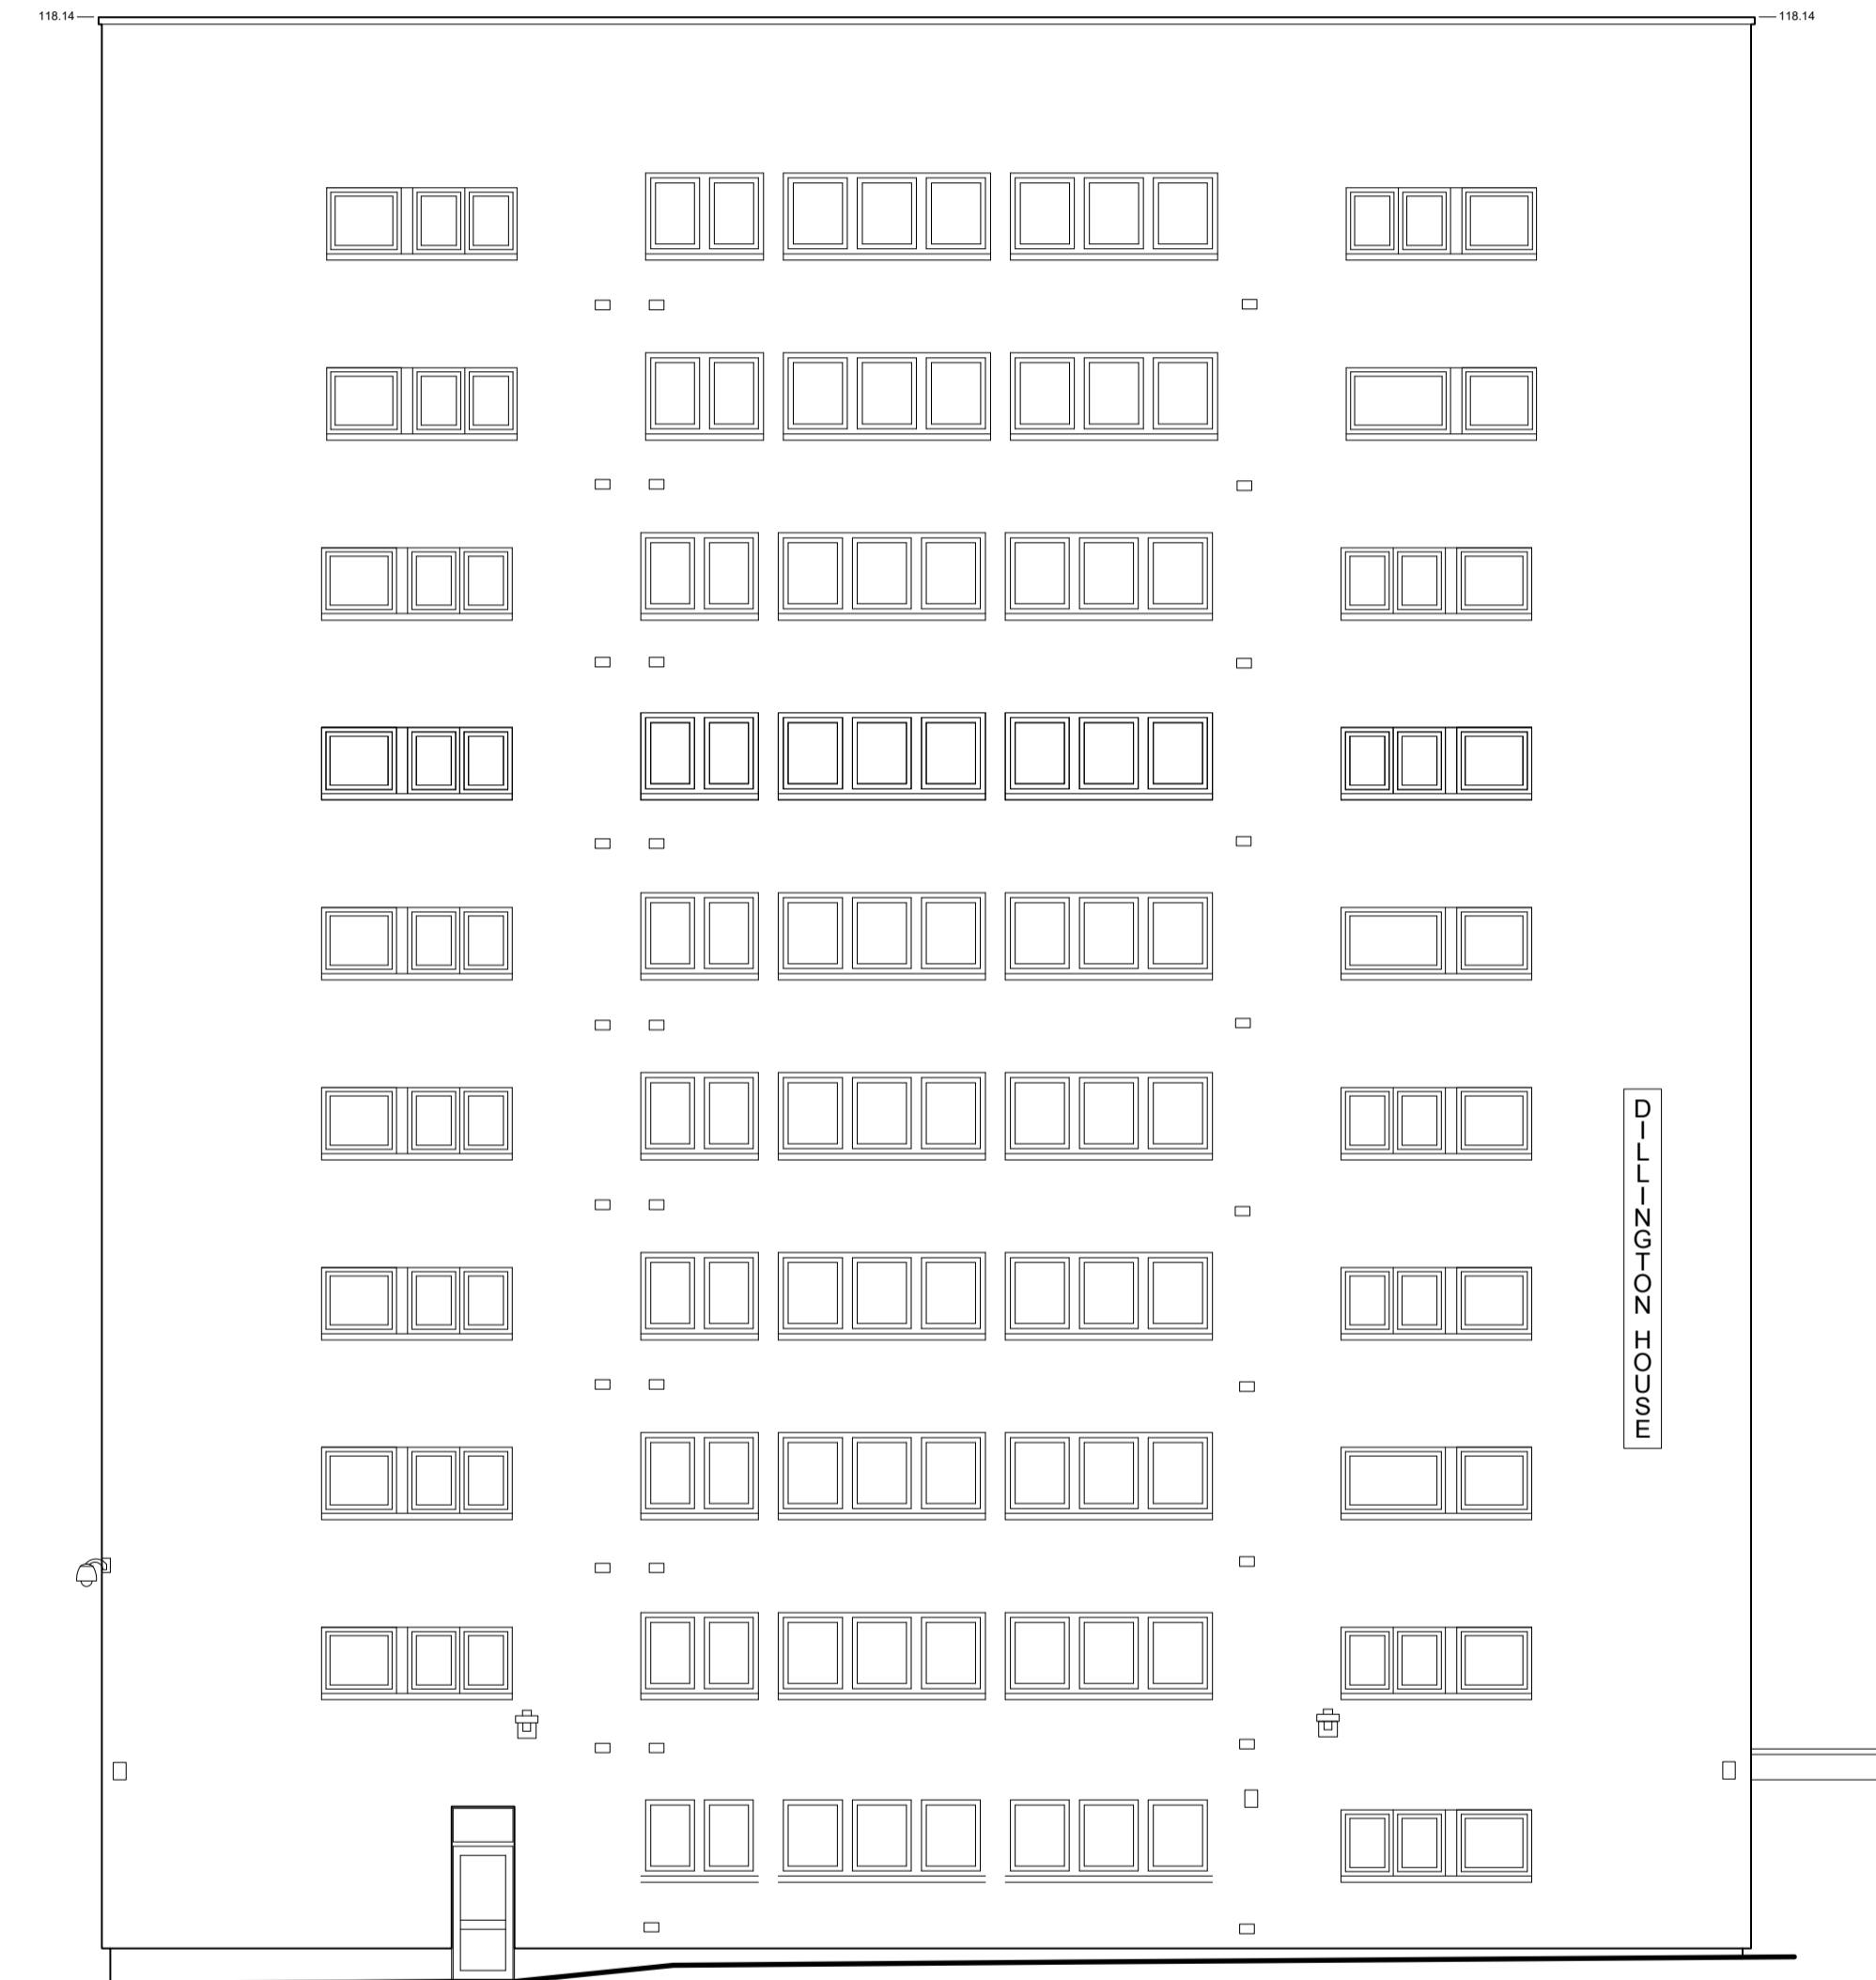

WEST ELEVATION
DATUM 88.00

NOTES:

1. Do not scale off dimensions.
2. All dimensions, levels, sewer inverts to be checked on site by contractor before work commences.
3. All work to comply with the current Building Regulations & latest British Standard code of practice.
4. All work may be subject to revision on site.
5. This drawing may not be copied without prior permission.

A 21.01.22 DETAILS OF COLOUR AND FINISH ADDED

North

Project Title
**SOLIHULL COMMUNITY HOUSING,
THERMAL UPGRADES AT:
DILLINGTON HOUSE, MOOREND AVE, B37 5TD**

Drawing Title
PROPOSED ELEVATIONS - BLOCK Q

Status
PLANNING - DISCHARGE OF CONDITIONS

Scale
1:100@A1 1:200@A3

Date
SEPTEMBER 2020

Job No.
20060

Drawing Number
20060-PL-Q-006

Revision
A

