



GROUND FLOOR PLAN 1:150
 0 1 2 3 4 5M
 SCALE 1:150

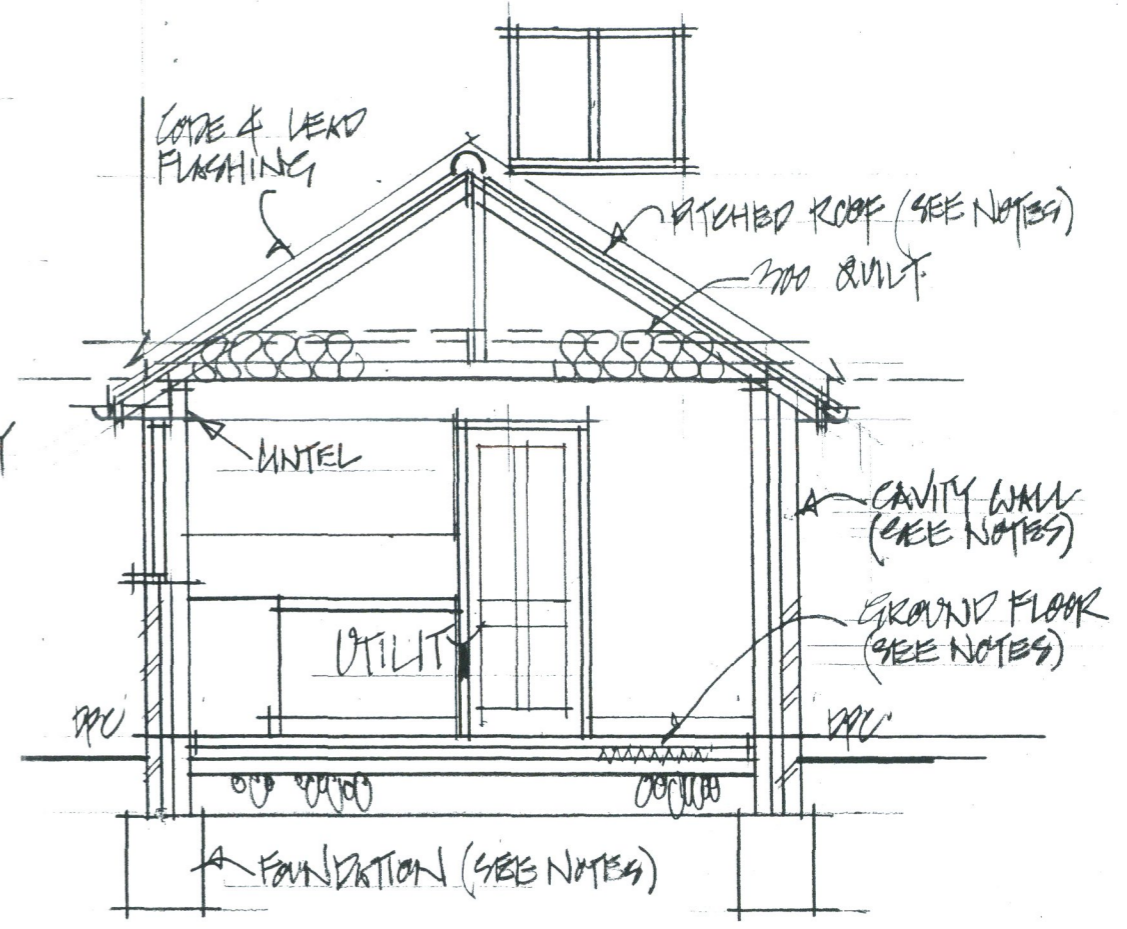

SECTION B-B 1:150

PRINT @ A3 SHEET SIZE

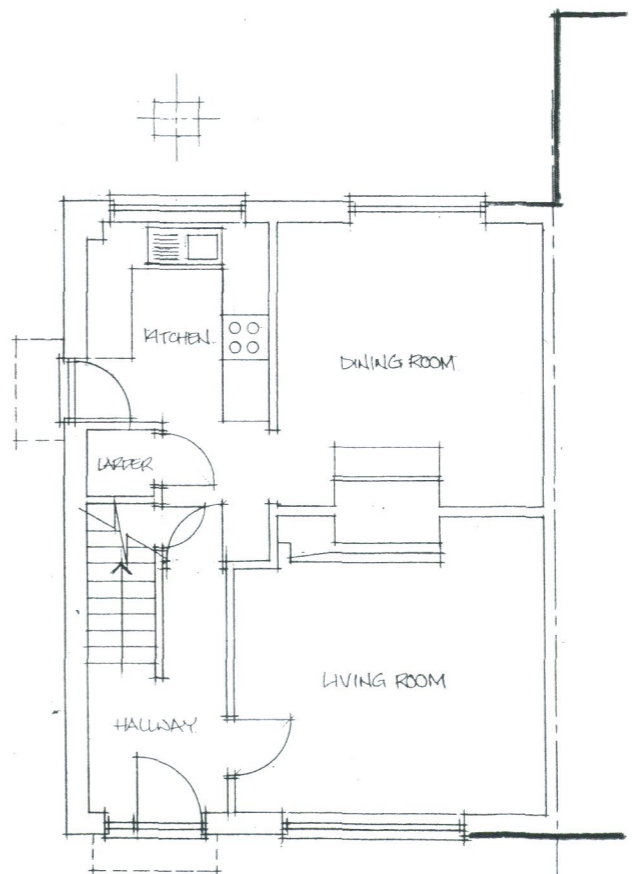

EXISTING GROUND FLOOR
 1:100

JOB TITLE THE DREYS SEWARDS END		
DRAWING TITLE GROUND FLOOR PLAN SECTION B-B		
REVISIONS A MINOR AMEND 6.6.22		
SCALE	DATE	DRAWN
1:60 1:100	APRIL 22	
DRAWING NO.		
OW 0322.01 A		