


SITE PLAN: RELOCATION & EXPANSION OF STABLING AT BERRY FARM

Drawing Reference: LDBF0034

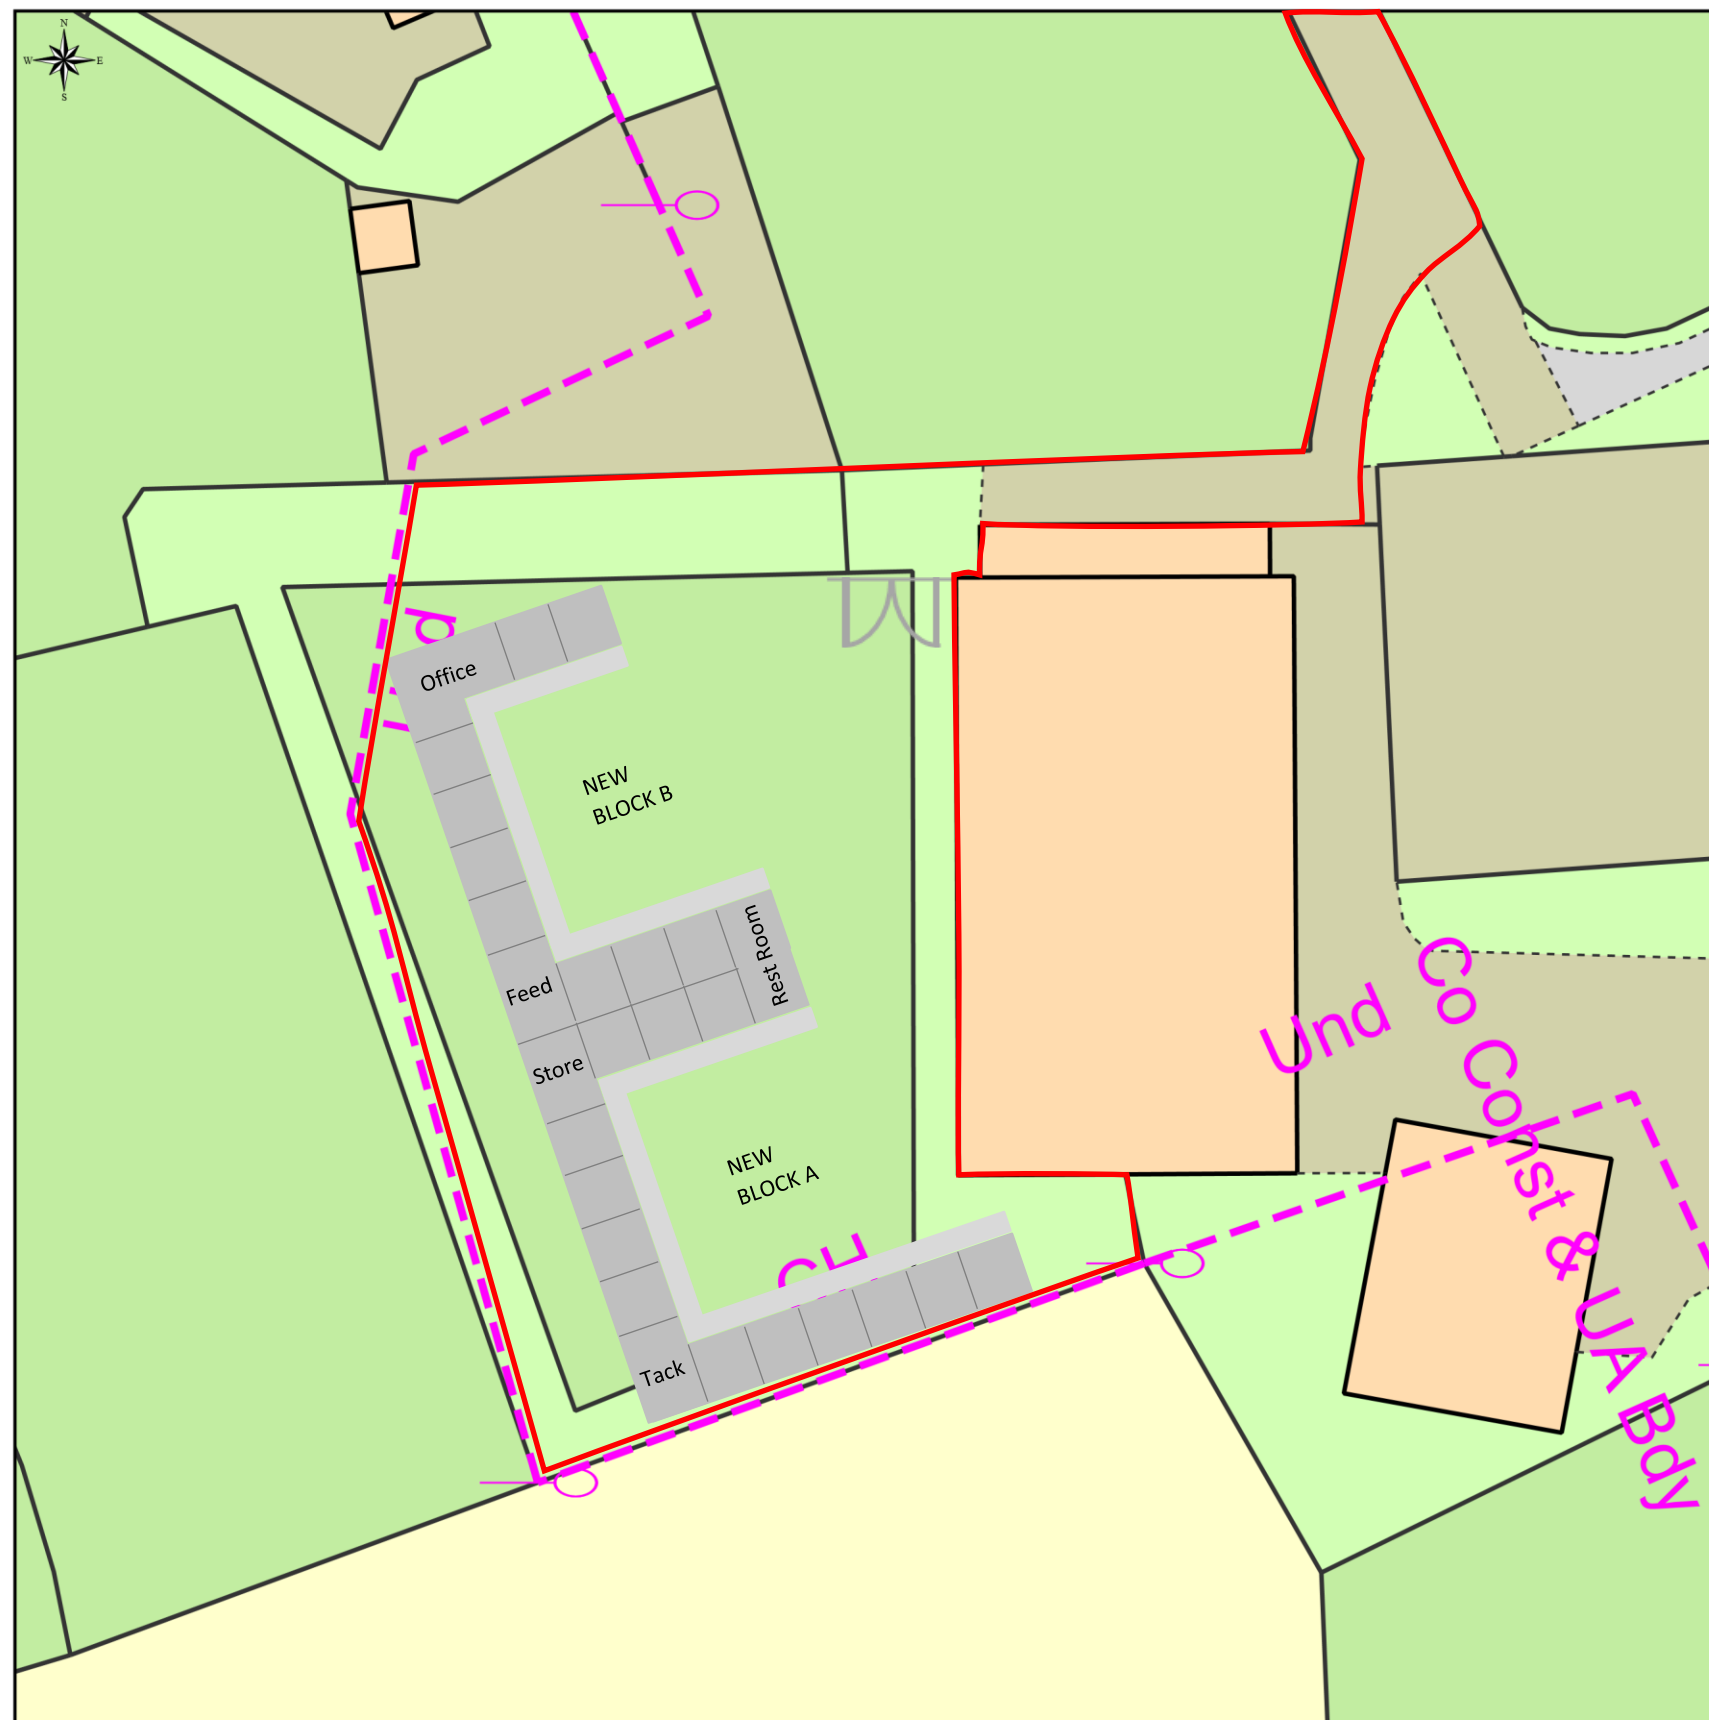

KEY:
 Proposed Stabling
 Site

This Plan includes the following Licensed Data: OS MasterMap Colour PDF Location Plan by the Ordnance Survey National Geographic Database and incorporating surveyed revision available at the date of production. Reproduction in whole or in part is prohibited without the prior permission of Ordnance Survey. The representation of a road, track or path is no evidence of a right of way. The representation of features, as lines is no evidence of a property boundary. © Crown copyright and database rights, 2021. Ordnance Survey 0100031673

0m 10m 20m 30m 40m 50m

Scale: 1:500, paper size: A3

	12 Benfield Way Braintree Essex CM7 3YS Tel: 07927 549533	Site Berry Farm Whelpley Hill Chesham HP5 3RW
	@ info@lanetondesign.co.uk	

