




NORTH EAST ELEVATION

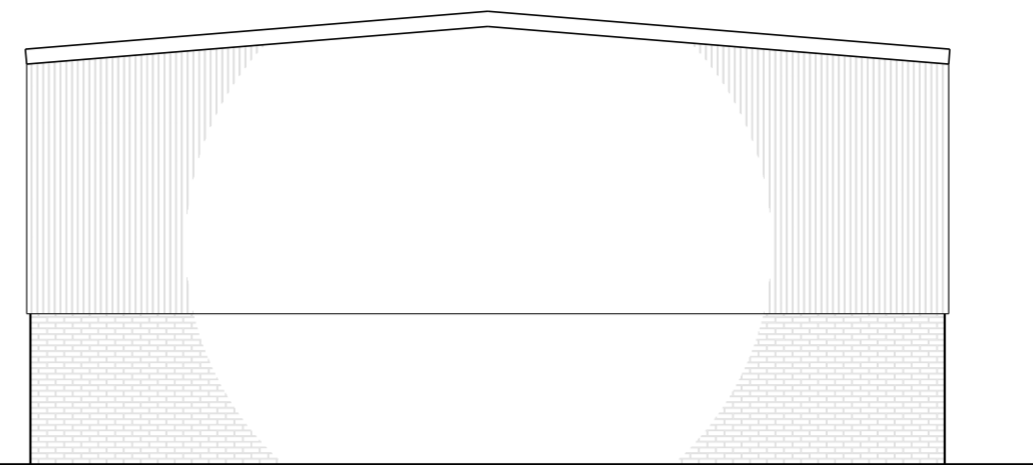

SOUTH EAST ELEVATION

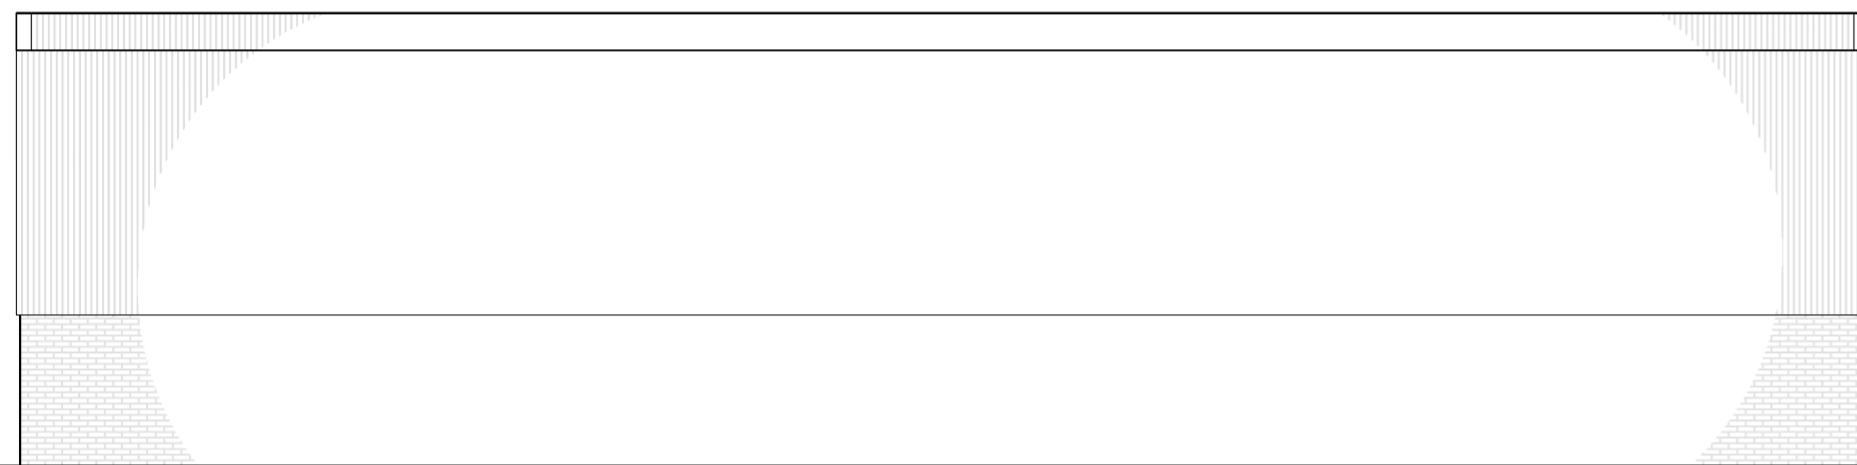

SOUTH WEST ELEVATION

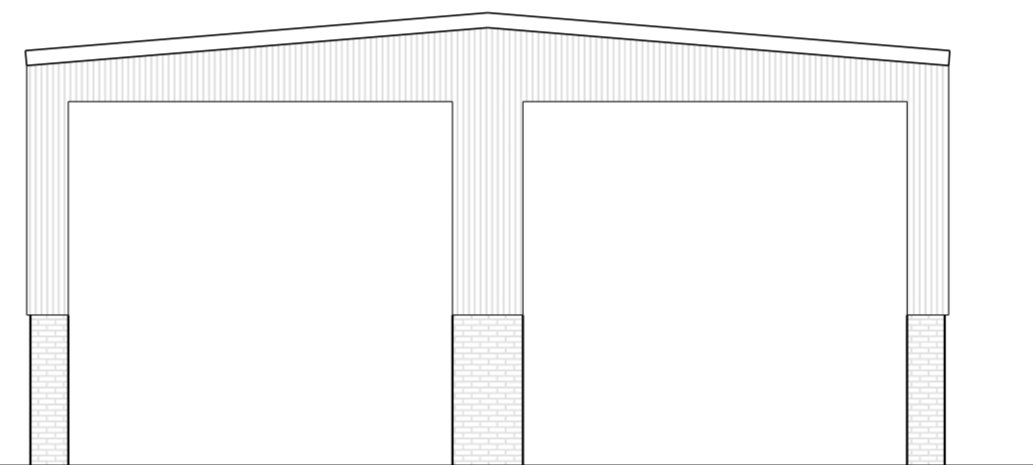

NORTH WEST ELEVATION



FLOOR PLAN



ROOF PLAN



notes
 all design rights and copyright reserved the contractor and his sub-contractors are to verify all dimensions on site before making shop drawings or commencing on site large scale drawings are to take preference over small scale drawings figured dimensions to be taken in preference to scaled dimensions. all dimensional discrepancies to be reported to the design office.

revisions
 P01 14/04/2022 S2 First issue
 P02 22/04/2022 D5 Issued for planning approval

project
 STABLES AND STABLELAD ACCOMODATION

for
 MR & MRS J YOUNG

at
 SOUTH VIEW FARM
 RUDGEWAY
 NR THORNBURY



drawing
 EXISTING AGRICULTURAL BUILDING
 PLANS AND ELEVATIONS

scale@az	date
1:100	14/04/2022

status	revision
D5	P02

drawing no.
 1183-BDR-V1-XX-DR-A-9502