




Front Elevation

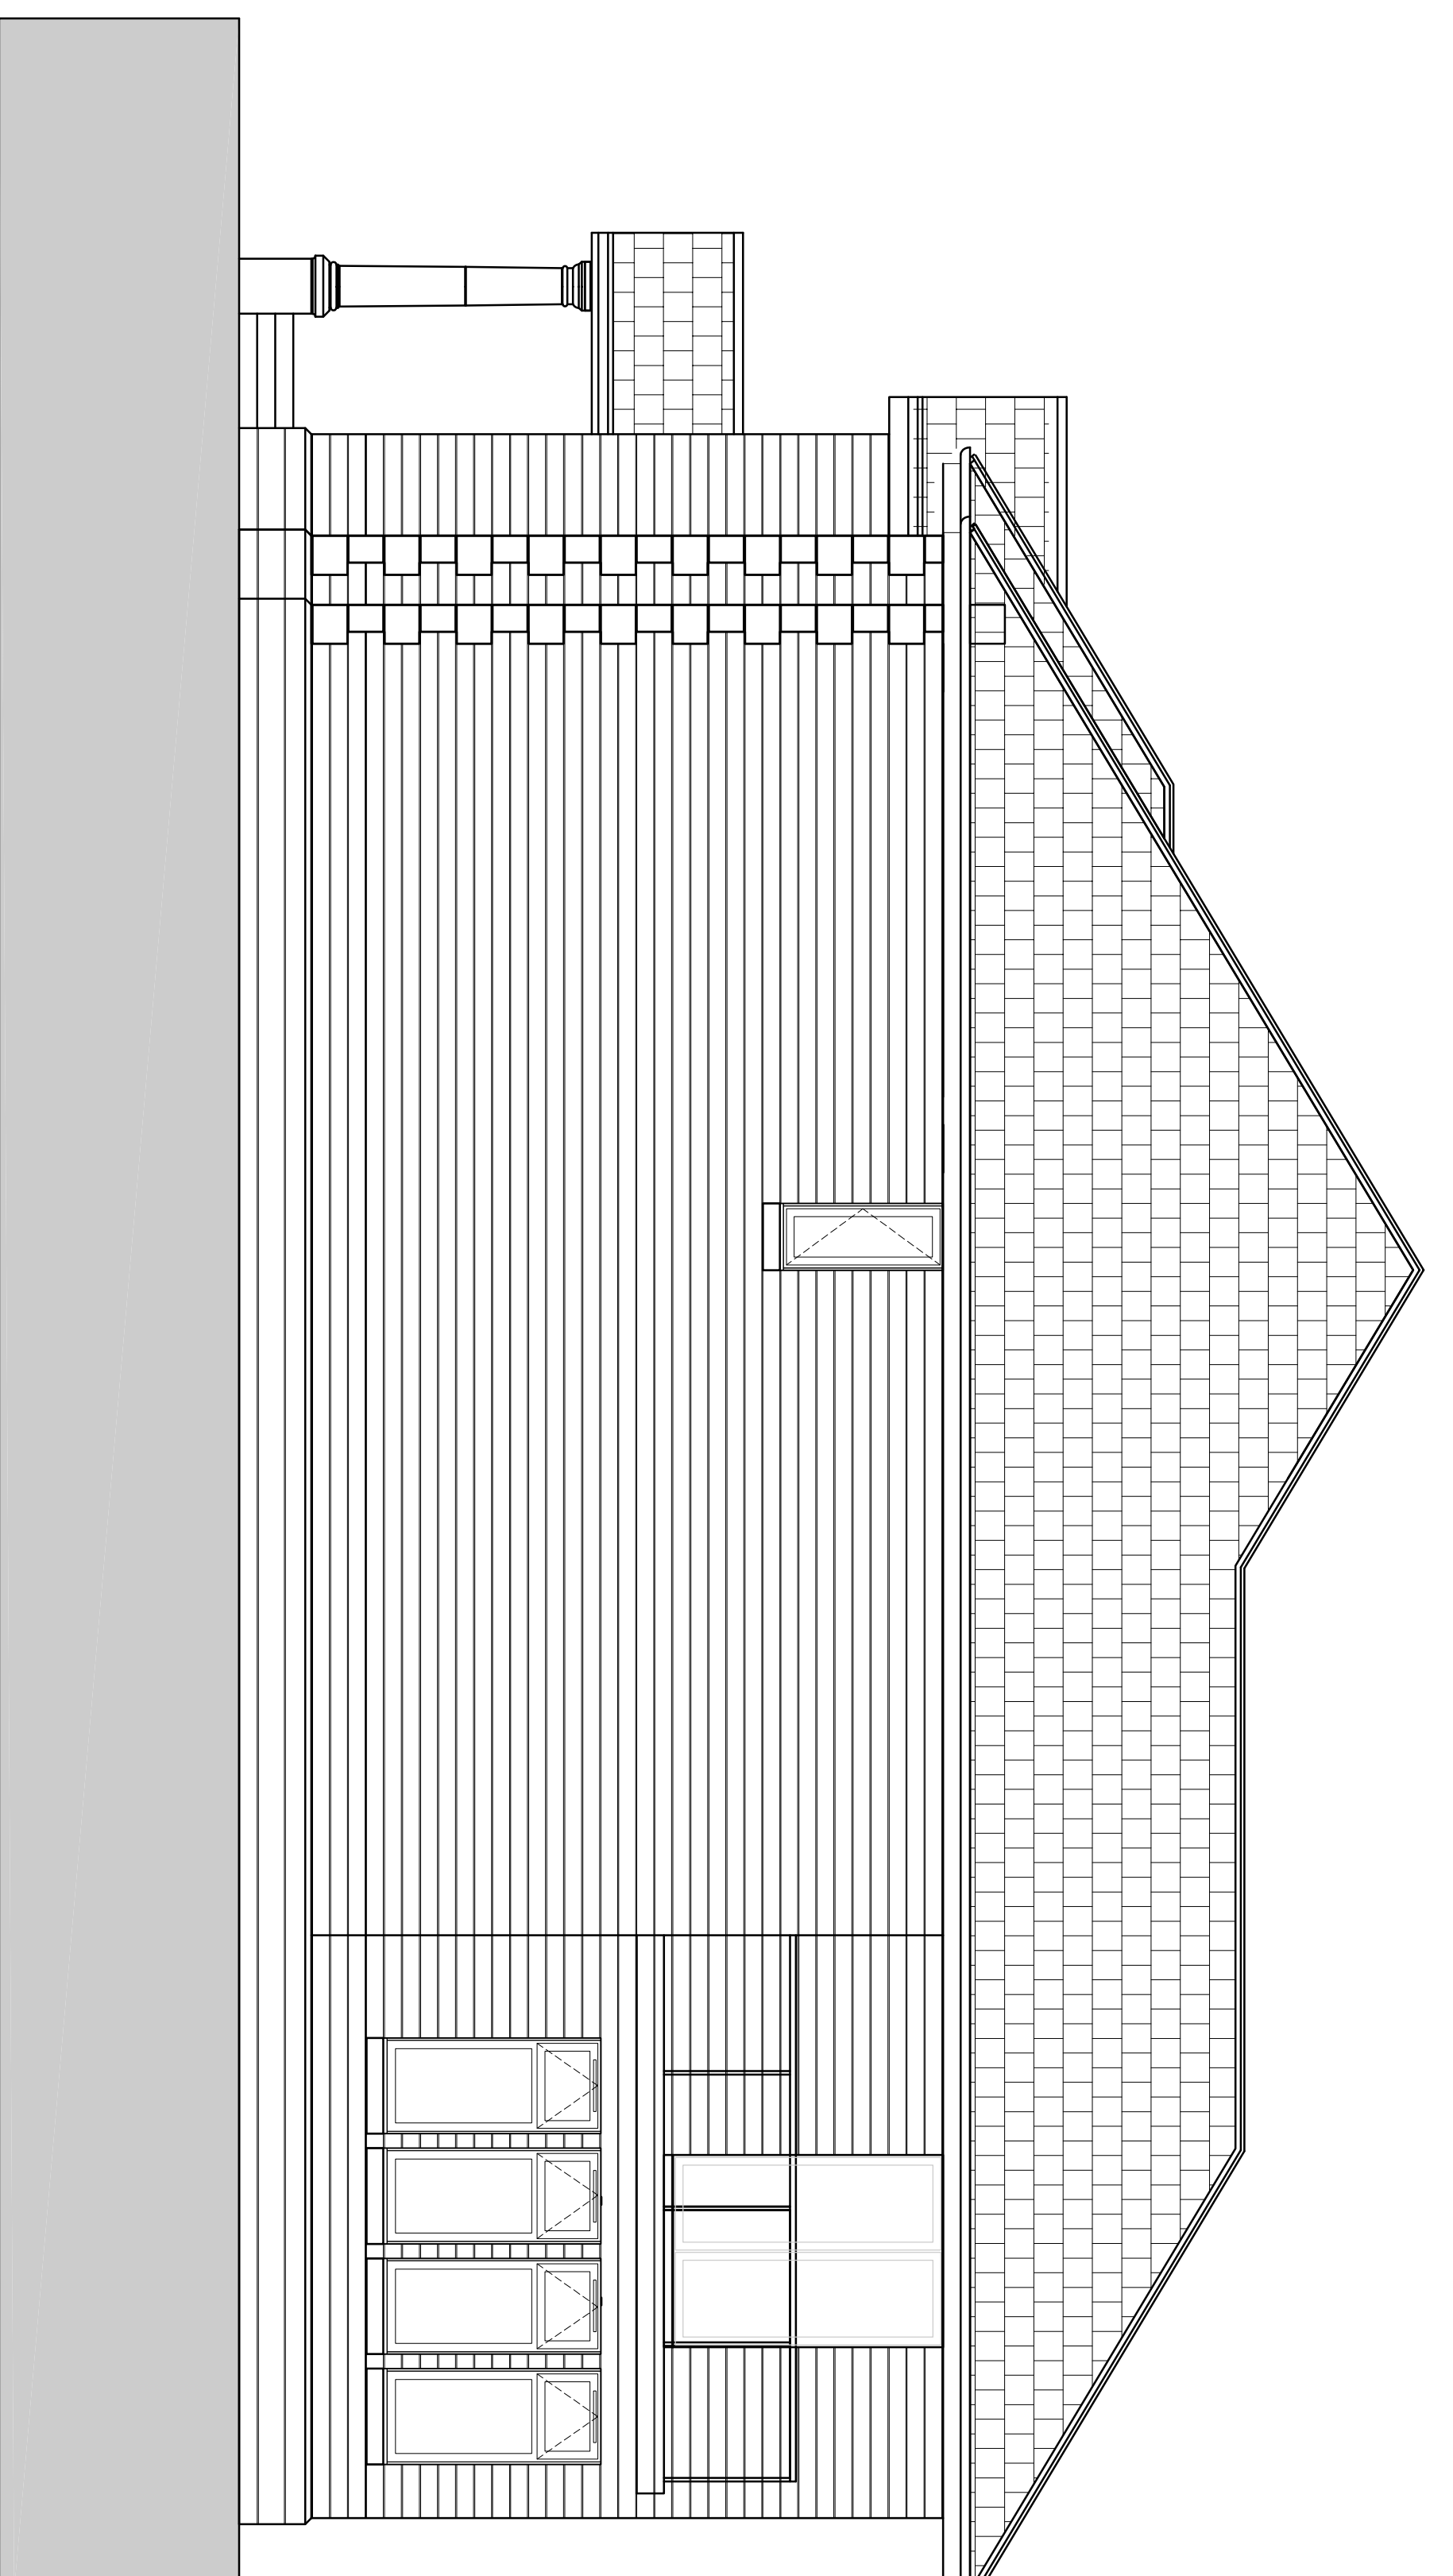


Side Elevation

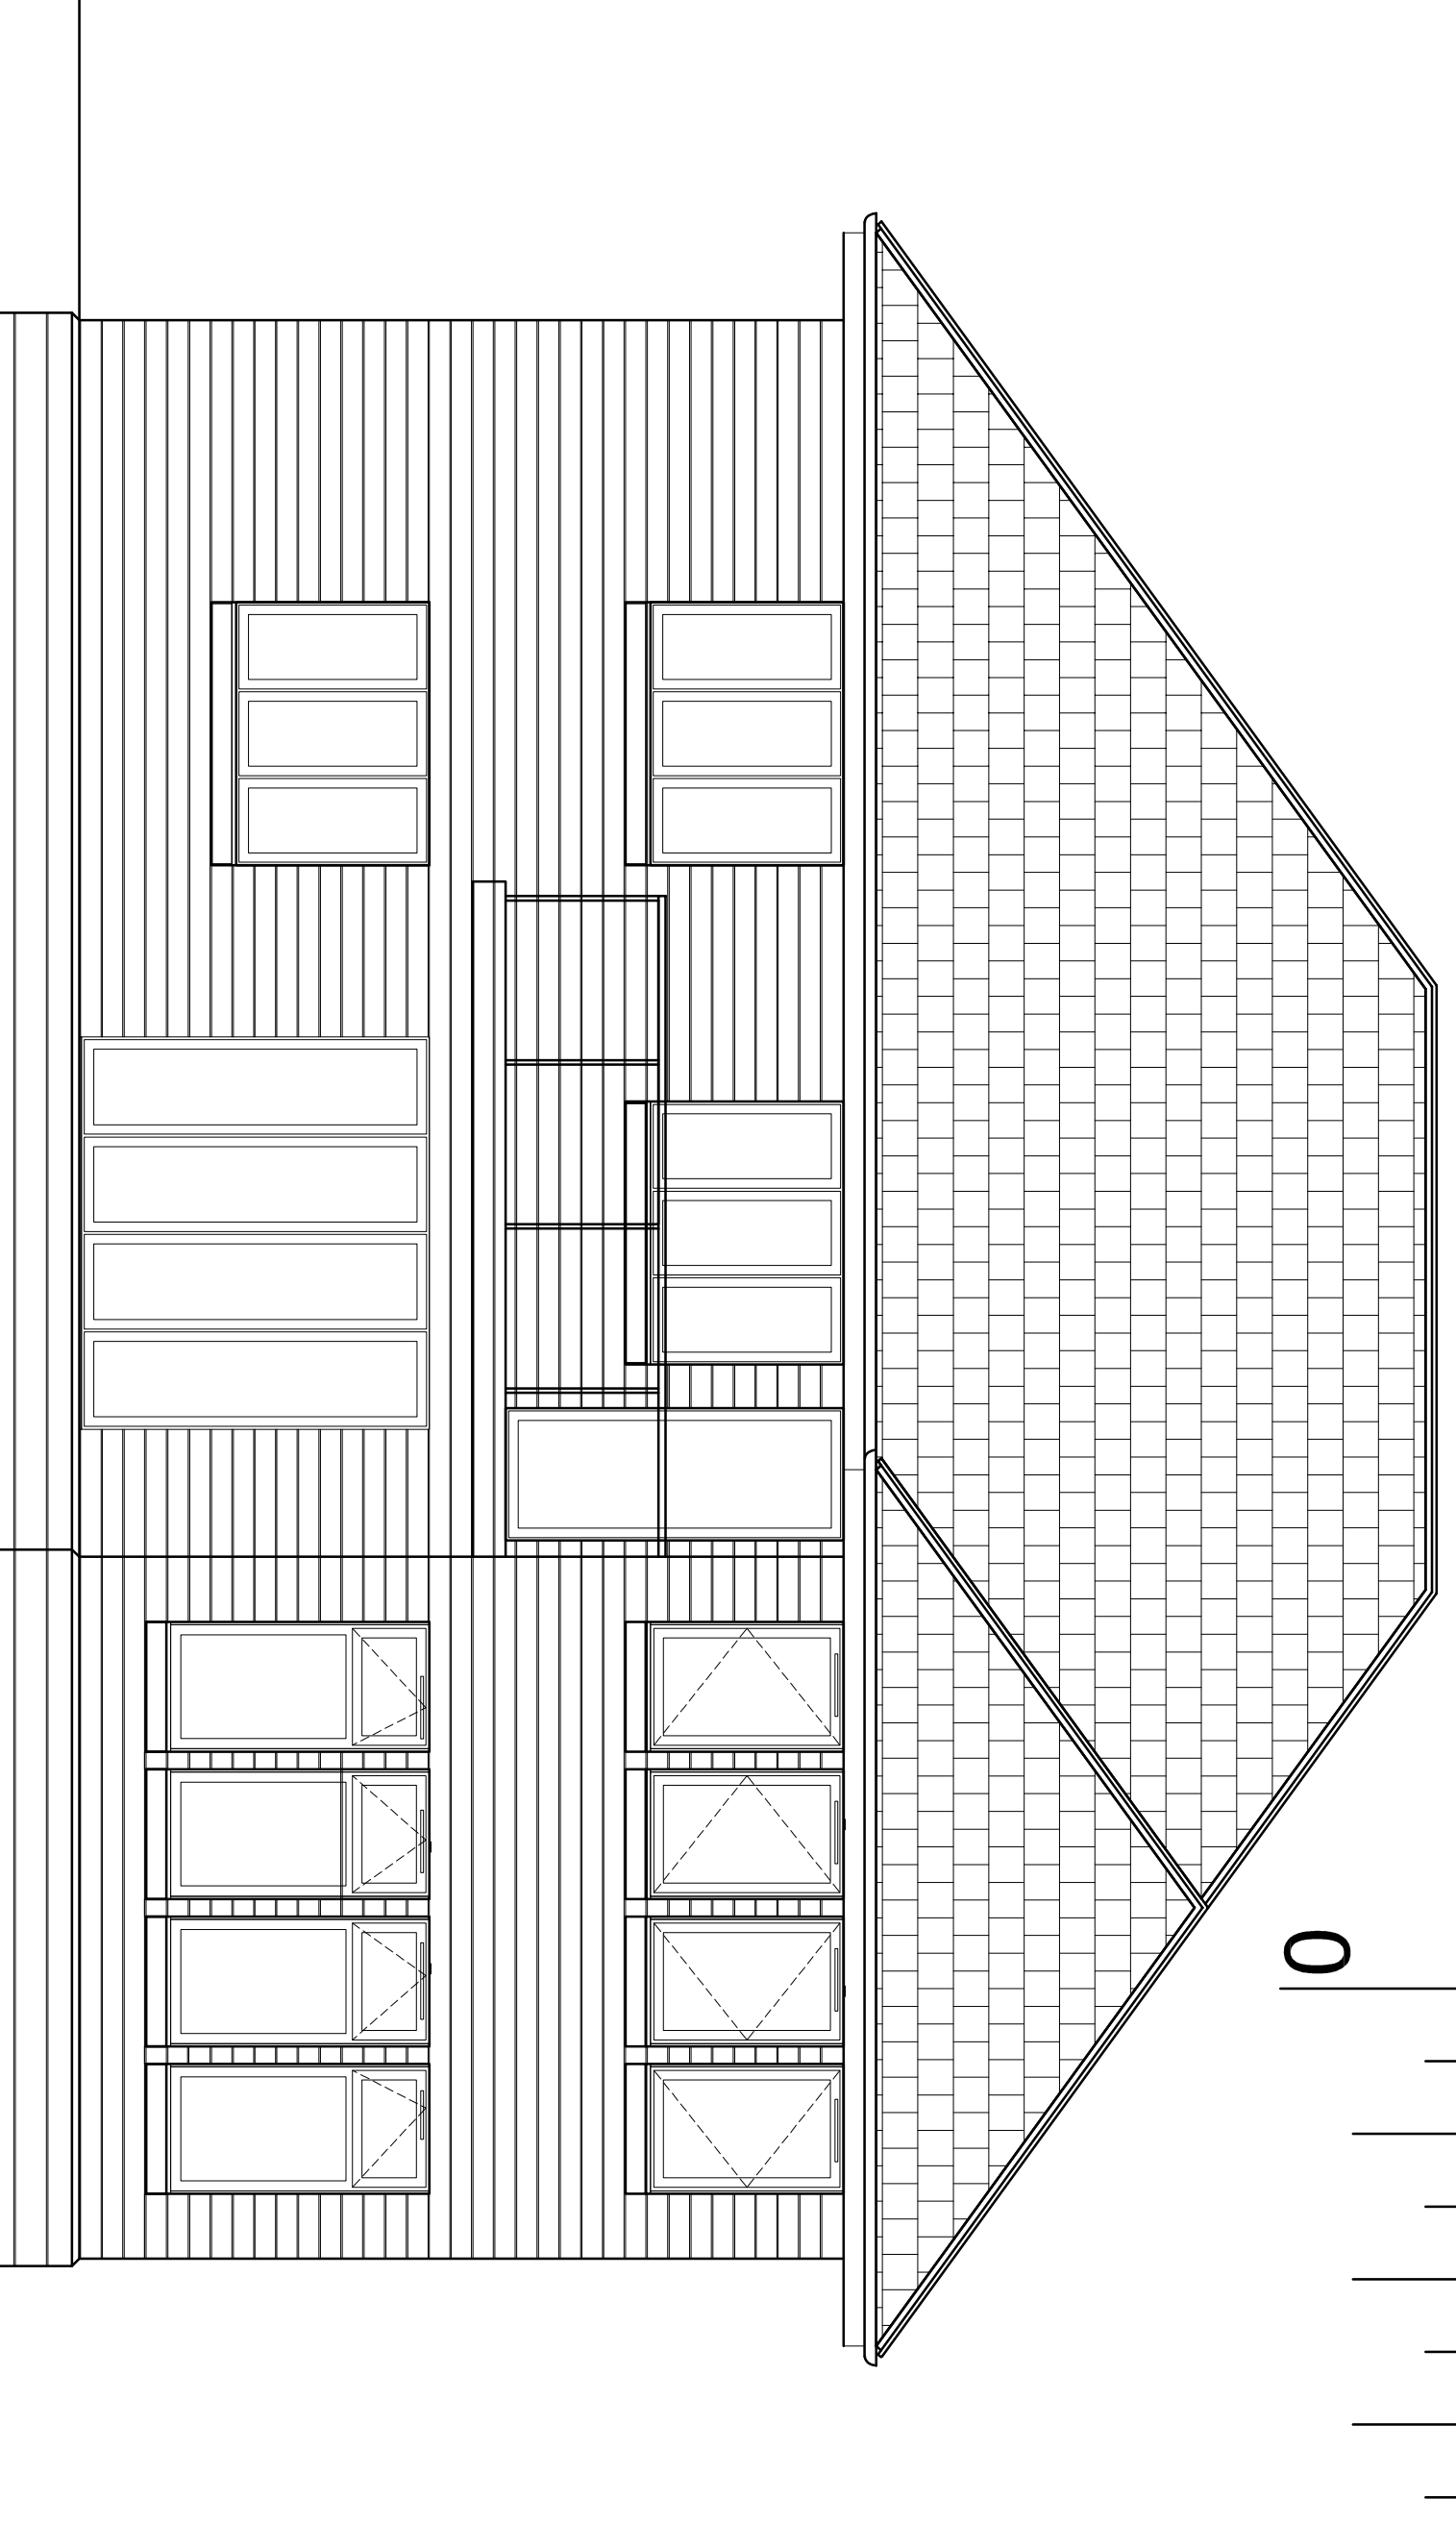

Rear Elevation

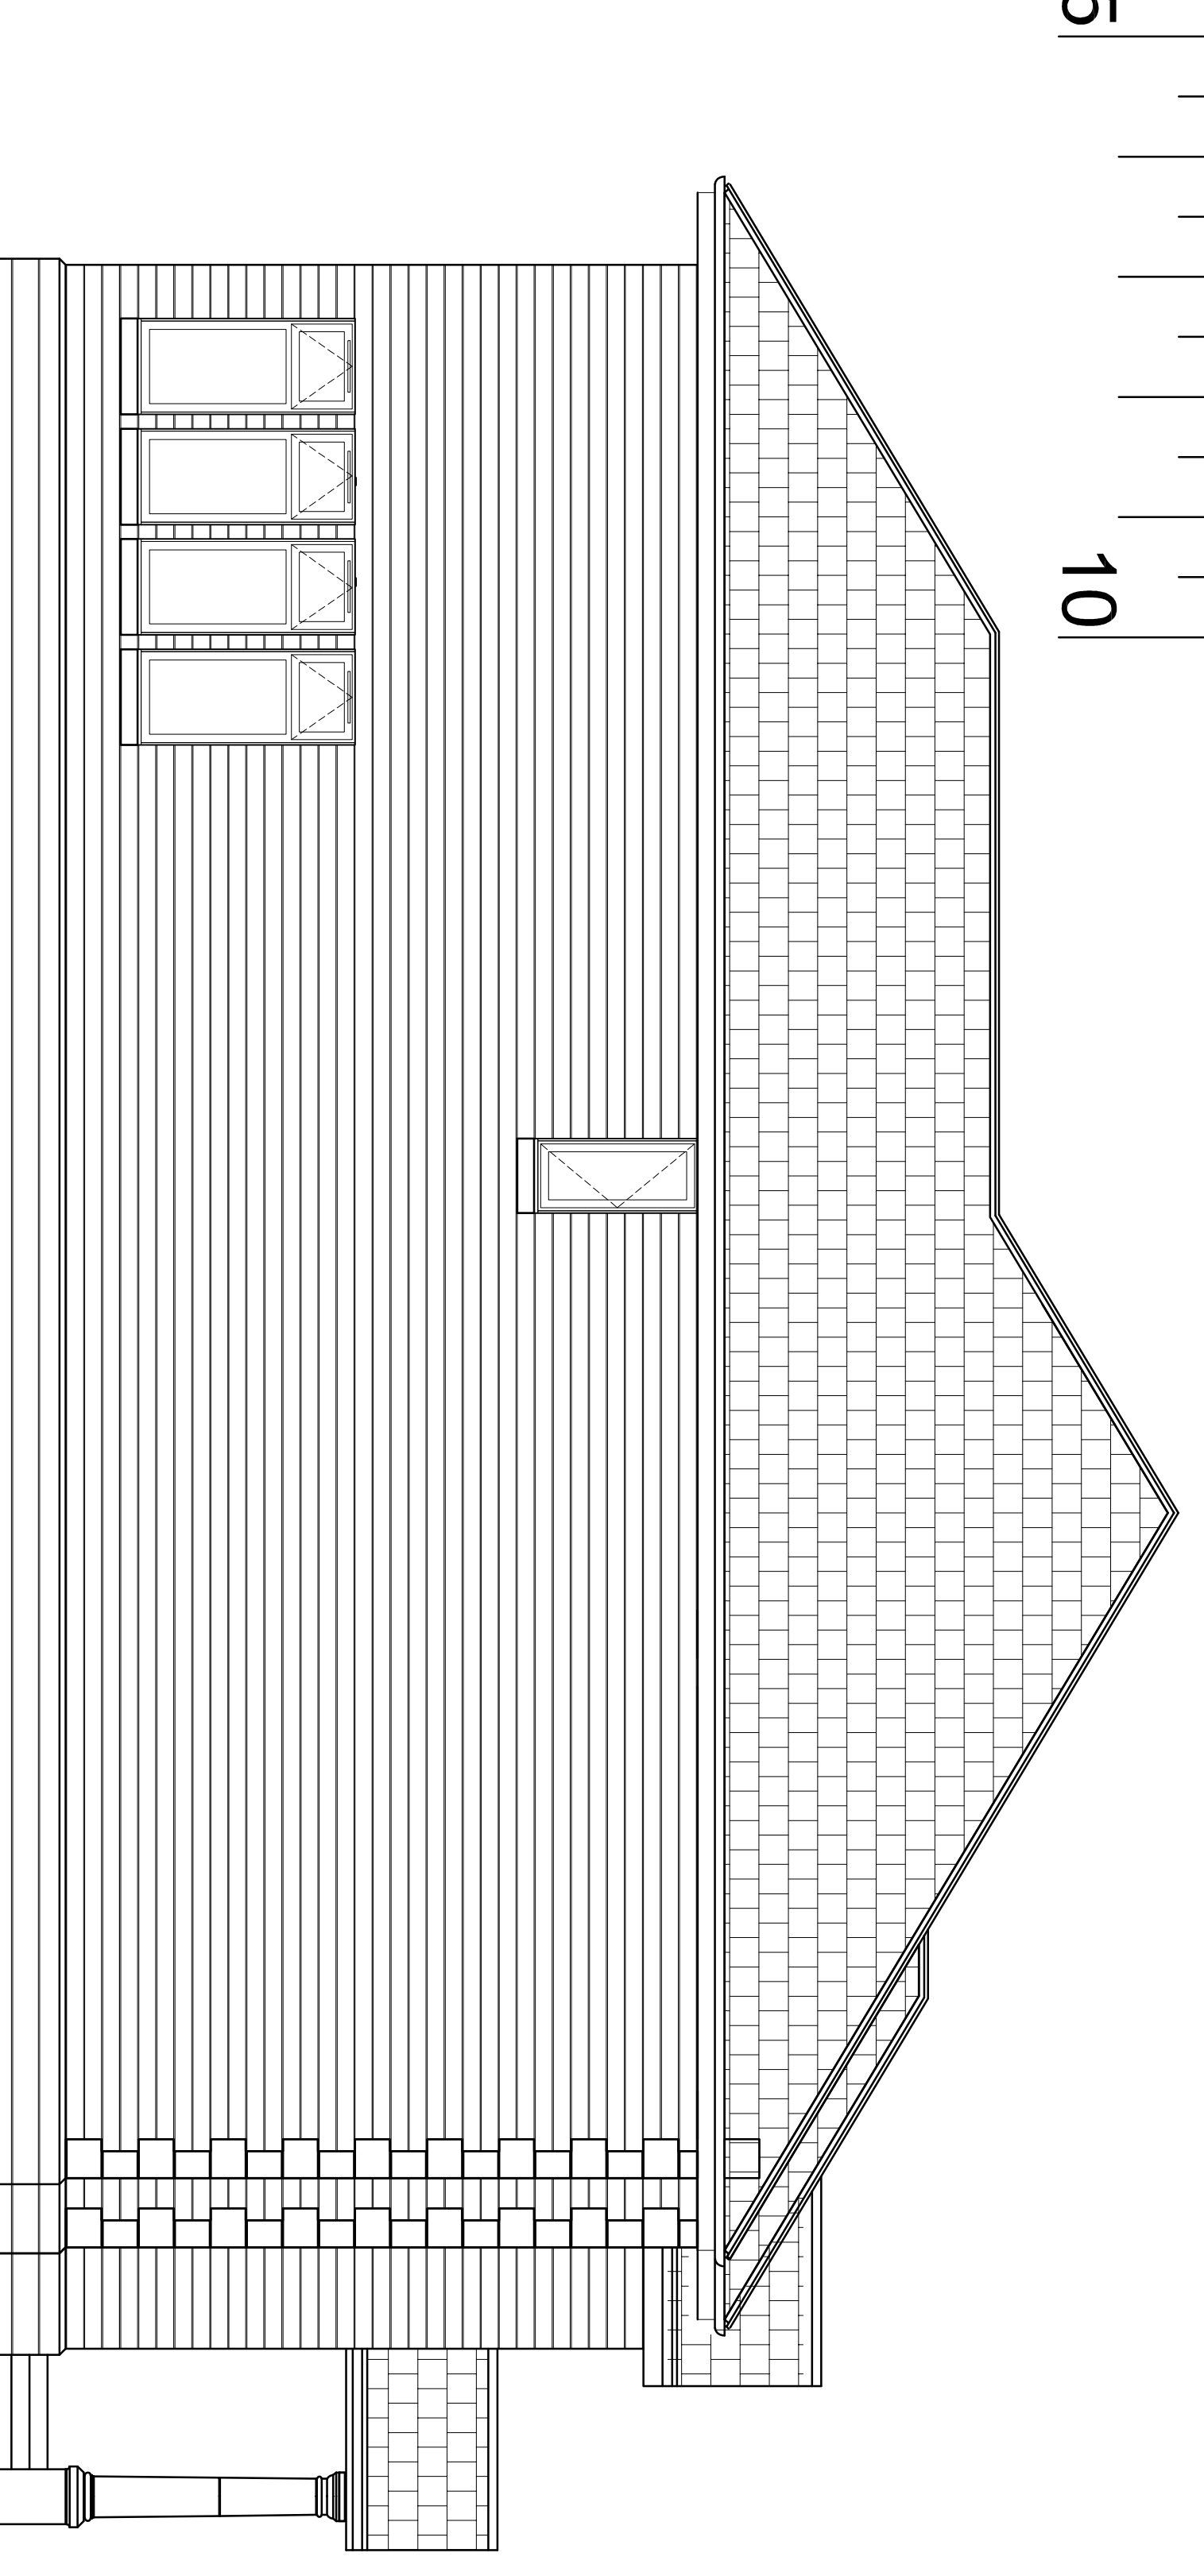

Side Elevation

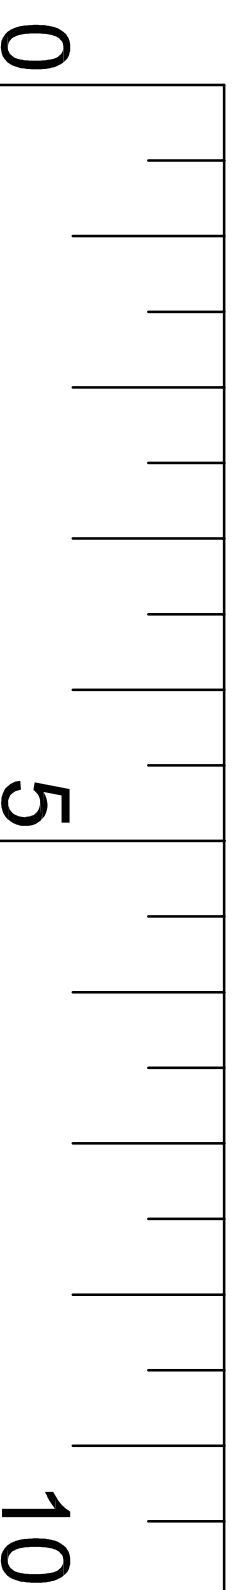


Do not scale from this drawing.
If in doubt, ask.
This drawing is the property of th-dm and must not be copied, reproduced or disclosed without written permission.
revisions:

21-197 AL(11)500reve
Date of Issue 21 Jan 22

Project title:
Residential Development
North and South Road
Bellside, Cleland

Issue stage:
Planning
date: May 21
drawn: DGF
drawing number: 21-197-AL(1)500
scale: @ A1
revision: E

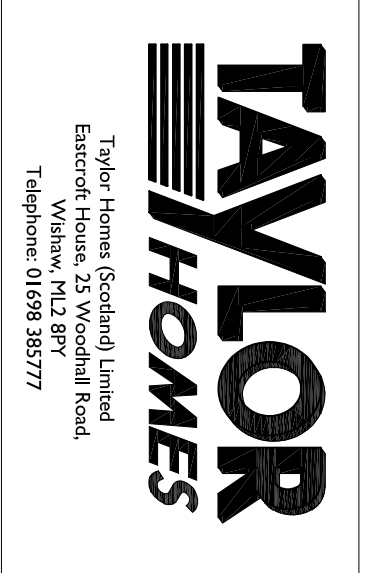

Taylor Homes (Scotland) Limited
Elliott House, 25 Woodhall Road,
Edinburgh, Scotland
Telephone: 01698 385777